

Application for Minor VarianceSection 45 of the *Planning Act*, R.S.O. 1990 c.P.13**Please Note:** You are receiving this notice as you are within 60 meters of the subject property.

Application Number:	A-2023-0419
Property Address:	29 Carmel Crescent
Legal Description:	Plan 43M1616, Lot 93, 10
Agent:	Shivang Tarika
Owner(s):	Sagar Saini,
Other applications:	nil
under the <i>Planning Act</i>	
Meeting Date and Time:	Tuesday, January 23, 2024 at 9:30 am
Meeting Location:	Hybrid in-person and virtual meeting – Council Chambers, 4th Floor Brampton City Hall, 2 Wellington Street West

Purpose of the Application:

1. To permit a proposed exterior stairway leading to a below grade entrance located between the main wall of the dwelling and the flankage lot line, whereas the by-law does not permit a stairway constructed below established grade to be located between the main wall of a dwelling and the flankage lot line.

Participate in the Meeting:

- Send an email with your written comments to coa@brampton.ca. Written submissions must include your name and mailing address, the application number or property address you are commenting on and must be received no later than **4:00 pm on Thursday, January 18, 2024**.
- Participate in person by attending the meeting on the date and time noted above. You are encouraged to register for in person attendance by emailing coa@brampton.ca and indicating if you plan to address Committee.
- Participate virtually (computer, tablet or smartphone). To participate virtually via WebEx, you must register in advance, no later than **4:00 pm on Thursday, January 18, 2024**, by emailing coa@brampton.ca, and providing your name, mailing address, phone number and email address. Confirmation of registration and participation instructions will be provided.

Note: Information provided in your correspondence, virtual or in-person delegation will become part of the public meeting record and will be posted on the City's website. If you do not participate in the public meeting, Committee may make a decision in your absence, and you will not be entitled to any further notice in the proceedings.


Viewing Application Materials: The application and related materials are available online at www.brampton.ca/en/city-hall/meetings-agendas and may be viewed in person in the City Clerk's Office during regular business hours. More information regarding the Committee of Adjustment is available at www.brampton.ca.

Appeal Process: If you wish to be notified of the decision of Committee, you must submit a written request to coa@brampton.ca. This will also entitle you to be advised of an appeal of the matter to the Ontario Land Tribunal (OLT). Please be advised that only the applicant, municipality, certain public bodies and the Minister can appeal a decision to the OLT. If a decision is appealed, you may request participant status by contacting olt.clo@ontario.ca.

Owners are requested to ensure that their tenant(s) are notified of this application and meeting date. This notice is to be posted by the owner of any land that contains seven or more residential units in a location that is visible to all of the residents.

Dated this 12th day of January 2024

Secretary Treasurer
Committee of Adjustment, City Clerk's Office
2 Wellington Street West, Brampton, L6Y 4R2
P: 905.874.2117
E: coa@brampton.ca

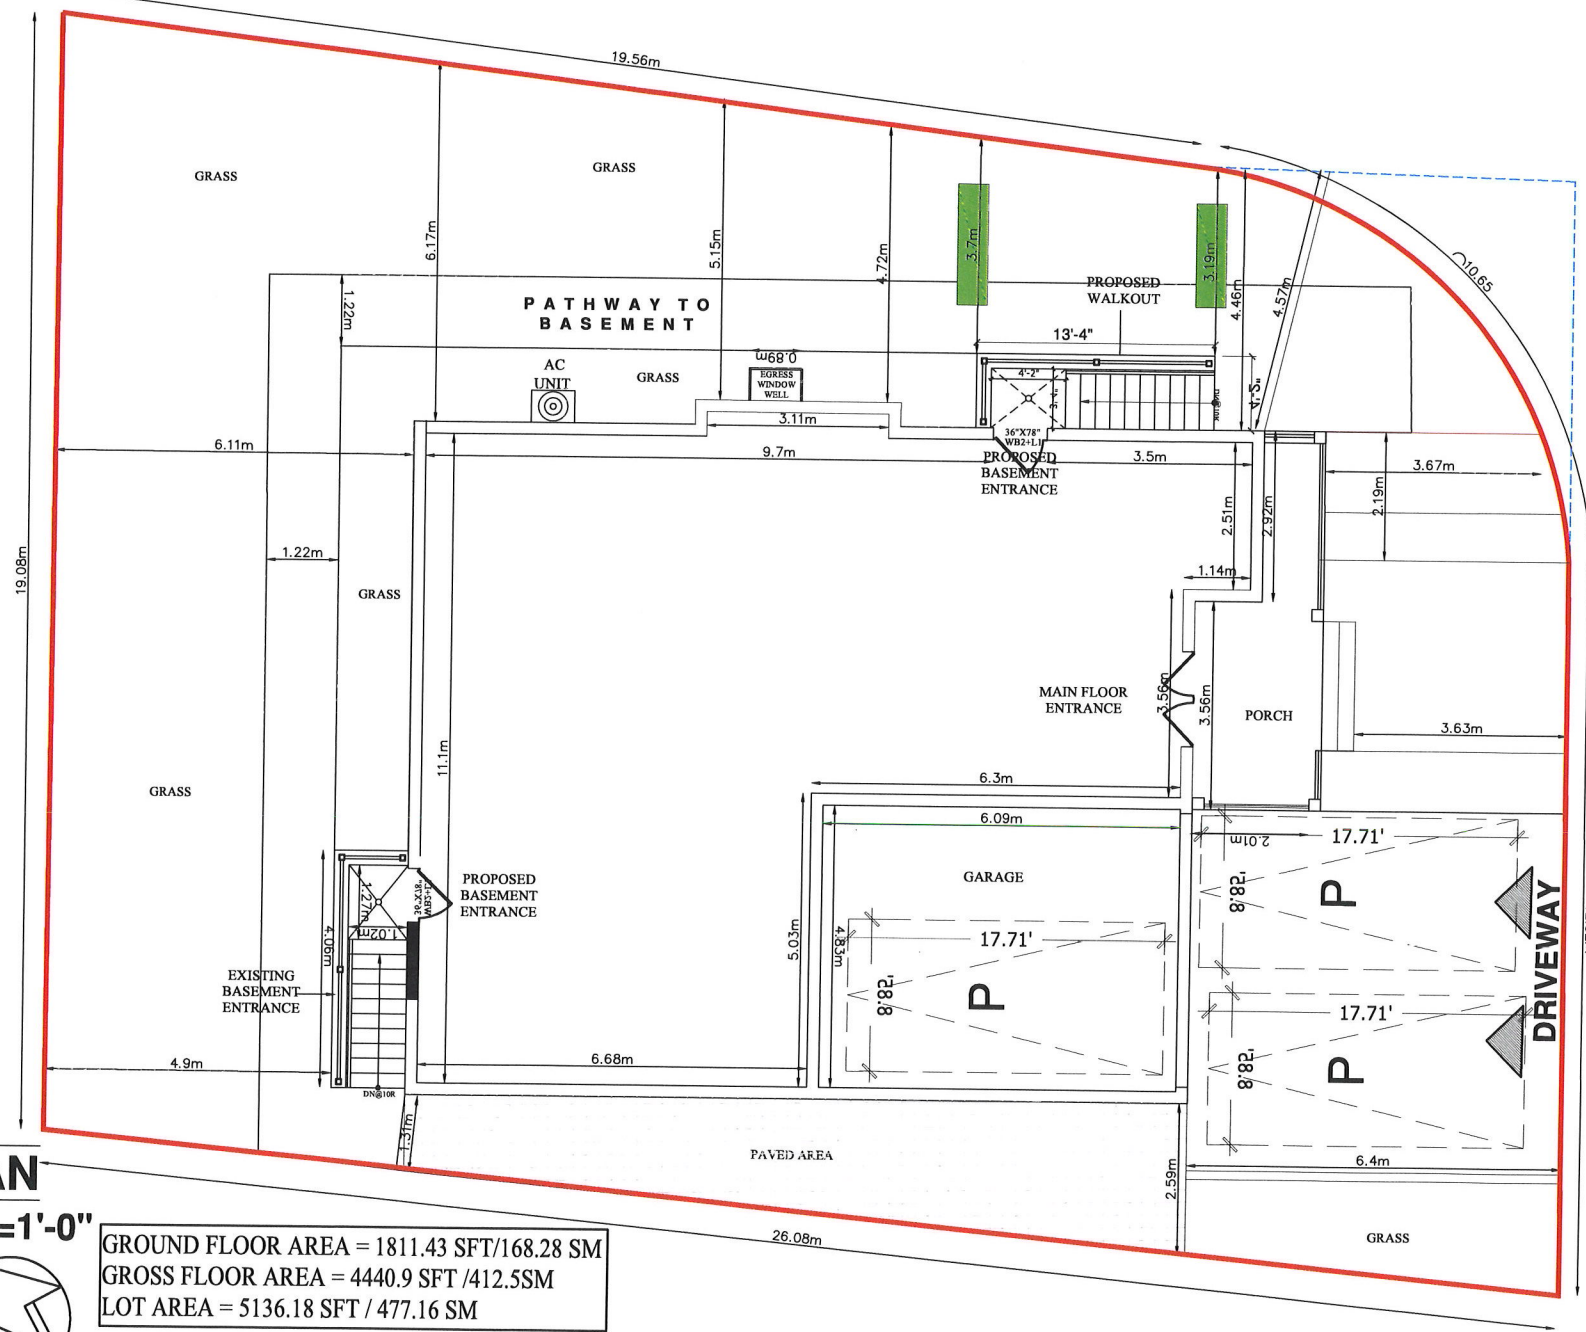

SITE PLAN

SCALE 1/8"=1'-0"



GROUND FLOOR AREA = 1811.43 SFT/168.28 SM
GROSS FLOOR AREA = 4440.9 SFT / 412.5SM
LOT AREA = 5136.18 SFT / 477.16 SM

29 CARMEL CRESCENT

GENERAL NOTES

DO NOT SCALE DRAWINGS
PROPERTY RIGHTS RETAINED BY:
BG CONSTRUCTION DESIGN
ANY REPRODUCTION IN WHOLE OR IN PART
UNDER THE RULES AND BY-LAWS OF THE
CORPORATION IS STRICTLY FORBIDDEN.
ANY REPRODUCTIONS MUST BE
AUTHORIZED BY
ALL DRAWINGS ARE IN METRIC SCALE

SCOPE OF WORK

PROPOSAL TO CONSTRUCT
SECONDARY UNIT

THE UNDERSIGNED HAS REVIEWED AND
TAKES RESPONSIBILITY FOR THIS DESIGN,
AND HAS THE QUALIFICATIONS AND
MEETS THE REQUIREMENTS SET OUT
IN THE ONTARIO BUILDING CODE
TO BE A DESIGNER.

QUALIFICATION INFORMATION
REQUIRED UNLESS DESIGN IS EXEMPT
UNDER DIV. C.32.5.1 OF THE BUILDING CODE

SHIVANG TARIKA 106440
NAME SIGNATURE BCIN

SHIVANG TARIKA

NO	REVISION / ISSUE	DATE
----	------------------	------

SITE PLAN

CITY : BRAMPTON

29 CARMEL CRESCENT

EXISTING DWELLING

PROJECT	SHEET
NOV 2023	A1
SCALE 1/8"=1'-0"	