

Application for Minor VarianceSection 45 of the *Planning Act*, R.S.O. 1990 c.P.13**Please Note:** You are receiving this notice as you are within 60 meters of the subject property.

Application Number: A-2023-0282
Property Address: 16-10 Lightbeam Terrace
Legal Description: PSCP 1073, Level 1, Unit 16, Ward 6
Agent: Chetan Dalal
Owner(s): Ten Lightbeam Property Inc., c/o Rajkumar Gandhi
Other applications: nil
under the *Planning Act*

Meeting Date and Time: Tuesday, March 19, 2024 at 9:30 am
Meeting Location: Hybrid in-person and virtual meeting – Council Chambers,
4th Floor Brampton City Hall, 2 Wellington Street West

Purpose of the Application:

1. To permit a retail area of 30.11% of the total gross floor areas of the associated use, whereas the by-law permits a maximum retail area of 15% of the total gross floor area of the associated use.

Participate in the Meeting:

- Send an email with your written comments to coa@brampton.ca. Written submissions must include your name and mailing address, the application number or property address you are commenting on, along with authorization to post your correspondence on the agenda and must be received no later than **4:00 pm on Thursday, March 14, 2024**.
- Participate in person by attending the meeting on the date and time noted above. You are encouraged to register for in person attendance by emailing coa@brampton.ca and indicating if you plan to address Committee.
- Participate virtually (computer, tablet or smartphone). To participate virtually via WebEx, you must register in advance, no later than **4:00 pm on Thursday, March 14, 2024**, by emailing coa@brampton.ca, and providing your name, mailing address, phone number and email address. Confirmation of registration and participation instructions will be provided.

Note: Information provided in your correspondence, virtual or in-person delegation will become part of the public meeting record and will be posted on the City's website. If you do not participate in the public meeting, Committee may make a decision in your absence, and you will not be entitled to any further notice in the proceedings.

Viewing Application Materials: The application and related materials are available online at www.brampton.ca/en/city-hall/meetings-agendas and may be viewed in person in the City Clerk's Office during regular business hours. More information regarding the Committee of Adjustment is available at www.brampton.ca.

Appeal Process: If you wish to be notified of the decision of Committee, you must submit a written request to coa@brampton.ca. This will also entitle you to be advised of an appeal of the matter to the Ontario Land Tribunal (OLT). Please be advised that only the applicant, municipality, certain public bodies and the Minister can appeal a decision to the OLT. If a decision is appealed, you may request participant status by contacting olt.clo@ontario.ca.

Owners are requested to ensure that their tenant(s) are notified of this application and meeting date. This notice is to be posted by the owner of any land that contains seven or more residential units in a location that is visible to all of the residents.


Dated this 6th day of March 2024

Secretary Treasurer
Committee of Adjustment, City Clerk's Office
2 Wellington Street West, Brampton, L6Y 4R2
P: 905.874.2117
E: coa@brampton.ca

RECEIVED

FEB 28 2024

CITY CLERK'S OFFICE

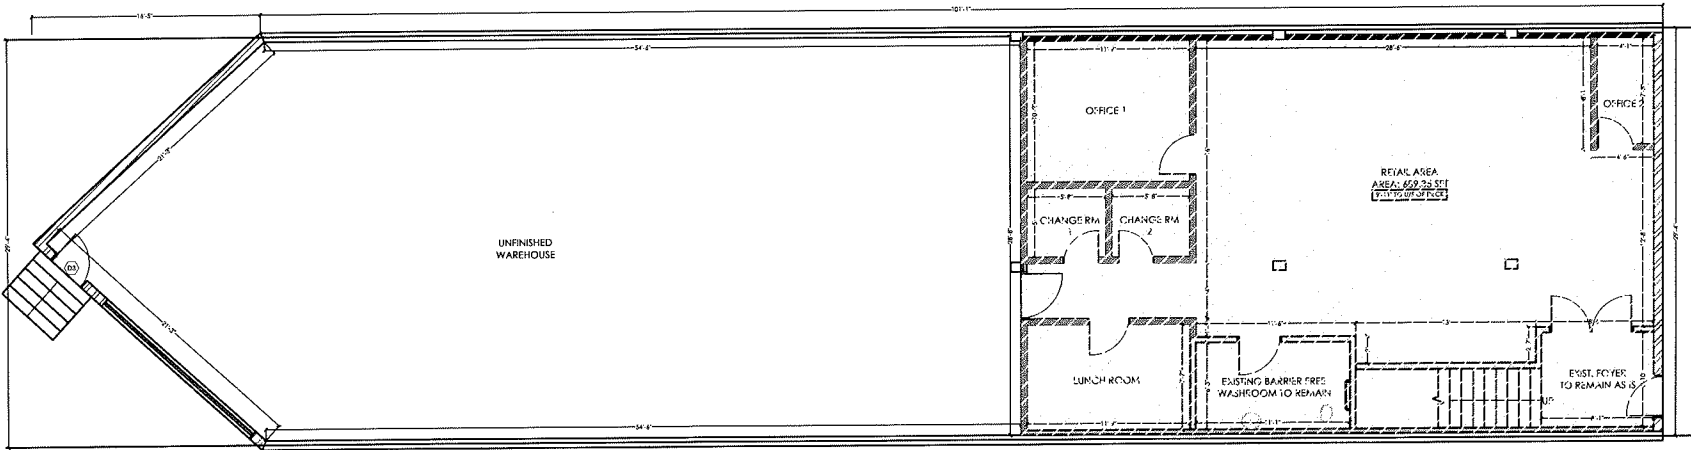

PROPOSED GROUND FLOOR PLAN

SCALE: 1/125

AREA STATISTICS:

GROUND FLOOR AREA = 3212.29 SFT / 298.42 SM
EXISTING MEZZANINE FLOOR AREA = 1154.19 SFT / 107.22 SM (INCLUDING COVID MEZZANINE AREA = 228 SFT / 21.9 SM)
TOTAL GROSS FLOOR AREA = 4366.48 SFT / 405.64 SM
PERMITTED RETAIL AREA (15% OF TOTAL G.F.A.) = 654.97 SFT / 60.84 SM
PROPOSED RETAIL AREA = 1315.20 SFT / 122.18 SM (30.11%)

REQUESTED VARIANCE:

1: TO ALLOW A MAXIMUM RETAIL AREA OF 30.11% (1315.20 SFT / 122.18 SM) WHEREAS THE BYLAW ALLOW A MAXIMUM 15% OF RETAIL AREA OF THE TOTAL G.F.A.

*NOTE: THIS FLOOR PLAN IS ONLY FOR MINOR VARIANCE APPLICATION.

GENERAL NOTES

- COPYRIGHT OF THIS DRAWING AND DESIGN IS RESERVED BY JND DESIGN STUDIO INC.
- THE DRAWING AND ALL ASSOCIATED DOCUMENTS ARE AN INSTRUMENT OF SERVICE BY JND DESIGN STUDIO INC.
- THE DRAWING AND THE INFORMATION CONTAINED THEREIN MAY NOT BE REPRODUCED IN WHOLE OR IN PART WITHOUT PRIOR WRITTEN PERMISSION FROM JND DESIGN STUDIO INC.
- CONTRACTOR SHALL CHECK DIMENSIONS AND REPORT DISCREPANCIES TO THE ARCHITECT BEFORE PROCEEDING WITH THE WORK.
- DO NOT SCALE DRAWINGS.



PROJECT NORTH



TRUE NORTH

ENGINEER

ARCHITECT

NO	REVISION/ISSUE	DATE

JOB NAME:

LOCATION:
UNIT #16, 10 LIGHTBEAM TR.,
BRAMPTON, ON

DRAWING:
PROPOSED GROUND FLOOR PLAN

DRAWN BY:
DATE: 22/08/2023
SCALE: 1:125

SHEET:
A3