

Application for Minor VarianceSection 45 of the *Planning Act*, R.S.O. 1990 c.P.13**Please Note: You are receiving this notice as you are within 60 meters of the subject property.**

Application Number: A-2024-0150
Property Address: 102 Fairglen Avenue
Legal Description: Plan M416, Lot 190, Ward 10
Agent:
Owner(s): Andre Hill, Krystal Lewis
Other applications: nil
under the *Planning Act*

Meeting Date and Time: Tuesday, June 18, 2024 at 9:30 am
Meeting Location: Hybrid in-person and virtual meeting – Council Chambers,
4th Floor Brampton City Hall, 2 Wellington Street West

Purpose of the Application:

1. To permit a lot coverage of 36.65%, whereas the by-law permits a maximum lot coverage of 30%.

Participate in the Meeting:

- Send an email with your written comments to coa@brampton.ca. Written submissions must include your name and mailing address, the application number or property address you are commenting on, along with authorization to post your correspondence on the agenda and must be received no later than **4:00 pm on Thursday, June 13, 2024**.
- Participate in person by attending the meeting on the date and time noted above. You are encouraged to register for in person attendance by emailing coa@brampton.ca and indicating if you plan to address Committee.
- Participate virtually (computer, tablet or smartphone). To participate virtually via WebEx, you must register in advance, no later than **4:00 pm on Thursday, June 13, 2024**, by emailing coa@brampton.ca, and providing your name, mailing address, phone number and email address. Confirmation of registration and participation instructions will be provided.

Note: Information provided in your correspondence, virtual or in-person delegation will become part of the public meeting record and will be posted on the City's website. If you do not participate in the public meeting, Committee may make a decision in your absence, and you will not be entitled to any further notice in the proceedings.


Viewing Application Materials: The application and related materials are available online at www.brampton.ca/en/city-hall/meetings-agendas and may be viewed in person in the City Clerk's Office during regular business hours. More information regarding the Committee of Adjustment is available at www.brampton.ca.

Appeal Process: If you wish to be notified of the decision of Committee, you must submit a written request to coa@brampton.ca. This will also entitle you to be advised of an appeal of the matter to the Ontario Land Tribunal (OLT). Please be advised that only the applicant, municipality, certain public bodies and the Minister can appeal a decision to the OLT. If a decision is appealed, you may request participant status by contacting olt.clo@ontario.ca.

Owners are requested to ensure that their tenant(s) are notified of this application and meeting date. This notice is to be posted by the owner of any land that contains seven or more residential units in a location that is visible to all of the residents.

Dated this 5th day of June 2024

Secretary Treasurer
Committee of Adjustment, City Clerk's Office
2 Wellington Street West, Brampton, L6Y 4R2
P: 905.874.2117
E: coa@brampton.ca

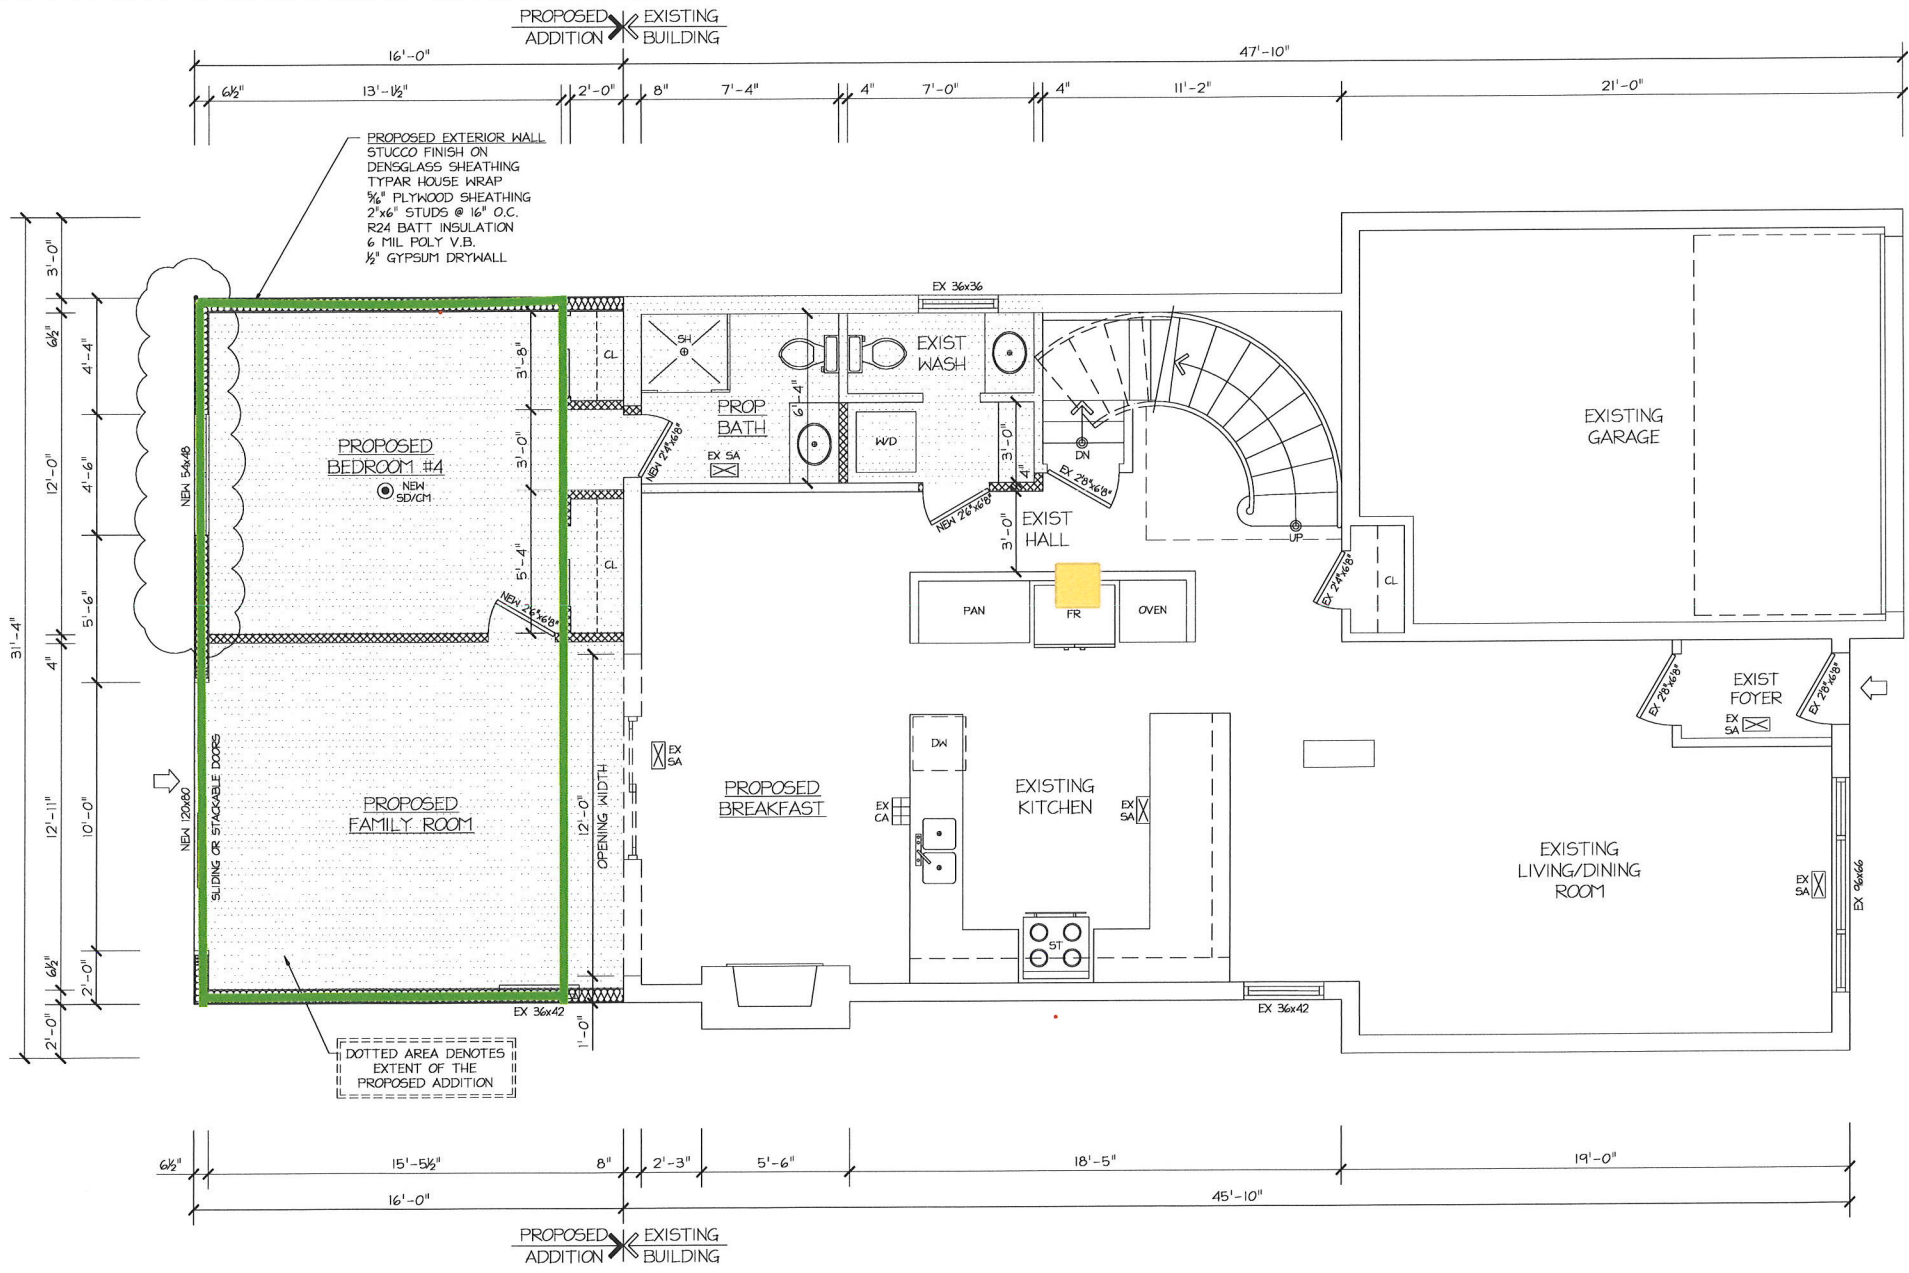

NOTE:

1. MIDTOWN TECHNICAL SERVICES ARE NOT RESPONSIBLE FOR ANY LIABILITY DUE TO THE USE OF THESE DRAWINGS. WHILE EVERY EFFORT HAS BEEN MADE TO ENSURE THEIR INTEGRITY AND ACCURACY, THEY SHOULD BE EXAMINED BY A STRUCTURAL ENGINEER IF THERE IS ANY DOUBT BEFORE CONSTRUCTION.
2. ALL CONSTRUCTION MUST CONFORM TO THE (OBC) ONTARIO BUILDING CODE, ALL LOCAL CODES AND GOOD CONSTRUCTION PRACTICES.
3. DO NOT SCALE DRAWINGS, THE CONTRACTOR SHALL VERIFY ALL JOB SITE DIMENSIONS, DETAILS AND SPECIFICATIONS. THE CONTRACTOR SHALL REPORT ANY DISCREPANCIES, IN WRITING TO MIDTOWN TECHNICAL SERVICES PRIOR TO COMMENCING ANY WORK ON-SITE.

1
A2 PROPOSED MAIN FLOOR PLAN
SCALE: 3/16"=1'-0"

REV	DESCRIPTION	DATE	BY
2	Preliminary Client Review 2	Jan 19 24	
1	Preliminary Client Review	Nov 24 23	

MIDTOWN Technical Services
 DESIGN, PERMITS & PROJECT MANAGEMENT

(C) 416-315-4184 (T) 705-955-8184
 tjablonski@bellnet.ca

CLIENT:
 HILL RESIDENCE
 102 FAIRGLEN AVENUE
 BRAMPTON ONTARIO

DRAWING TITLE:
 PROPOSED MAIN FLOOR PLAN
 PROPOSED ADDITION/INTERIOR RENOVATION

DRAWN BY: MIDTOWN	PROJECT No.:
DATE: Nov 24 23	REFERENCE:
SCALE: AS NOTED	DRAWING No.:
CHECKED:	A-2