

Application for Minor VarianceSection 45 of the *Planning Act*, R.S.O. 1990 c.P.13**Please Note:** You are receiving this notice as you are within 60 meters of the subject property.

Application Number: A-2024-0147
Property Address: 9 Lloyd Sanderson Drive
Legal Description: Plan 43M1898, Lot 120, Ward 4
Agent: Valiuddin Mohammed
Owner(s): Khurram Syed, Kashif Syed
Other applications: nil
under the *Planning Act*

Meeting Date and Time: Tuesday, June 18, 2024, at 9:30 am
Meeting Location: Hybrid in-person and virtual meeting – Council Chambers,
4th Floor Brampton City Hall, 2 Wellington Street West

Purpose of the Application:

1. To permit a driveway width of 11.32 metres, whereas the by-law permits a maximum driveway width of 6.71 metres.

Participate in the Meeting:

- Send an email with your written comments to coa@brampton.ca. Written submissions must include your name and mailing address, the application number or property address you are commenting on, along with authorization to post your correspondence on the agenda and must be received no later than **4:00 pm on Thursday, June 13, 2024**.
- Participate in person by attending the meeting on the date and time noted above. You are encouraged to register for in person attendance by emailing coa@brampton.ca and indicating if you plan to address Committee.
- Participate virtually (computer, tablet or smartphone). To participate virtually via WebEx, you must register in advance, no later than **4:00 pm on Thursday, June 13, 2024**, by emailing coa@brampton.ca, and providing your name, mailing address, phone number and email address. Confirmation of registration and participation instructions will be provided.

Note: Information provided in your correspondence, virtual or in-person delegation will become part of the public meeting record and will be posted on the City's website. If you do not participate in the public meeting, Committee may make a decision in your absence, and you will not be entitled to any further notice in the proceedings.


Viewing Application Materials: The application and related materials are available online at www.brampton.ca/en/city-hall/meetings-agendas and may be viewed in person in the City Clerk's Office during regular business hours. More information regarding the Committee of Adjustment is available at www.brampton.ca.

Appeal Process: If you wish to be notified of the decision of Committee, you must submit a written request to coa@brampton.ca. This will also entitle you to be advised of an appeal of the matter to the Ontario Land Tribunal (OLT). Please be advised that only the applicant, municipality, certain public bodies and the Minister can appeal a decision to the OLT. If a decision is appealed, you may request participant status by contacting olt.clo@ontario.ca.

Owners are requested to ensure that their tenant(s) are notified of this application and meeting date. This notice is to be posted by the owner of any land that contains seven or more residential units in a location that is visible to all of the residents.

Dated this 5th day of June 2024

Secretary Treasurer
Committee of Adjustment, City Clerk's Office
2 Wellington Street West, Brampton, L6Y 4R2
P: 905.874.2117
E: coa@brampton.ca

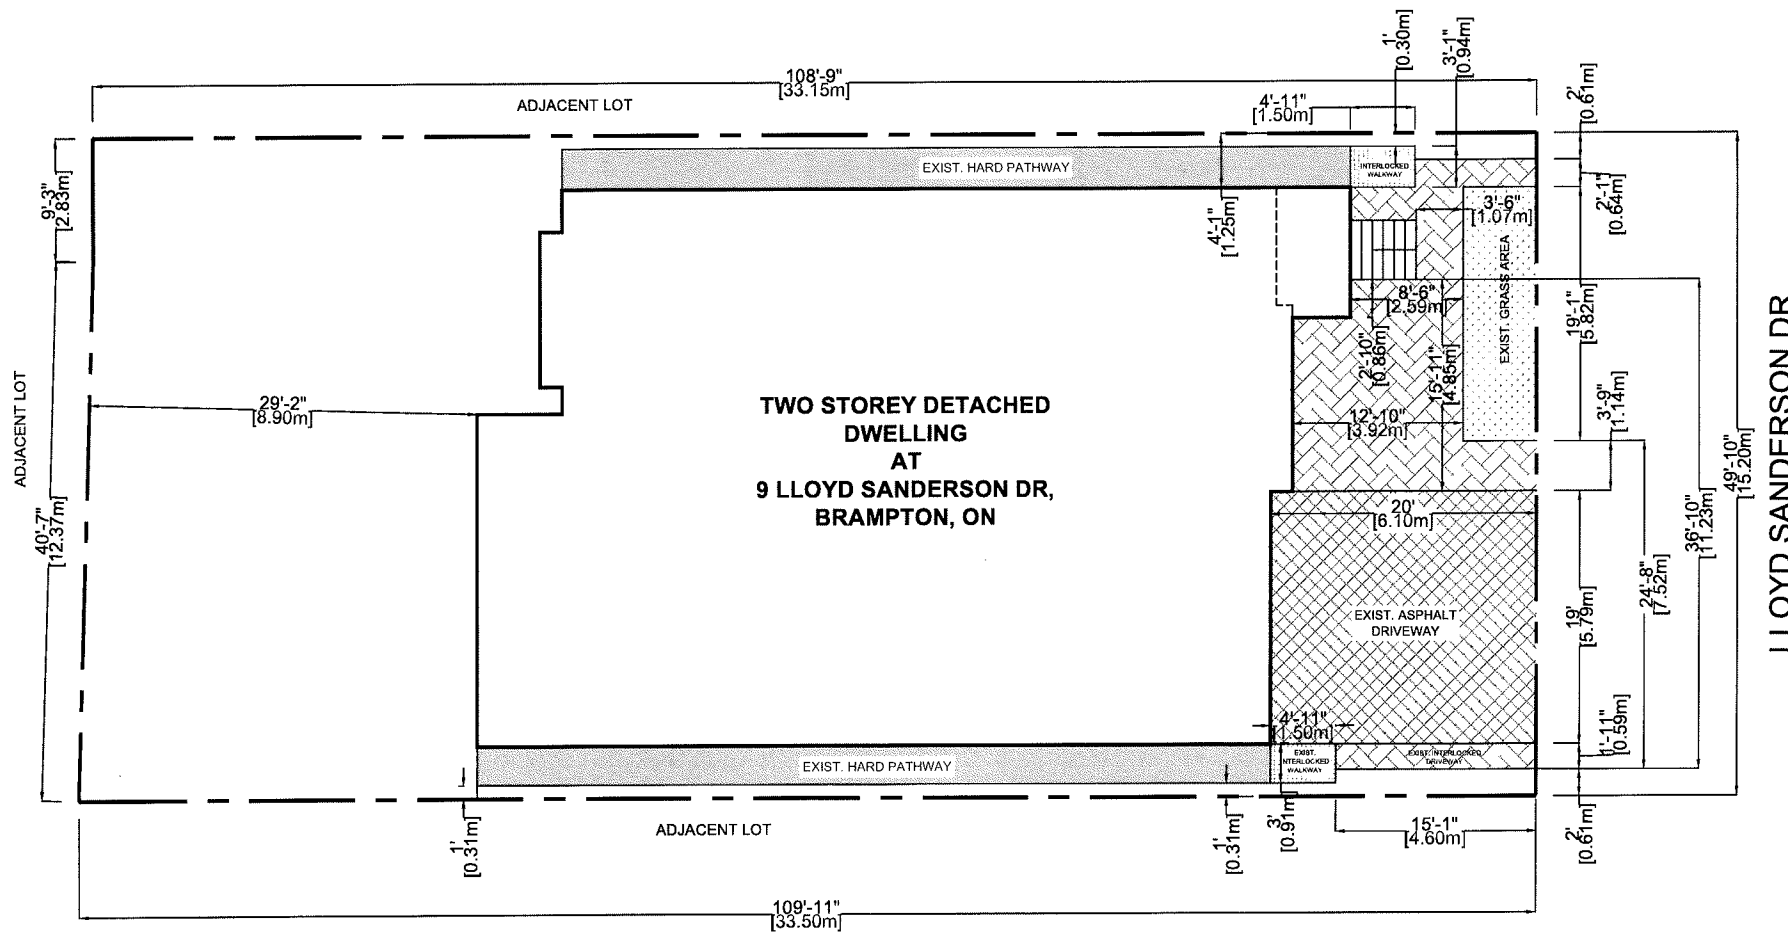

SCOPE OF WORK:
 -SEEK VARIANCE FOR DRIVEWAY EXTENSION
 MAX. PERMITTED DRIVE WAY=6.71 M
 PROPOSED DRIVEWAY=11.23 M

GENERAL NOTES:
 DRAWINGS ARE TO BE READ NOT
 SCALED.
 CONTRACTOR MUST VERIFY ALL
 DIMENSIONS AND BE RESPONSIBLE
 FOR THE SAME.
 REPORT ANY DISCREPANCIES TO THE
 DESIGNER BEFORE COMMENCING THE
 WORK. THE DRAWINGS AND
 DOCUMENTS PROVIDED HERE WITHIN
 ARE THE EXCLUSIVE PROPERTY OF
 MECHWAYS INC. REPRODUCTION OF
 THE DOCUMENTS PROVIDED IS
 PROHIBITED WITHOUT THE CONSENT
 OF THE DESIGNER.
 ALL DESIGN AND CONSTRUCTION
 DOCUMENTATION ARE FINAL UNLESS
 REVISED BY THE DESIGNER. IF ANY
 DISCREPANCIES ARE DISCOVERED
 HERE WITHIN, THE DESIGNER SHALL
 BE NOTIFIED.



NO.	DESCRIPTION	DATE
1	ISSUED FOR BUILDING PERMIT	MAR 19, 2024

ENGINEER:
Mechways Inc.
 ADDRESS : 6 RIPON STREET
 MISSISSAUGA, ON. L4T 1G5
 TEL : 416-457-4100
 EMAIL : INFO@MECHWAYS.COM
 WEBSITE : WWW.MECHWAYS.COM

CONSULTANT:

PROJECT:
 9 LLOYD SANDERSON
 DRIVE, BRAMPTON,
 ON.

SHEET TITLE:
SITE PLAN

CHECKED: MSS
 DRAWN: AW
 SCALE: 1/8" = 1'
 DATE: MAR/19/2024

DRAWING:
A 0.1