

**Application for Minor Variance**Section 45 of the *Planning Act*, R.S.O. 1990 c.P.13**Please Note:** You are receiving this notice as you are within 60 meters of the subject property.

**Application Number:** A-2024-0201  
**Property Address:** 56 Balloon Crescent  
**Legal Description:** Plan 43M1959, Lot 119, Ward 10  
**Agent:** Bhaskar Joshi, Aakash Joshi  
**Owner(s):** Banarsi Arora, Sunil Arora  
**Other applications:** nil  
**under the *Planning Act***

**Meeting Date and Time:** Tuesday, July 16, 2024, at 9:30 am  
**Meeting Location:** Hybrid in-person and virtual meeting – Council Chambers,  
4<sup>th</sup> Floor Brampton City Hall, 2 Wellington Street West

**Purpose of the Application:**

1. To permit a proposed roof structure to encroach 3.66 metres into the rear yard setback, resulting in a setback of 3.84 metres from the roof structure to the rear lot line, whereas the by-law permits a roof structure, including eaves and cornices, to encroach a maximum 2.0 metres into the rear yard setback, resulting in a required setback of 5.5 metres from the roof structure to the rear lot line.

**Participate in the Meeting:**

- Send an email with your written comments to [coa@brampton.ca](mailto:coa@brampton.ca). Written submissions must include your name and mailing address, the application number or property address you are commenting on, along with authorization to post your correspondence on the agenda and must be received no later than **4:00 pm on Thursday, July 11, 2024**.
- Participate in person by attending the meeting on the date and time noted above. You are encouraged to register for in person attendance by emailing [coa@brampton.ca](mailto:coa@brampton.ca) and indicating if you plan to address Committee.
- Participate virtually (computer, tablet or smartphone). To participate virtually via WebEx, you must register in advance, no later than **4:00 pm on Thursday, July 11, 2024**, by emailing [coa@brampton.ca](mailto:coa@brampton.ca), and providing your name, mailing address, phone number and email address. Confirmation of registration and participation instructions will be provided.

**Note:** Information provided in your correspondence, virtual or in-person delegation will become part of the public meeting record and will be posted on the City's website. If you do not participate in the public meeting, Committee may make a decision in your absence, and you will not be entitled to any further notice in the proceedings.


**Viewing Application Materials:** The application and related materials are available online at [www.brampton.ca/en/city-hall/meetings-agendas](http://www.brampton.ca/en/city-hall/meetings-agendas) and may be viewed in person in the City Clerk's Office during regular business hours. More information regarding the Committee of Adjustment is available at [www.brampton.ca](http://www.brampton.ca).

**Appeal Process:** If you wish to be notified of the decision of Committee, you must submit a written request to [coa@brampton.ca](mailto:coa@brampton.ca). This will also entitle you to be advised of an appeal of the matter to the Ontario Land Tribunal (OLT). Please be advised that only the applicant, municipality, certain public bodies and the Minister can appeal a decision to the OLT. If a decision is appealed, you may request participant status by contacting [olt.clo@ontario.ca](mailto:olt.clo@ontario.ca).

Owners are requested to ensure that their tenant(s) are notified of this application and meeting date. This notice is to be posted by the owner of any land that contains seven or more residential units in a location that is visible to all of the residents.

Dated this 3rd day of July 2024

Secretary Treasurer  
Committee of Adjustment, City Clerk's Office  
2 Wellington Street West, Brampton, L6Y 4R2  
P: 905.874.2117  
E: [coa@brampton.ca](mailto:coa@brampton.ca)

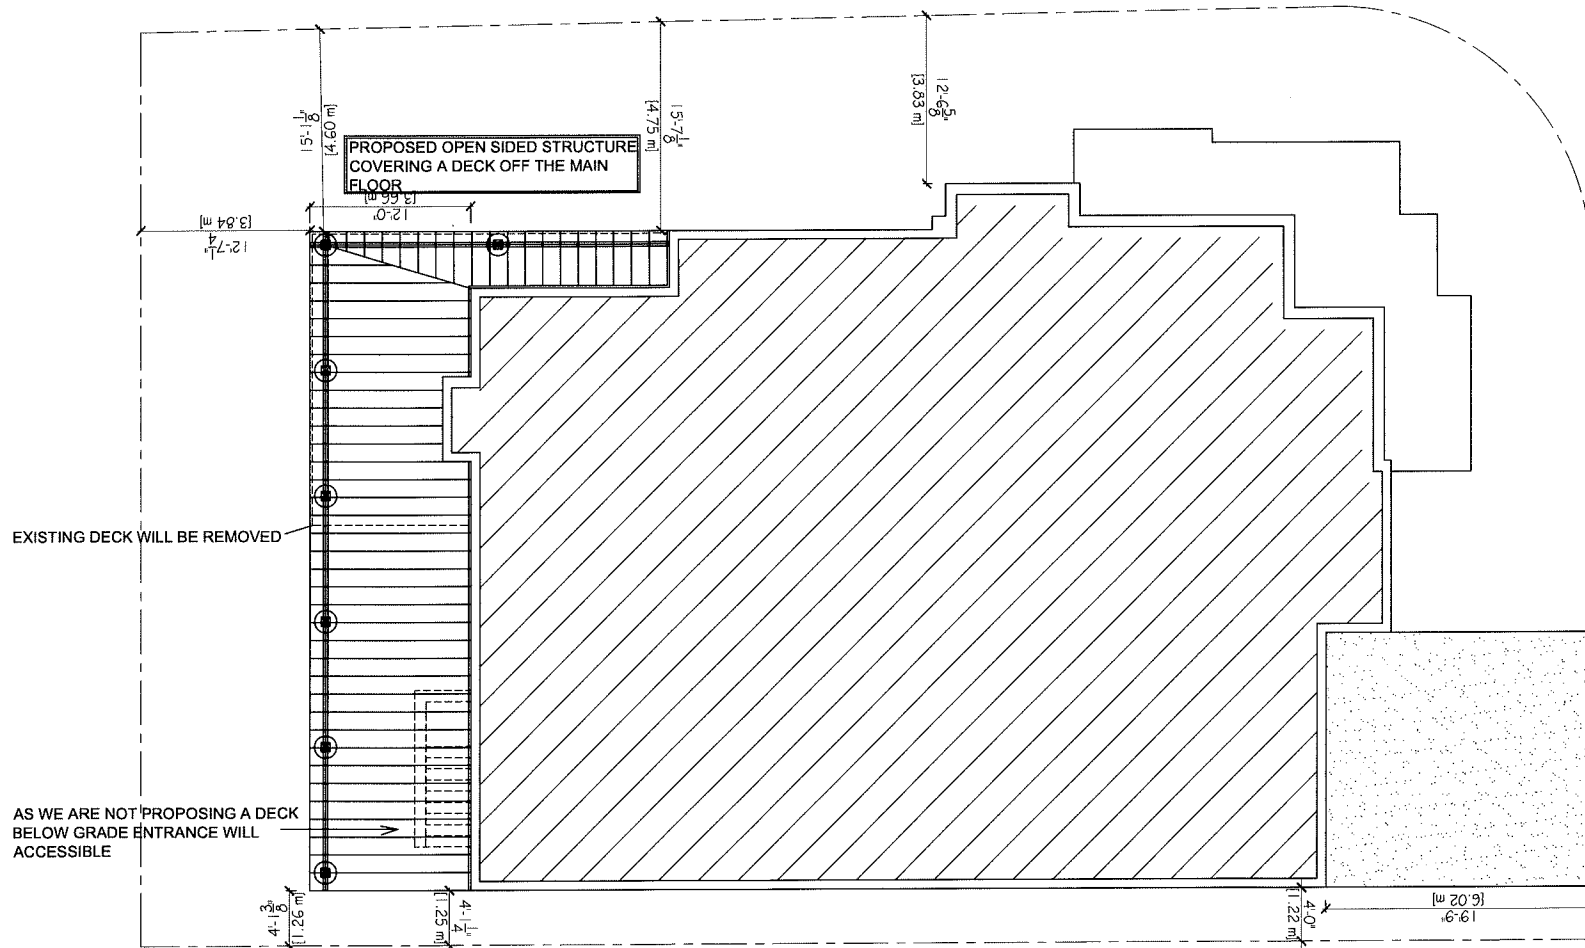

BALLOON CRES

GENERAL NOTES:  
 -ALL EXISTING SITE CONDITIONS & ALL DIMENSIONS ON DRAWINGS MUST BE CHECKED AND VERIFIED ON SITE BY CONTRACTOR. ANY VARIANCES OR DISCREPANCIES MUST BE REPORTED TO THE DESIGNER/ENGINEER PRIOR TO COMMENCEMENT OF THE WORK.  
 -ALL THE WORK SHALL BE CARRIED OUT IN ACCORDANCE WITH THE LATEST VERSION OF ONTARIO BUILDING CODE.  
 -ALL FIRE SAFETY SYSTEM TO BE ACTIVE DURING AND AFTER CONSTRUCTION.  
 -IF EXISTING CONSTRUCTION IS DAMAGED DURING THE WORK, CONTRACTOR TO MAKE GOOD TO MATCH EXISTING.  
 -DO NOT SCALE THE DRAWINGS.  
 -THE DESIGN AND CONTRACT DOCUMENTS ARE THE COPYRIGHT OF THE DESIGNER AND MAY NOT BE REPRODUCED, REUSED OR ALTERED WITHOUT THE WRITTEN PERMISSION OF THE DESIGNER.

No	Date	Revisions

08 MAY 2024



ADDRESS:-  
 56 BALLOON CRES  
 BRAMPTON, ON, L6P4B8  
 PLAN M1959 LOT 119

DRAWN BY: MH	DATE:
CHECKED BY: BJ	SCALE: 3/32" = 1'

DRAWING TITLE & NO :  
 SITE PLAN **A-1**

OUT OF THE BOX  
 ENGINEERING INC.  
 7 ARCHWAY TRAIL  
 BRAMPTON, ON.  
 L6P 4E3  
 bhaskar@outoftheboxeng.com  
 416-835-6620