

Application for Minor VarianceSection 45 of the *Planning Act*, R.S.O. 1990 c.P.13**Please Note:** You are receiving this notice as you are within 60 meters of the subject property.

Application Number: A-2024-0264
Property Address: 36 Bevington Road
Legal Description: Plan 43M1812, Lot 18, Ward 6
Agent: Abhay Vaid
Owner(s): 2413605 Ontario Inc., c/o Mrs. Nidhi Dua
Other applications: nil
under the *Planning Act*

Meeting Date and Time: Tuesday, August 20, 2024, at 9:30 am
Meeting Location: Hybrid in-person and virtual meeting – Council Chambers,
4th Floor Brampton City Hall, 2 Wellington Street West

Purpose of the Application:

1. To permit a 0.96 metre wide pedestrian path of travel leading to the principal entrance of a additional residential unit, whereas the by-law requires an unobstructed pedestrian path of travel having a minimum width of 1.2 metre leading to the principal entrance of an additional residential unit.

Participate in the Meeting:

- Send an email with your written comments to coa@brampton.ca. Written submissions must include your name and mailing address, the application number or property address you are commenting on, along with authorization to post your correspondence on the agenda and must be received no later than **12:00 pm on Thursday, August 15, 2024**.
- Participate in person by attending the meeting on the date and time noted above. You are encouraged to register for in person attendance by emailing coa@brampton.ca and indicating if you plan to address Committee.
- Participate virtually (computer, tablet or smartphone). To participate virtually via WebEx, you must register in advance, no later than **12:00 pm on Thursday, August 15, 2024**, by emailing coa@brampton.ca, and providing your name, mailing address, phone number and email address. Confirmation of registration and participation instructions will be provided.

Note: Information provided in your correspondence, virtual or in-person delegation will become part of the public meeting record and will be posted on the City's website. If you do not participate in the public meeting, Committee may make a decision in your absence, and you will not be entitled to any further notice in the proceedings.


Viewing Application Materials: The application and related materials are available online at www.brampton.ca/en/city-hall/meetings-agendas and may be viewed in person in the City Clerk's Office during regular business hours. More information regarding the Committee of Adjustment is available at www.brampton.ca.

Appeal Process: If you wish to be notified of the decision of Committee, you must submit a written request to coa@brampton.ca. This will also entitle you to be advised of an appeal of the matter to the Ontario Land Tribunal (OLT). Please be advised that only the applicant, municipality, certain public bodies and the Minister can appeal a decision to the OLT. If a decision is appealed, you may request participant status by contacting olt.clo@ontario.ca.

Owners are requested to ensure that their tenant(s) are notified of this application and meeting date. This notice is to be posted by the owner of any land that contains seven or more residential units in a location that is visible to all of the residents.

Dated this 7th day of August 2024

Secretary Treasurer
Committee of Adjustment, City Clerk's Office
2 Wellington Street West, Brampton, L6Y 4R2
E: coa@brampton.ca

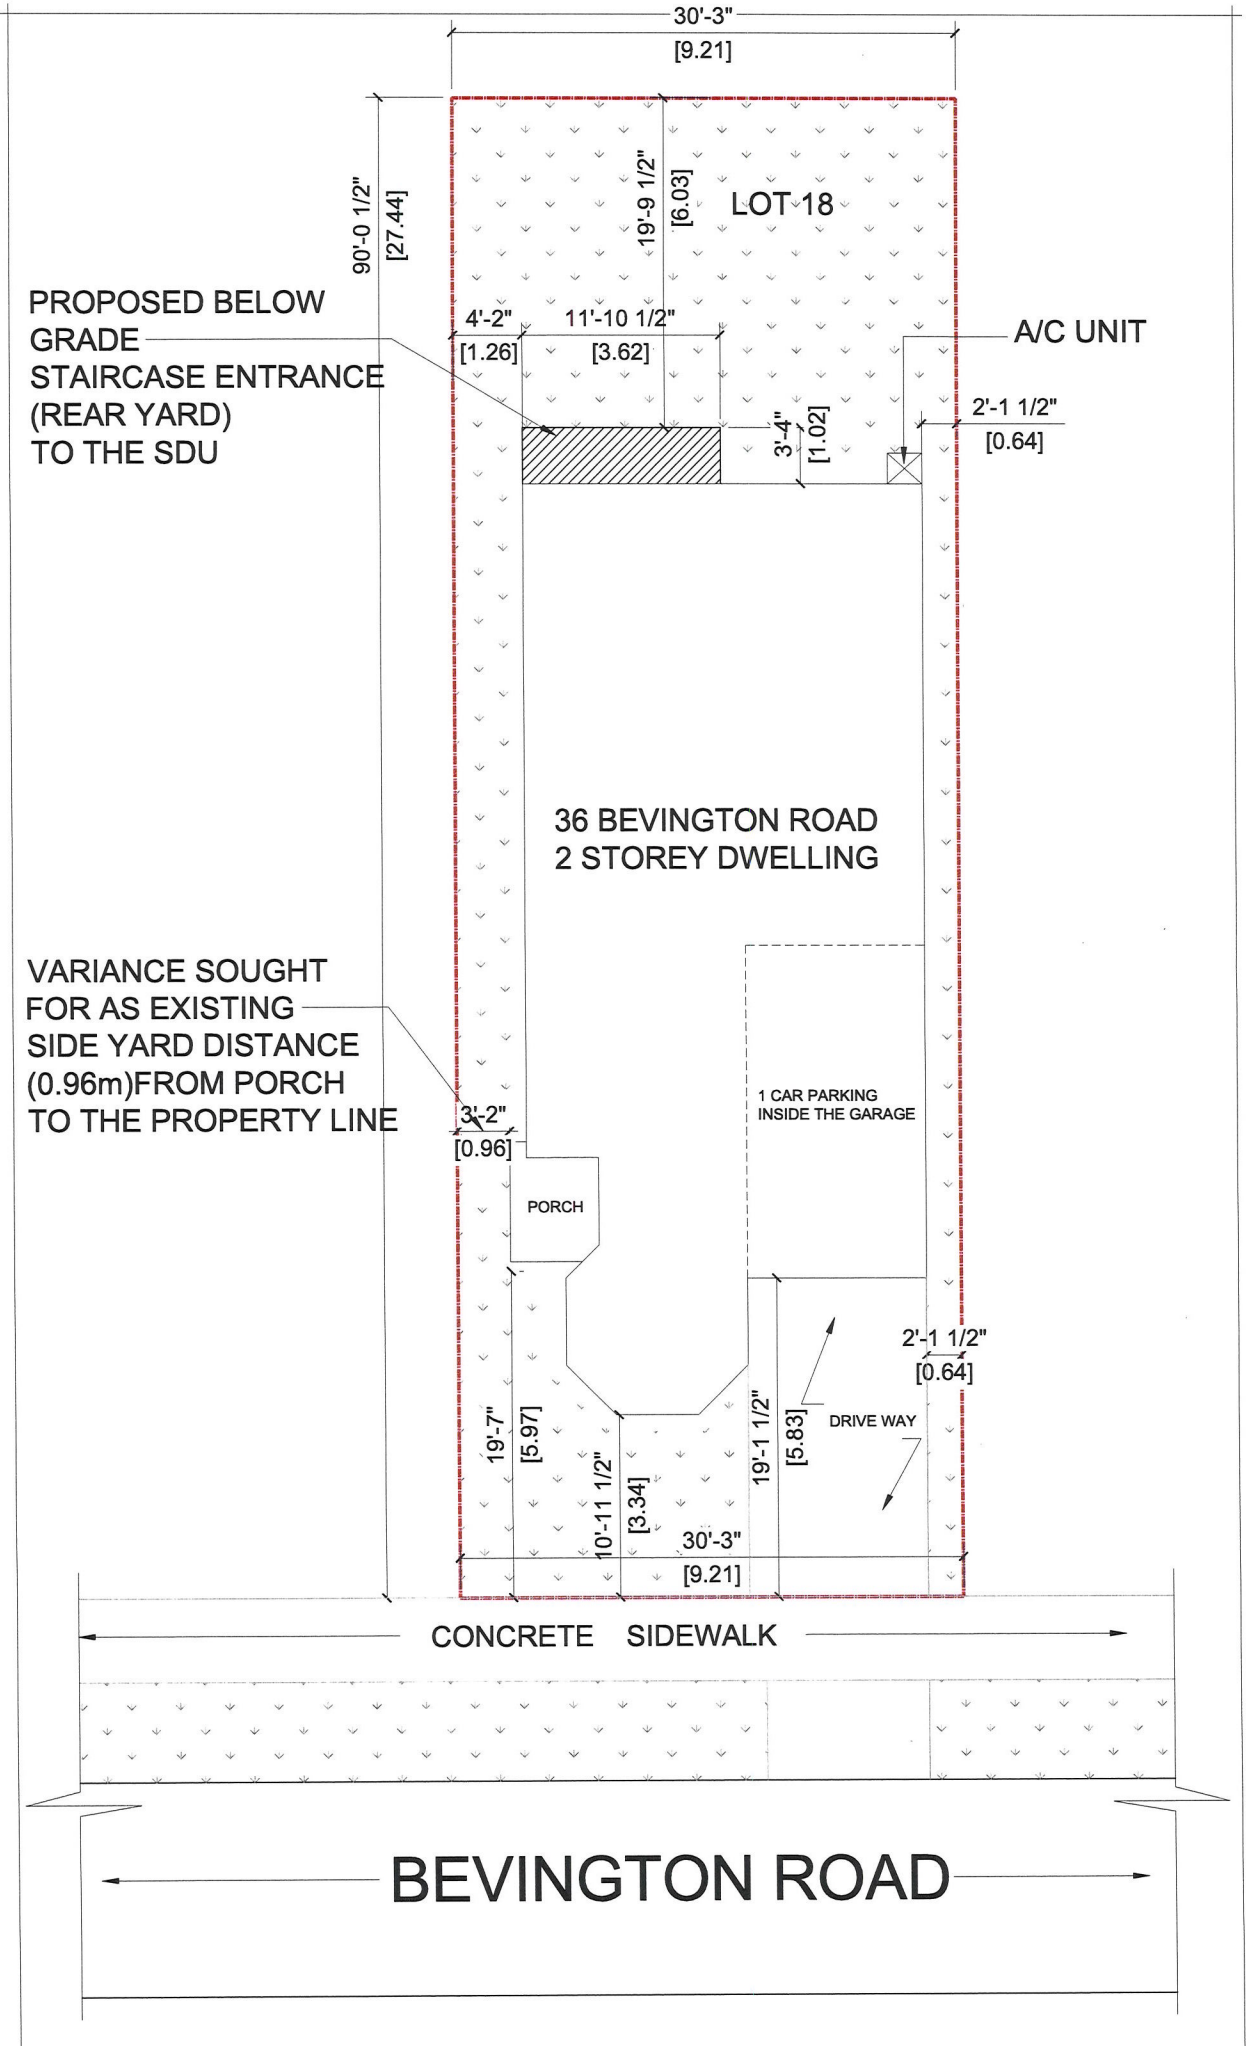

DRAWINGS AND SPECIFICATIONS AS INSTRUMENTS OF SERVICE ARE THE PROPERTY OF V.A. ARCHITECT INC., THE COPYRIGHT BEING RESERVED TO THEM.
 NO REPRODUCTION MAY BE MADE WITHOUT THE PERMISSION OF V.A. ARCHITECT INC., AND WHEN MADE, MUST BEAR ITS NAME, ALL PRINTS TO BE RETURNED.
 THIS DRAWING MUST NOT BE SCALED.
 THE CONTRACTOR IS TO VERIFY DIMENSIONS AND DATA NOTED HERE IN WITH CONDITIONS ON THE SITE AND IS HELD RESPONSIBLE FOR REPORTING ANY DISCREPANCY TO V.A. ARCHITECT INC., FOR ADJUSTMENT OR CORRECTIONS.
 THIS DRAWING IS NOT TO BE USED FOR BUILDING PURPOSE UNTIL SEALED AND SIGNED BY THE CONSULTANT. THE CLIENT EXPRESSLY AGREES THAT V.A. ARCHITECT INC., EMPLOYEES, STAMPING ARCHITECT AND PRINCIPAL SHALL HAVE NO PERSONAL LIABILITY TO THE CLIENT IN RESPECT OF A CLAIM, WHETHER IN CONTRACT, TORT AND/OR ANY OTHER CAUSE OF ACTION IN LAW, ACCORDINGLY, THE CLIENT EXPRESSLY AGREES THAT IT WILL BRING NO PROCEEDINGS AND TAKE NO ACTION IN ANY COURT OF LAW AGAINST V.A. ARCHITECT INC., ITS EMPLOYEES, PRINCIPALS IN THE PERSONAL CAPACITY.
 THE INFORMATION ON THIS DRAWING SHALL NOT BE USED FOR ANY PROJECT OF WORKS.
 THE INFORMATION ON THIS DRAWING APPLIES SOLELY ON THIS PROJECT.
 V.A. ARCHITECT INC. WILL NOT TAKE RESPONSIBILITY FOR ANY CHANGES TO OR DEVIATIONS FROM THE DRAWINGS UNLESS APPROVED IN WRITING.

V.A. ARCHITECT INC.
 UNIT 103,
 100 TRADERS BLVD. E.,
 MISSISSAUGA, ON.
 Tel: (905) 569-1000
 Email: v.a.architect@gmail.com
 Web: www.vaarchitect.ca

Drawing Issue:	Date:	Particular:	By:
May 24 2024	Issued for Client review		
May 29 2024	Issued for Client Sign-off		
June 04 2024	Issued for Permit Approval		
June 23 2024	Issued for C of A M/ Approval		
Aug 01 2024	Re Issued for C of A M/ Approval		

Client: **NDIRD**
 Project: **BASEMENT APARTMENT**
 38 BEVINGTON ROAD, BRAMPTON, Ontario
 Sheet Title: **SITE PLAN**

Drawn: AV	Sheet No: A100
Checked: AV	
Approved: AV	
Date: MAY 2024	Project No: 2024-031
Scale: 1/8"=1'-0"	

Received / Revised

AUG 02 2024

Committee of Adjustment