

**Application for Minor Variance**Section 45 of the *Planning Act*, R.S.O. 1990 c.P.13**Please Note: You are receiving this notice as you are within 60 meters of the subject property.**

**Application Number:** A-2024-0286  
**Property Address:** 1 Barr Crescent  
**Legal Description:** Plan M537 Lot 86, Ward 2  
**Agent:** Arshad Siddiqui  
**Owner(s):** Muhammad Wasim, Tayiba Jabeen  
**Other applications:** nil  
**under the *Planning Act***

**Meeting Date and Time:** Tuesday, August 20, 2024, at 9:30 am  
**Meeting Location:** Hybrid in-person and virtual meeting – Council Chambers,  
4<sup>th</sup> Floor Brampton City Hall, 2 Wellington Street West

**Purpose of the Application:**

1. To permit a driveway width of 8.36 metres, whereas the by-law permits a maximum driveway width of 7.32 metres.

**Participate in the Meeting:**

- Send an email with your written comments to [coa@brampton.ca](mailto:coa@brampton.ca). Written submissions must include your name and mailing address, the application number or property address you are commenting on, along with authorization to post your correspondence on the agenda and must be received no later than **12:00 pm on Thursday, August 15, 2024**.
- Participate in person by attending the meeting on the date and time noted above. You are encouraged to register for in person attendance by emailing [coa@brampton.ca](mailto:coa@brampton.ca) and indicating if you plan to address Committee.
- Participate virtually (computer, tablet or smartphone). To participate virtually via WebEx, you must register in advance, no later than **12:00 pm on Thursday, August 15, 2024**, by emailing [coa@brampton.ca](mailto:coa@brampton.ca), and providing your name, mailing address, phone number and email address. Confirmation of registration and participation instructions will be provided.

**Note:** Information provided in your correspondence, virtual or in-person delegation will become part of the public meeting record and will be posted on the City's website. If you do not participate in the public meeting, Committee may make a decision in your absence, and you will not be entitled to any further notice in the proceedings.

**Viewing Application Materials:** The application and related materials are available online at [www.brampton.ca/en/city-hall/meetings-agendas](http://www.brampton.ca/en/city-hall/meetings-agendas) and may be viewed in person in the City Clerk's Office during regular business hours. More information regarding the Committee of Adjustment is available at [www.brampton.ca](http://www.brampton.ca).

**Appeal Process:** If you wish to be notified of the decision of Committee, you must submit a written request to [coa@brampton.ca](mailto:coa@brampton.ca). This will also entitle you to be advised of an appeal of the matter to the Ontario Land Tribunal (OLT). Please be advised that only the applicant, municipality, certain public bodies and the Minister can appeal a decision to the OLT. If a decision is appealed, you may request participant status by contacting [olt.clo@ontario.ca](mailto:olt.clo@ontario.ca).

Owners are requested to ensure that their tenant(s) are notified of this application and meeting date. This notice is to be posted by the owner of any land that contains seven or more residential units in a location that is visible to all of the residents.

Dated this 7th day of August 2024


Secretary Treasurer  
Committee of Adjustment, City Clerk's Office  
2 Wellington Street West, Brampton, L6Y 4R2  
E: [coa@brampton.ca](mailto:coa@brampton.ca)




RELEASED FOR BUILDING PERMIT  
 CONTRACTOR SHALL VERIFY ALL DIMENSIONS AND REPORT DISCREPANCIES IF ANY TO THE CONSULTANTS BEFORE CONSTRUCTION  
 ALL DRAWINGS AND SPECIFICATIONS ARE THE PROPERTY OF CONSULTANTS AND MUST BE RETURNED AT THE COMPLETION OF WORK  
 THIS DRAWING IS NOT TO BE USED FOR CONSTRUCTION UNLESS SIGNED BY THE ARCHITECT / P.ENG.  
 IF THIS SHEET IS NOT 11" x 17", IT IS A REDUCED / ENLARGED PRINT. READ DRAWING ACCORDINGLY.

COPYRIGHT RESERVED  
 THE COPYRIGHTS TO ALL DESIGNS AND DRAWINGS ARE THE PROPERTY OF ARCHITECT. REPRODUCTION OR USE FOR ANY PURPOSE OTHER THAN THAT AUTHORIZED BY ARCHITECT IS FORBIDDEN.

NO	DATE	REVISION / ISSUED
00	2022.06.18	SCHEMATIC DESIGN

 

OWNER  
 MUHAMMAD WASIM /  
 TAYIBA JABEEN  
 ARCHITECT  
  
 C-Architecture Ltd  
 202 - 3485 REBECCA ST, OAKVILLE  
 ON L6L 0H4  
 c: 905.847.7177, e: info@c-archi.com  
 SEAL



**ALTERATIONS (SU)**


1 BARR CRES, BRAMPTON

**SITE PLAN**

SCALE: 3/32" = 1'-0"  
 DATE: 2022.06.18  
 PROJECT: 22-072  
 DRAWING NO:

**A-001**

REVISION: 00

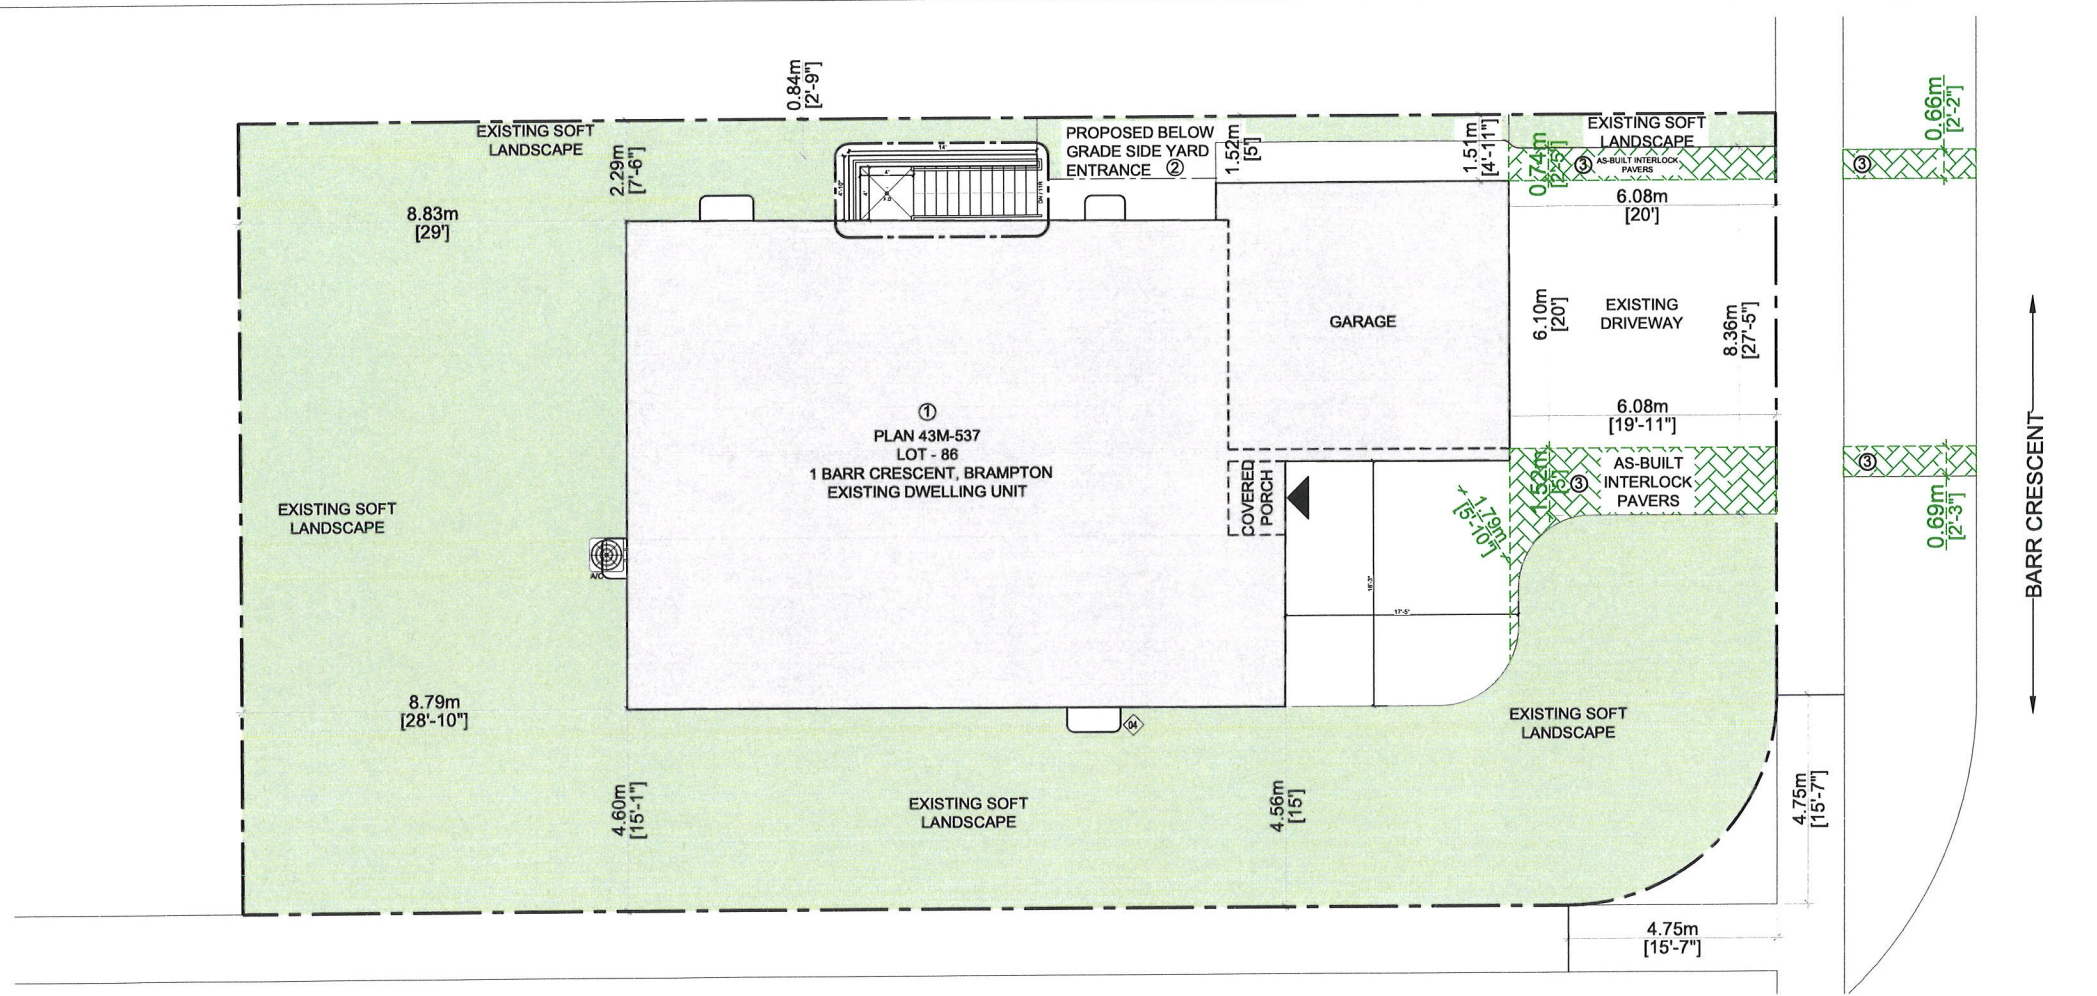

1 SITE PLAN  
 A-001 SCALE: 3/32" = 1'-0"

- LEGEND**
- PROPERTY LINE
  - ▲ ENTRANCE & EGRESS

- SCOPE OF WORK**
- ① BASEMENT APARTMENT
  - ② PROPOSED BELOW GRADE STAIRS - PRIMARY MEANS OF ENTRANCE FOR SECONDARY UNIT
  - ③ PROPOSED DRIVEWAY WIDENING / ALTERATIONS

**KEY PLAN**



BARR CRESCENT