



For Office Use Only
(to be inserted by the Secretary-Treasurer
after application is deemed complete)

FILE NUMBER: A-2024-0271

The Personal Information collected on this form is collected pursuant to section 45 of the Planning Act and will be used in the processing of this application. Applicants are advised that the Committee of Adjustment is a public process and the information contained in the Committee of Adjustment files is considered public information and is available to anyone upon request and will be published on the City's website. Questions about the collection of personal information should be directed to the Secretary-Treasurer, Committee of Adjustment, City of Brampton.

APPLICATION
Minor Variance or Special Permission
(Please read Instructions)

NOTE: It is required that this application be filed with the Secretary-Treasurer of the Committee of Adjustment and be accompanied by the applicable fee.

The undersigned hereby applies to the Committee of Adjustment for the City of Brampton under section 45 of the Planning Act, 1990, for relief as described in this application from By-Law **270-2004**.

1. **Name of Owner(s)** SURJIT SINGH BOPARAI
Address 16 CRANBERRY CRES BRAMPTON, ON, L6Y 4P7

Phone # 416-727-5754 **Fax #** _____
Email bugasurjit@hotmail.com

2. **Name of Agent** PAVNEET KAUR(NOBLE PRIME SOLUTIONS LTD)
Address 19-2131 WILLIAMS PKWY BRAMPTON ON, L6S 5Z4

Phone # 437-888-1800 **Fax #** _____
Email APPLICATIONS@NOBLELTD.CA

3. **Nature and extent of relief applied for (variances requested):**
TO PERMIT A GARDEN SUITE MEASURING 51.83 sqm IN REAR YARD OF A PROPERTY

4. **Why is it not possible to comply with the provisions of the by-law?**
WHEREAS ZONING BY LAW ONLY PERMITS A GARDEN SUITE NO BIGGER THAN 35 sqm IN ANY PROPERTY

5. **Legal Description of the subject land:**
Lot Number 59
Plan Number/Concession Number M951
Municipal Address 16 CRANBERRY CRES BRAMPTON, ON, L6Y 4P7

6. **Dimension of subject land (in metric units)**
Frontage 9.15
Depth 35.63
Area 322.83

7. **Access to the subject land is by:**

Provincial Highway	<input type="checkbox"/>	Seasonal Road	<input type="checkbox"/>
Municipal Road Maintained All Year	<input checked="" type="checkbox"/>	Other Public Road	<input type="checkbox"/>
Private Right-of-Way	<input type="checkbox"/>	Water	<input type="checkbox"/>

- 8. Particulars of all buildings and structures on or proposed for the subject land: (specify in metric units ground floor area, gross floor area, number of storeys, width, length, height, etc., where possible)

EXISTING BUILDINGS/STRUCTURES on the subject land: List all structures (dwelling, shed, gazebo, etc.)

TWO STORY DETACHED DWELLING

PROPOSED BUILDINGS/STRUCTURES on the subject land:

GARDEN SUITE

- 9. Location of all buildings and structures on or proposed for the subject lands: (specify distance from side, rear and front lot lines in metric units)

EXISTING

Front yard setback	6.49
Rear yard setback	14.81
Side yard setback	1.25
Side yard setback	0.92

PROPOSED

Front yard setback	NO CHANGE
Rear yard setback	2.50
Side yard setback	NO CHANGE
Side yard setback	NO CHANGE

10. Date of Acquisition of subject land: SEPTEMBER 26, 2013

11. Existing uses of subject property: RESIDENTIAL

12. Proposed uses of subject property: RESIDENTIAL

13. Existing uses of abutting properties: RESIDENTIAL

14. Date of construction of all buildings & structures on subject land: _____

15. Length of time the existing uses of the subject property have been continued: _____

16. (a) What water supply is existing/proposed?

Municipal Other (specify) _____
Well

(b) What sewage disposal is/will be provided?

Municipal Other (specify) _____
Septic

(c) What storm drainage system is existing/proposed?

Sewers Other (specify) _____
Ditches
Swales

17. Is the subject property the subject of an application under the Planning Act, for approval of a plan of subdivision or consent?

Yes No

If answer is yes, provide details: File # _____ Status _____

18. Has a pre-consultation application been filed?

Yes No

19. Has the subject property ever been the subject of an application for minor variance?

Yes No Unknown

If answer is yes, provide details:

File # _____	Decision _____	Relief _____
File # _____	Decision _____	Relief _____
File # _____	Decision _____	Relief _____

Pavneet Kaur
Signature of Applicant(s) or Authorized Agent

DATED AT THE City OF Brampton
THIS 9 DAY OF June, 2024.

IF THIS APPLICATION IS SIGNED BY AN AGENT, SOLICITOR OR ANY PERSON OTHER THAN THE OWNER OF THE SUBJECT LANDS, WRITTEN AUTHORIZATION OF THE OWNER MUST ACCOMPANY THE APPLICATION. IF THE APPLICANT IS A CORPORATION, THE APPLICATION SHALL BE SIGNED BY AN OFFICER OF THE CORPORATION AND THE CORPORATION'S SEAL SHALL BE AFFIXED.

I, Pavneet Kaur, OF THE City OF Brampton
IN THE Region OF Peel SOLEMNLY DECLARE THAT:

ALL OF THE ABOVE STATEMENTS ARE TRUE AND I MAKE THIS SOLEMN DECLARATION CONSCIENTIOUSLY BELIEVING IT TO BE TRUE AND KNOWING THAT IT IS OF THE SAME FORCE AND EFFECT AS IF MADE UNDER OATH.

DECLARED BEFORE ME AT THE

Region OF Peel
IN THE Province OF
Ontario THIS 9th DAY OF
June, 2024.

Pavneet Kaur
Signature of Applicant or Authorized Agent

A Commissioner for the Province of Ontario
Barrister Solicitor & Notary Public
Commissioner of Oaths in and for Ontario
309 - 50 Sunny Meadow Blvd,
Brampton Ontario L6R 0Y7
Ph# 905-791-2500; Fax # 905-790-7757

FOR OFFICE USE ONLY

Present Official Plan Designation: _____

Present Zoning By-law Classification: R1D-2780

This application has been reviewed with respect to the variances required and the results of the said review are outlined on the attached checklist.

Shiza Athar
Zoning Officer

2024/07/10
Date

DATE RECEIVED July 11, 2024
Date Application Deemed _____
VL

PERMISSION TO ENTER

To: The Secretary-Treasurer
Committee of Adjustment
City of Brampton
2 Wellington Street West
Brampton, Ontario
L6Y 4R2

LOCATION OF THE SUBJECT LAND: 16 Cranberry Crescent, Brampton, ON L6Y 4P7

I/We, Surjit Singh Boparai
please print/type the full name of the owner(s)

the undersigned, being the registered owner(s) of the subject land, hereby authorize the Members of the City of Brampton Committee of Adjustment and City of Brampton staff members, to enter upon the above noted property for the purpose of conducting a site inspection with respect to the attached application for Minor Variance and/or consent.

Dated this 2nd day of July, 2024.

Surjit Singh
(signature of the owner[s], or where the owner is a firm or corporation, the signature of an officer of the owner.)

(where the owner is a firm or corporation, please print or type the full name of the person signing.)

NOTE: If the owner is a firm or corporation, the corporate seal shall be affixed hereto.

NO DISCUSSION SHALL TAKE PLACE BETWEEN THE COMMITTEE MEMBERS AND THE APPLICANT DURING THE SITE INSPECTION

APPOINTMENT AND AUTHORIZATION OF AGENT

To: The Secretary-Treasurer
Committee of Adjustment
City of Brampton
2 Wellington Street West
Brampton, Ontario
L6Y 4R2

LOCATION OF THE SUBJECT LAND 16 Cranberry Crescent, Brampton, ON L6Y 4P7

I/We, Surjit Singh Boparai
please print/type the full name of the owner(s)

the undersigned, being the registered owner(s) of the subject lands, hereby authorize

Noble Prime Solutions Ltd

please print/type the full name of the agent(s)

to make application to the **City of Brampton Committee of Adjustment** in the matter of an application for **minor variance** with respect to the subject land.

Dated this 2nd day of July, 2024.

Surjit Singh

(signature of the owner[s], or where the owner is a firm or corporation, the signature of an officer of the owner.)

(where the owner is a firm or corporation, please print or type the full name of the person signing.)

NOTE: If the owner is a firm or corporation, the corporate seal shall be affixed hereto.

NOTE: Unit owners within a Peel Standard Condominium Corporation are to secure authorization from the Directors of the Condominium Corporation in a form satisfactory to the City of Brampton, prior to submission of an application. Signatures from all Members of the Board of Directors are required.

Zoning Non-compliance Checklist

File No.

A-2024-0271

Applicant: Surjit Singh Boparai

Address: 16 Cranberry Cres

Zoning: R1D-2780

By-law 270-2004, as amended

Category	Proposal	By-law Requirement	Section #
USE			
LOT DIMENSIONS AREA / DEPTH / WIDTH			
BUILDING SETBACKS FRONT / SIDE / REAR			
BUILDING SIZE			
BUILDING HEIGHT			
COVERAGE			
BELOW GRADE ENTRANCE			
ACCESSORY STRUCTURE SETBACKS			
ACCESSORY STRUCTURE SIZE / HEIGHT			
MULTIPLE ACCESSORY STRUCTURES			
GARAGE WIDTH			
LANDSCAPED OPEN SPACE			
ENCROACHMENTS			
GARDEN SUITE	To permit a garden suite having a gross floor area of 51.83 sq. m (558 sq. ft.),	whereas the by-law permits a maximum gross floor area of 35 sq.m for a garden suite.	10.16.2
SCHEDULE "C"			
OTHER – DECK			

Shiza Athar

Reviewed by Zoning

2024/07/10

Date

In the matter of the required sign(s) to be posted on the property subject of application(s) to the Committee of Adjustment to meet the notice requirements of Ontario Regulation 197/96 amended by Ontario Regulation 505/98 and Ontario Regulation 200/96 amended by Ontario Regulation 508/98

AFFIDAVIT

I, Pavneet Kaur of the City of Brampton
(your name) (Name of city, town, village)

being the Applicant Authorized agent Agent's rep having made application(s) to the
(check appropriate box)

Committee of Adjustment of the Corporation of the City of Brampton, for the property located at: 16 Cranberry Cres

Make oath and say as follows:

1. I hereby declare that I will post the required sign(s) along each street frontage of the property, approximately 1.0m – 1.5m in height, either on the property line or not more than 1.0m back from the property line, in a location clearly visible from the street and include on the face of the sign the following information:
 - a. Application number(s);
 - b. Date, time and location of the hearing;
 - c. The purpose and effect of the consent application and/or the minor variance(s).
2. I hereby declare that I will provide a photo of the posted sign via email to the Secretary Treasurer of the Committee of Adjustment at coa@brampton.ca no later than the date the sign is erected, and I will remove the sign no later than the day after the meeting.

Sworn before me at the City of Brampton in the Regional Municipality of Peel, this

30th day of May 2024




A Commissioner, etc.
BRUNEET SINGH ARORA
Barrister Solicitor & Notary Public

Pavneet Kaur
Signature of Applicant/Authorized Agent

Note: Minor Variance Signs must be posted ten (10) calendar days prior to the meeting date, and Consent Signs must be posted no later than twenty (20) calendar days prior to the meeting date.


is in force in and for Ontario.
309 - 50 Sunny Meadows Blvd.
Brampton Ontario L6R 0Y7
Ph# 905-791-2500; Fax # 905-790-7737

Failure to comply with the above noted posting requirements will result in your application being deferred to a future meeting date.

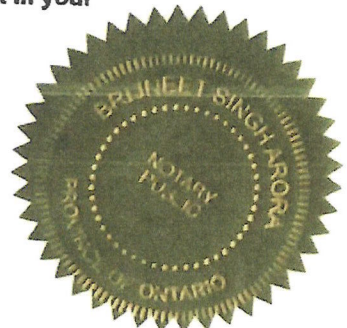

MINOR VARIANCE

-TO PERMIT A GARDEN SUITE MEASURING 51.83 sqm IN REAR YARD OF A PROPERTY, WHEREAS ZONING BY LAW ONLY PERMITS A GARDEN SUITE NO BIGGER THAN 35 sqm IN ANY PROPERTY.

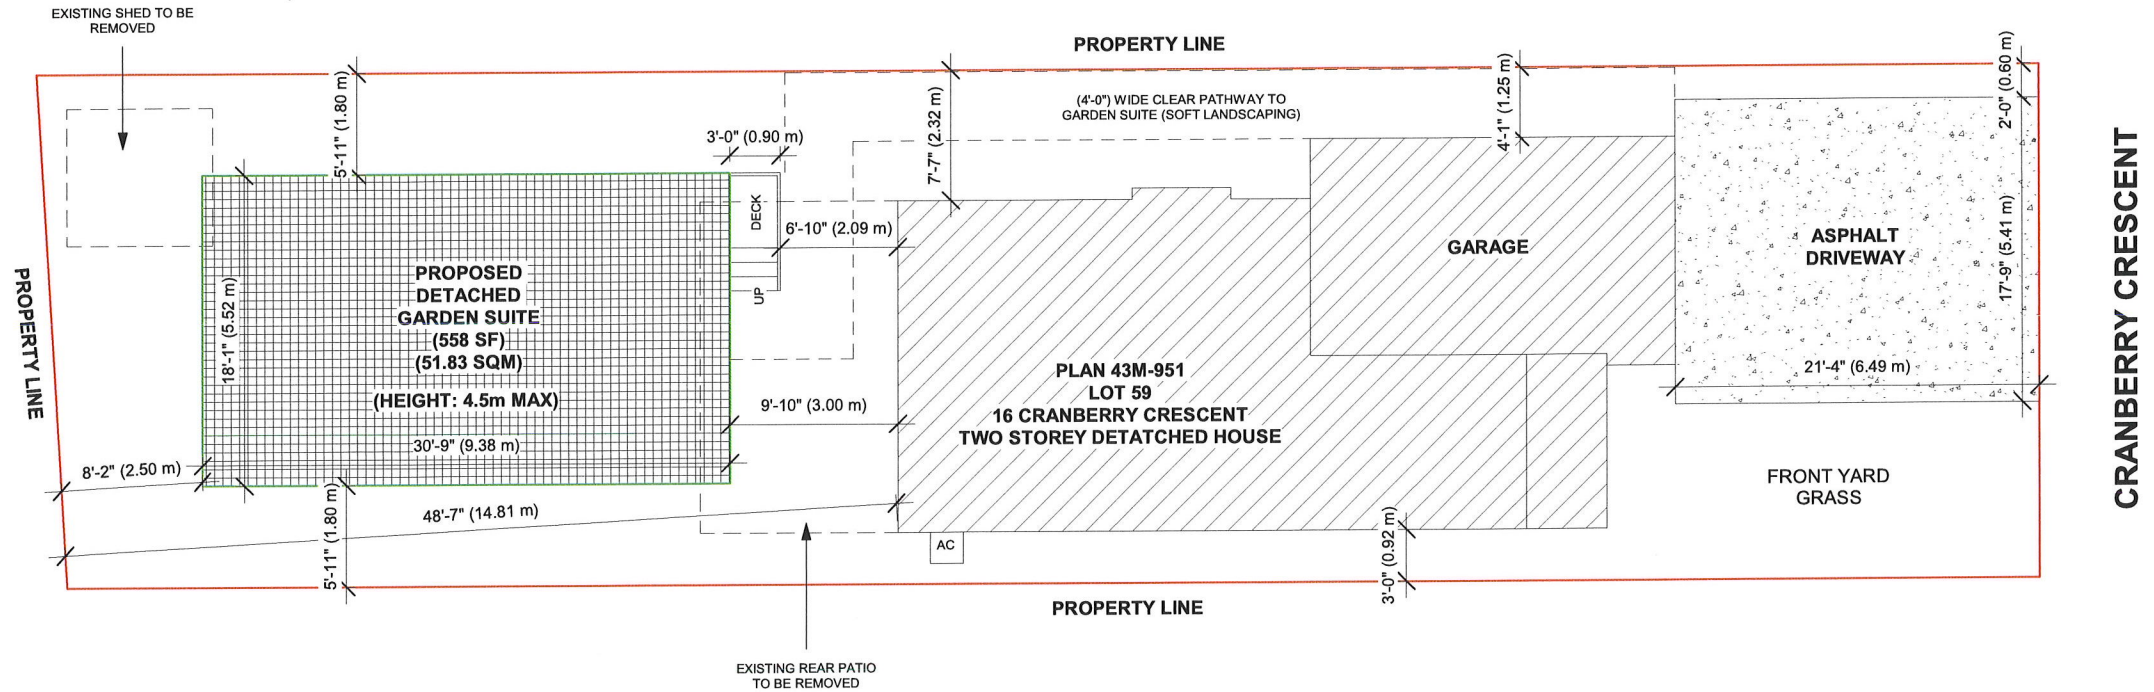

**SITE PLAN/
GRADING PLAN**

DRAWN BY: NK CHECKED BY: JB
PROJECT NUMBER:

The undersigned has reviewed and taken responsibility for this design and has qualifications and meet the requirements set out in the Ontario Building Code to be a designer

QUALIFICATION INFORMATION
(Required unless design is exempted under 3.2.5 Division C of OBC)

DESIGNER	BCIN
Tanvir Rai	103482
<i>Tanvir Rai</i>	
FIRM	BCIN
Noble Prime Solutions Ltd	118716
JUL 03/24	


THE CONTRACTOR MUST VERIFY AND ACCEPT RESPONSIBILITY FOR ALL DIMENSIONS AND CONDITIONS ON SITE AND MUST NOTIFY THE DESIGNER/ENGINEER OF ANY VARIATIONS FROM THE SUPPLIED INFORMATION. CONSTRUCTION MUST CONFORM TO ALL APPLICABLE CODES AND REQUIREMENTS OF AUTHORITIES HAVING JURISDICTION.

ADDRESS:
16 CRANBERRY CRES,
BRAMPTON, ON

01	ISSUED FOR APPROVAL	JUL 03/24
DATE: JUL 03/24 DWG No: A-1		
SCALE: 1 : 100		

NOBLE PRIME SOLUTIONS LTD
2131 WILLIAMS PARKWAY
UNIT 19,
BRAMPTON, ON.
info@nobleltd.ca
(437) 888 1800

COLOUR OPTIONS:

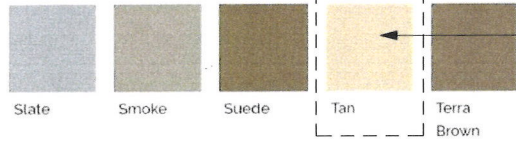

PROPOSED EXTERIOR SIDING COLOUR

TOP OF ROOF
+209.64

MID OF ROOF
+208.85


T.O. PLATE
+208.07

FINISHED FLOOR
+205.48

ESTABLISHED AVG. GRADE
+204.58

T/O BASEMENT SLAB
+202.74

B/O FOOTING
+202.51

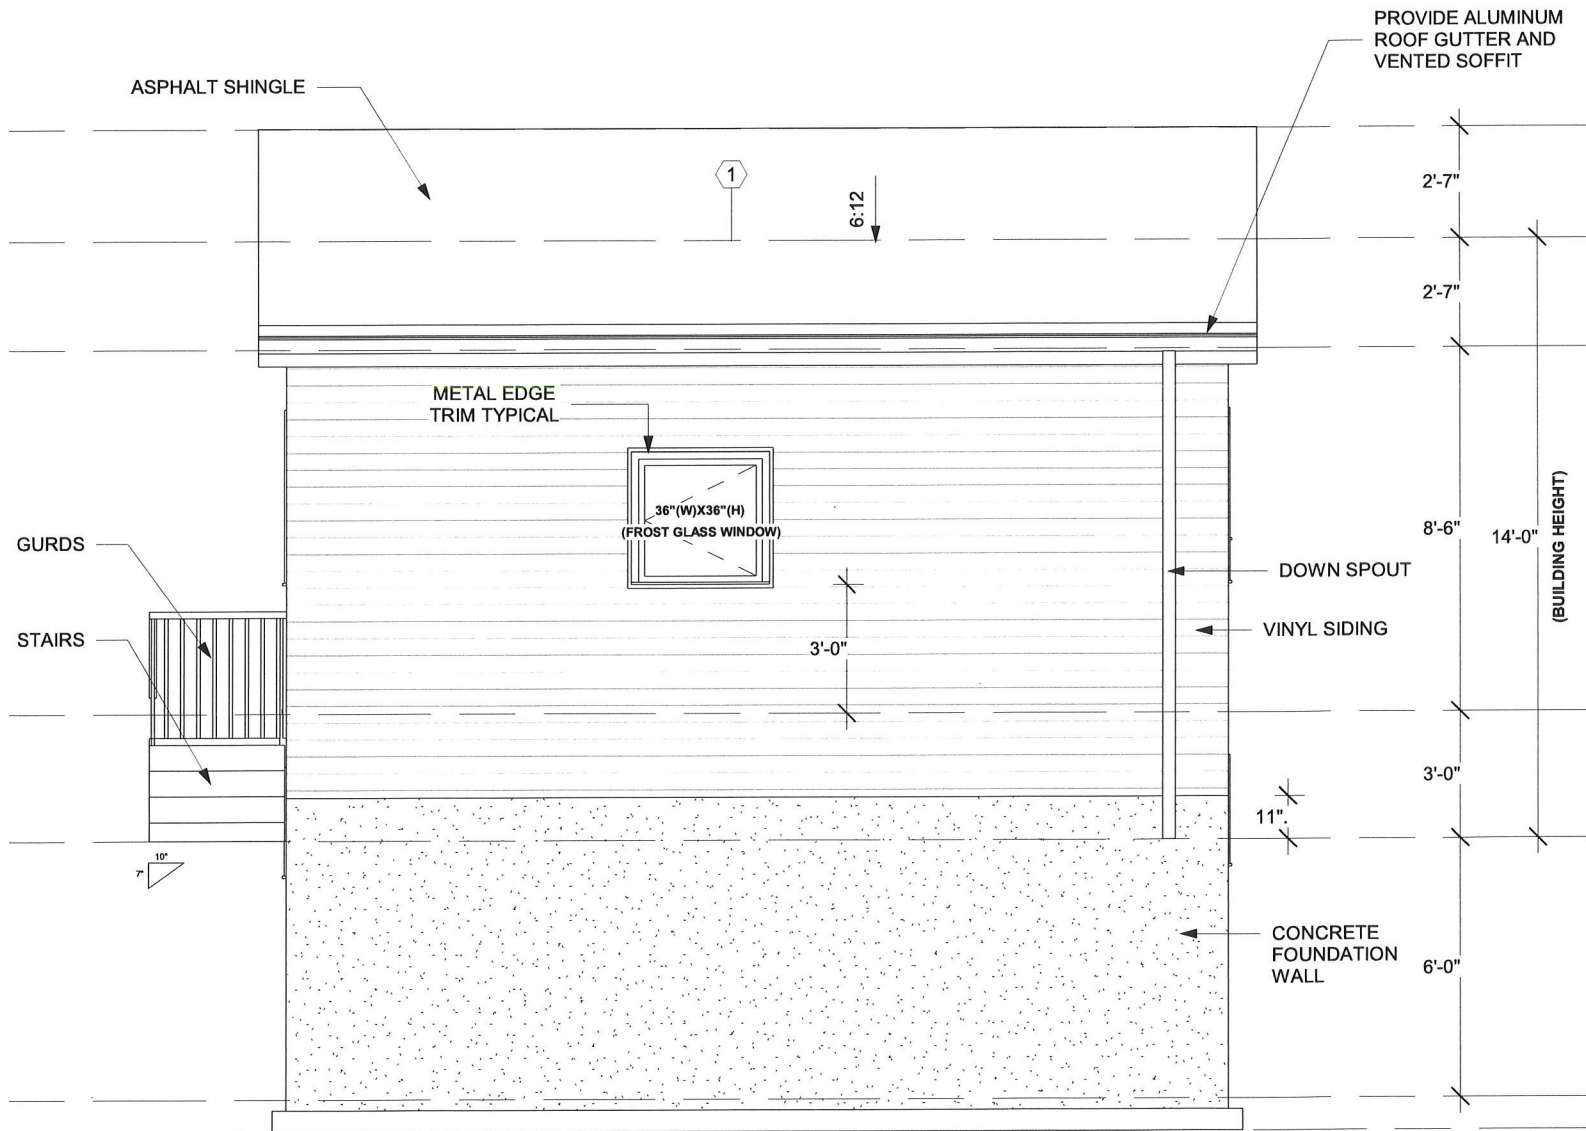

PROVIDE ALUMINUM ROOF GUTTER AND VENTED SOFFIT

14'-0" (BUILDING HEIGHT)

The undersigned has reviewed and taken responsibility for this design and has qualifications and meet the requirements set out in the Ontario Building Code to be a designer

QUALIFICATION INFORMATION (Required unless design is exempted under 3.2.5 Division C of OBC)

DESIGNER	BCIN
Tanvir Rai	103482

Tanvir Rai

FIRM	BCIN
Noble Prime Solutions Ltd	118716

JUL 03/24

01 ISSUED FOR PERMIT	JUL 03/24
----------------------	-----------

ADDRESS:
16 CRANBERRY CRES,
BRAMPTON, ON

DRAWN BY: SHK	CHECKED BY: JB
---------------	----------------


PROJECT NUMBER:

NOBLE PRIME SOLUTIONS LTD.
2131 WILLIAMS PARKWAY
UNIT 19,
BRAMPTON, ON.
info@nobletd.ca
(437) 888 1800


DATE: JUL 03/24	DWG. No: A-4
SCALE: 1 : 40	

RIGHT SIDE ELEVATION

COLOUR OPTIONS:

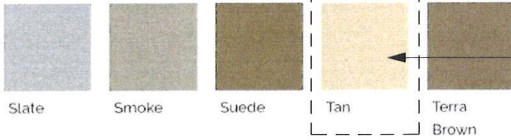

PROPOSED EXTERIOR SIDING COLOUR

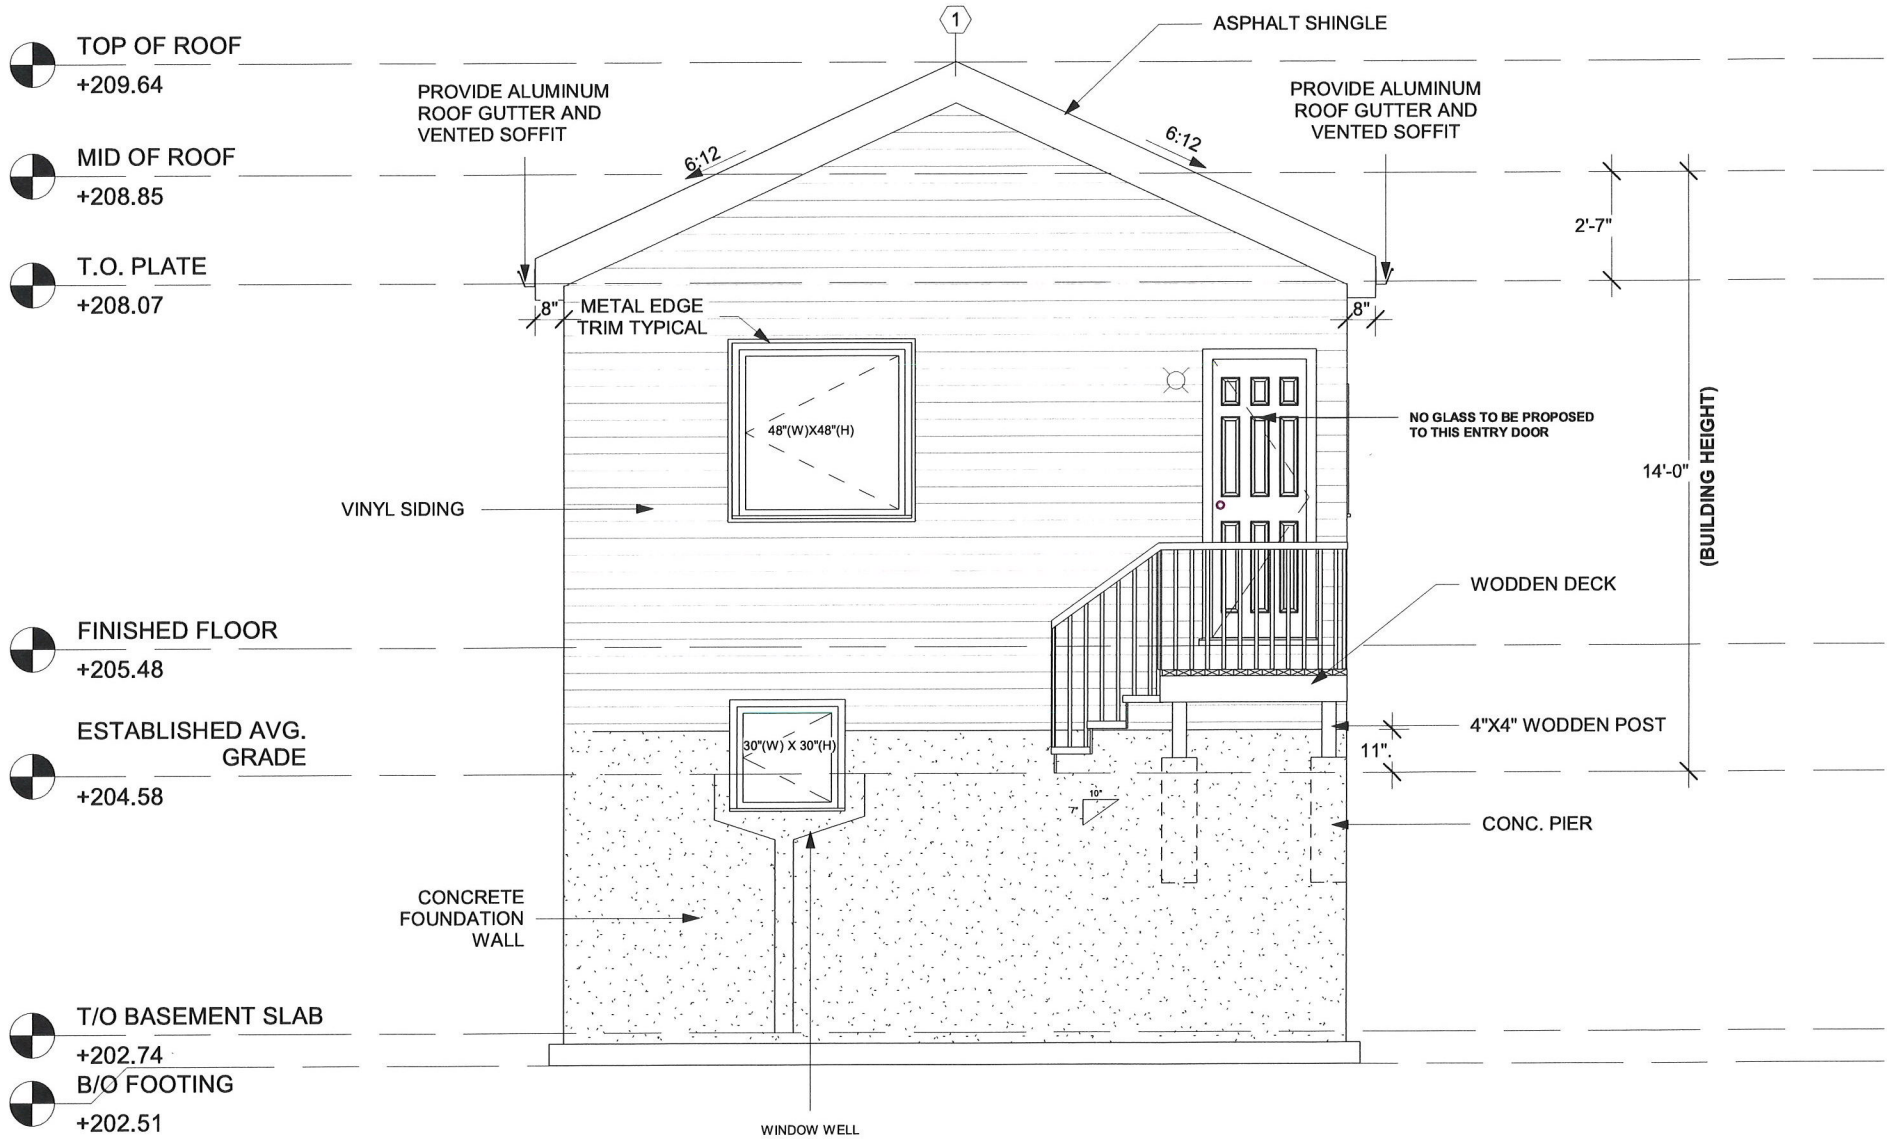

THE CONTRACTOR MUST VERIFY AND ACCEPT RESPONSIBILITY FOR ALL DIMENSIONS AND CONDITIONS ON SITE AND MUST NOTIFY THE DESIGNER/ENGINEER OF ANY VARIATIONS FROM THE SUPPLIED INFORMATION. CONSTRUCTION MUST CONFORM TO ALL APPLICABLE CODES AND REQUIREMENTS OF AUTHORITIES HAVING JURISDICTION.

FRONT ELEVATION

The undersigned has reviewed and taken responsibility for this design and has qualifications and meet the requirements set out in the Ontario Building Code to be a designer

QUALIFICATION INFORMATION (Required unless design is exempted under 3.2.5 Division C of OBC)

DESIGNER	BCIN
Tanvir Rai	103482

Tanvir Rai

FIRM	BCIN
Noble Prime Solutions Ltd	118716

JUL 03/24

01 ISSUED FOR PERMIT	JUL 03/24
----------------------	-----------


ADDRESS:
16 CRANBERRY CRES,
BRAMPTON, ON

DRAWN BY: SHK	CHECKED BY: JB
PROJECT NUMBER:


NOBLE PRIME SOLUTIONS LTD.
2131 WILLIAMS PARKWAY
UNIT 19,
BRAMPTON, ON.
info@nobletd.ca
(437) 888 1800

DATE: JUL 03/24	DWG No:
SCALE: 1 : 40	A-5

COLOUR OPTIONS:

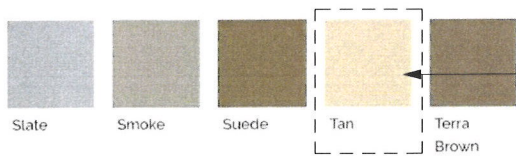

PROPOSED EXTERIOR SIDING COLOUR

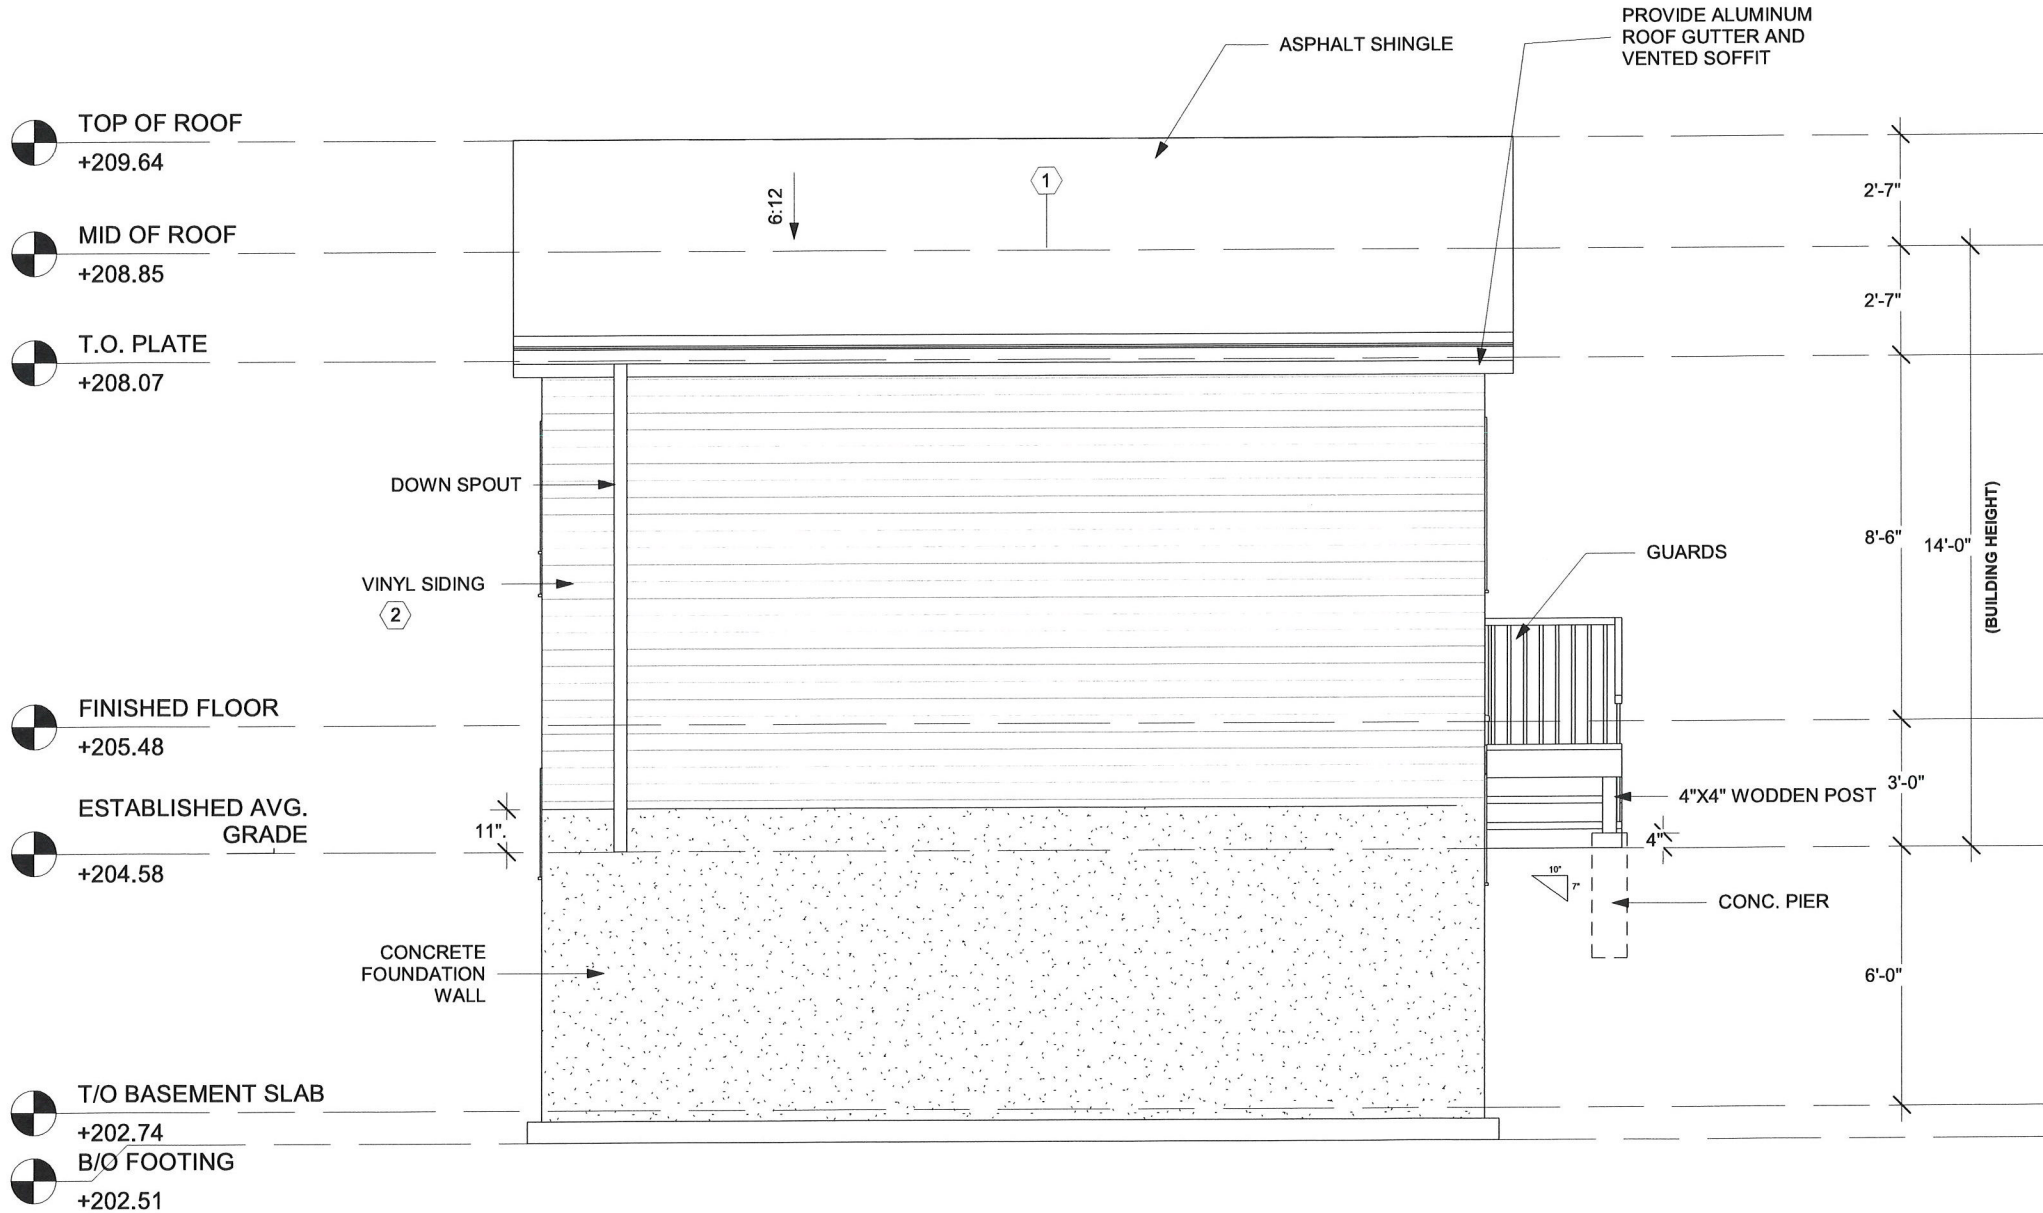

THE CONTRACTOR MUST VERIFY AND ACCEPT RESPONSIBILITY FOR ALL CONDITIONS AND VARIATIONS ON SITE AND MUST NOTIFY THE DESIGN ENGINEER OF ANY VARIATIONS FROM THE SUPPLIED INFORMATION. CONSTRUCTION MUST CONFORM TO ALL APPLICABLE CODES AND REQUIREMENTS OF AUTHORITIES HAVING JURISDICTION.

LEFT SIDE ELEVATION

The undersigned has reviewed and taken responsibility for this design and has qualifications and meet the requirements set out in the Ontario Building Code to be a designer

QUALIFICATION INFORMATION (Required unless design is exempted under 3.2.5 Division C of OBC)

DESIGNER	BCIN
Tanvir Rai	103482
<i>Tanvir Rai</i>	
FIRM	BCIN
Noble Prime Solutions Ltd	118716
JUL 03/24	

01 ISSUED FOR PERMIT JUL 03/24


ADDRESS:
16 CRANBERRY CRES,
BRAMPTON, ON

DRAWN BY: SHK CHECKED BY: JB
PROJECT NUMBER:

NOBLE PRIME SOLUTIONS LTD.
2131 WILLIAMS PARKWAY
UNIT 19,
BRAMPTON, ON.
info@nobleltd.ca
(437) 888 1800

DATE: JUL 03/24 DWG No: A-6
SCALE: 1:40

COLOUR OPTIONS:

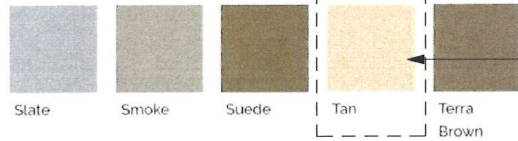

PROPOSED EXTERIOR SIDING COLOUR

TOP OF ROOF
+209.64

MID OF ROOF
+208.85


T.O. PLATE
+208.07

FINISHED FLOOR
+205.48

ESTABLISHED AVG. GRADE
+204.58

T/O BASEMENT SLAB
+202.74

B/O FOOTING
+202.51

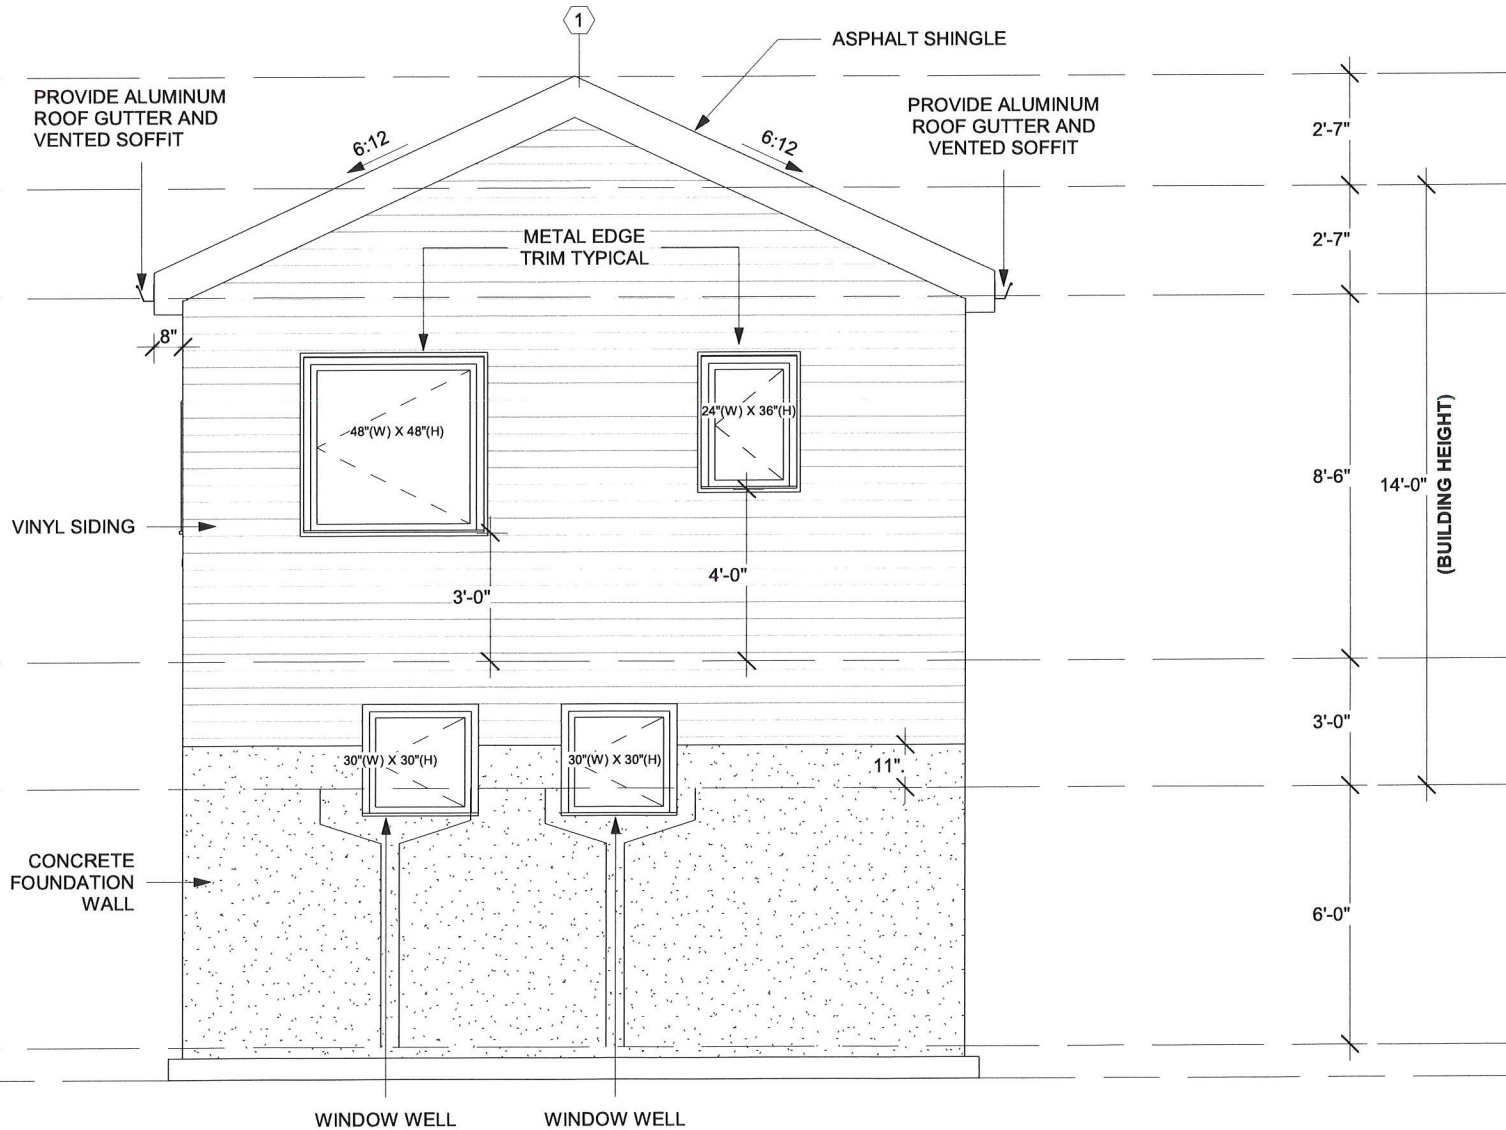

THE CONTRACTOR MUST VERIFY AND ACCEPT RESPONSIBILITY FOR ALL DIMENSIONS AND CONDITIONS ON SITE AND MUST NOTIFY THE DESIGNER OF ANY VARIATIONS FROM THE SUPPLIED INFORMATION. CONSTRUCTION MUST CONFORM TO ALL APPLICABLE CODES AND REQUIREMENTS OF AUTHORITIES HAVING JURISDICTION.

REAR ELEVATION

The undersigned has reviewed and taken responsibility for this design and has qualifications and meet the requirements set out in the Ontario Building Code to be a designer

QUALIFICATION INFORMATION
(Required unless design is exempted under 3.2.5 Division C of OBC)

DESIGNER	BCIN
Tanvir Rai	103482

Tanvir Rai

FIRM	BCIN
Noble Prime Solutions Ltd	118716

JUL 03/24

01 ISSUED FOR PERMIT	JUL 03/24
----------------------	-----------

ADDRESS:
16 CRANBERRY CRES,
BRAMPTON, ON

DRAWN BY: SHK	CHECKED BY: JB
---------------	----------------

PROJECT NUMBER:

NOBLE PRIME SOLUTIONS LTD.
2131 WILLIAMS PARKWAY
UNIT 19,
BRAMPTON, ON.
info@nobletd.ca
(437) 888 1800

DATE: JUL 03/24	DWG No: A-7
SCALE: 1 : 40	


MINOR VARIANCE

-TO PERMIT A GARDEN SUITE MEASURING 44.68 sqm IN REAR YARD OF A PROPERTY, WHEREAS ZONING BY LAW ONLY PERMITS A GARDEN SUITE NO BIGGER THAN 35 sqm IN ANY PROPERTY.

Received / Revised

SEP 04 2024

Committee of Adjustment

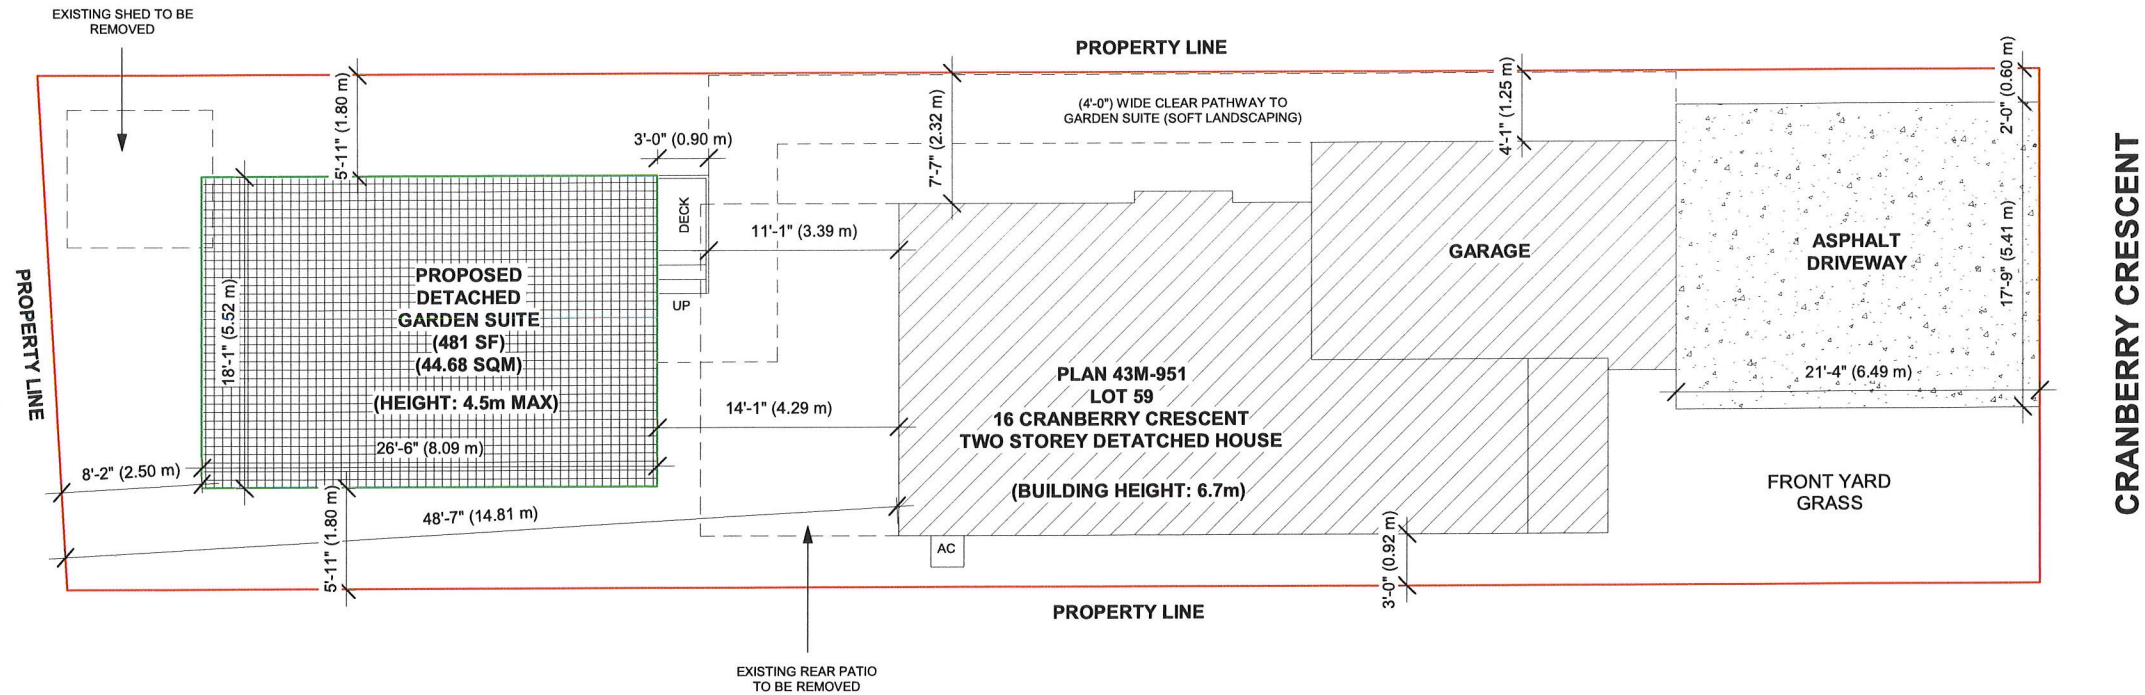

MAIN DWELLING FOOTPRINT AREA: 917 SF (85.19 SQM)

**SITE PLAN/
GRADING PLAN**

DRAWN BY: NK CHECKED BY: JB
PROJECT NUMBER:

The undersigned has reviewed and taken responsibility for this design and has qualifications and meet the requirements set out in the Ontario Building Code to be a designer

QUALIFICATION INFORMATION
(Required unless design is exempted under 3.2.5 Division C of OBC)

DESIGNER BCIN
Tanvir Rai 103482

Tanvir Rai

FIRM BCIN
Noble Prime Solutions Ltd 118716

JUL 03/24

THE CONTRACTOR MUST VERIFY AND ACCEPT RESPONSIBILITY FOR ALL DIMENSIONS AND CONDITIONS ON SITE AND MUST NOTIFY THE DESIGNER/ENGINEER OF ANY VARIATIONS FROM THE SUPPLIED INFORMATION. CONSTRUCTION MUST CONFORM TO ALL APPLICABLE CODES AND REQUIREMENTS OF AUTHORITIES HAVING JURISDICTION.

ADDRESS:
16 CRANBERRY CRES,
BRAMPTON, ON


NOBLE PRIME SOLUTIONS LTD
2131 WILLIAMS PARKWAY
UNIT 19,
BRAMPTON, ON.
info@nobleltd.ca
(437) 888 1800

01 ISSUED FOR APPROVAL JUL 03/24

DATE: JUL 03/24 DWG No:

SCALE: 1:100 A-1

COLOUR OPTIONS:

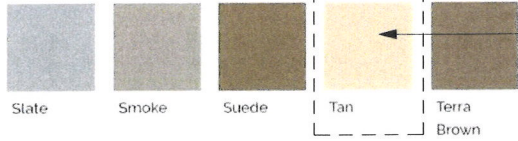


**PROPOSED
EXTERIOR
SIDING COLOUR**

- TOP OF ROOF
+209.64
- MID OF ROOF
+208.85
- T.O. PLATE
+208.07

- FINISHED FLOOR
+205.48
- ESTABLISHED AVG. GRADE
+204.58

- T/O BASEMENT SLAB
+202.74
- B/O FOOTING
+202.51

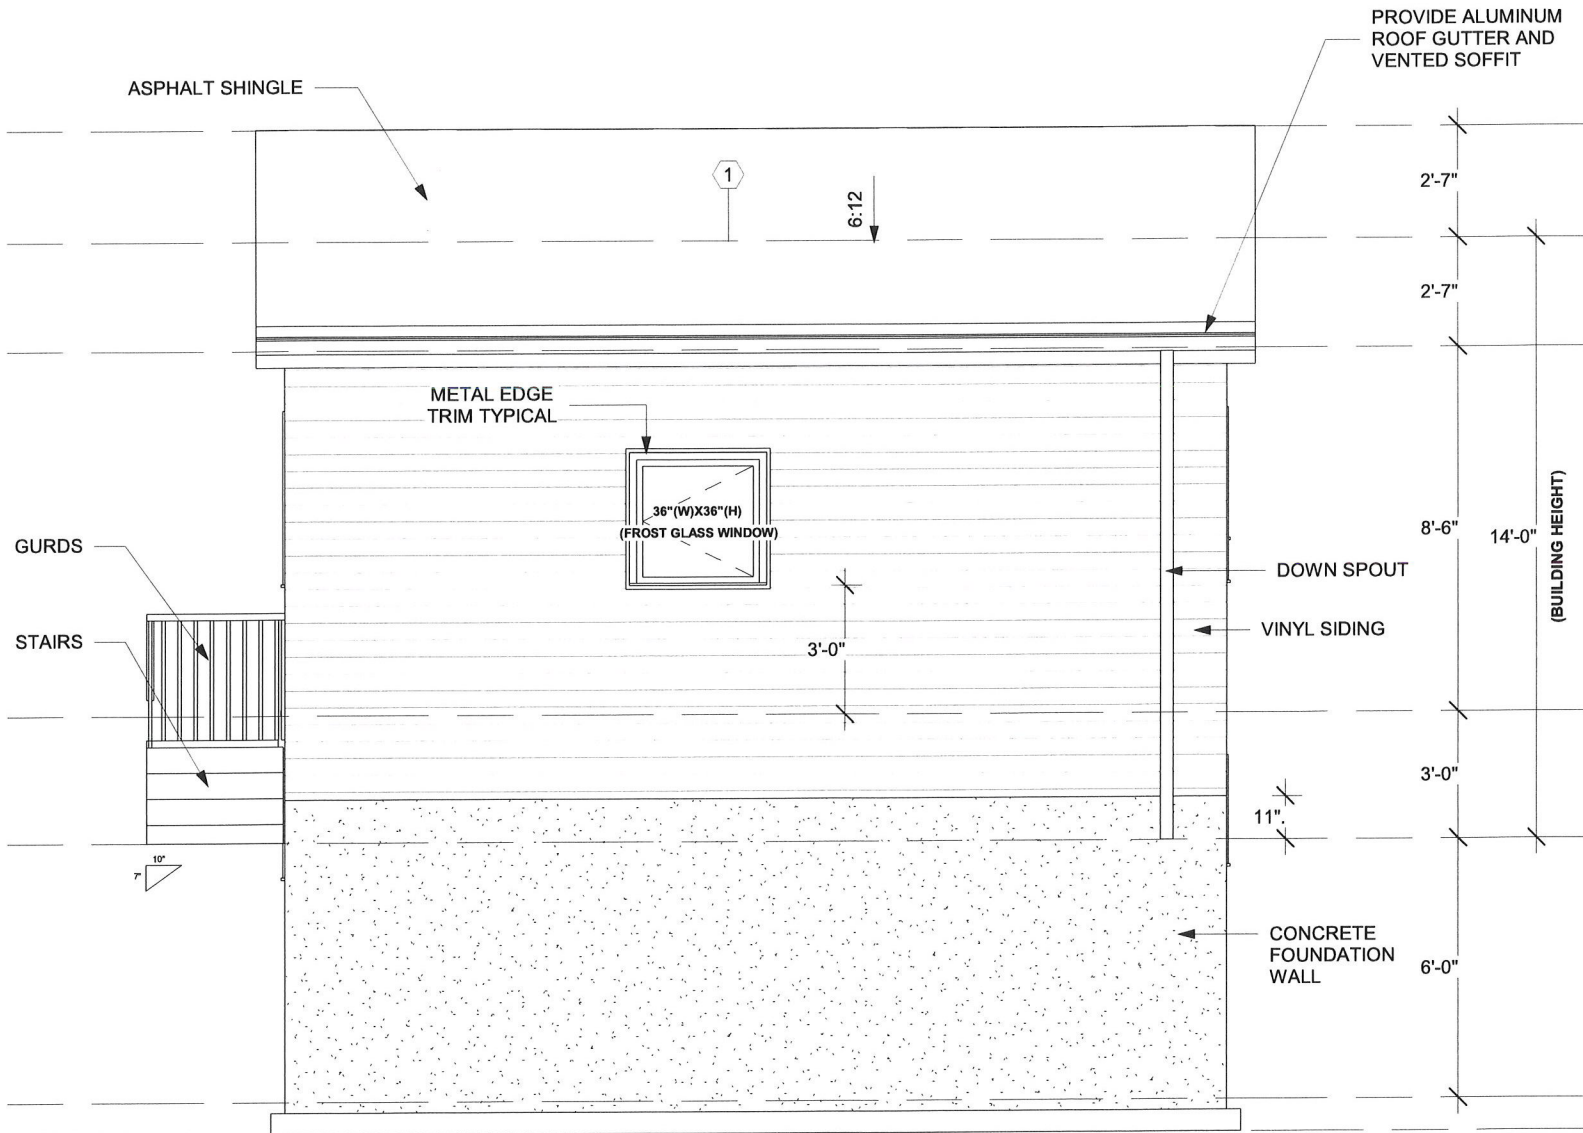

THE CONTRACTOR MUST VERIFY AND ACCEPT RESPONSIBILITY FOR ALL DIMENSIONS AND CONDITIONS ON SITE AND MUST NOTIFY THE DESIGNER/ENGINEER OF ANY VARIATIONS FROM THE SUPPLIED INFORMATION. CONSTRUCTION MUST CONFORM TO ALL APPLICABLE CODES AND REQUIREMENTS OF AUTHORITIES HAVING JURISDICTION.

RIGHT SIDE ELEVATION

The undersigned has reviewed and taken responsibility for this design and has qualifications and meet the requirements set out in the Ontario Building Code to be a designer

QUALIFICATION INFORMATION
(Required unless design is exempted under 3.2.5 Division C of OBC)

DESIGNER	BCIN
Tanvir Rai	103482

<i>(Signature)</i>	
FIRM	BCIN
Noble Prime Solutions Ltd	118716

JUL 03/24

01 ISSUED FOR PERMIT	JUL 03/24
----------------------	-----------

ADDRESS:
16 CRANBERRY CRES,
BRAMPTON, ON


DRAWN BY: SHK	CHECKED BY: JB
---------------	----------------

PROJECT NUMBER:


NOBLE PRIME SOLUTIONS LTD.
2131 WILLIAMS PARKWAY
UNIT 19,
BRAMPTON, ON.
info@nobleltd.ca
(437) 888 1800

DATE: JUL 03/24	DWG No:
SCALE: 1 : 40	A-4

COLOUR OPTIONS:

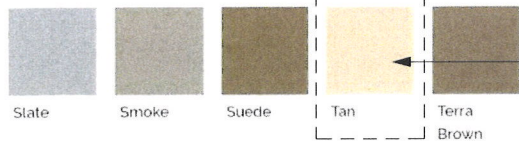

PROPOSED EXTERIOR SIDING COLOUR

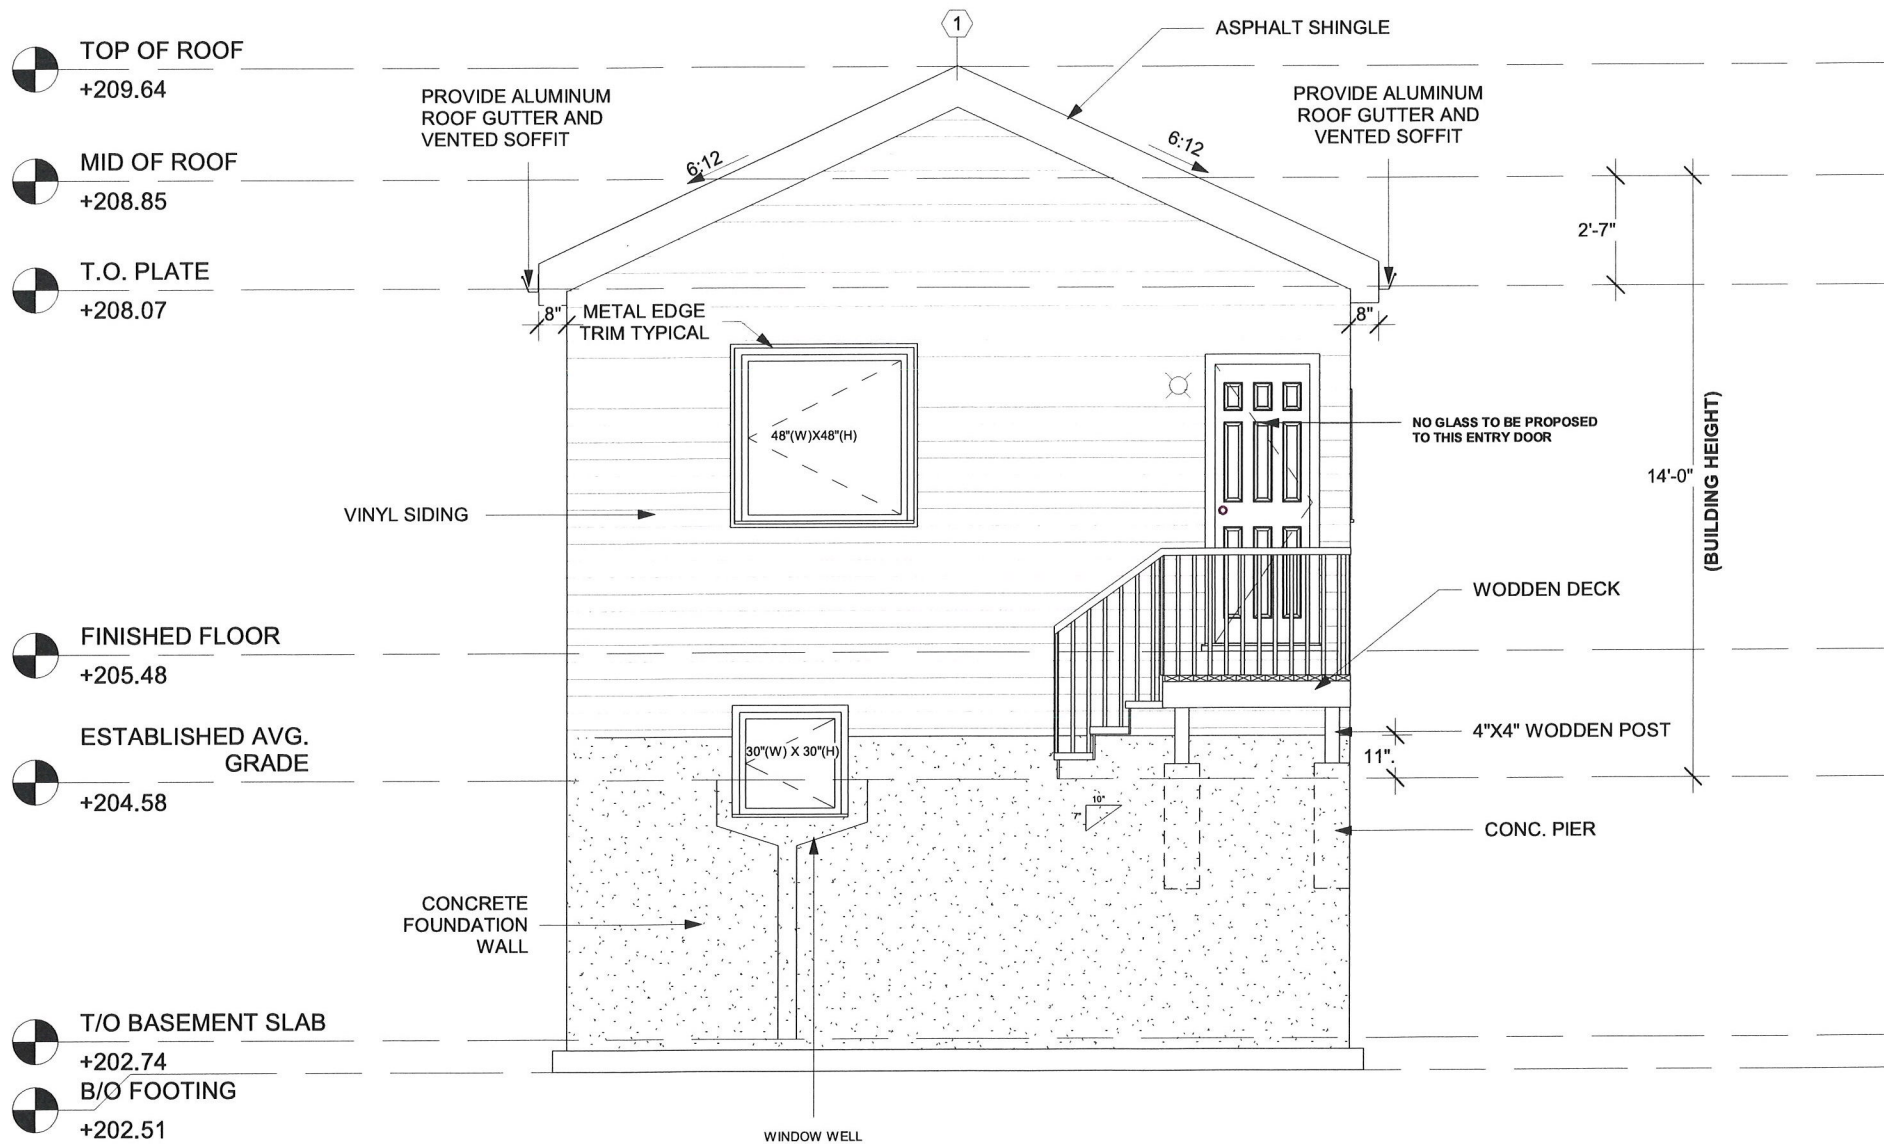

THE CONTRACTOR MUST VERIFY AND ACCEPT RESPONSIBILITY FOR ALL DIMENSIONS AND CONDITIONS ON SITE AND MUST NOTIFY THE DESIGNER/ENGINEER OF ANY VARIATIONS FROM THE SUPPLIED INFORMATION. CONSTRUCTION MUST CONFORM TO ALL APPLICABLE CODES AND REQUIREMENTS OF AUTHORITIES HAVING JURISDICTION.

FRONT ELEVATION

The undersigned has reviewed and taken responsibility for this design and has qualifications and meet the requirements set out in the Ontario Building Code to be a designer

QUALIFICATION INFORMATION (Required unless design is exempted under 3.2.5 Division C of OBC)

DESIGNER	BCIN
Tanvir Rai	103482

Tanvir Rai

FIRM	BCIN
Noble Prime Solutions Ltd	118716

JUL 03/24

01 ISSUED FOR PERMIT	JUL 03/24
----------------------	-----------

ADDRESS:
16 CRANBERRY CRES,
BRAMPTON, ON


DRAWN BY: SHK	CHECKED BY: JB
---------------	----------------

PROJECT NUMBER:

NOBLE PRIME SOLUTIONS LTD.
2131 WILLIAMS PARKWAY
UNIT 19,
BRAMPTON, ON.
info@nobleltd.ca
(437) 888 1800

DATE: JUL 03/24	DWG. No: A-5
SCALE: 1 : 40	

COLOUR OPTIONS:

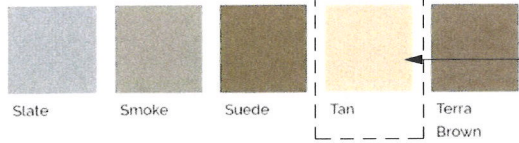

PROPOSED EXTERIOR SIDING COLOUR

TOP OF ROOF
+209.64

MID OF ROOF
+208.85


T.O. PLATE
+208.07

FINISHED FLOOR
+205.48

ESTABLISHED AVG. GRADE
+204.58

T/O BASEMENT SLAB
+202.74

B/O FOOTING
+202.51

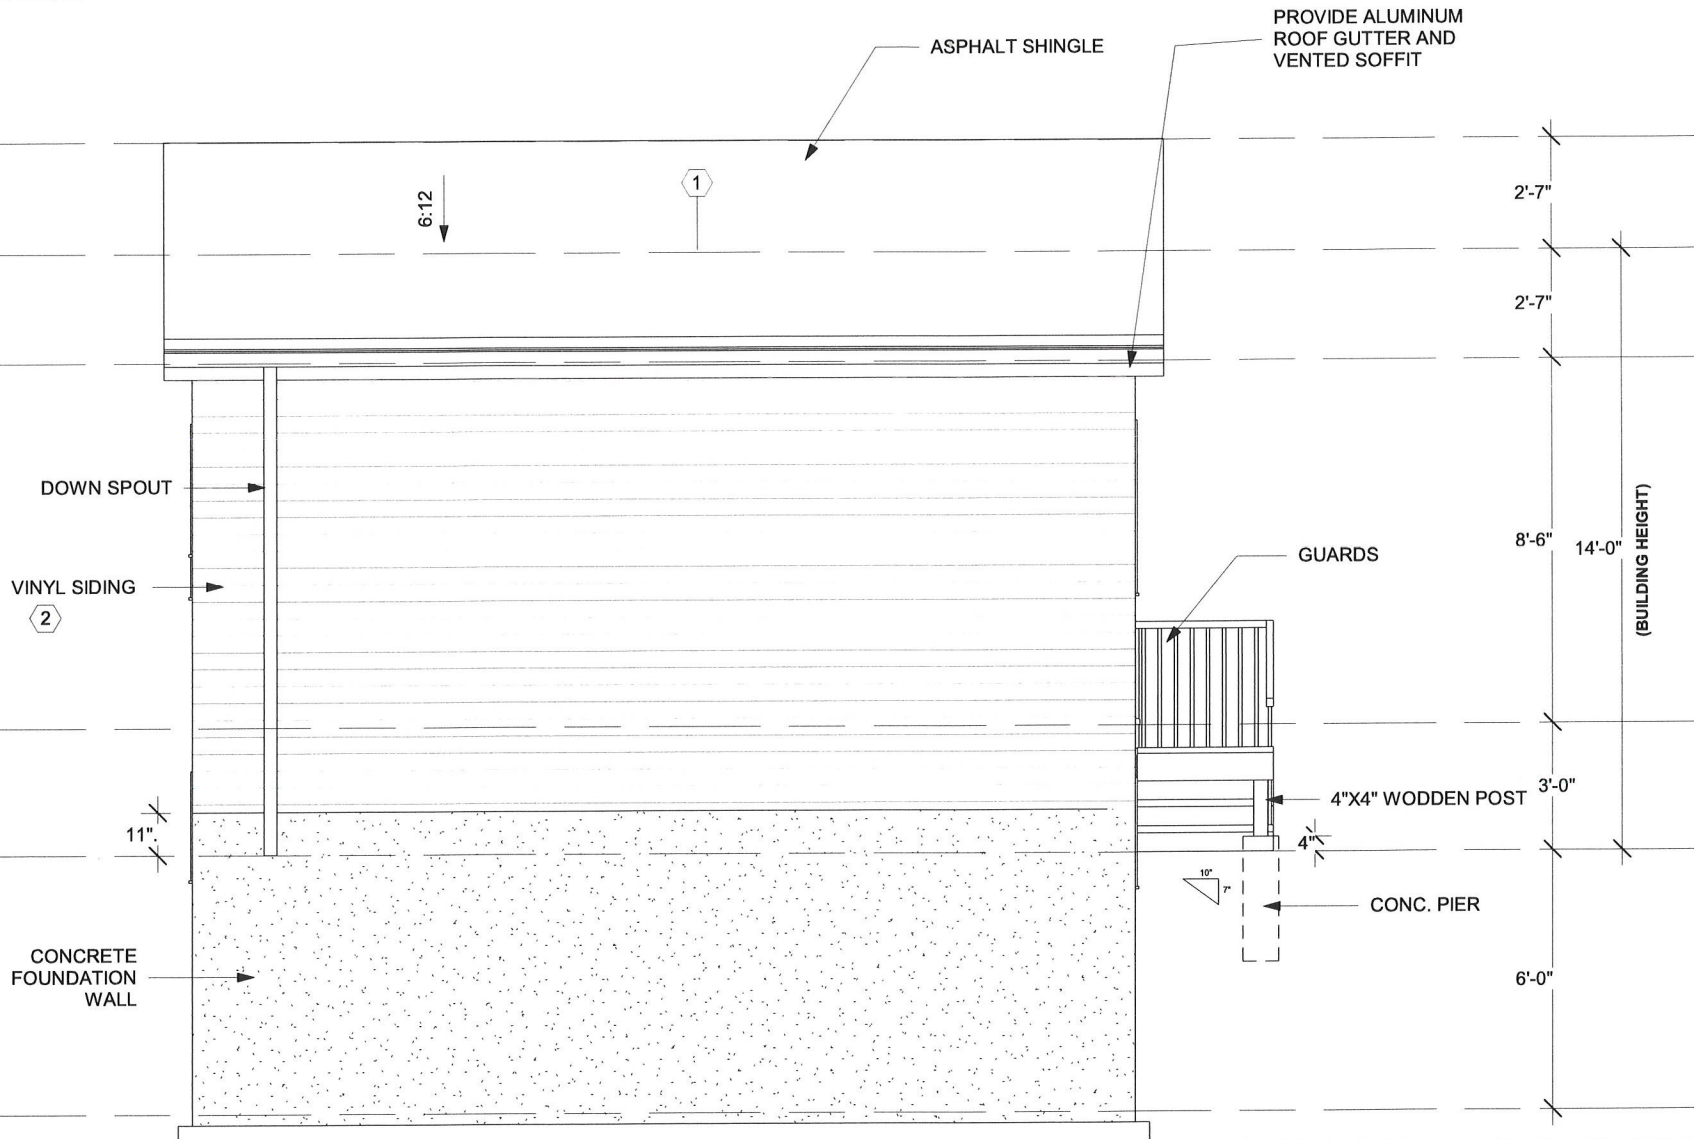

THE CONTRACTOR MUST VERIFY AND ACCEPT RESPONSIBILITY FOR ALL DIMENSIONS AND CONDITIONS ON SITE AND MUST NOTIFY THE DESIGNER/ENGINEER OF ANY VARIATIONS FROM THE SUPPLIED INFORMATION. CONSTRUCTION MUST CONFORM TO ALL APPLICABLE CODES AND REQUIREMENTS OF AUTHORITIES HAVING JURISDICTION.

LEFT SIDE ELEVATION

The undersigned has reviewed and taken responsibility for this design and has qualifications and meet the requirements set out in the Ontario Building Code to be a designer

QUALIFICATION INFORMATION
(Required unless design is exempted under 3.2.5 Division C of OBC)

DESIGNER	BCIN
Tanvir Rai	103482
<i>Tanvir Rai</i>	
FIRM	BCIN
Noble Prime Solutions Ltd	118716
JUL 03/24	

01 ISSUED FOR PERMIT JUL 03/24

ADDRESS:
16 CRANBERRY CRES,
BRAMPTON, ON


DRAWN BY: SHK CHECKED BY: JB

PROJECT NUMBER:

NOBLE PRIME SOLUTIONS LTD.
2131 WILLIAMS PARKWAY
UNIT 19,
BRAMPTON, ON.
info@nobletd.ca
(437) 888 1800

DATE: JUL 03/24 DWG No:
SCALE: 1 : 40 **A-6**

COLOUR OPTIONS:

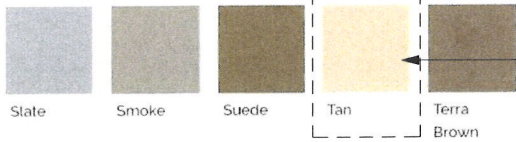

PROPOSED EXTERIOR SIDING COLOUR

TOP OF ROOF
+209.64

MID OF ROOF
+208.85


T.O. PLATE
+208.07

FINISHED FLOOR
+205.48

ESTABLISHED AVG. GRADE
+204.58

T/O BASEMENT SLAB
+202.74

B/O FOOTING
+202.51

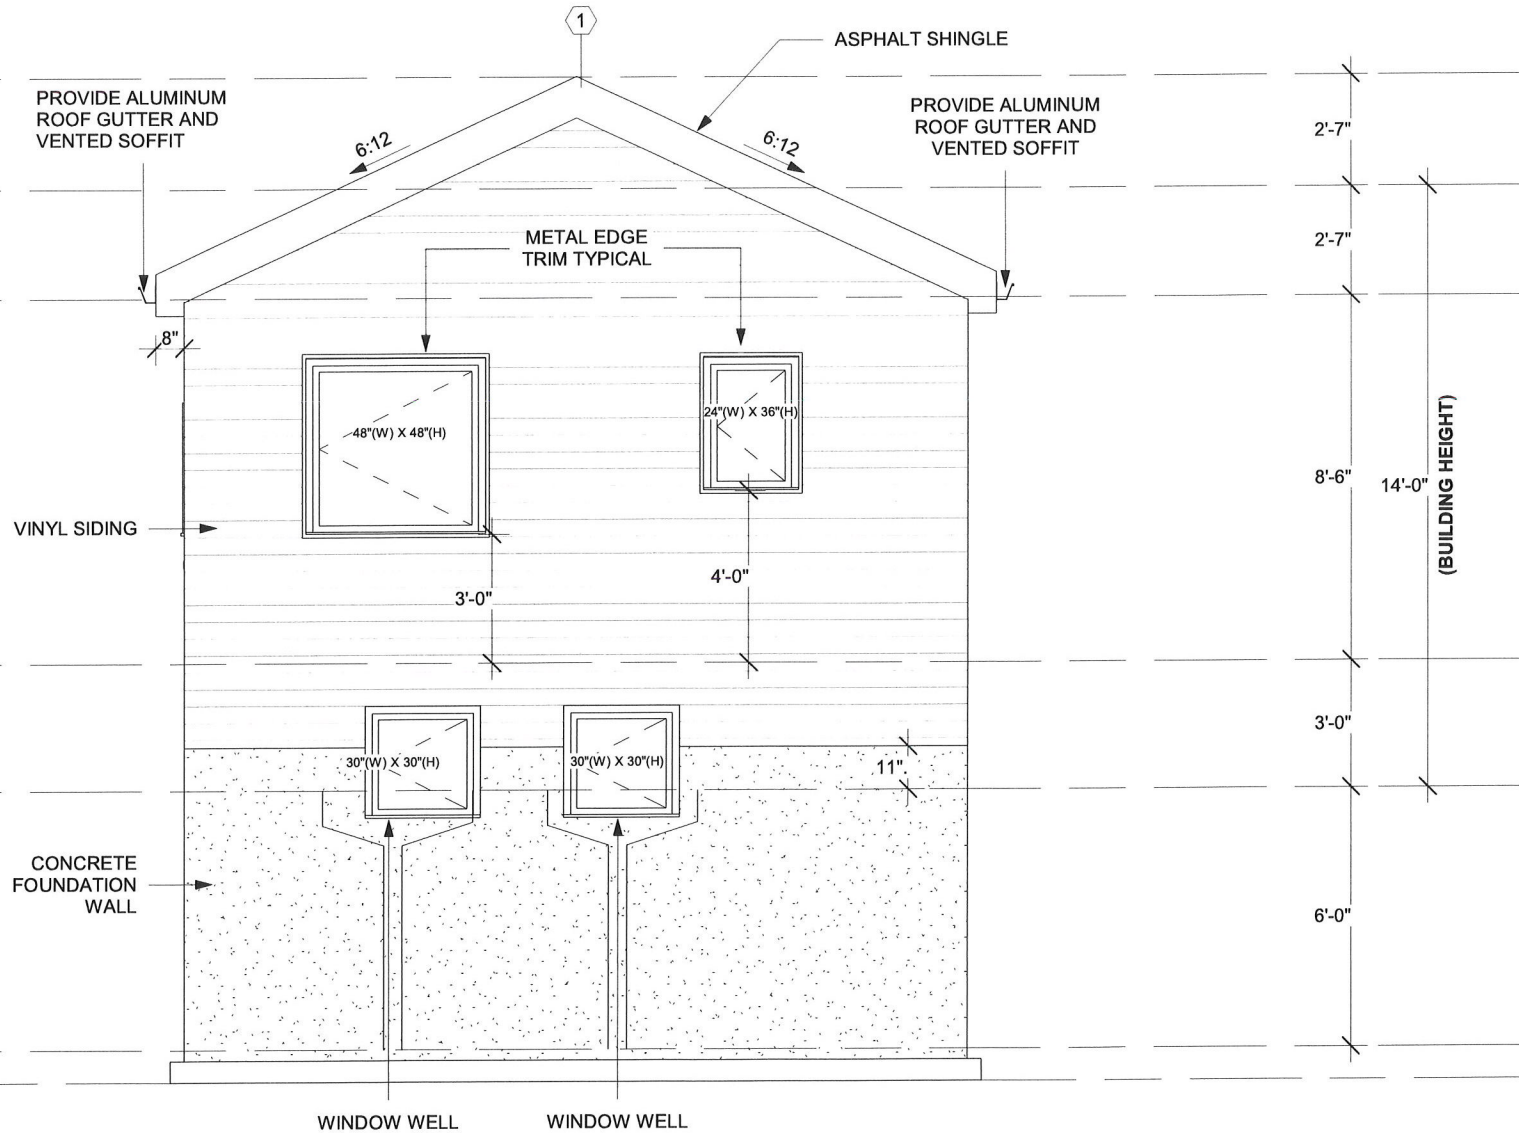

THE CONTRACTOR MUST VERIFY AND ACCEPT RESPONSIBILITY FOR ALL DIMENSIONS AND CONDITIONS ON SITE AND MUST NOTIFY THE DESIGN/ENGINEER OF ANY VARIATIONS FROM THE SUPPLIED INFORMATION. CONSTRUCTION MUST CONFORM TO ALL APPLICABLE CODES AND REQUIREMENTS OF AUTHORITIES HAVING JURISDICTION.

REAR ELEVATION

The undersigned has reviewed and taken responsibility for this design and has qualifications and meet the requirements set out in the Ontario Building Code to be a designer

QUALIFICATION INFORMATION
(Required unless Design is exempted under 3.2.5 Division C of OBC)

DESIGNER	BCIN
Tanvir Rai	103482

Tanvir Rai

FIRM	BCIN
Noble Prime Solutions Ltd	118716

JUL 03/24

01 ISSUED FOR PERMIT JUL 03/24

ADDRESS:
16 CRANBERRY CRES,
BRAMPTON, ON

DRAWN BY: SHK CHECKED BY: JB


PROJECT NUMBER:

NOBLE PRIME SOLUTIONS LTD.
2131 WILLIAMS PARKWAY
UNIT 19,
BRAMPTON, ON.
info@nobleltd.ca
(437) 888 1800

DATE: JUL 03/24 DWG No: A-7
SCALE: 1:40

MINOR VARIANCE

-TO PERMIT A GARDEN SUITE MEASURING 51.83 sqm IN REAR YARD OF A PROPERTY, WHEREAS ZONING BY LAW ONLY PERMITS A GARDEN SUITE NO BIGGER THAN 35 sqm IN ANY PROPERTY.

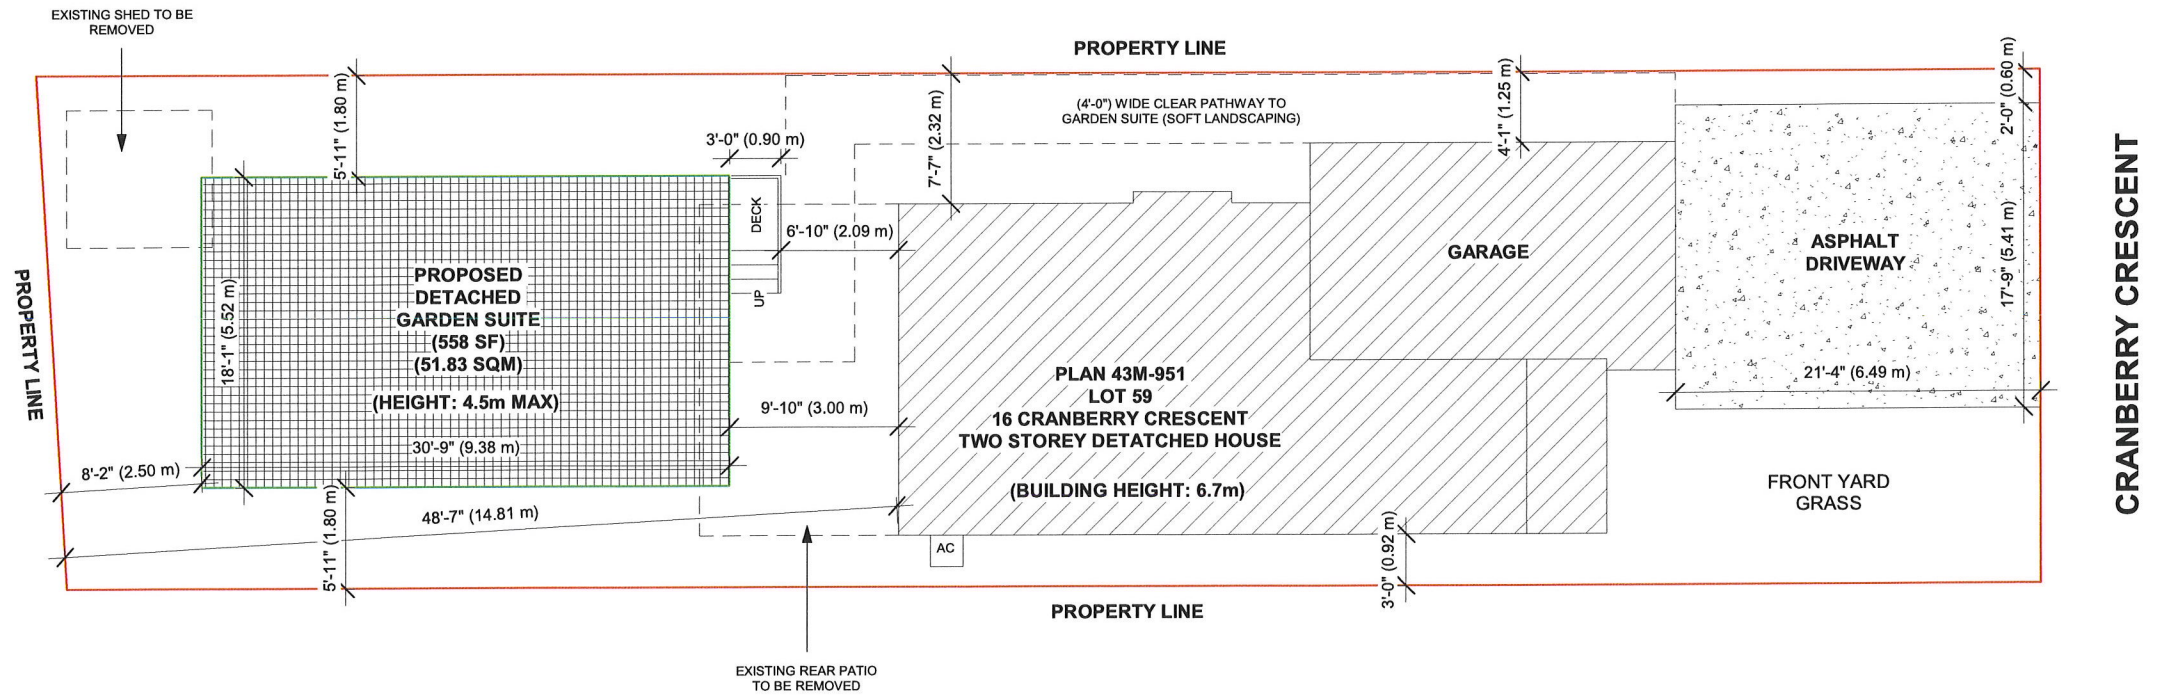

MAIN DWELLING FOOTPRINT AREA: 917 SF (85.19 SQM)

Received / Revised

JUL 31 2024

Committee of Adjustment

SITE PLAN/ GRADING PLAN	
<small>DRAWN BY:</small> NK	<small>CHECKED BY:</small> JB
<small>PROJECT NUMBER:</small>	

<p>The undersigned has reviewed and taken responsibility for this design and has qualifications and meet the requirements set out in the Ontario Building Code to be a designer</p> <p>QUALIFICATION INFORMATION (Required unless design is exempted under 3.2.5 Division C of OBC)</p> <table border="1"> <tr> <td>DESIGNER</td> <td>BCIN</td> </tr> <tr> <td>Tanvir Rai</td> <td>103482</td> </tr> </table> <p><i>Tanvir Rai</i></p> <table border="1"> <tr> <td>FIRM</td> <td>BCIN</td> </tr> <tr> <td>Noble Prime Solutions Ltd</td> <td>118716</td> </tr> </table>		DESIGNER	BCIN	Tanvir Rai	103482	FIRM	BCIN	Noble Prime Solutions Ltd	118716	<p>THE CONTRACTOR MUST VERIFY AND ACCEPT RESPONSIBILITY FOR ALL DIMENSIONS AND CONDITIONS ON SITE AND MUST NOTIFY THE DESIGNER/ENGINEER OF ANY VARIATIONS FROM THE SUPPLIED INFORMATION. CONSTRUCTION MUST CONFORM TO ALL APPLICABLE CODES AND REQUIREMENTS OF AUTHORITIES HAVING JURISDICTION.</p> <p><small>ADDRESS:</small> 16 CRANBERRY CRES, BRAMPTON, ON</p> <p>NOBLE PRIME SOLUTIONS LTD 2131 WILLIAMS PARKWAY UNIT 19, BRAMPTON, ON. info@nobleitd.ca (437) 888 1800</p>	
DESIGNER	BCIN										
Tanvir Rai	103482										
FIRM	BCIN										
Noble Prime Solutions Ltd	118716										
<p>01 ISSUED FOR APPROVAL</p>		<p>JUL 03/24</p>									
<p>JUL 03/24</p>		<p>DATE: JUL 03/24</p>									
<p>SCALE: 1 : 100</p>		<p>DWG No: A-1</p>									


MINOR VARIANCE

-TO PERMIT A GARDEN SUITE MEASURING 44.68 sqm IN REAR YARD OF A PROPERTY, WHEREAS ZONING BY LAW ONLY PERMITS A GARDEN SUITE NO BIGGER THAN 35 sqm IN ANY PROPERTY.

Received / Revised

AUG 28 2024


Committee of Adjustment

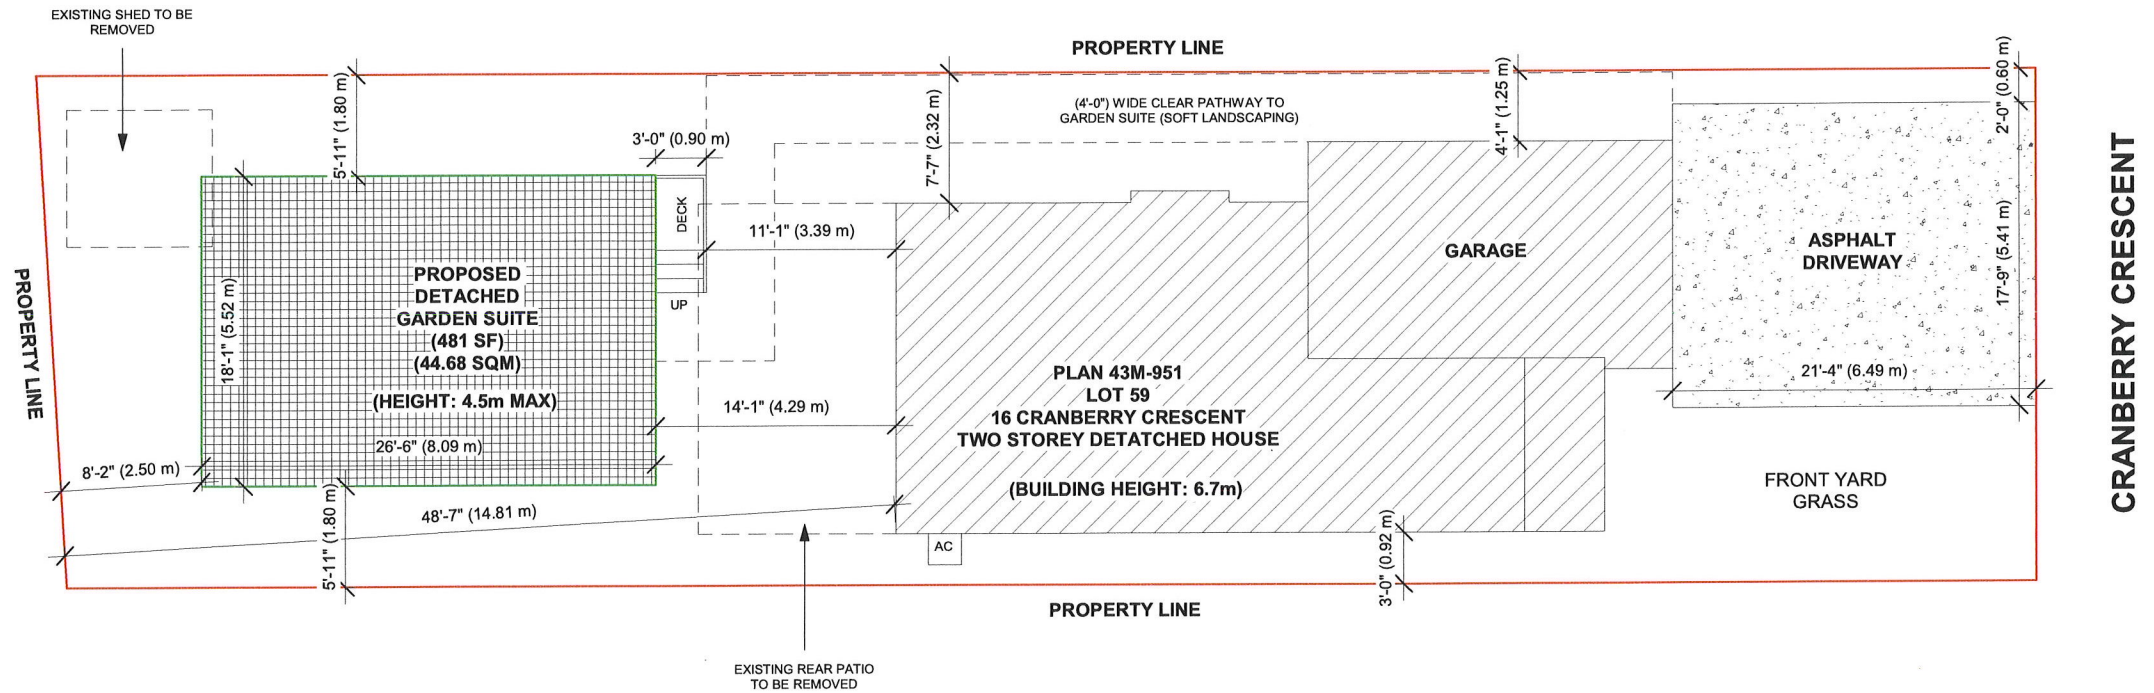

MAIN DWELLING FOOTPRINT AREA: 917 SF (85.19 SQM)

<p>SITE PLAN/ GRADING PLAN</p>	<p>The undersigned has reviewed and taken responsibility for this design and has qualifications and meet the requirements set out in the Ontario Building Code to be a designer</p>		<p>THE CONTRACTOR MUST VERIFY AND ACCEPT RESPONSIBILITY FOR ALL DIMENSIONS AND CONDITIONS ON SITE AND MUST NOTIFY THE DESIGNER/ENGINEER OF ANY VARIATIONS FROM THE SUPPLIED INFORMATION. CONSTRUCTION MUST CONFORM TO ALL APPLICABLE CODES AND REQUIREMENTS OF AUTHORITIES HAVING JURISDICTION.</p>	
	<p>QUALIFICATION INFORMATION (Required unless design is exempted under 3.2.5 Division C of OBC)</p>		<p>ADDRESS: 16 CRANBERRY CRES, BRAMPTON, ON</p>	
	<p>DESIGNER Tanvir Rai</p>	<p>BCIN 103482</p>	<p>NOBLE PRIME SOLUTIONS LTD 2131 WILLIAMS PARKWAY UNIT 19, BRAMPTON, ON. info@nobleltd.ca (437) 888 1800</p>	
	<p>FIRM Noble Prime Solutions Ltd</p>	<p>BCIN 118716</p>	<p>01 ISSUED FOR APPROVAL</p>	<p>JUL 03/24</p>
<p>DRAWN BY: NK</p>	<p>CHECKED BY: JB</p>	<p>DATE: JUL 03/24</p>		<p>DWG No: A-1</p>
<p>PROJECT NUMBER:</p>		<p>JUL 03/24</p>		<p>SCALE: 1 : 100</p>

COLOUR OPTIONS:

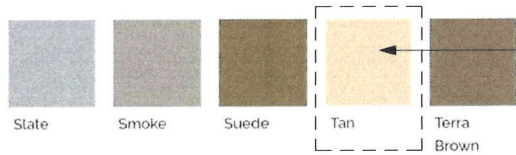


PROPOSED EXTERIOR SIDING COLOUR

Received / Revised

AUG 28 2024

Committee of Adjustment

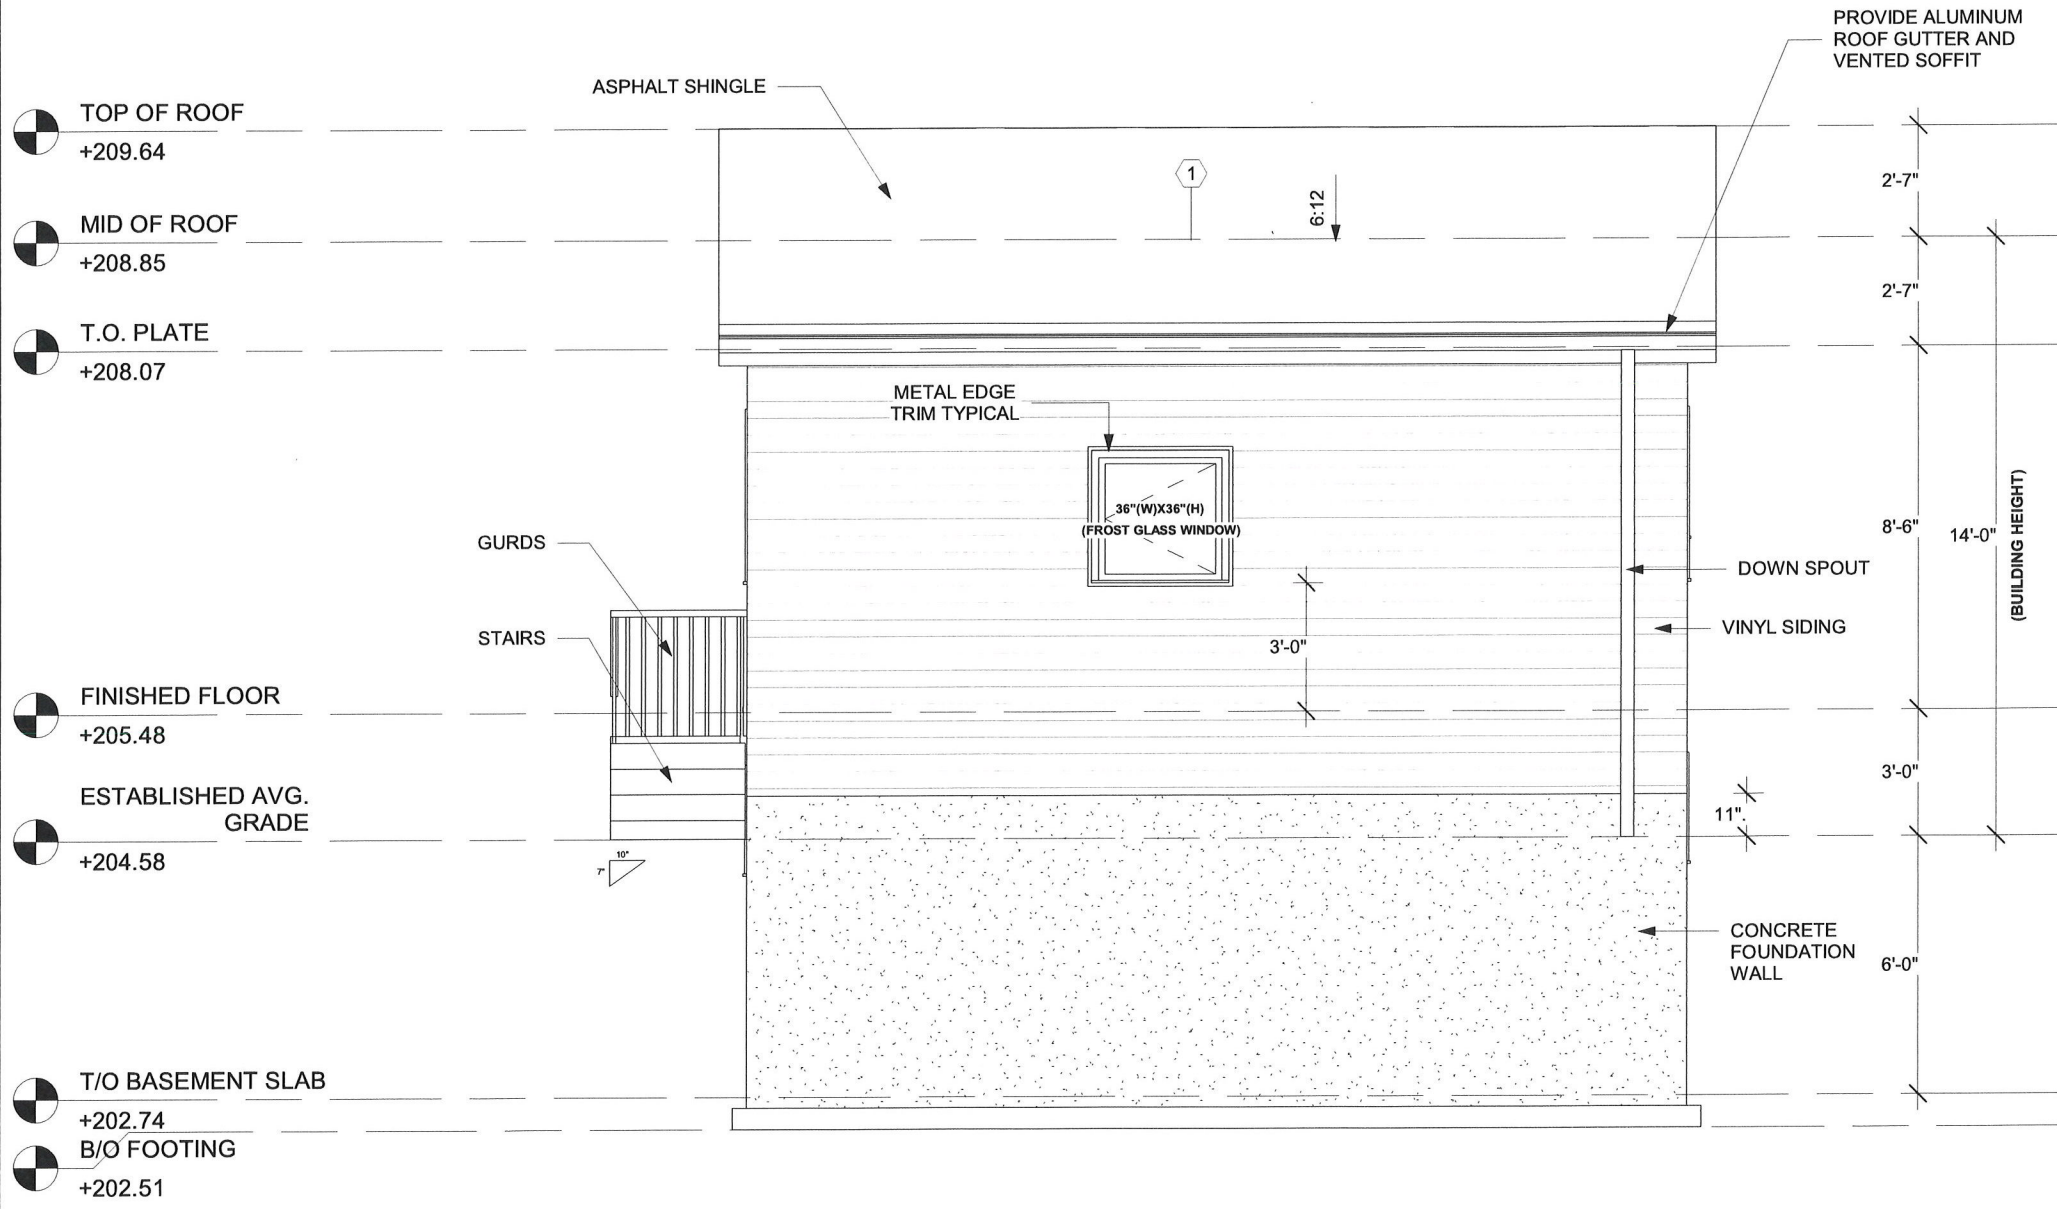

PROVIDE ALUMINUM ROOF GUTTER AND VENTED SOFFIT

THE CONTRACTOR MUST VERIFY AND ACCEPT RESPONSIBILITY FOR ALL DIMENSIONS AND CONDITIONS OF THE SITE AND BUILDING. THE DESIGNER ASSUMES NO LIABILITY FOR ANY VARIATIONS FROM THE SUPPLIED INFORMATION. CONSTRUCTION MUST CONFORM TO ALL APPLICABLE CODES AND REQUIREMENTS OF AUTHORITIES HAVING JURISDICTION.

RIGHT SIDE ELEVATION

The undersigned has reviewed and taken responsibility for this design and has qualifications and meet the requirements set out in the Ontario Building Code to be a designer

QUALIFICATION INFORMATION
(Required unless design is exempted under 3.2.5 Division C of OBC)

DESIGNER	BCIN
Tanvir Rai	103482

[Signature]

FIRM	BCIN
Noble Prime Solutions Ltd	118716

JUL 03/24

01 ISSUED FOR PERMIT	JUL 03/24
----------------------	-----------


ADDRESS:
16 CRANBERRY CRES,
BRAMPTON, ON

DRAWN BY: SHK	CHECKED BY: JB
PROJECT NUMBER:

NOBLE PRIME SOLUTIONS LTD.
2131 WILLIAMS PARKWAY
UNIT 19,
BRAMPTON, ON.
info@nobletd.ca
(437) 888 1800

DATE: JUL 03/24	DWG No:
SCALE: 1 : 40	A-4

COLOUR OPTIONS:

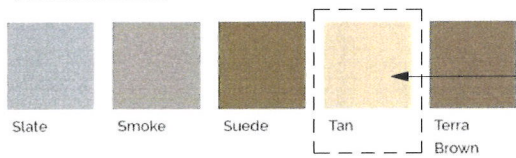

PROPOSED EXTERIOR SIDING COLOUR

Received / Revised

AUG 28 2024

Committee of Adjustment

TOP OF ROOF
+209.64

MID OF ROOF
+208.85


T.O. PLATE
+208.07

FINISHED FLOOR
+205.48

ESTABLISHED AVG. GRADE
+204.58

T/O BASEMENT SLAB
+202.74

B/O FOOTING
+202.51

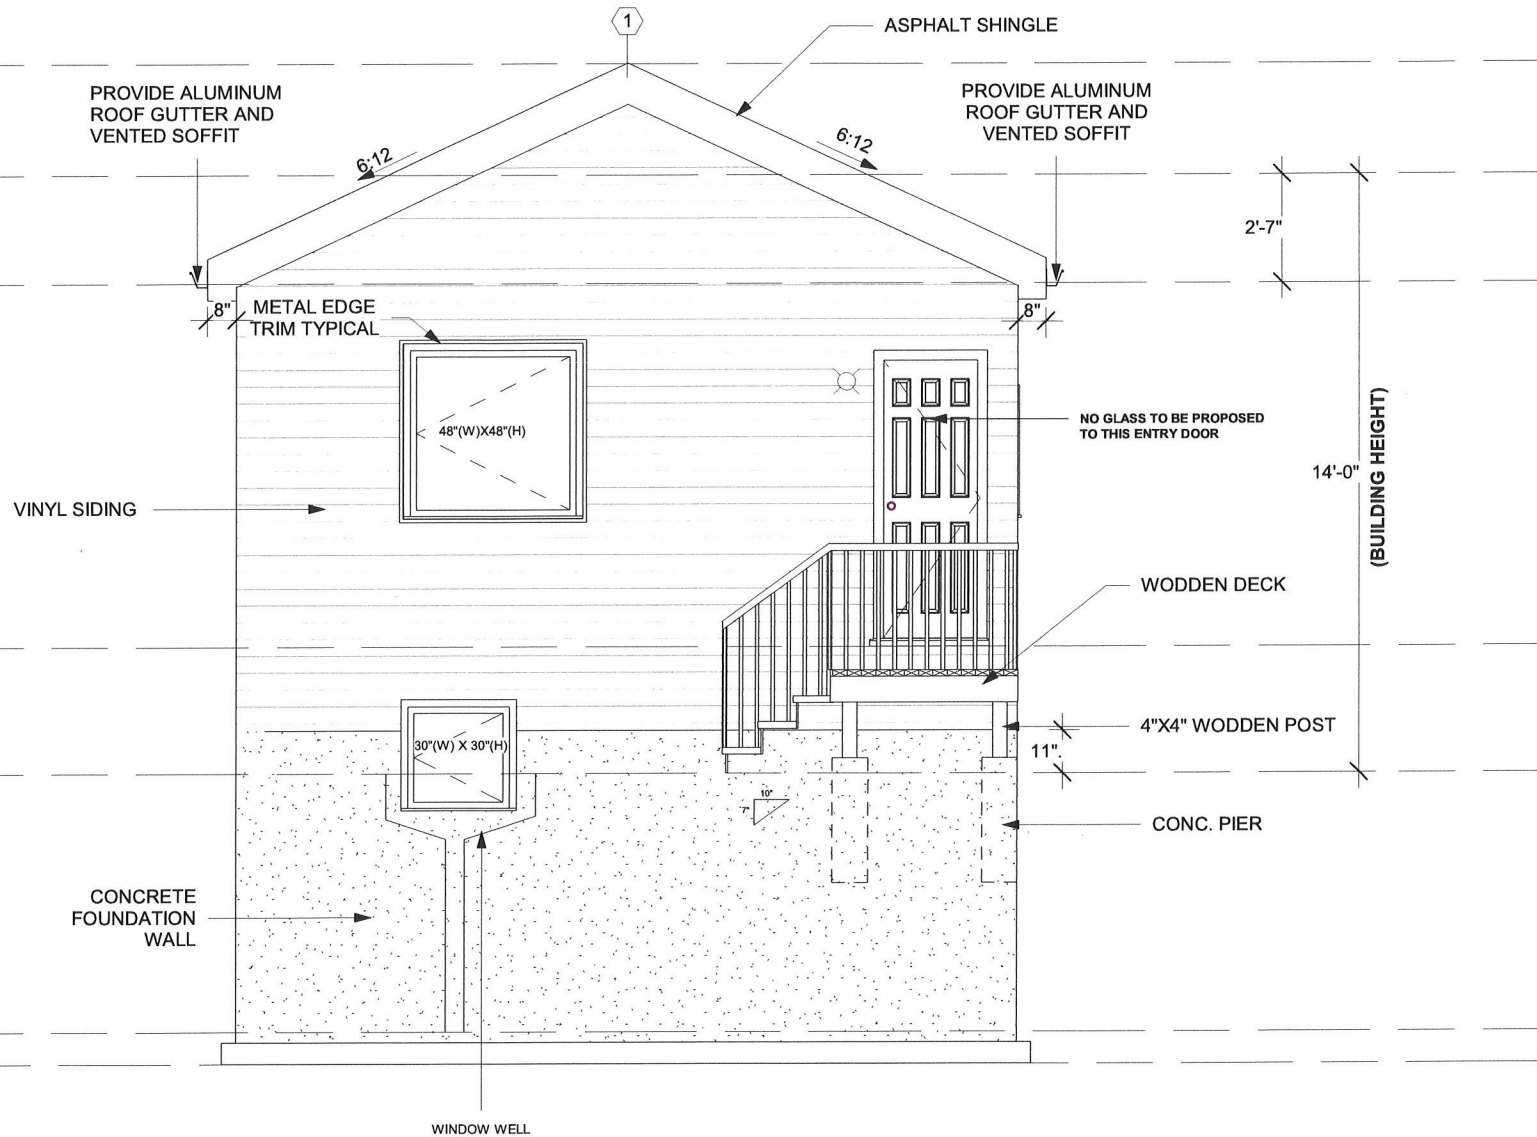

THE CONTRACTOR MUST VERIFY AND ACCEPT RESPONSIBILITY FOR ALL DIMENSIONS AND CONDITIONS ON SITE AND MUST NOTIFY THE DESIGNER/ENGINEER OF ANY VARIATIONS FROM THE SUPPLIED INFORMATION. CONSTRUCTION MUST CONFORM TO ALL APPLICABLE CODES AND REQUIREMENTS OF AUTHORITIES HAVING JURISDICTION.

FRONT ELEVATION

The undersigned has reviewed and taken responsibility for this design and has qualifications and meet the requirements set out in the Ontario Building Code to be a designer

QUALIFICATION INFORMATION
(Required unless design is exempted under 3.2.5 Division C of OBC)

DESIGNER	BCIN
Tanvir Rai	103482

Tanvir Rai

FIRM	BCIN
Noble Prime Solutions Ltd	118716

JUL 03/24

01 ISSUED FOR PERMIT	JUL 03/24
----------------------	-----------

ADDRESS:
16 CRANBERRY CRES,
BRAMPTON, ON

DRAWN BY: SHK	CHECKED BY: JB
---------------	----------------

PROJECT NUMBER:


NOBLE PRIME SOLUTIONS LTD.
2131 WILLIAMS PARKWAY
UNIT 19,
BRAMPTON, ON.
info@nobleltd.ca
(437) 888 1800

DATE: JUL 03/24	DWG No: A-5
SCALE: 1 : 40	

AUG 28 2024

Committee of Adjustment

COLOUR OPTIONS:

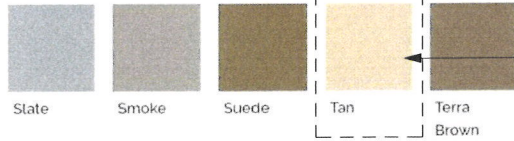

PROPOSED EXTERIOR SIDING COLOUR

TOP OF ROOF
+209.64

MID OF ROOF
+208.85


T.O. PLATE
+208.07

FINISHED FLOOR
+205.48

ESTABLISHED AVG. GRADE
+204.58

T/O BASEMENT SLAB
+202.74

B/O FOOTING
+202.51

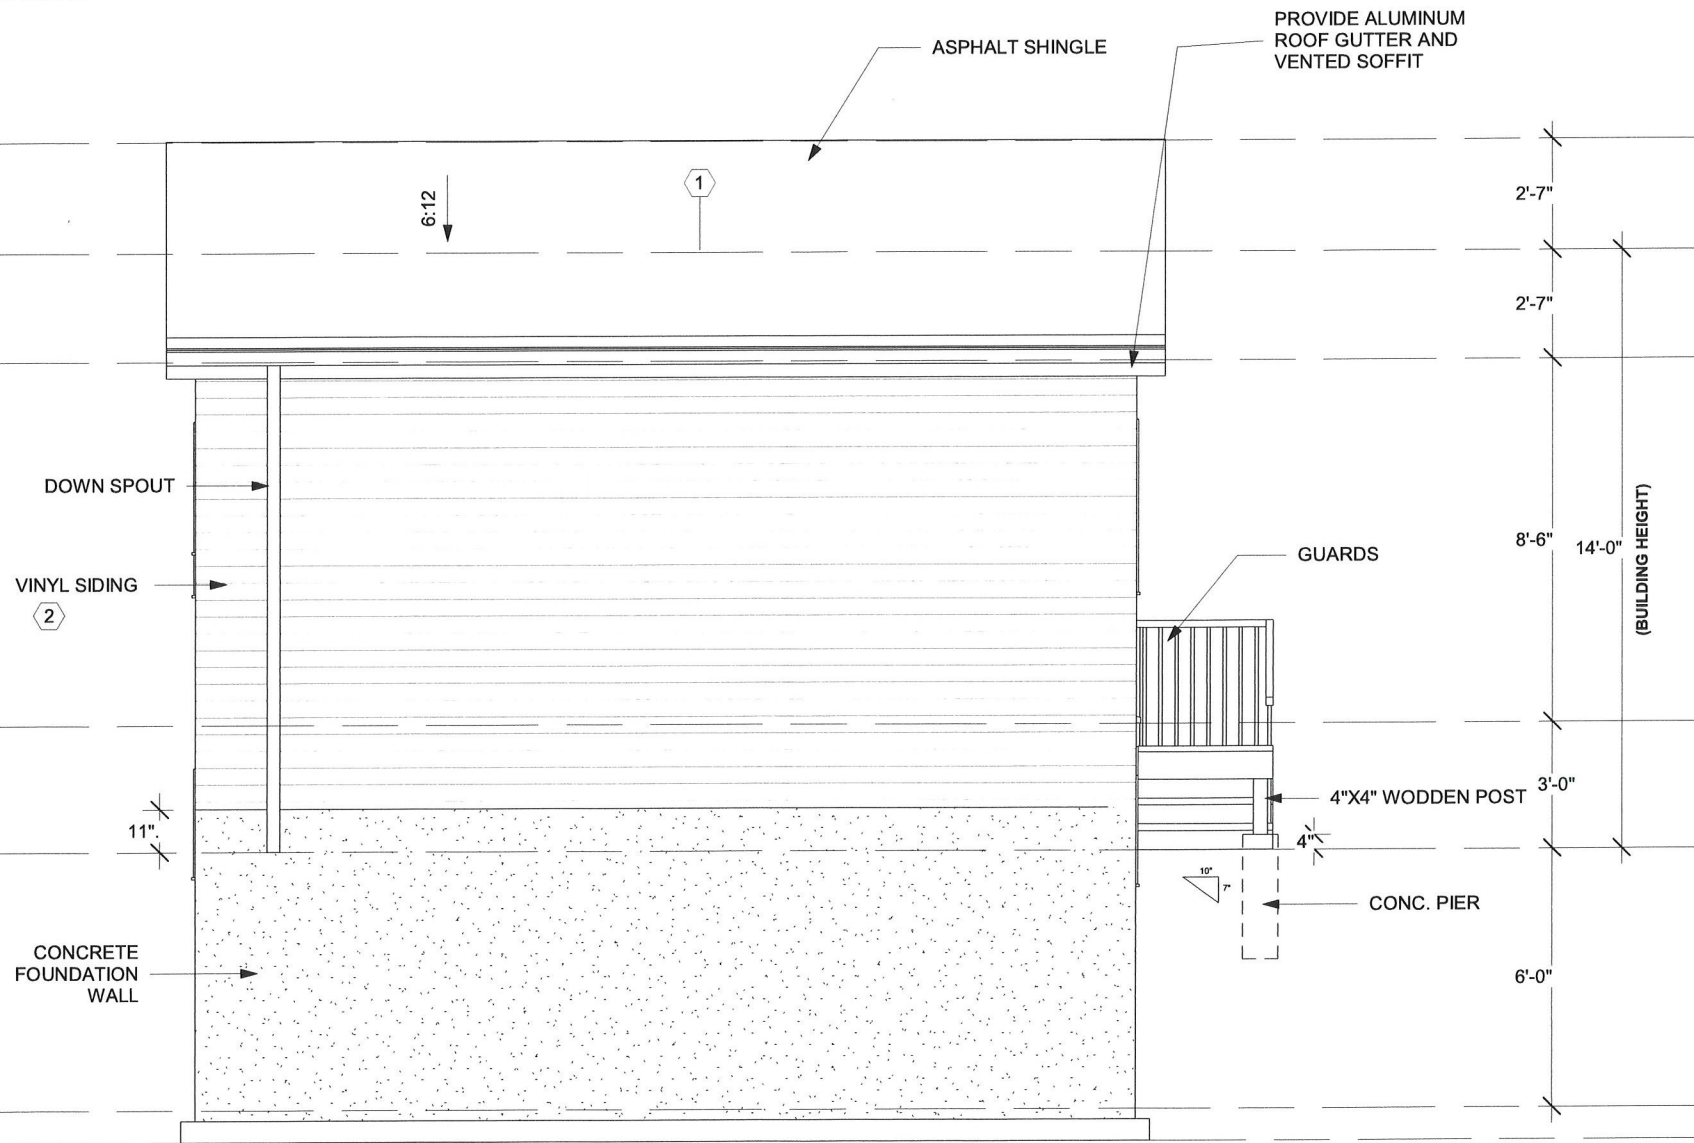

THE CONTRACTOR MUST VERIFY AND ACCEPT RESPONSIBILITY FOR ALL DIMENSIONS AND CONDITIONS ON SITE AND MUST NOTIFY THE DESIGN ENGINEER OF ANY VARIATIONS FROM THE SUPPLIED INFORMATION. CONSTRUCTION MUST CONFORM TO ALL APPLICABLE CODES AND REQUIREMENTS OF AUTHORITIES HAVING JURISDICTION.

The undersigned has reviewed and taken responsibility for this design and has qualifications and meet the requirements set out in the Ontario Building Code to be a designer

QUALIFICATION INFORMATION
(Required unless design is exempted under 3.2.5 Division C of OBC)

DESIGNER	BCIN
Tanvir Rai	103482

Tanvir Rai

FIRM	BCIN
Noble Prime Solutions Ltd	118716

JUL 03/24

01 ISSUED FOR PERMIT	JUL 03/24
----------------------	-----------

ADDRESS:
16 CRANBERRY CRES,
BRAMPTON, ON

DRAWN BY: SHK CHECKED BY: JB

PROJECT NUMBER:

NOBLE PRIME SOLUTIONS LTD.
2131 WILLIAMS PARKWAY
UNIT 19,
BRAMPTON, ON.
info@nobletd.ca
(437) 888 1800

DATE: JUL 03/24 DWG No:

SCALE: 1 : 40 **A-6**


LEFT SIDE ELEVATION

Received / Revised

AUG 28 2024

Committee of Adjustment

COLOUR OPTIONS:

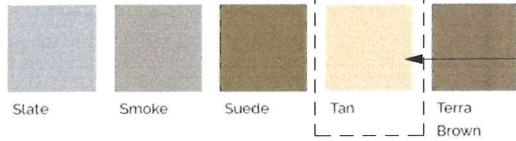

PROPOSED EXTERIOR SIDING COLOUR

TOP OF ROOF
+209.64

MID OF ROOF
+208.85


T.O. PLATE
+208.07

FINISHED FLOOR
+205.48

ESTABLISHED AVG. GRADE
+204.58

T/O BASEMENT SLAB
+202.74

B/O FOOTING
+202.51

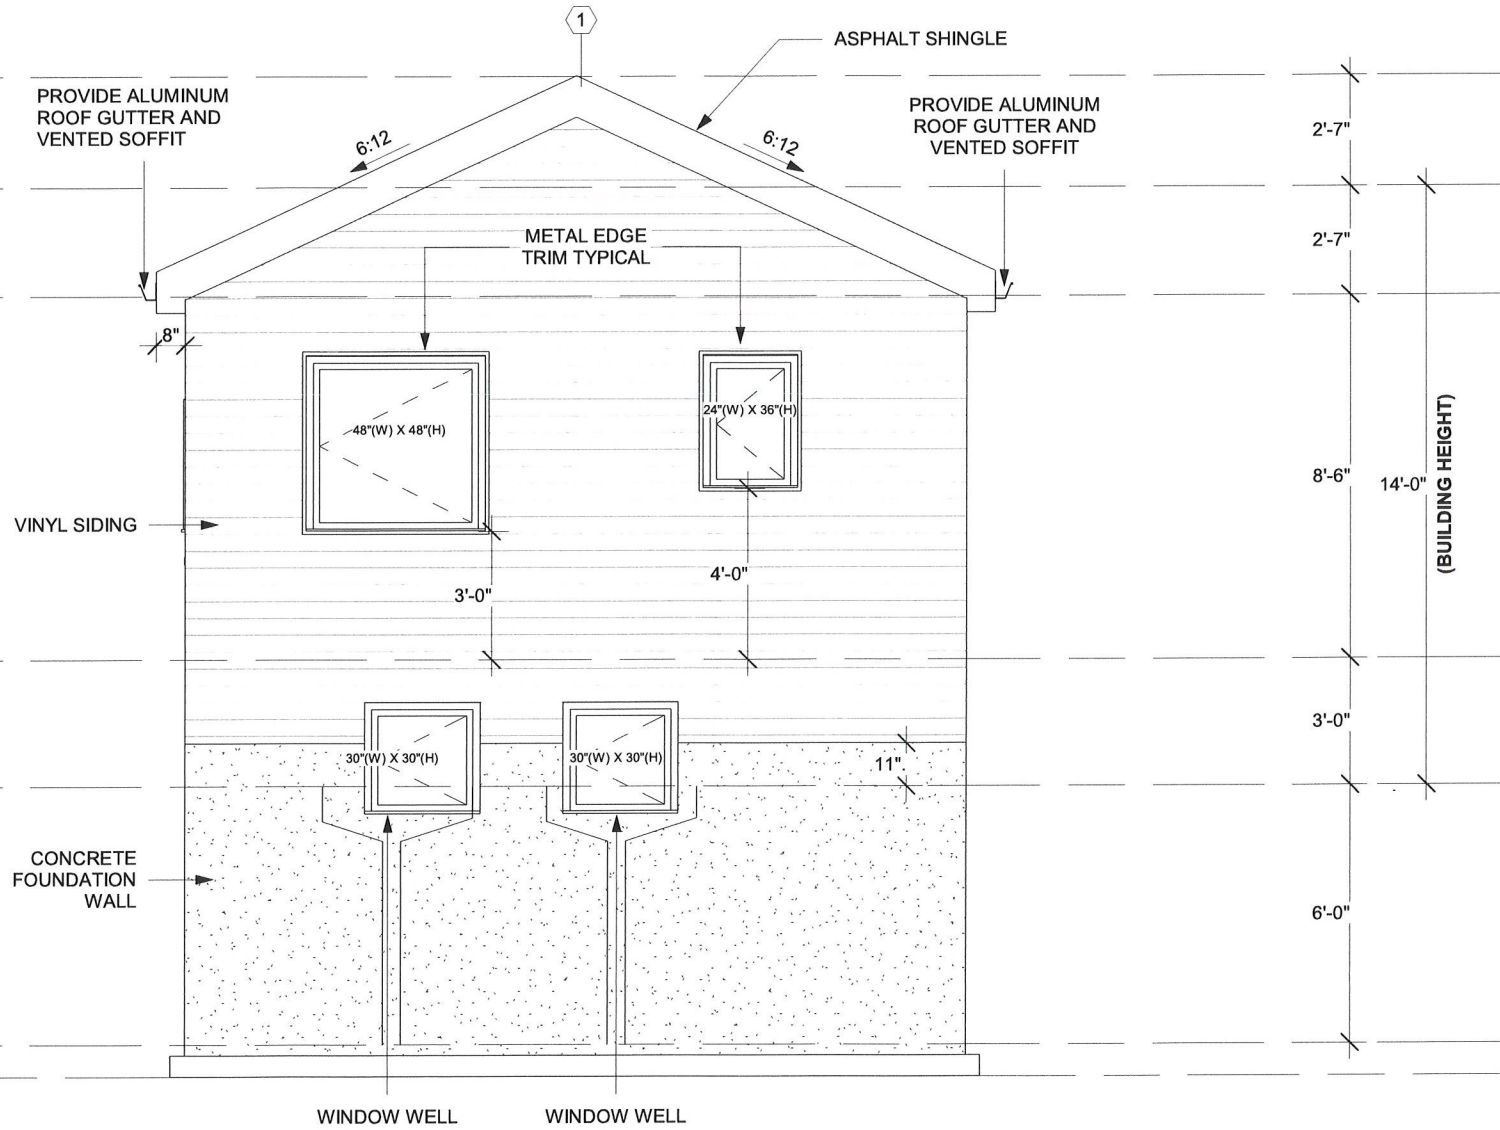

THE CONTRACTOR MUST VERIFY AND ACCEPT RESPONSIBILITY FOR ALL DIMENSIONS AND CONDITIONS ON SITE AND MUST NOTIFY THE DESIGNER/ENGINEER OF ANY VARIATIONS FROM THE SUPPLIED INFORMATION. CONSTRUCTION MUST CONFORM TO ALL APPLICABLE CODES AND REQUIREMENTS OF AUTHORITIES HAVING JURISDICTION.

REAR ELEVATION

The undersigned has reviewed and taken responsibility for this design and has qualifications and meet the requirements set out in the Ontario Building Code to be a designer

QUALIFICATION INFORMATION
(Required unless design is exempted under 3.2.5 Division C of OBC)

DESIGNER	BCIN
Tanvir Rai	103482

Tanvir Rai

FIRM	BCIN
Noble Prime Solutions Ltd	118716

JUL 03/24

01 ISSUED FOR PERMIT	JUL 03/24
----------------------	-----------

ADDRESS:
16 CRANBERRY CRES,
BRAMPTON, ON

DRAWN BY: SHK CHECKED BY: JB

PROJECT NUMBER:

NOBLE PRIME SOLUTIONS LTD.
2131 WILLIAMS PARKWAY
UNIT 19,
BRAMPTON, ON.
info@nobletd.ca
(437) 888 1800

DATE: JUL 03/24 DWG No: A-7
SCALE: 1:40