

Application for Minor VarianceSection 45 of the *Planning Act*, R.S.O. 1990 c.P.13**Please Note:** You are receiving this notice as you are within 60 meters of the subject property.

Application Number:	A-2024-0430
Property Address:	2500 Williams Parkway, Units 6 & 7
Legal Description:	PSCP 1081, LVL 1, UN 6 & 7, Ward 8
Agent:	MEM Engineering Inc. c/o Harjinder Singh
Owner(s):	1000974134 Ontario Inc.
Other applications: under the <i>Planning Act</i>	nil
Meeting Date and Time:	Tuesday, December 10, 2024, at 9:30 am
Meeting Location:	Hybrid in-person and virtual meeting – Council Chambers, 4th Floor Brampton City Hall, 2 Wellington Street West

Purpose of the Application:

1. To permit food manufacturing (Indian sweets), whereas the by-law does not permit the use; and
2. To permit 22.22% retail in connection with the food manufacturing, whereas the by-law permits a maximum of 15% retail in connection with a permitted industrial use.

Participate in the Meeting:

- Send an email with your written comments to coa@brampton.ca. Written submissions must include your name and mailing address, the application number or property address you are commenting on, along with authorization to post your correspondence on the agenda and must be received no later than **12:00 pm on Thursday, December 5, 2024**.
- Participate in person by attending the meeting on the date and time noted above. You are encouraged to register for in person attendance by emailing coa@brampton.ca and indicating if you plan to address Committee.
- Participate virtually (computer, tablet or smartphone). To participate virtually via WebEx, you must register in advance, no later than **12:00 pm on Thursday, December 5, 2024**, by emailing coa@brampton.ca, and providing your name, mailing address, phone number and email address. Confirmation of registration and participation instructions will be provided.

Note: Information provided in your correspondence, virtual or in-person delegation will become part of the public meeting record and will be posted on the City's website. If you do not participate in the public meeting, Committee may make a decision in your absence, and you will not be entitled to any further notice in the proceedings.


Viewing Application Materials: The application and related materials are available online at www.brampton.ca/en/city-hall/meetings-agendas and may be viewed in person in the City Clerk's Office during regular business hours. More information regarding the Committee of Adjustment is available at www.brampton.ca.

Appeal Process: If you wish to be notified of the decision of Committee, you must submit a written request to coa@brampton.ca. This will also entitle you to be advised of an appeal of the matter to the Ontario Land Tribunal (OLT). Please be advised that only the applicant, municipality, certain public bodies and the Minister can appeal a decision to the OLT. If a decision is appealed, you may request participant status by contacting olt.clo@ontario.ca.

Owners are requested to ensure that their tenant(s) are notified of this application and meeting date. This notice is to be posted by the owner of any land that contains seven or more residential units in a location that is visible to all of the residents.

Dated this 26th day of November 2024

Secretary Treasurer
Committee of Adjustment, City Clerk's Office
2 Wellington Street West, Brampton, L6Y 4R2
E: coa@brampton.ca

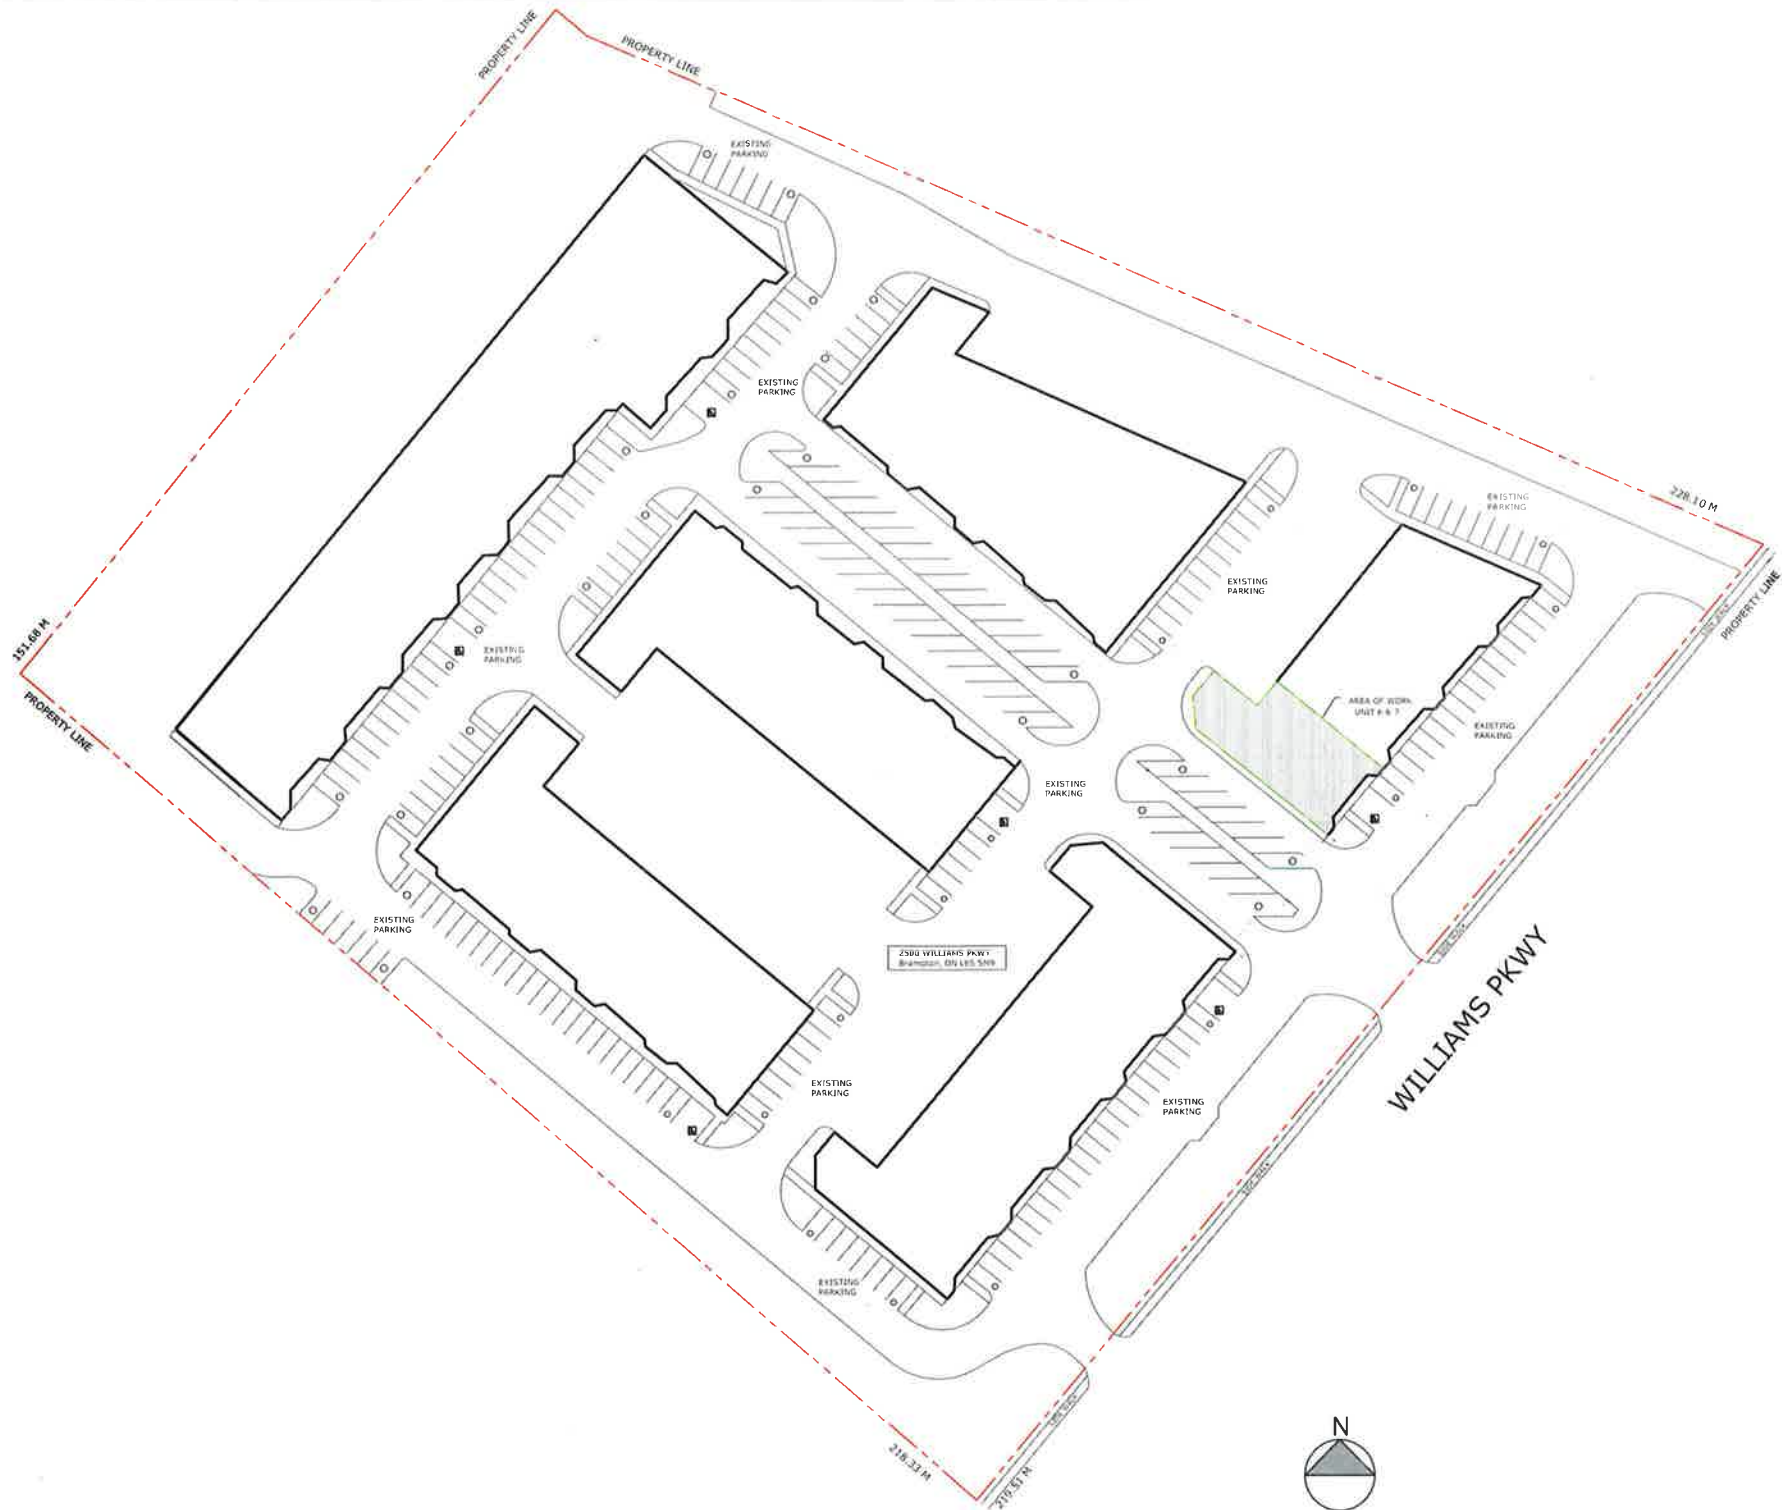

SITE PLAN

SC: 1:1000

General Notes
• CONTRACTOR SHALL CHECK ALL DIMENSIONS ON THE WORK SITE AND REPORT DISCREPANCIES TO THE CONSULTANT'S OFFICE IMMEDIATELY.
• ALL DIMENSIONS AND SPECIFICATIONS ARE THE PROPERTY OF CONSULTANT AND MUST BE RETURNED AT THE COMPLETION OF WORK.
• THIS DRAWING IS NOT TO BE USED FOR CONSTRUCTION UNLESS APPROVED BY THE CONSULTANT.
• DIMENSIONS ARE IN METERS UNLESS OTHERWISE SPECIFIED.

NO.	DATE	DESCRIPTION	BY

Firm Name and Address
MEM ENGINEERING INC
2365 DERRY ROAD EAST
MISSISSAUGA, ON, L5S 1V6
905-673-9100
Email: mem.bldgpermits@gmail.com



PROJECT TITLE:
**2500 WILLIAMS PKWY,
BRAMPTON, ON L6S 5M9**

SHEET TITLE:
SITE PLAN

SCALE:	DRAWING NO:
PLOT DATE: 2024-11-04	A99
DRAWN BY: AR	
CHECKED BY: HS	