



 Subject Lands



23-021-11-03

EXTERIOR FINISH LEGEND

23-021 - FATHER TOBIN & BRAMALEA

- 1 MASONRY - BRICK VENEER
2 MASONRY - RENAISSANCE
3 SIDING
4 PRECAST CONCRETE TRIM MOULDING
5 GLAZING
6 MULLIONS
7 PREFINISHED ALUMINIUM
8 PRECAST SILL/BAND
9 SUITE DOOR
10 PREFINISHED METAL CAP FLASHING @ TERRACE LEVEL POPUPS

- 11 PREFINISHED METAL CAP FLASHING @ TERRACE PARAPET
12 PREFINISHED ALUMINIUM RAINWATER LEADER AND SCUPPERS
13 PREFINISHED ALUMINIUM GLASS DOOR
14 PRE-FIN METAL PRIVACY SCREEN
15 ROOF SHINGLE

RAILING

- 1 BALCONY RAILING
2 PICKET RAILING


Legend 6

NTS dA4.01




Townhouse Blocks A & B - Typical Rear Elevation 3

Scale: 1 : 100 dA4.01

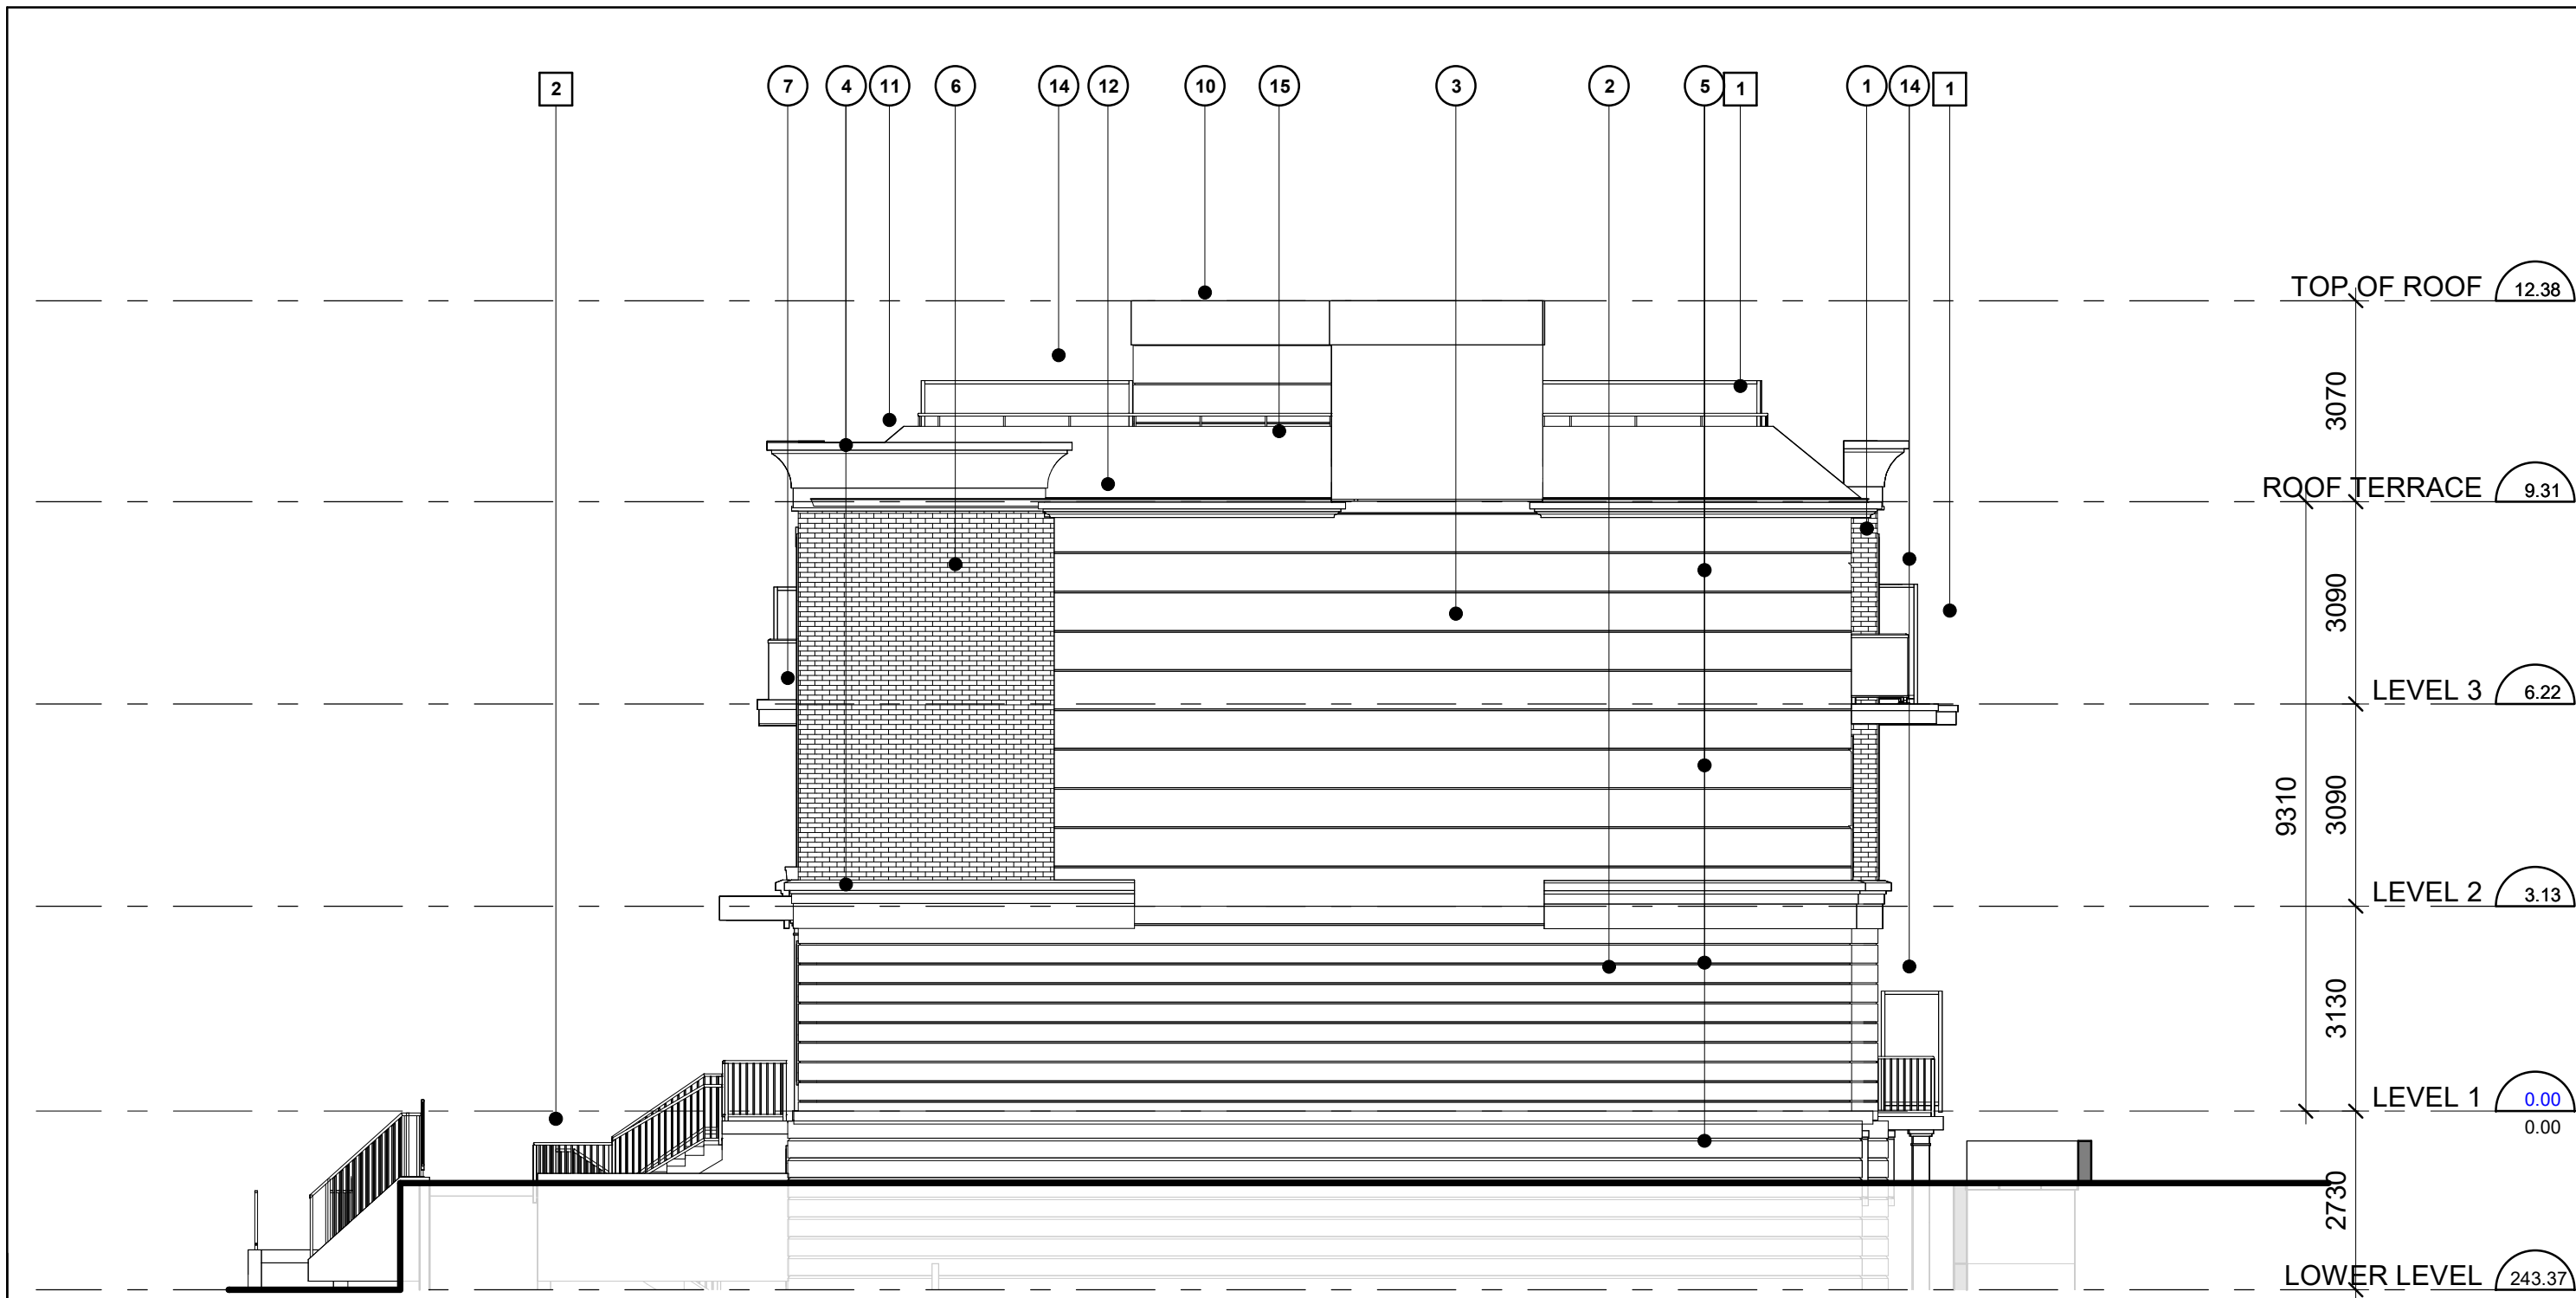


Townhouse Block B - Interior Side Elevation 5

1 : 100 dA4.01

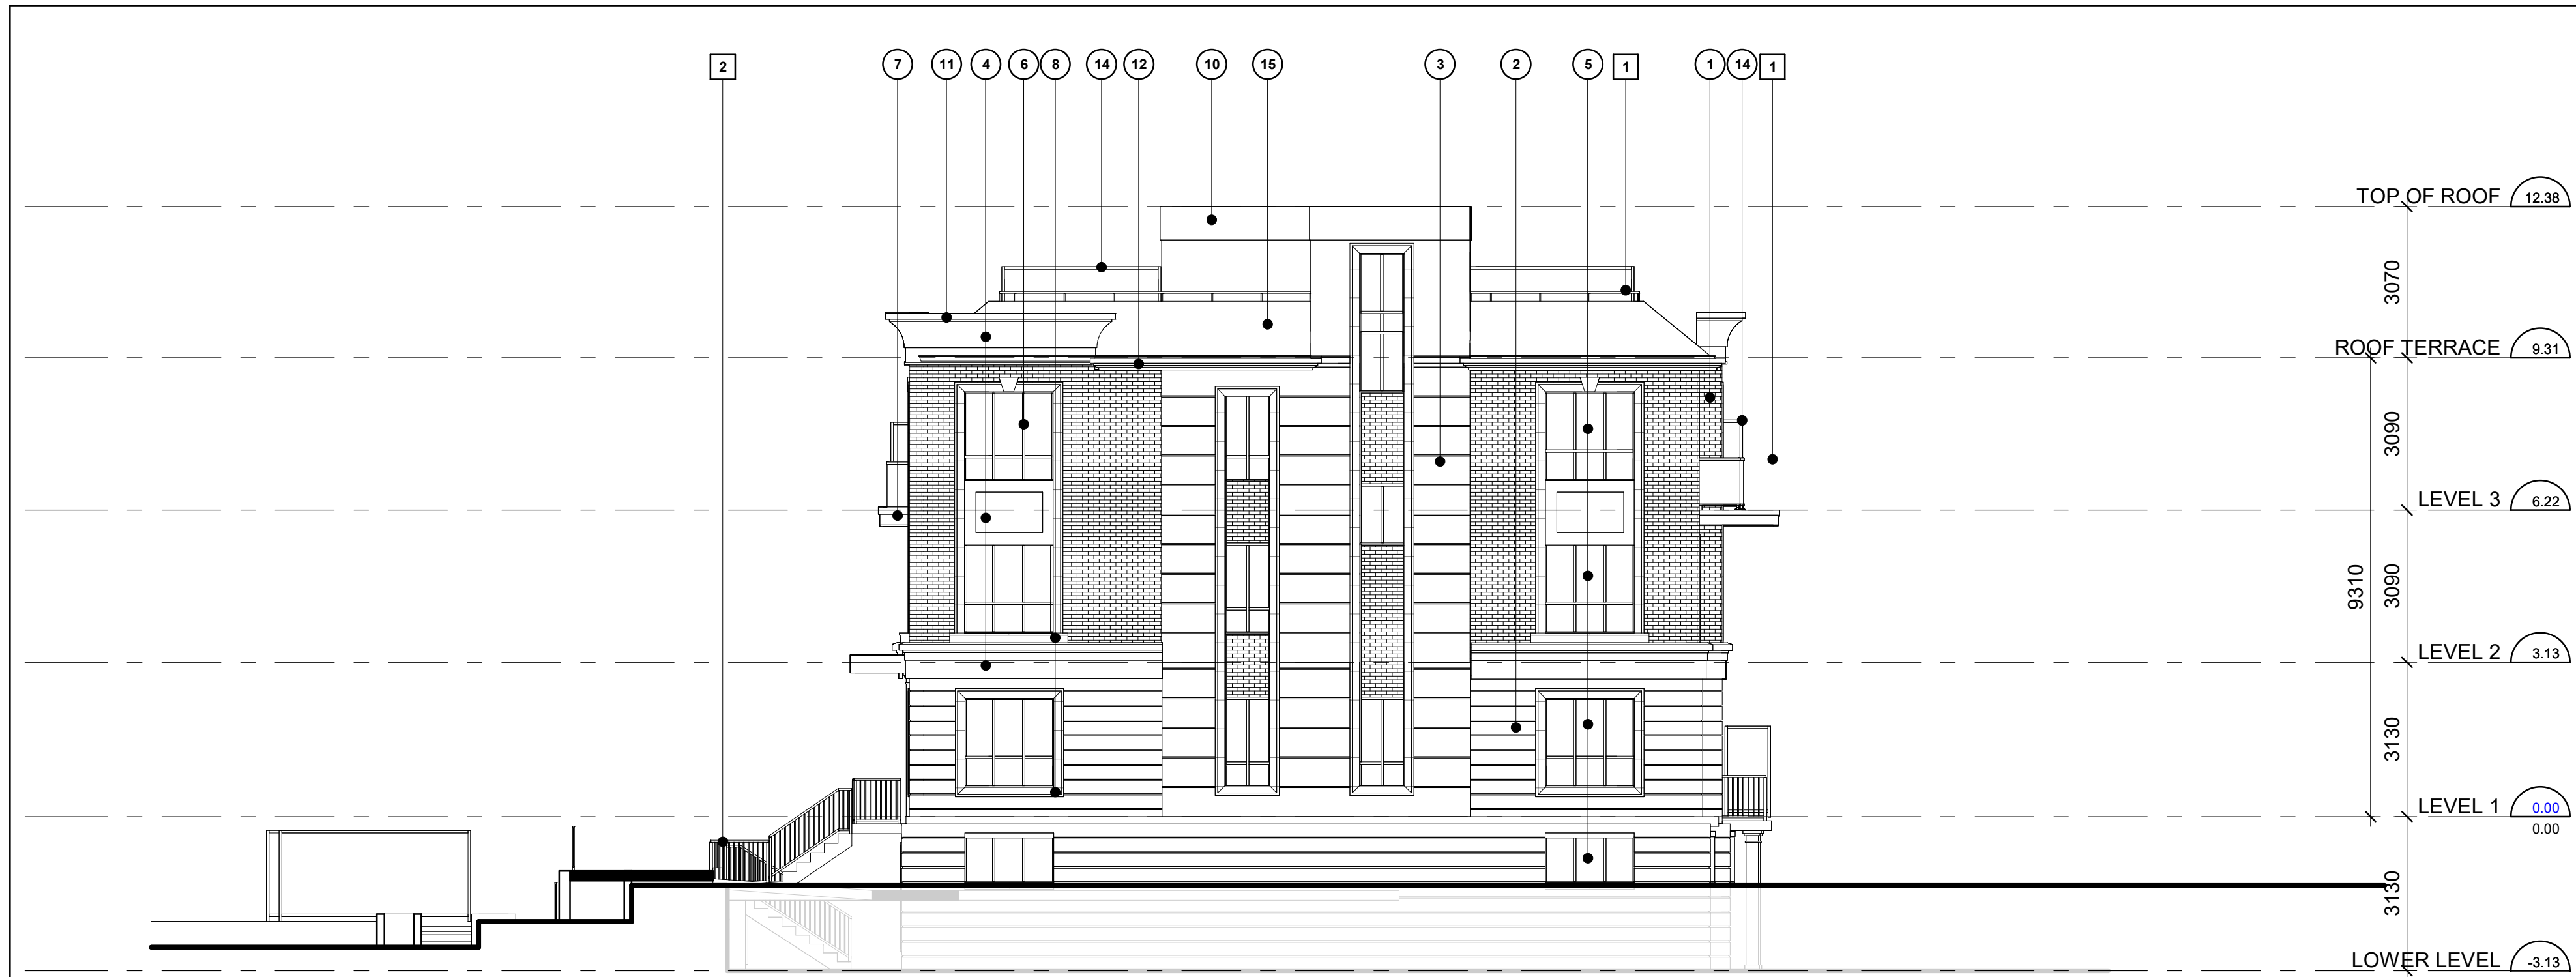

Townhouse Blocks A & B Interior Side Elevation 2

1 : 100 dA4.01

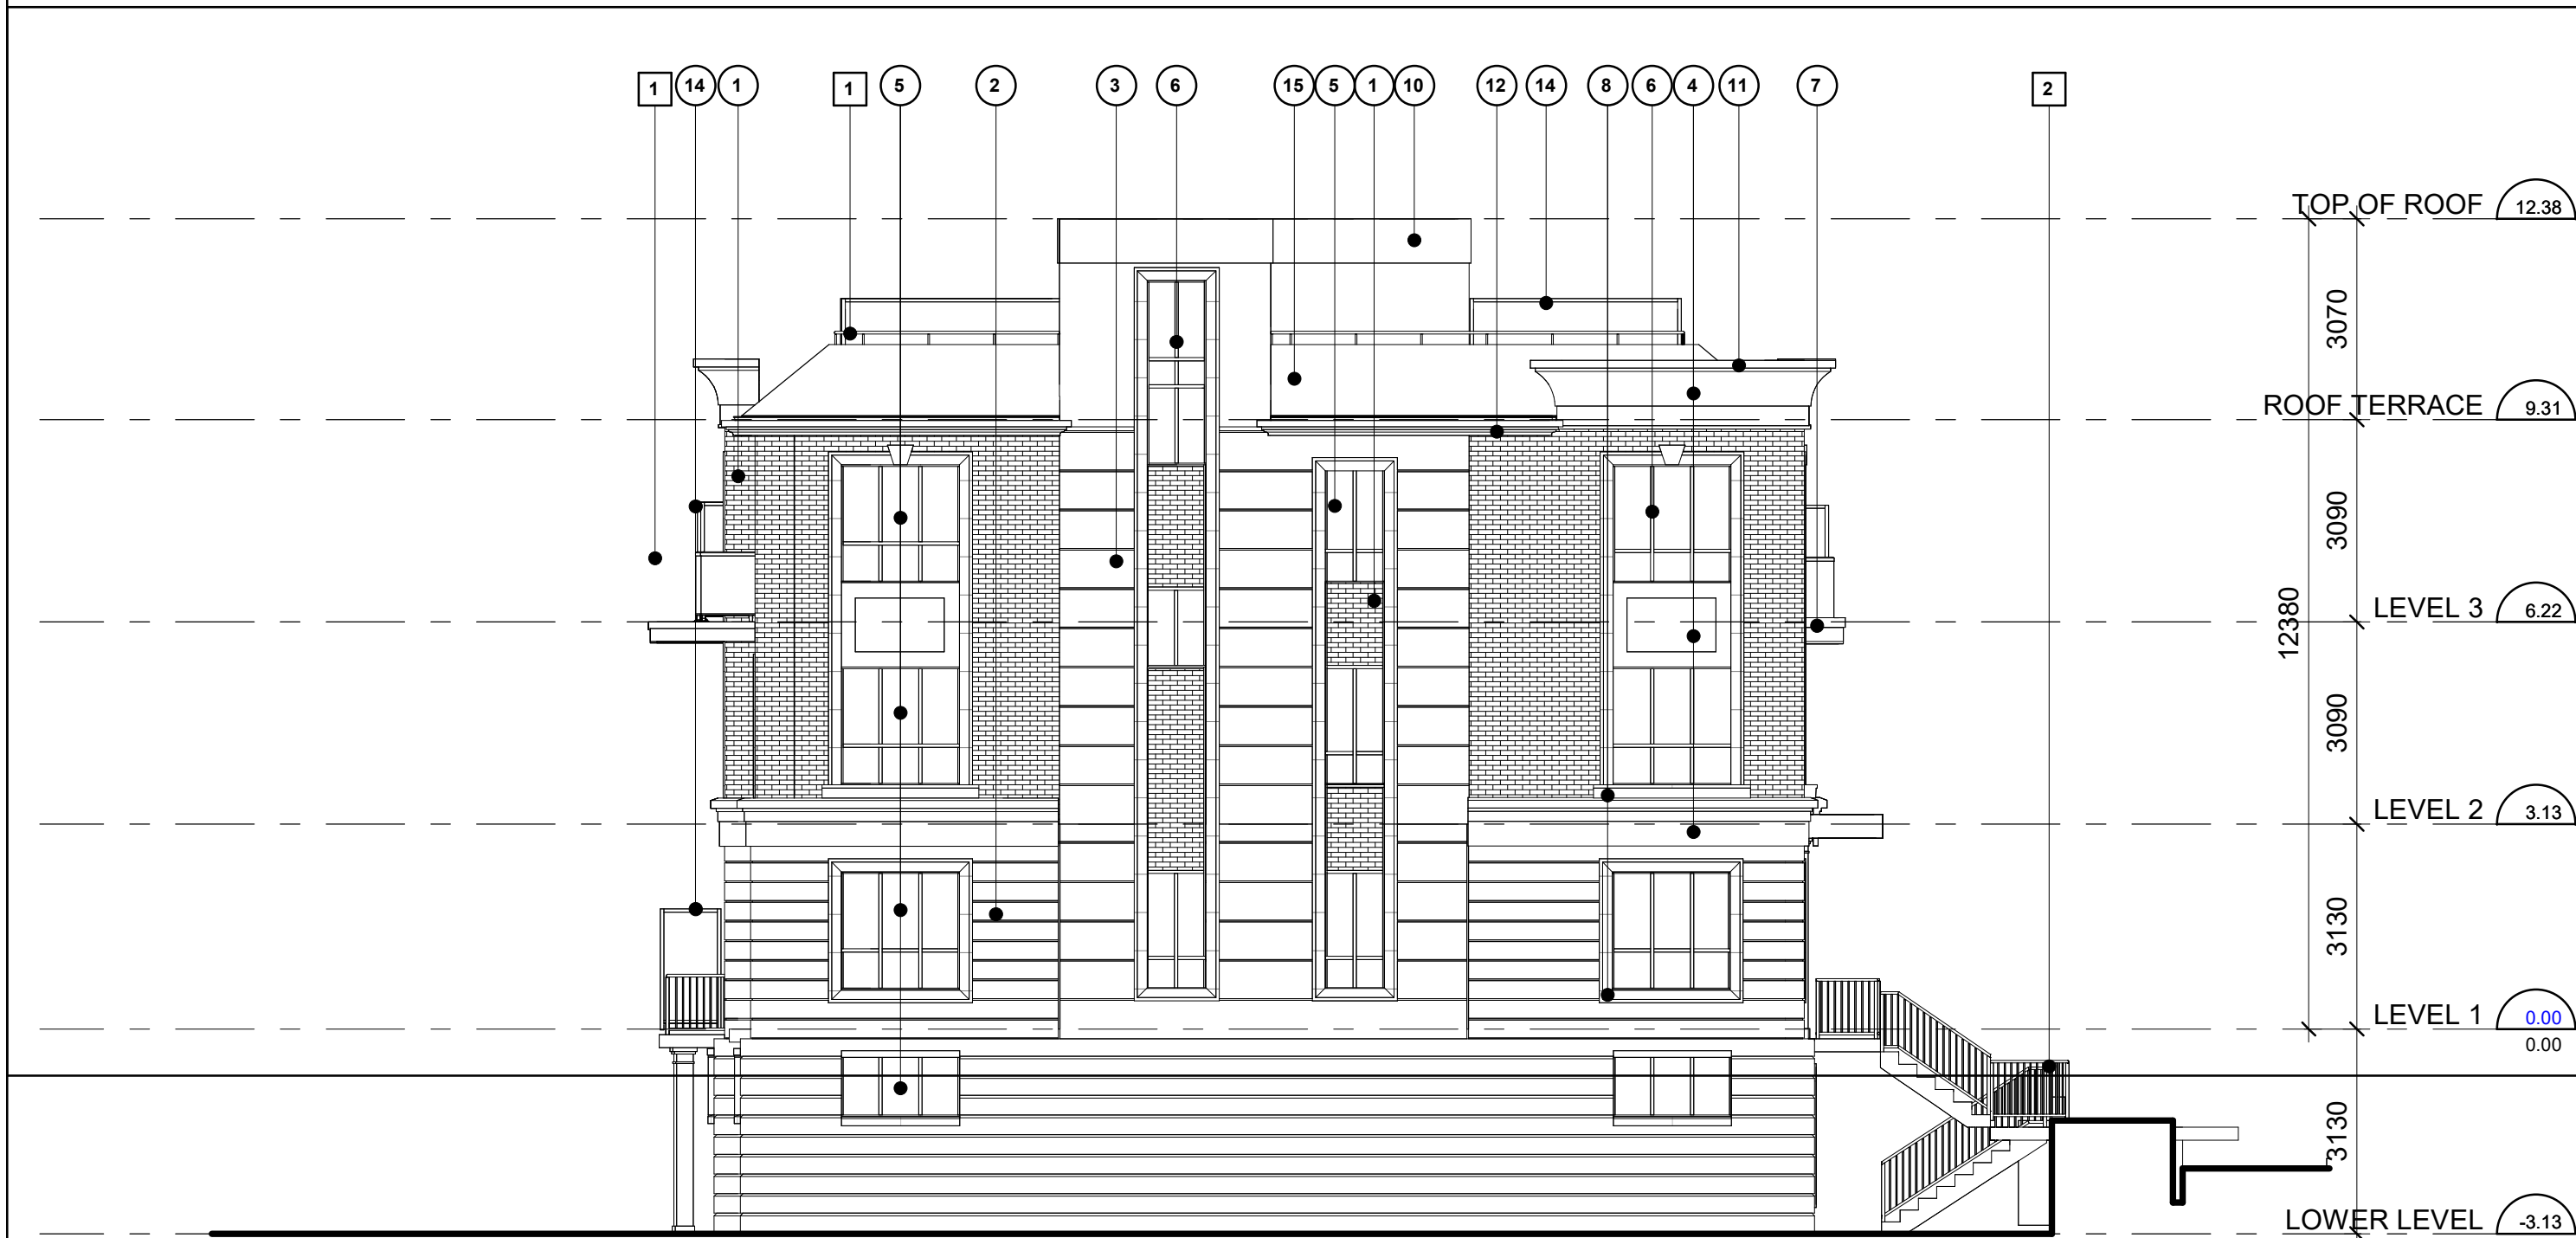

Townhouse Blocks A & B street Side Elevation 4

Scale: 1 : 100 dA4.01



Townhouse Blocks A & B - Typical Front Elevation 1

Scale: 1 : 100 dA4.01

All Drawings, Specifications, and Related Documents are the Copyright of the Architect. The Architect retains all rights to control all uses of these documents for the intended issuance/use as identified below. Reproduction of these Documents, without permission from the Architect, is strictly prohibited. The Authorities Having Jurisdiction are permitted to use, distribute, and reproduce these drawings for the intended issuance as noted and dated below, however the extended permission to the Authorities Having Jurisdiction in no way debases or limits the Copyright of the Architect, or control of use of these documents by the Architect.

Do not scale the drawings.

This Drawing is Not To Be Used For Construction Until Signed By The Architect.

Date: 20/12/2024

KIRKOR
ARCHITECTS AND PLANNERS
20 De Boers Drive Suite 400
Toronto, ON M3J 0H1

Revisions:

No. Revision: Date:

1. Revised as per the City Comments Dec. 20-2024

2. OPA and Rezoning Re-submission Dec. 20-2024

1. Issued for OPA and ZBA Aug. 18-2023

No. Issued For: Date:

Drawing Title:

**BLOCKS A & B -
ELEVATIONS**

Client:

Project:

**RESIDENTIAL
DEVELOPMENT**

FATHER TOBIN & BRAMALEA

Father Tobin Road, Brampton

Scale: 1 : 100

GM Drawn by:

AE/SM Checked by:

23021 Project No.:

20/12/2024 Date:

Drawing No.:

dA4.01

23-021-11.03

EXTERIOR FINISH LEGEND

23-021 - FATHER TOBIN & BRAMALEA

- 1 MASONRY - BRICK VENEER
2 MASONRY - RENAISSANCE
3 SIDING
4 PRECAST CONCRETE TRIM MOULDING
5 GLAZING
6 MULLIONS
7 PREFINISHED ALUMINIUM
8 PRECAST SILL/BAND
9 SUITE DOOR
10 PREFINISHED METAL CAP FLASHING @ TERRACE LEVEL 'POPUPS'

- 11 PREFINISHED METAL CAP FLASHING @ TERRACE PARAPET
12 PREFINISHED ALUMINIUM RAINWATER LEADER AND SCUPPERS
13 PREFINISHED ALUMINIUM GLASS DOOR
14 PRE-FIN METAL PRIVACY SCREEN
15 ROOF SHINGLE

RAILING

- 1 BALCONY RAILING
2 PICKET RAILING


Legend 5

NTS dA4.02




Townhouse Block C - Rear Elevation 3

1 : 100 dA4.02

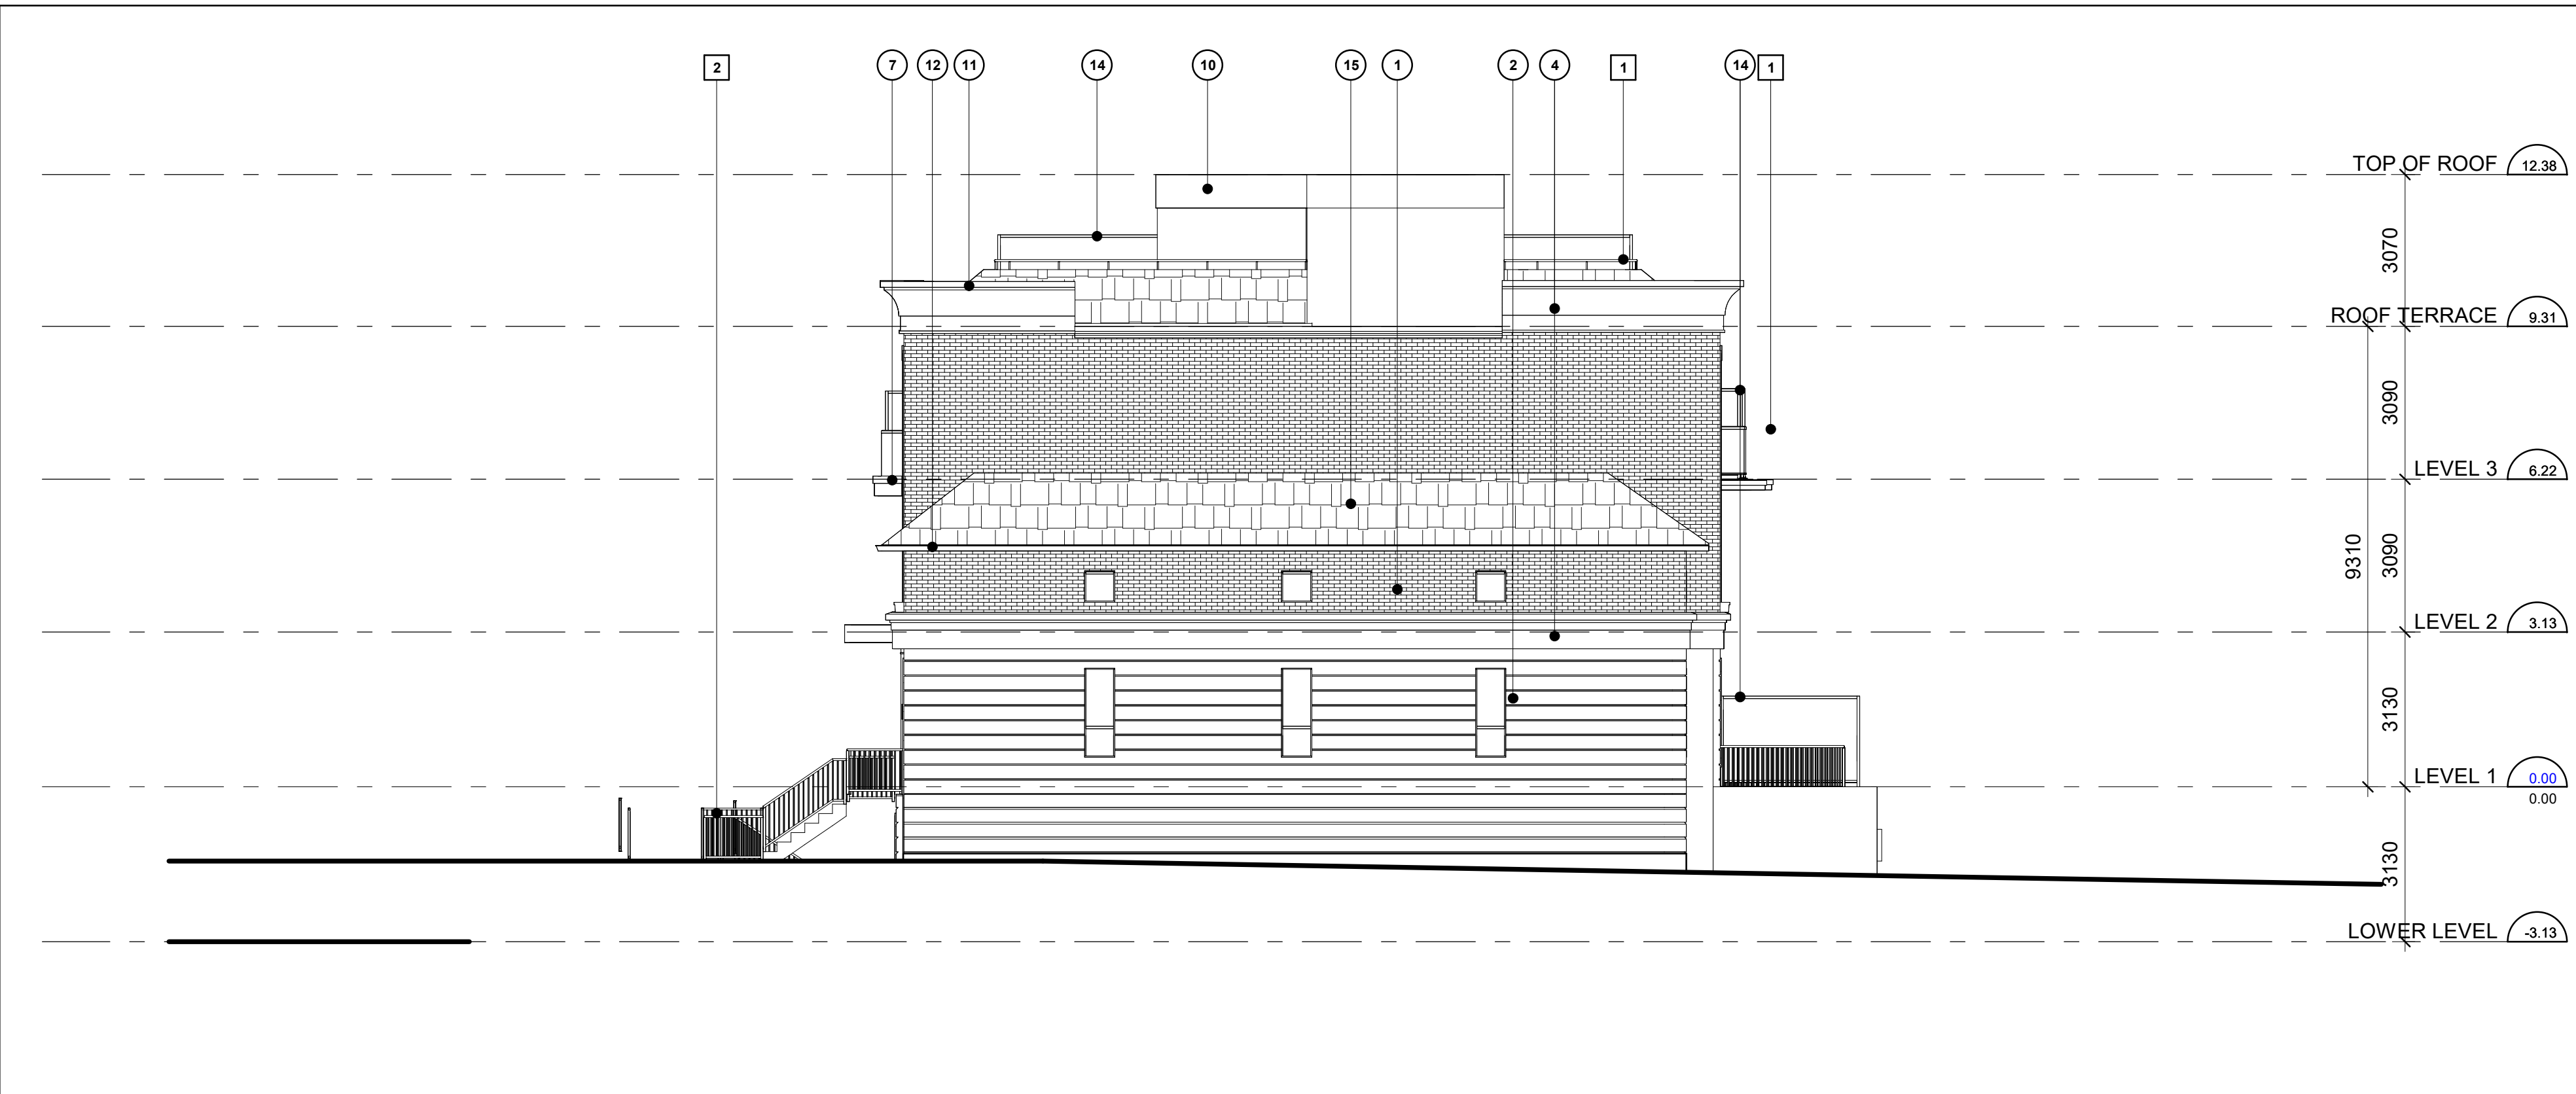


Townhouse Block C - Interior Side Elevation 2

1 : 100 dA4.02

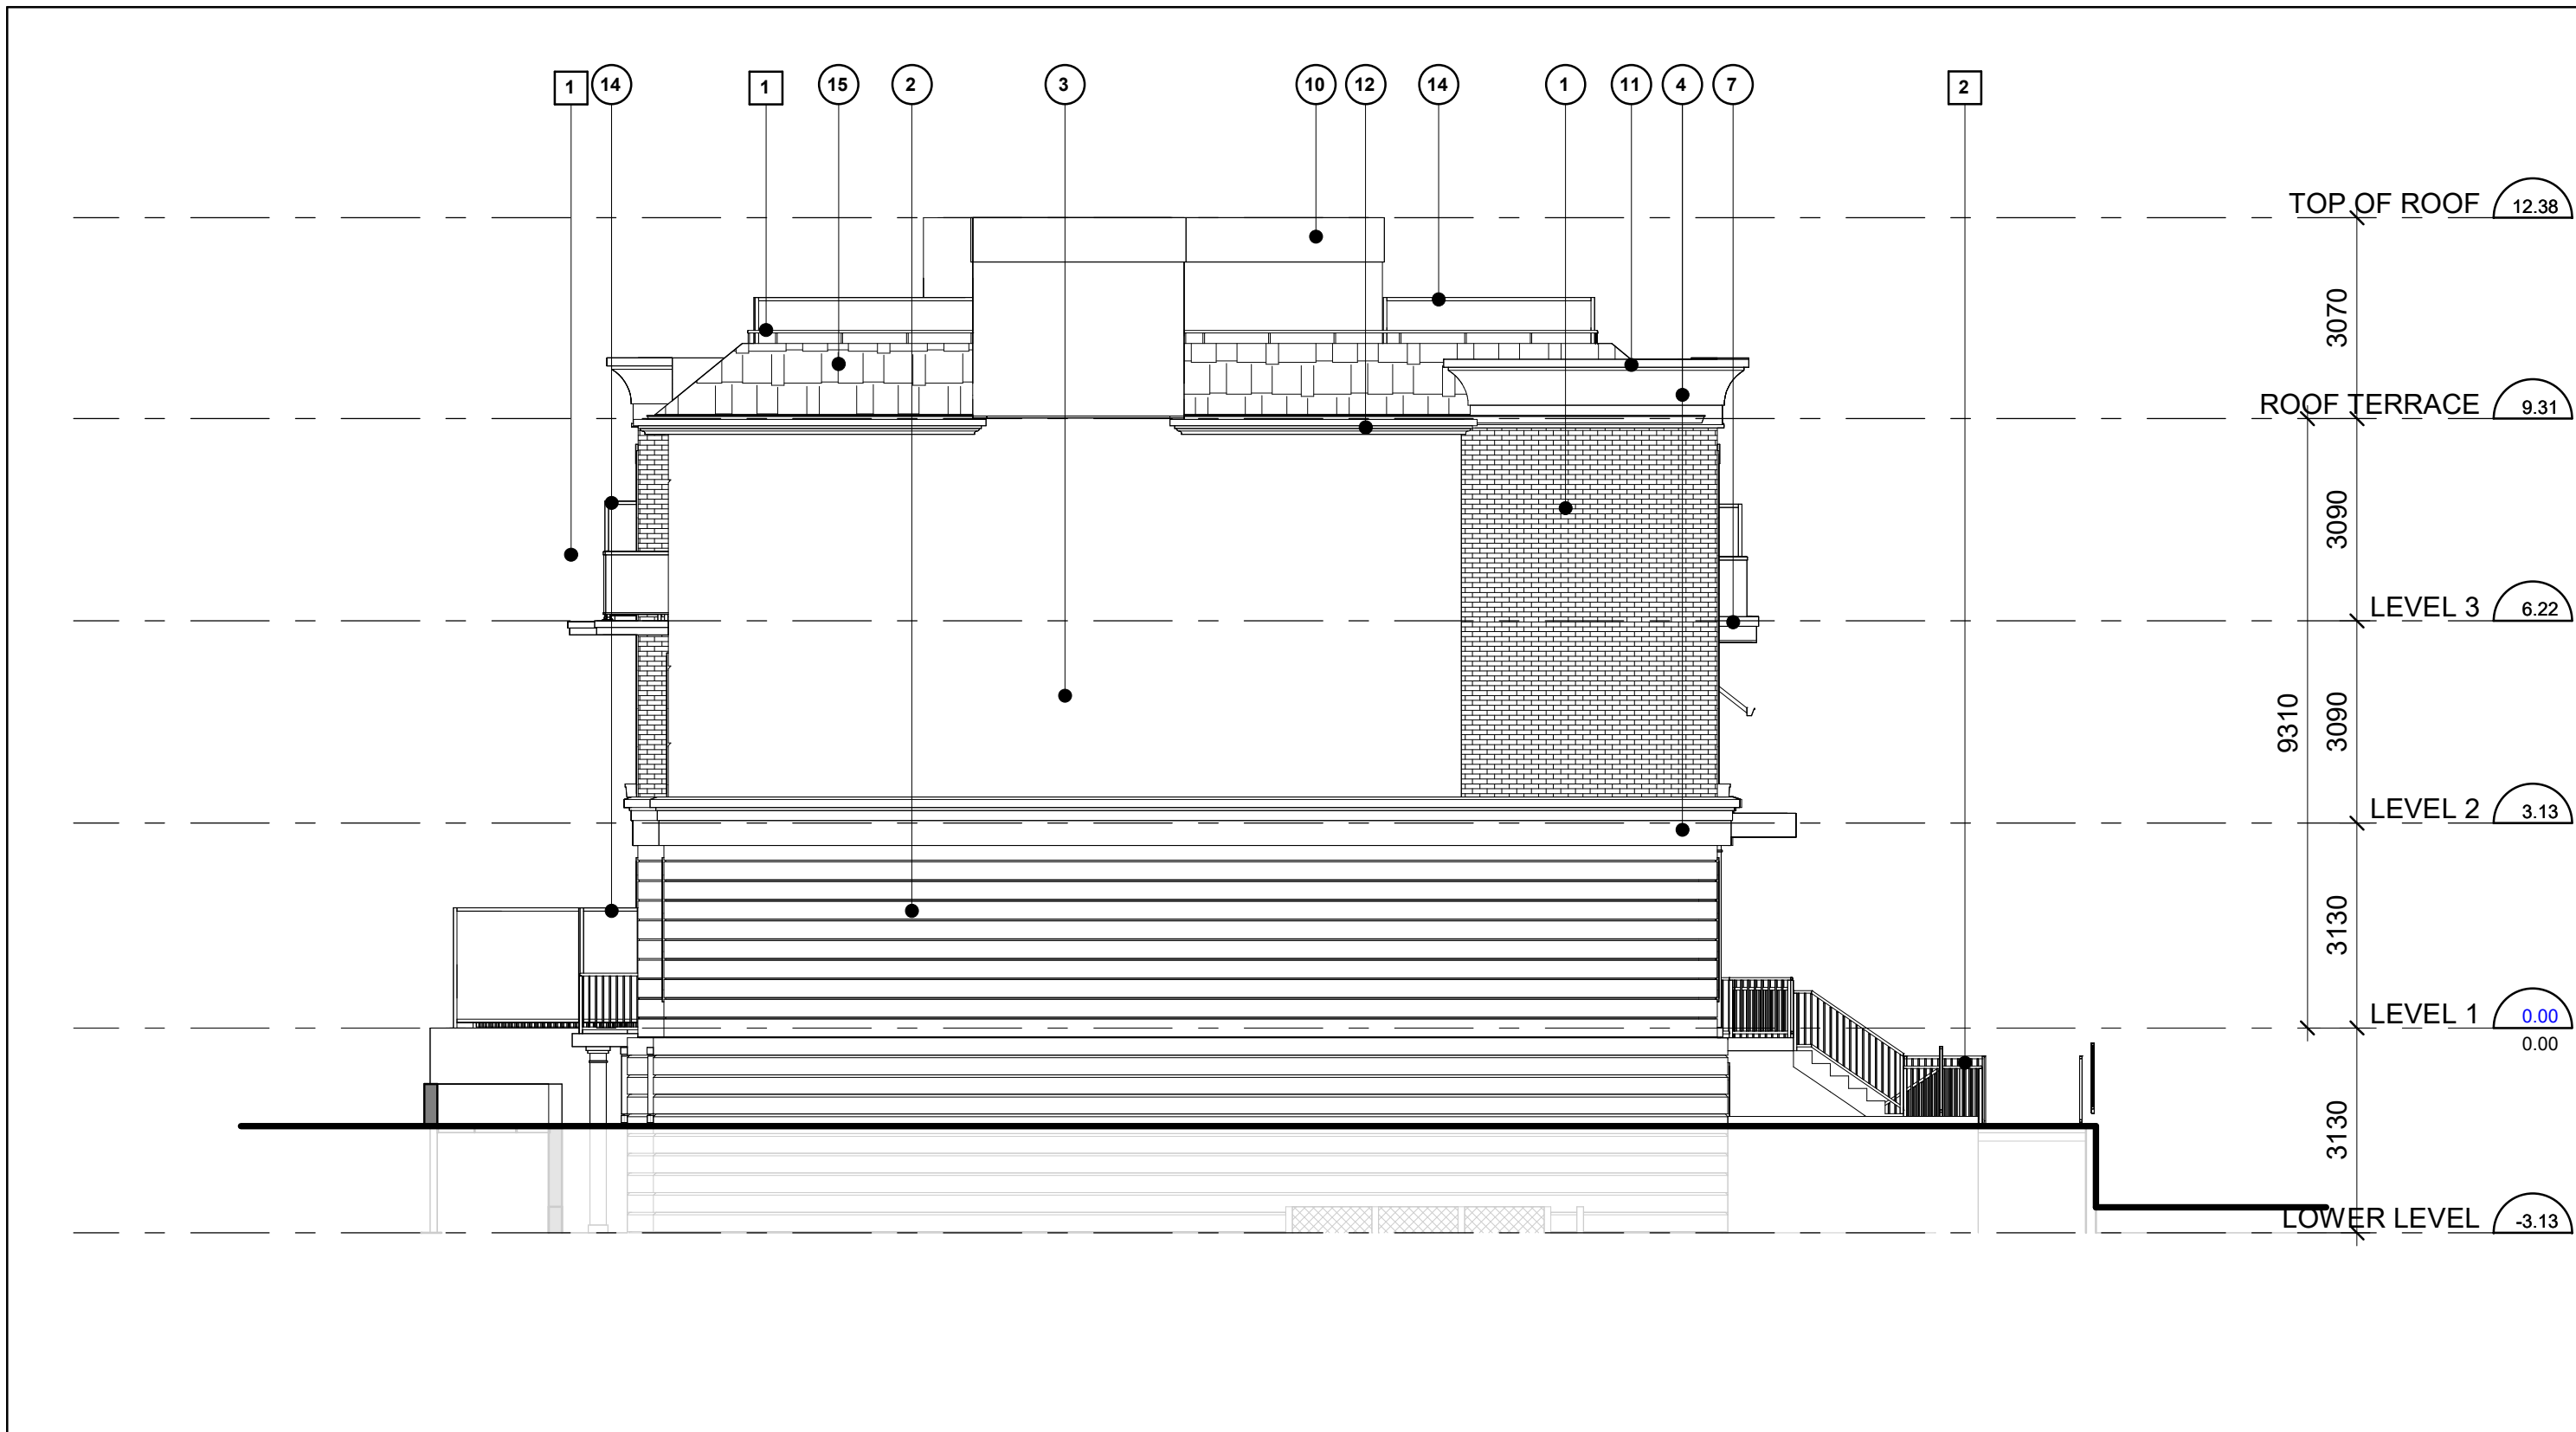

Townhouse Block C - street Side Elevation 4

1 : 100 dA4.02

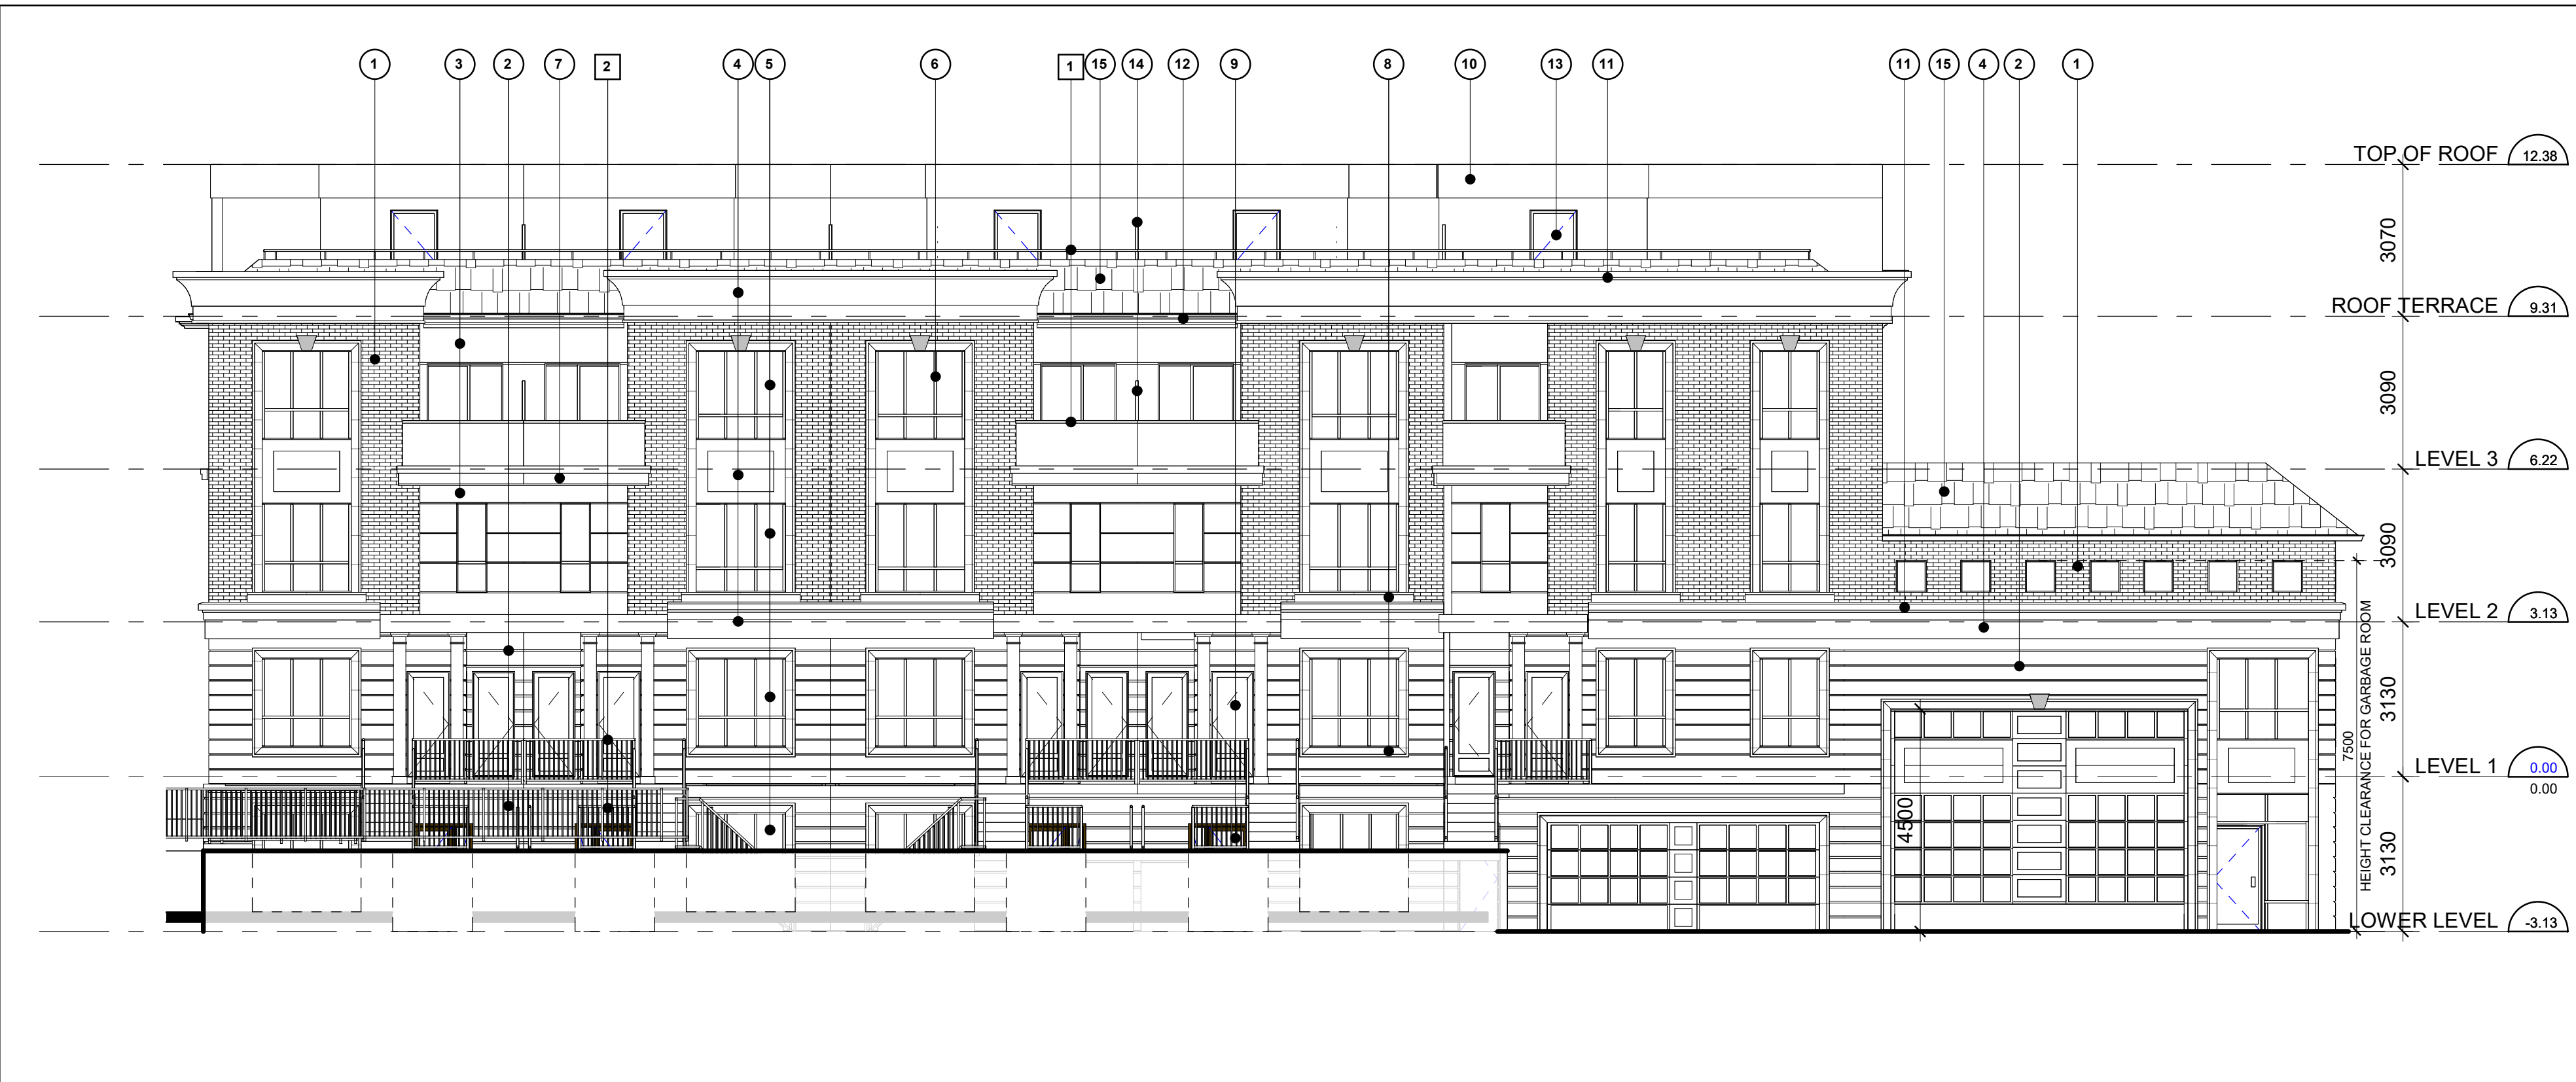

Townhouse Block C- Front Elevation 1

1 : 100 dA4.02

All Drawings, Specifications, and Related Documents are the Copyright of the Architect. The Architect retains all rights to control all uses of these documents for the intended issuance as identified below. Reproduction of these Documents, without permission from the Architect, is strictly prohibited. The Authorities Having Jurisdiction are permitted to use, distribute, and reproduce these drawings for the intended issuance as noted and dated below, however the extended permission to the Authorities Having Jurisdiction in no way debases or limits the Copyright of the Architect, or control of use of these documents by the Architect.

Do not scale the drawings.

This Drawing is Not To Be Used For Construction Until Signed By The Architect.

Date: 20/12/2024

KIRKOR
ARCHITECTS AND PLANNERS
20 De Boers Drive Suite 400
Toronto, ON M3J 0H1

Revisions:	
No.:	Date:
1.	Revised as per the City Comments Dec. 20-2024

2.	OPA and Rezoning Re-submission	Dec. 20-2024
1.	Issued for OPA and ZBA	Aug. 18-2023
No.:	Issued For:	Date:

Drawing Title:

BLOCK C - ELEVATIONS

Client:

Project:
RESIDENTIAL DEVELOPMENT
FATHER TOBIN & BRAMALEA

Father Tobin Road, Brampton
Scale:
1 : 100
Drawn by:
GM
Checked by:
AE/SM
Project No.:
23021
Date:
20/12/2024
Drawing No.:

dA4.02

EXTERIOR FINISH LEGEND

23-021 - FATHER TOBIN & BRAMALEA

- 1 MASONRY - BRICK VENEER
2 MASONRY - RENAISSANCE
3 SIDING
4 PRECAST CONCRETE TRIM MOULDING
5 GLAZING
6 MULLIONS
7 PREFINISHED ALUMINIUM
8 PRECAST SILL/BAND
9 SUITE DOOR
10 PREFINISHED METAL CAP FLASHING @ TERRACE LEVEL POPUPS

- 11 PREFINISHED METAL CAP FLASHING @ TERRACE PARAPET
12 PREFINISHED ALUMINIUM RAINWATER LEADER AND SCUPPERS
13 PREFINISHED ALUMINIUM GLASS DOOR
14 PRE-FIN METAL PRIVACY SCREEN
15 ROOF SHINGLE

RAILING

- 1 BALCONY RAILING
2 PICKET RAILING


Legend

6
NTS
dA4.03




Townhouse Blocks D & F - Typical Rear Elevation

3
1 : 100
dA4.03

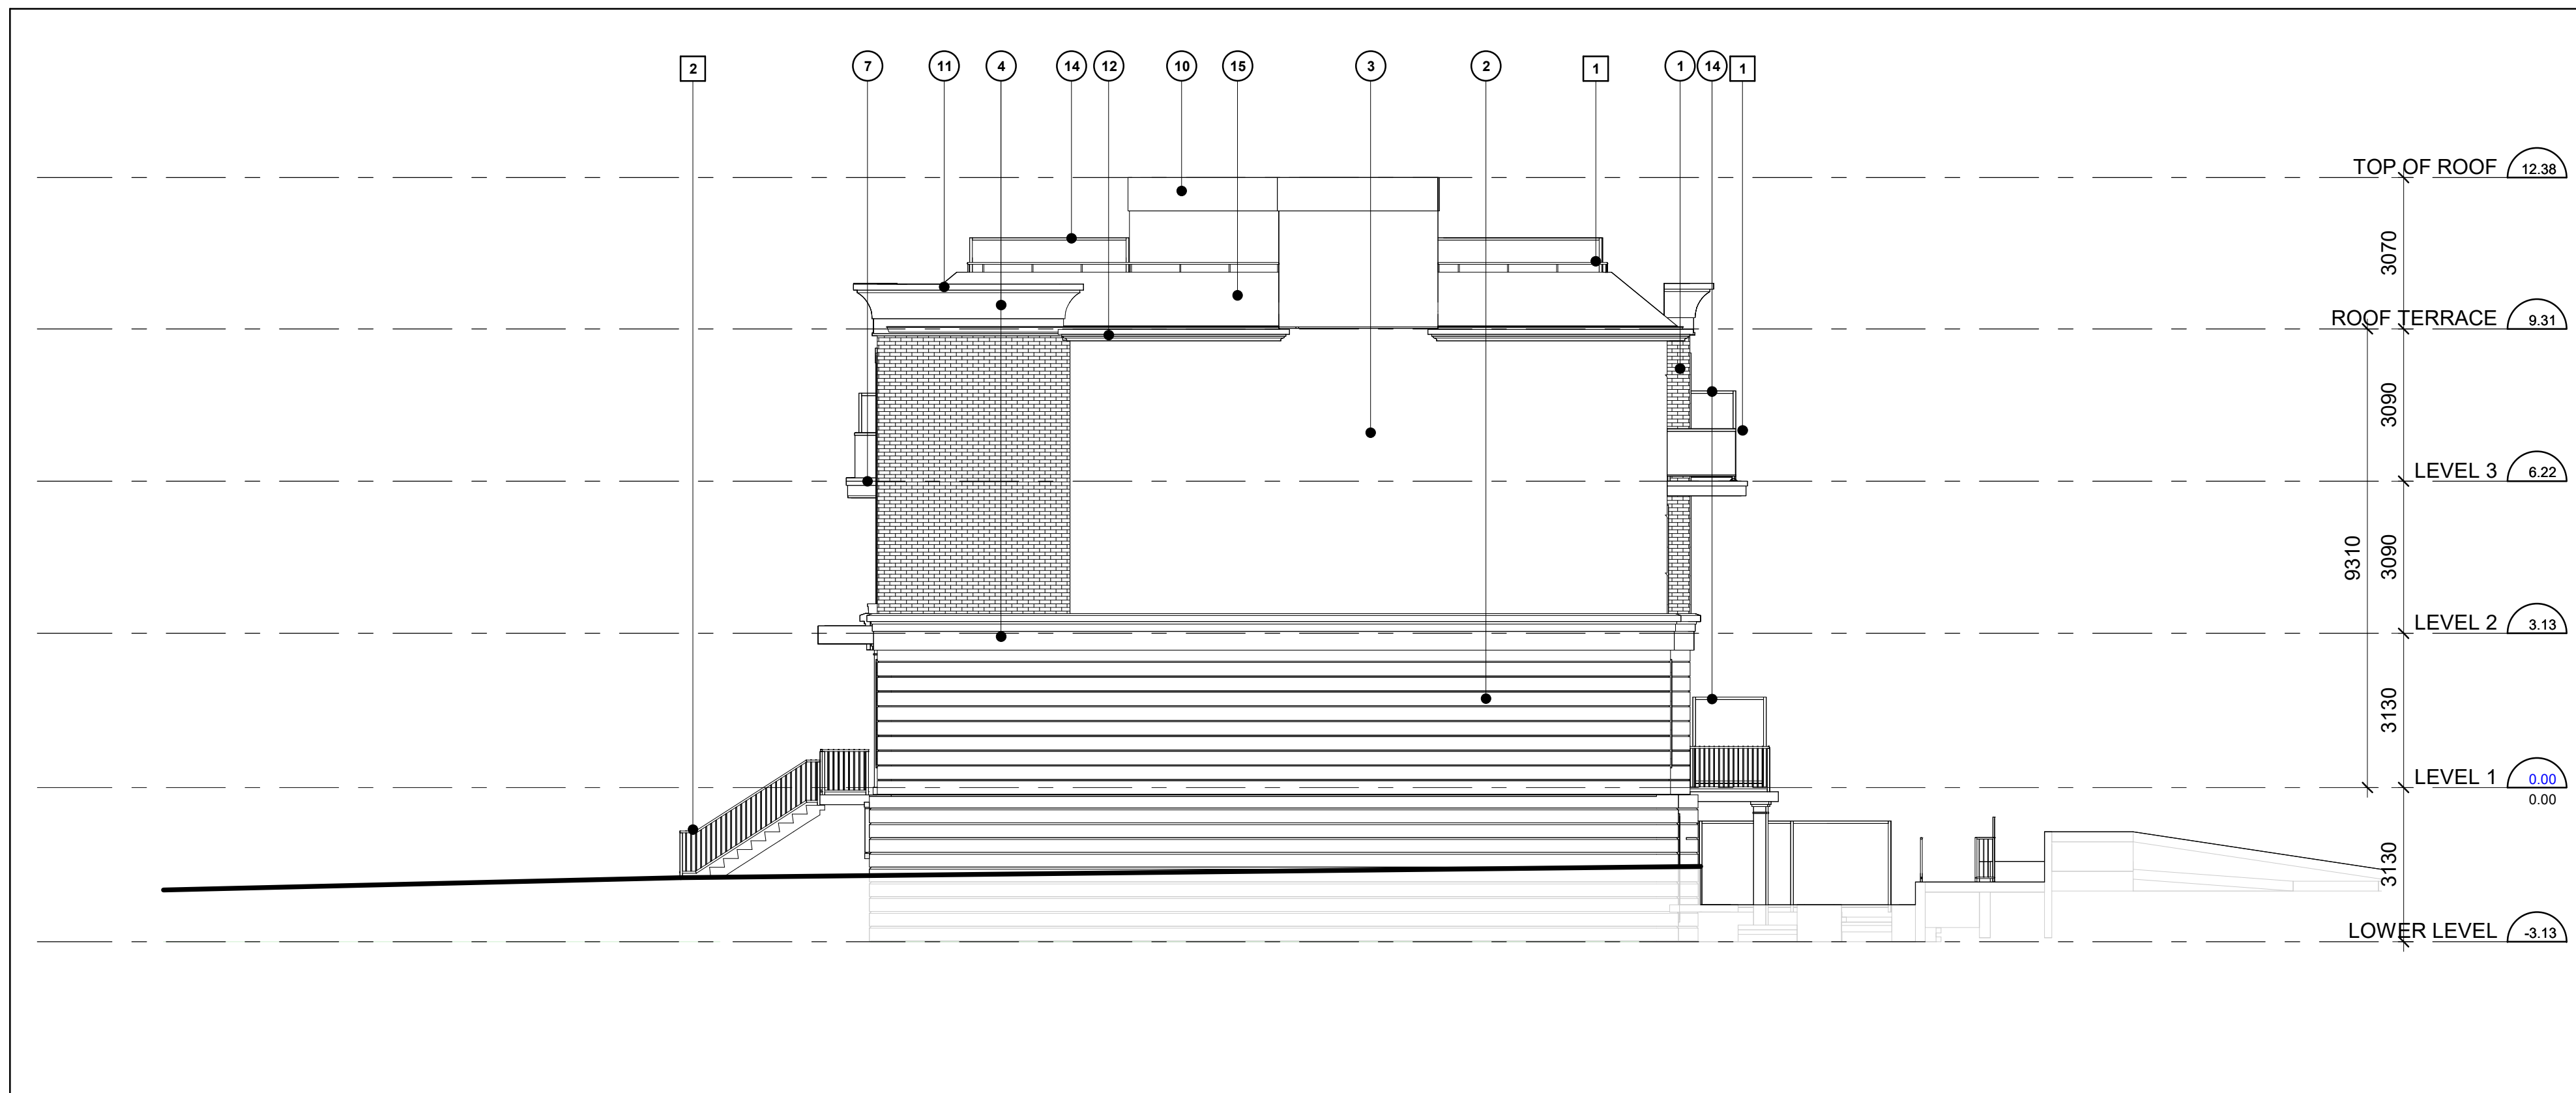


Townhouse Blocks D & F Interior Side Elevation

2
1 : 100
dA4.03

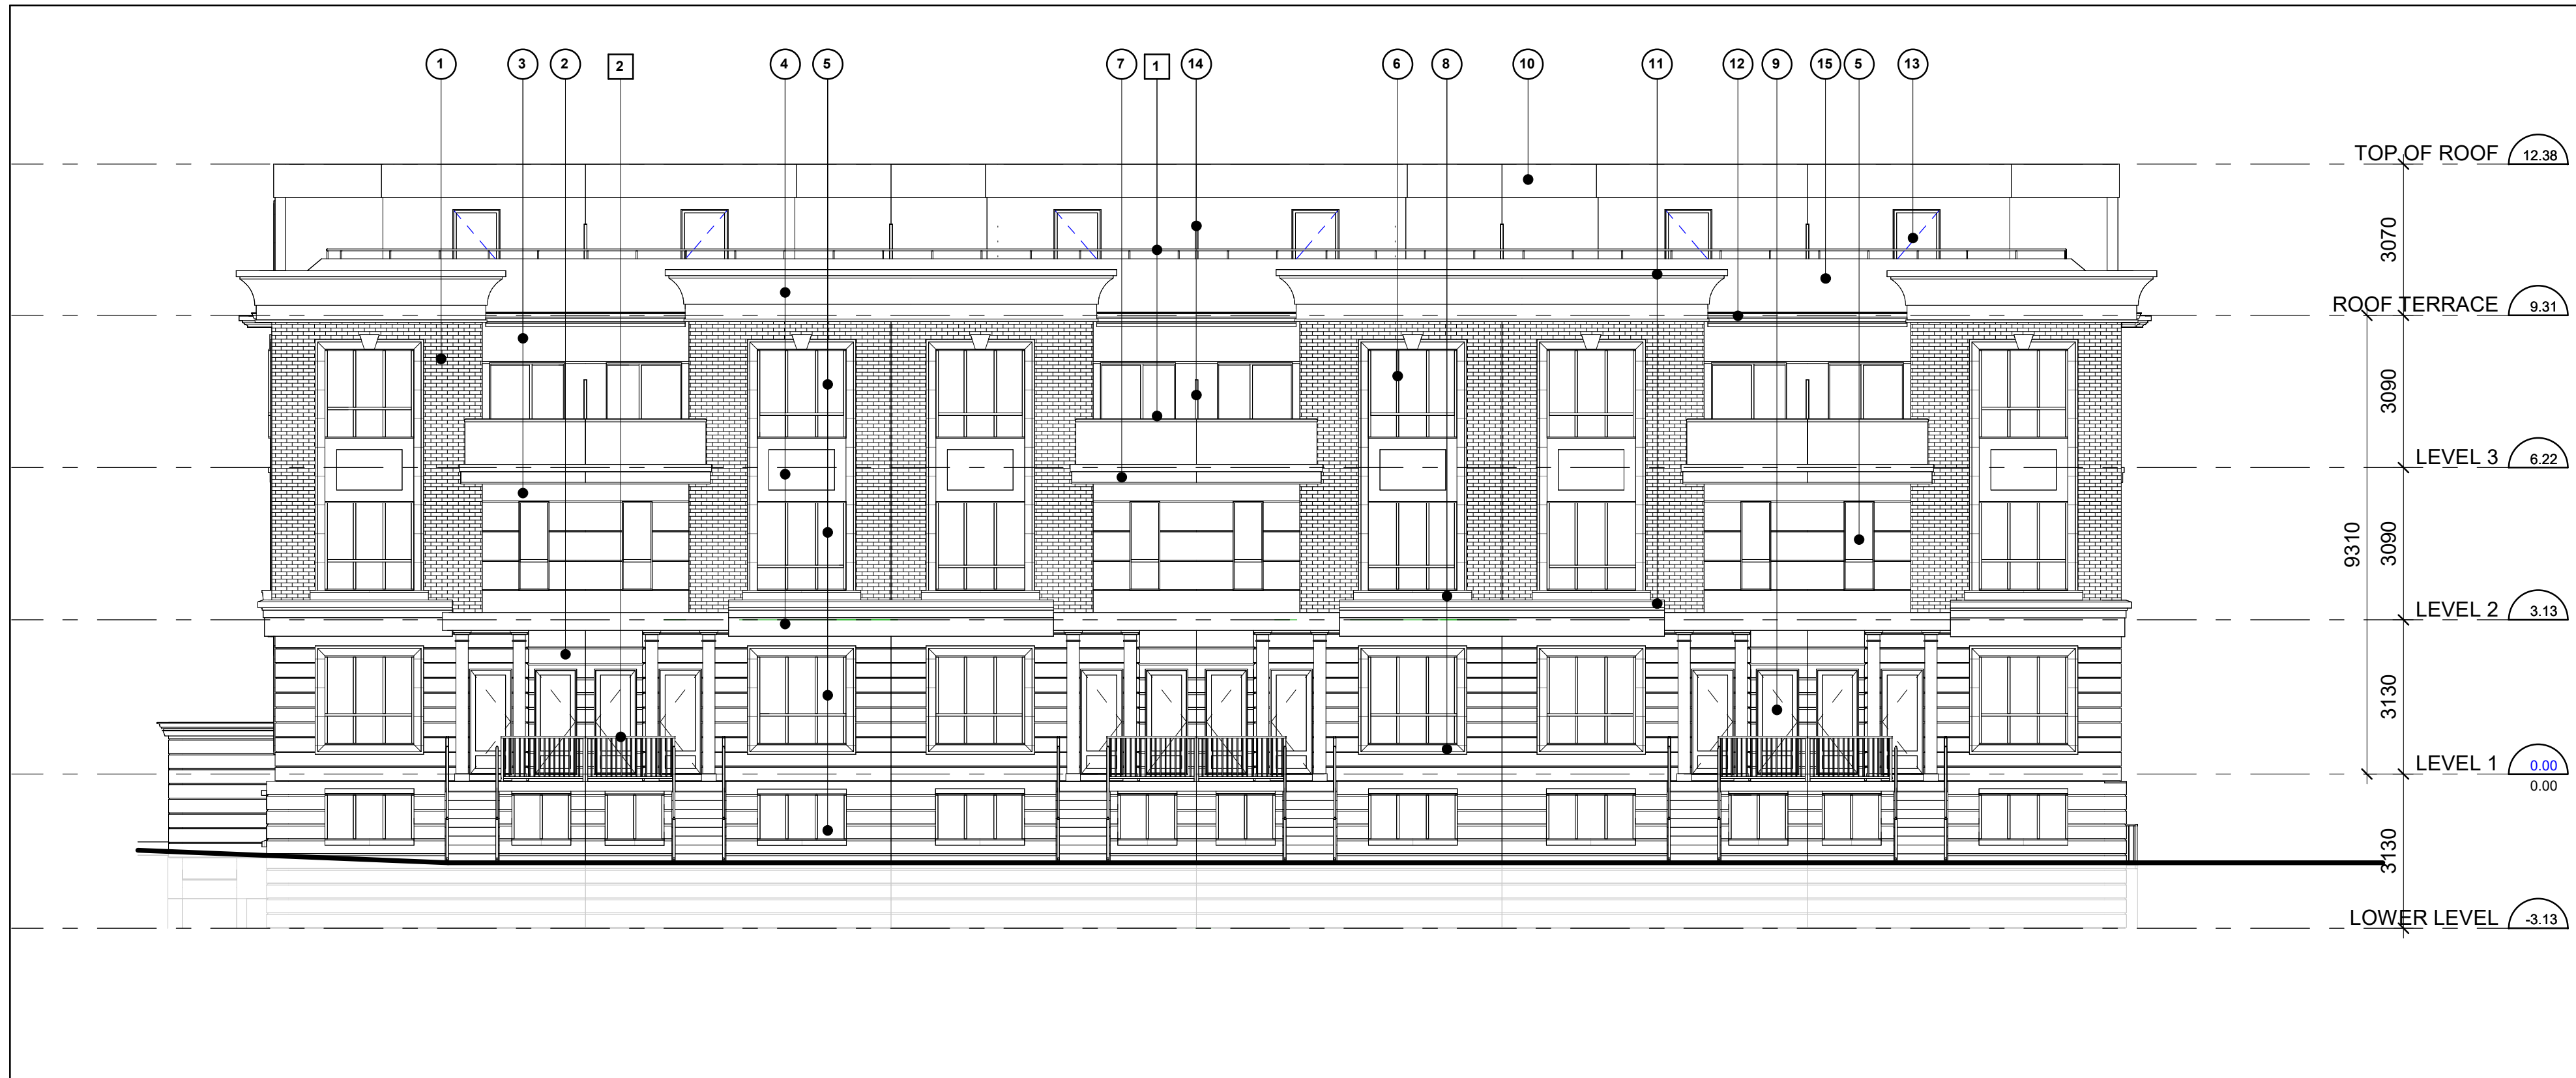


Townhouse Blocks D & F - Typical Front Elevation

1
1 : 100
dA4.03

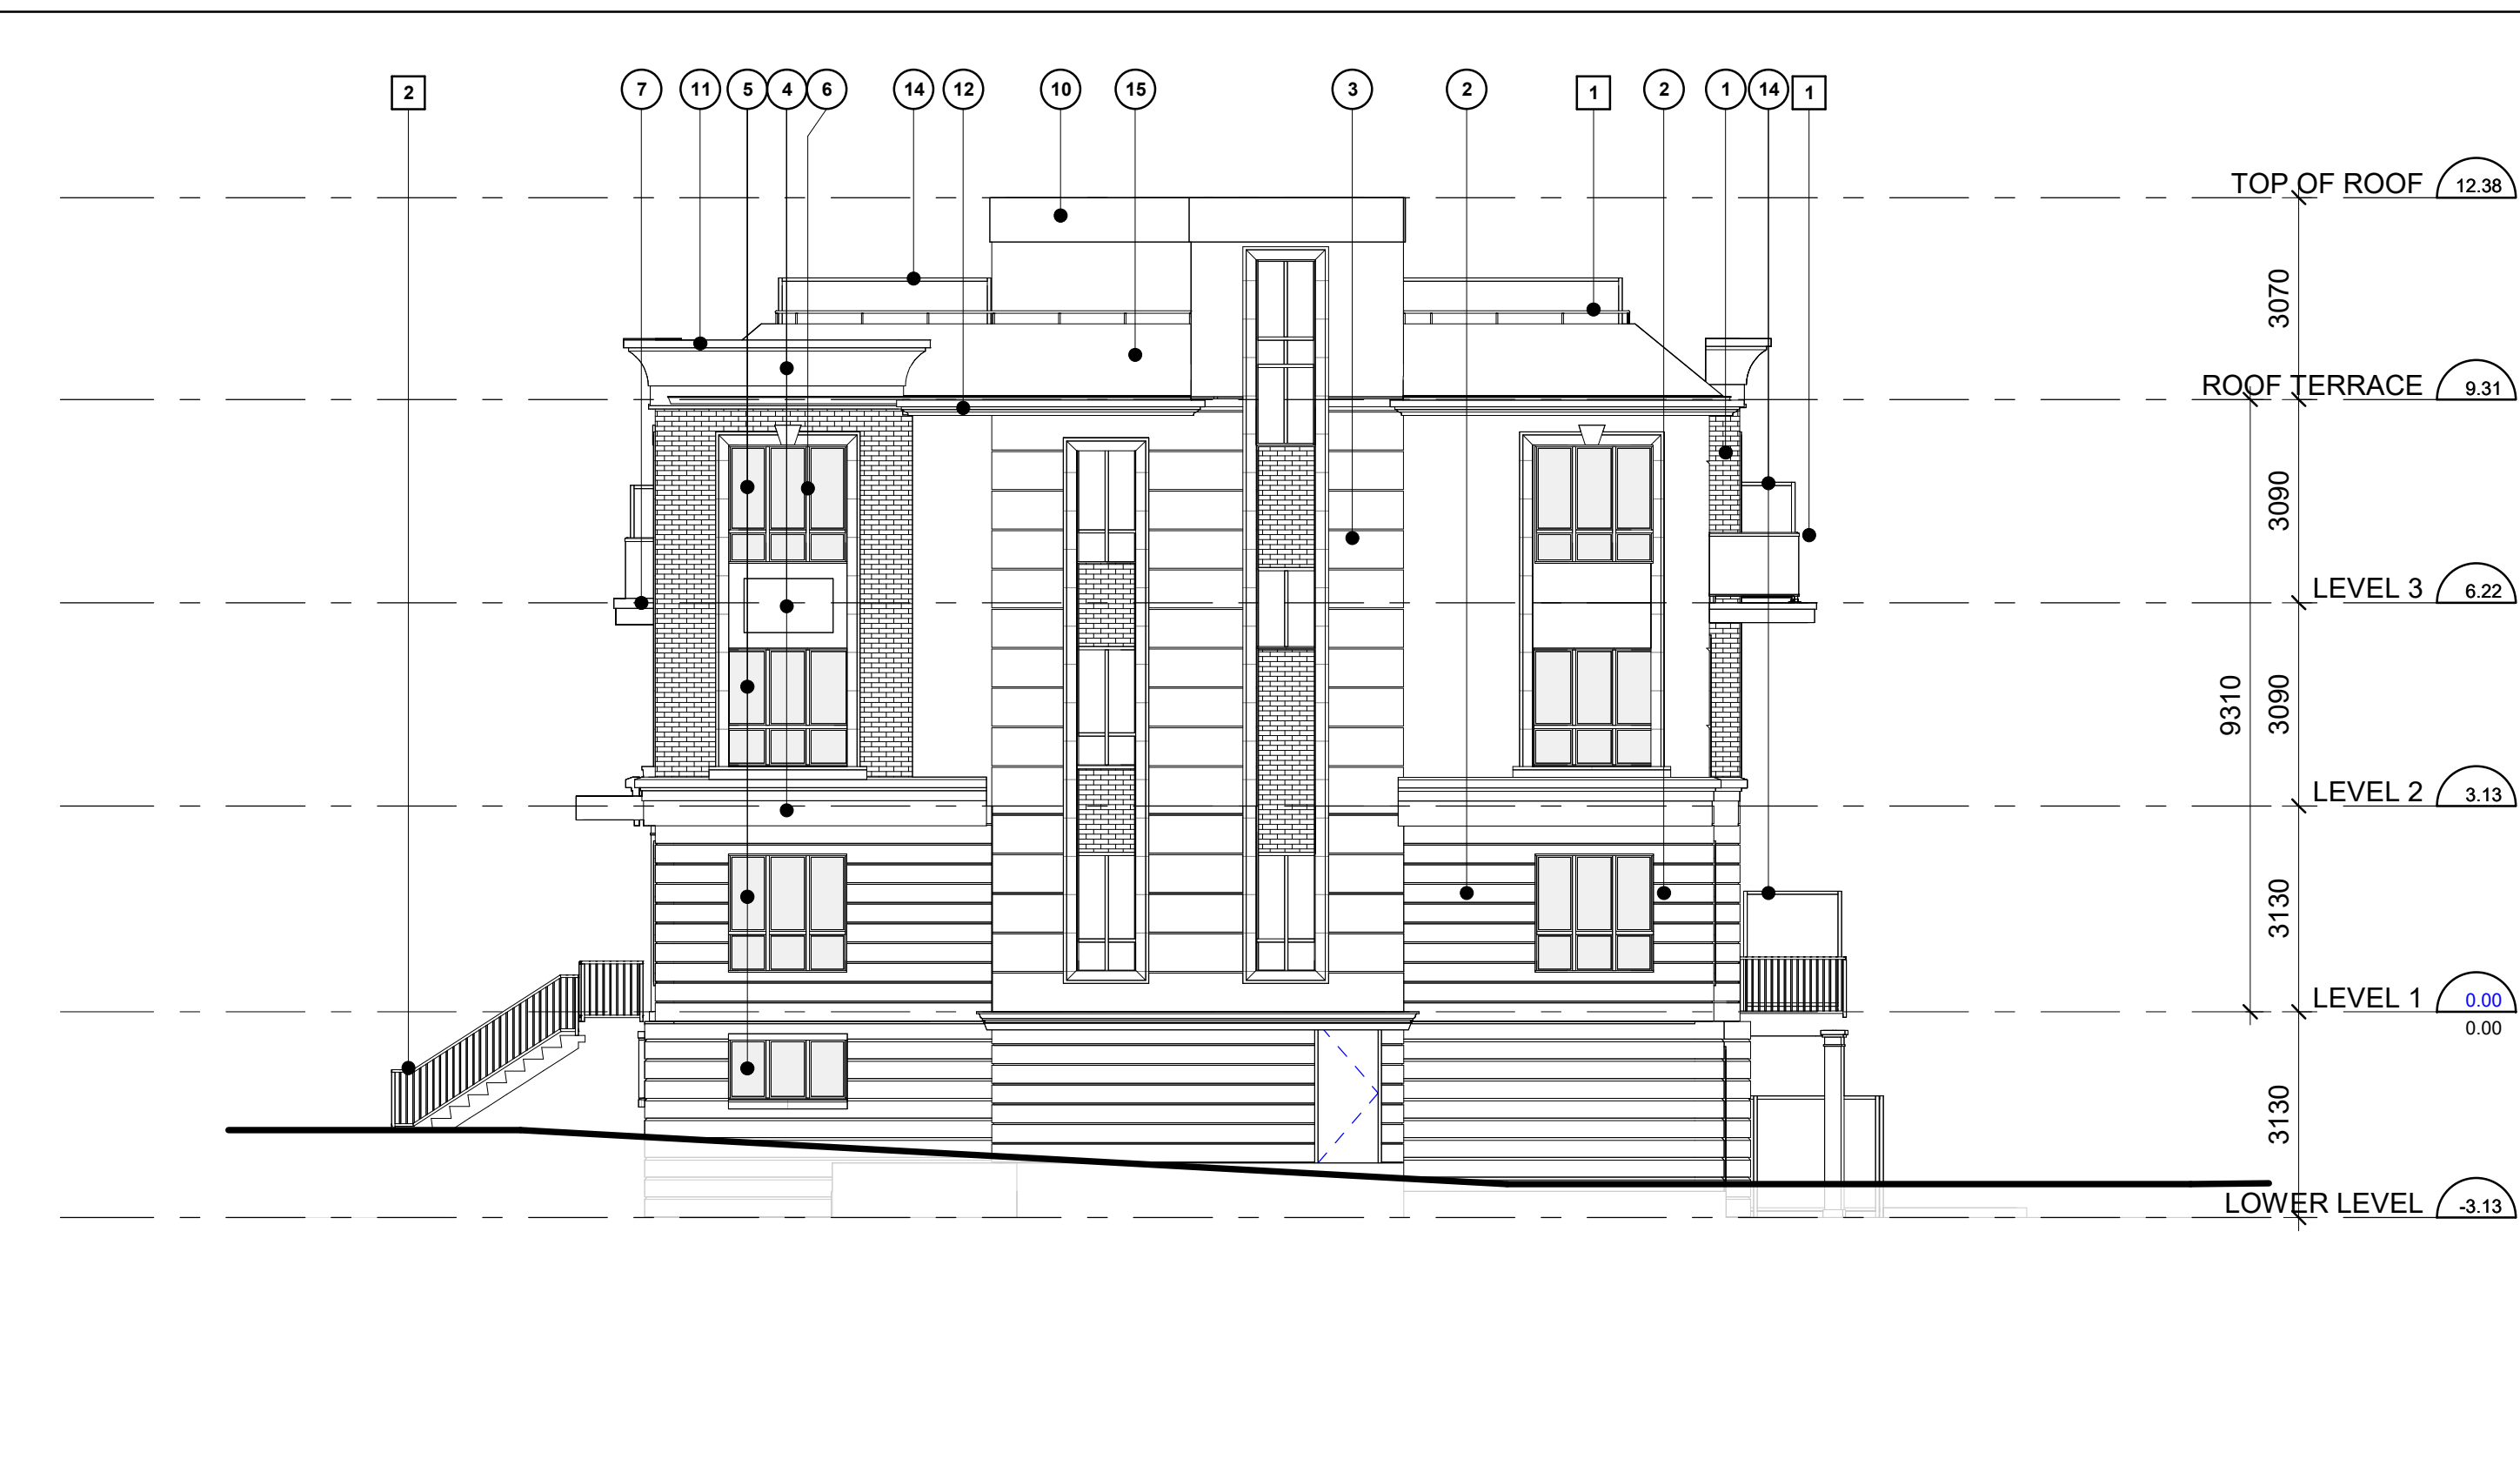

Townhouse Block D - Interior Side Elevation

5
1 : 100
dA4.03

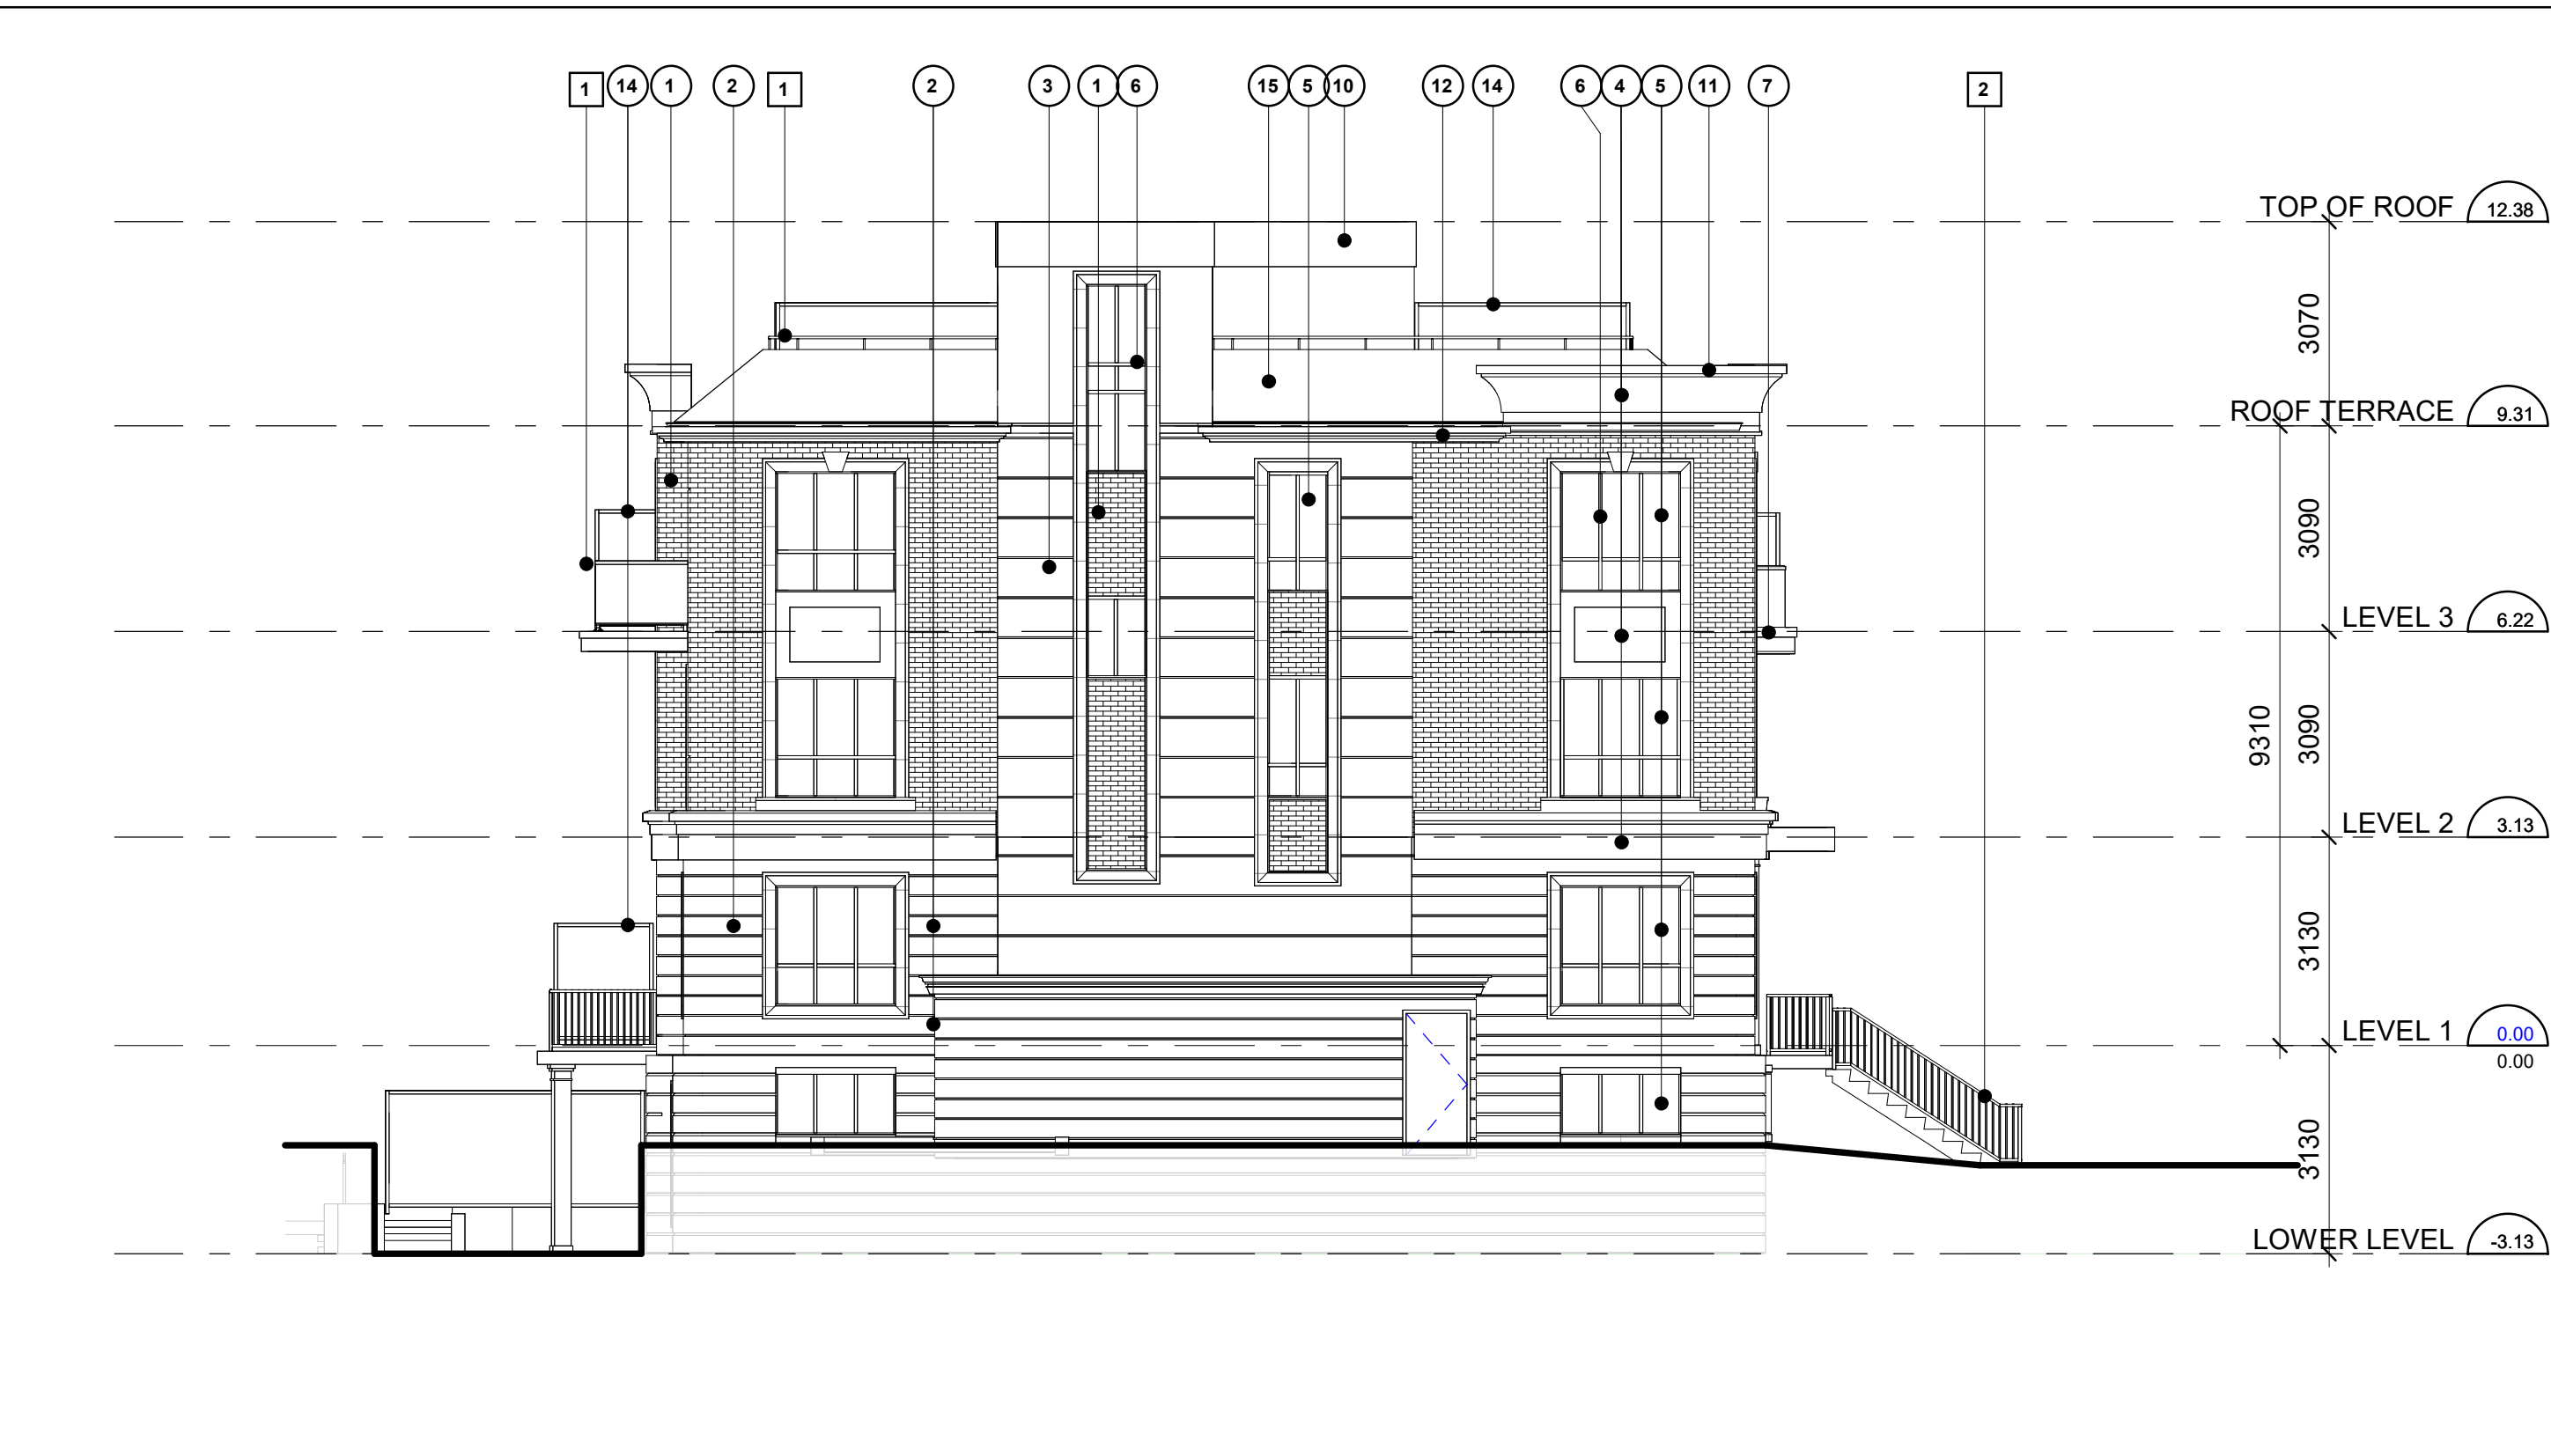

Townhouse Blocks F - street Side Elevation

4
1 : 100
dA4.03

All Drawings, Specifications, and Related Documents are the Copyright of the Architect. The Architect retains all rights to control all uses of these documents for the intended issuance use as identified below. Reproduction of these Documents, without permission from the Architect, is strictly prohibited. The Authorities Having Jurisdiction are permitted to use, distribute, and reproduce these drawings for the intended issuance as noted and dated below, however the extended permission to the Authorities Having Jurisdiction in no way debases or limits the Copyright of the Architect, or control of use of these documents by the Architect.

Do not scale the drawings.

This Drawing is Not To Be Used For Construction Until Signed By The Architect.

Date: 20/12/2024

KIRKOR
ARCHITECTS AND PLANNERS
20 De Boers Drive Suite 400
Toronto, ON M3J 0H1

Revisions:	
No.:	Revision:
1.	Revised as per the City Comments

2.	OPA and Rezoning Re-submission	Dec. 20-2024
1.	Issued for OPA and ZBA	Aug. 18-2023

No.:	Issued For:	Date:

BLOCKS D & F -
ELEVATIONS

RESIDENTIAL
DEVELOPMENT
FATHER TOBIN & BRAMALEA

Father Tobin Road, Brampton
Scale:
1 : 100
Drawn by:
GM
Checked by:
AE/SM
Project No.:
23021
Date:
20/12/2024
Drawing No.:

dA4.03



EXTERIOR FINISH LEGEND

23-021 - FATHER TOBIN & BRAMALEA

1 MASONRY - BRICK VENEER

2 MASONRY - RENAISSANCE

3 SIDING

4 PRECAST CONCRETE TRIM MOULDING

5 GLAZING

6 MULLIONS

7 PREFINISHED ALUMINIUM

8 PRECAST SILL/BAND

9 SUITE DOOR

10 PREFINISHED METAL CAP FLASHING @ TERRACE LEVEL 'POPUPS'

11 PREFINISHED METAL CAP FLASHING @ TERRACE PARAPET

12 PREFINISHED ALUMINIUM RAINWATER LEADER AND SCUPPERS

13 PREFINISHED ALUMINIUM GLASS DOOR

14 PRE-FIN METAL PRIVACY SCREEN

15 ROOF SHINGLE


RAILING

1 BALCONY RAILING

2 PICKET RAILING



Legend 5

NTS dA4.04

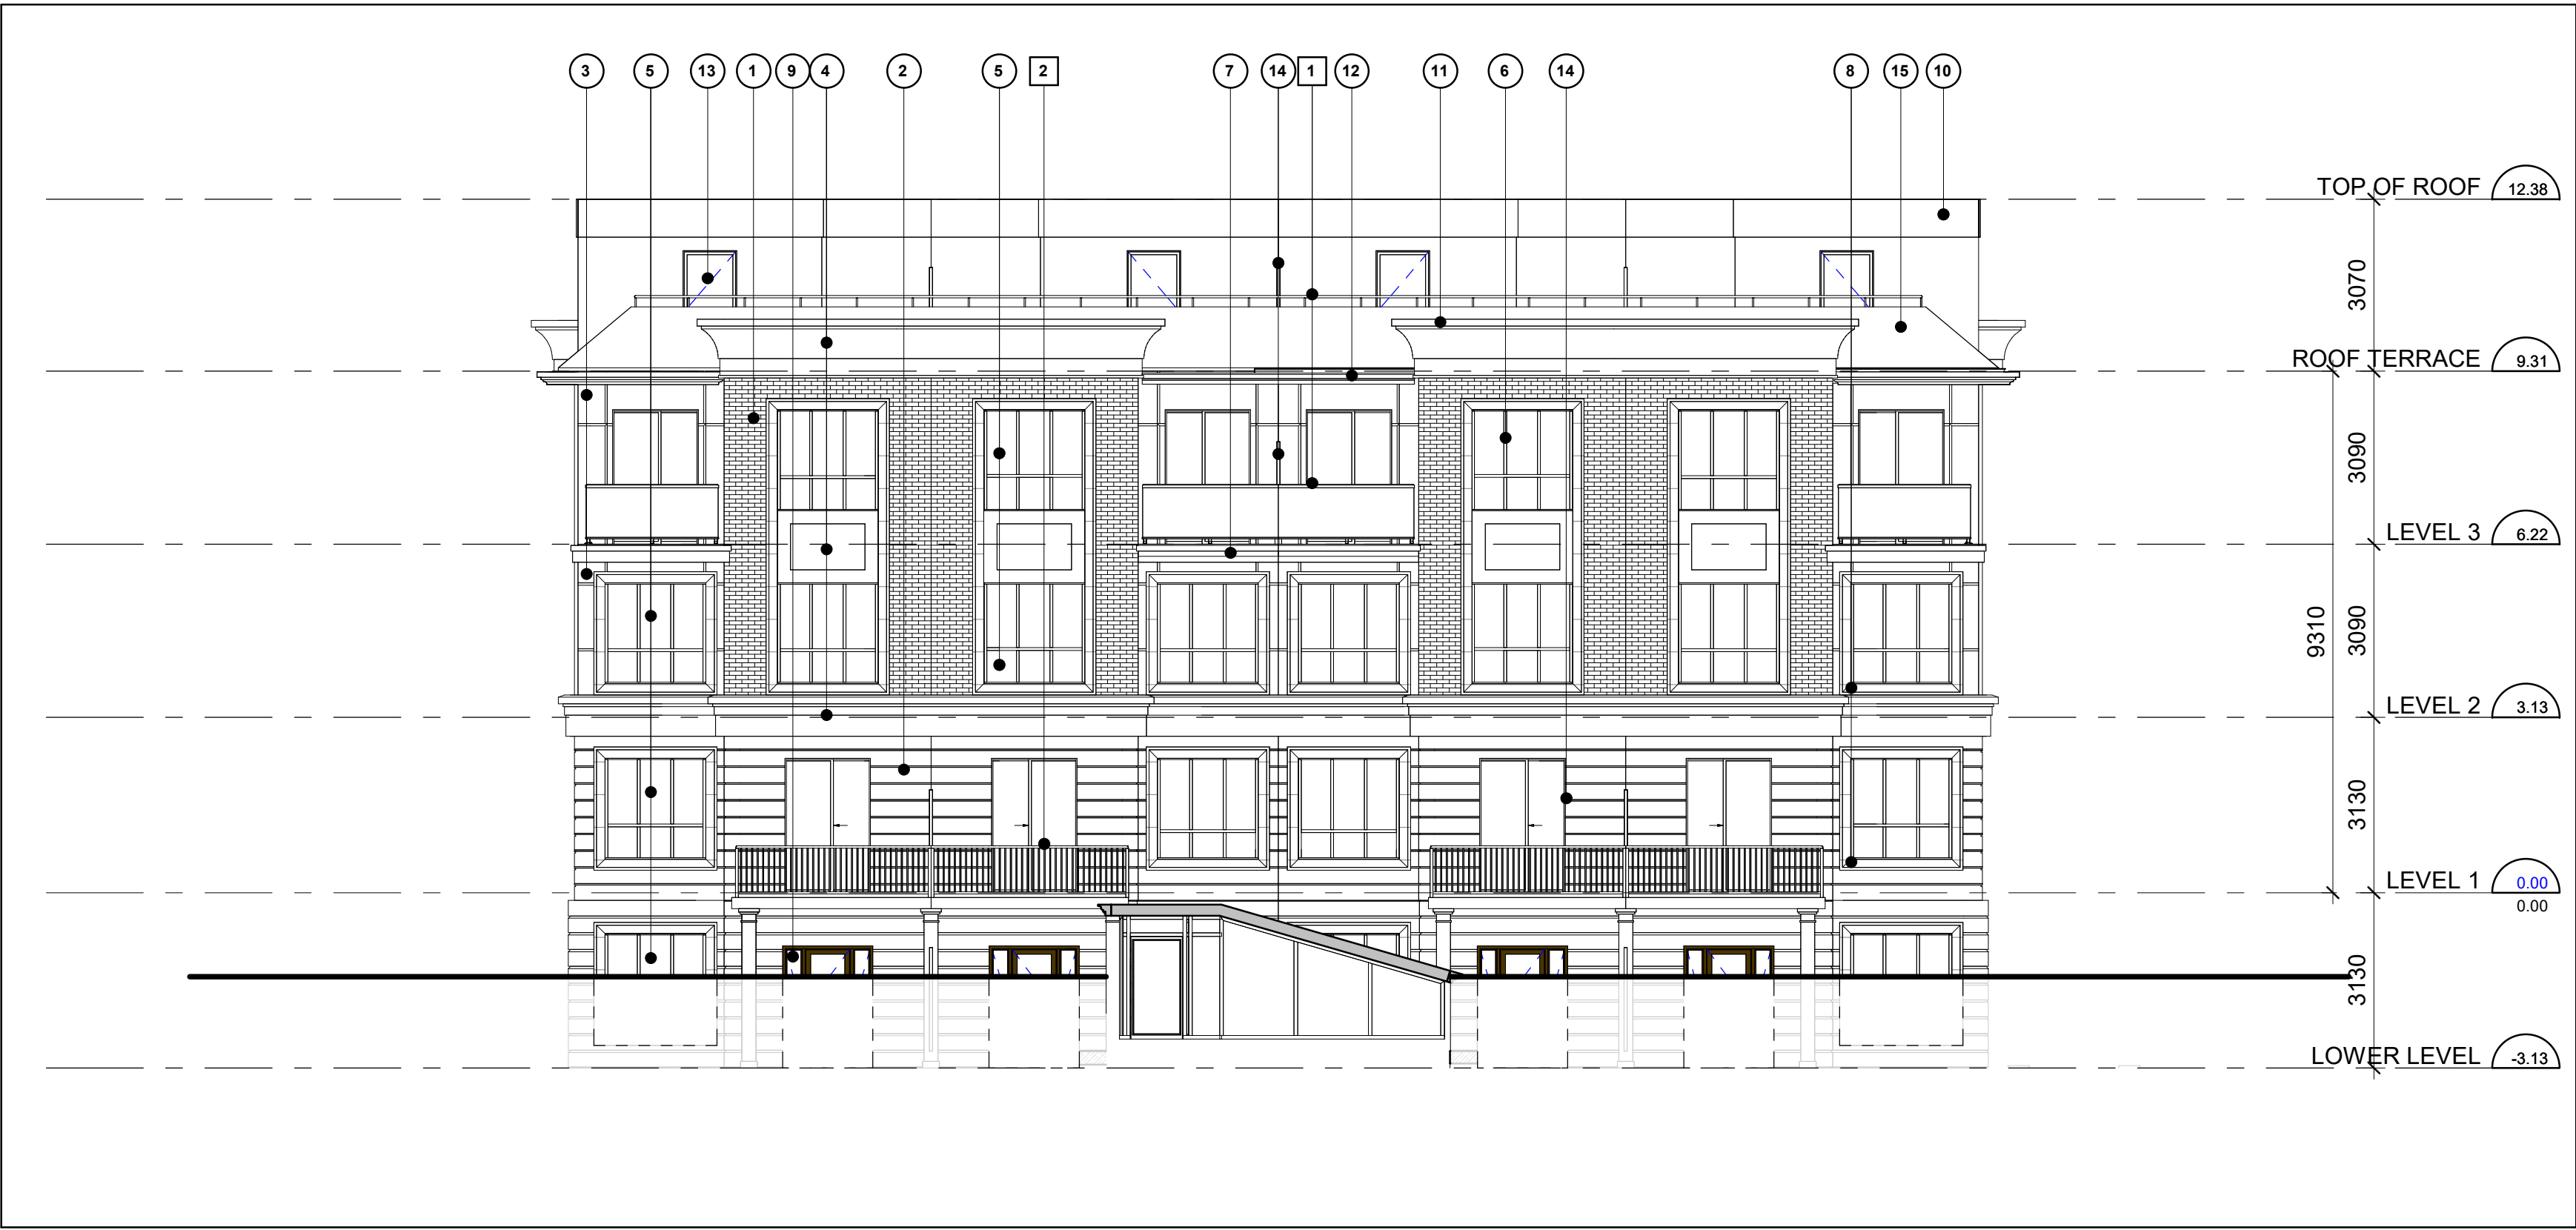


Townhouse Block E - Rear Elevation 3

1 : 100 dA4.04

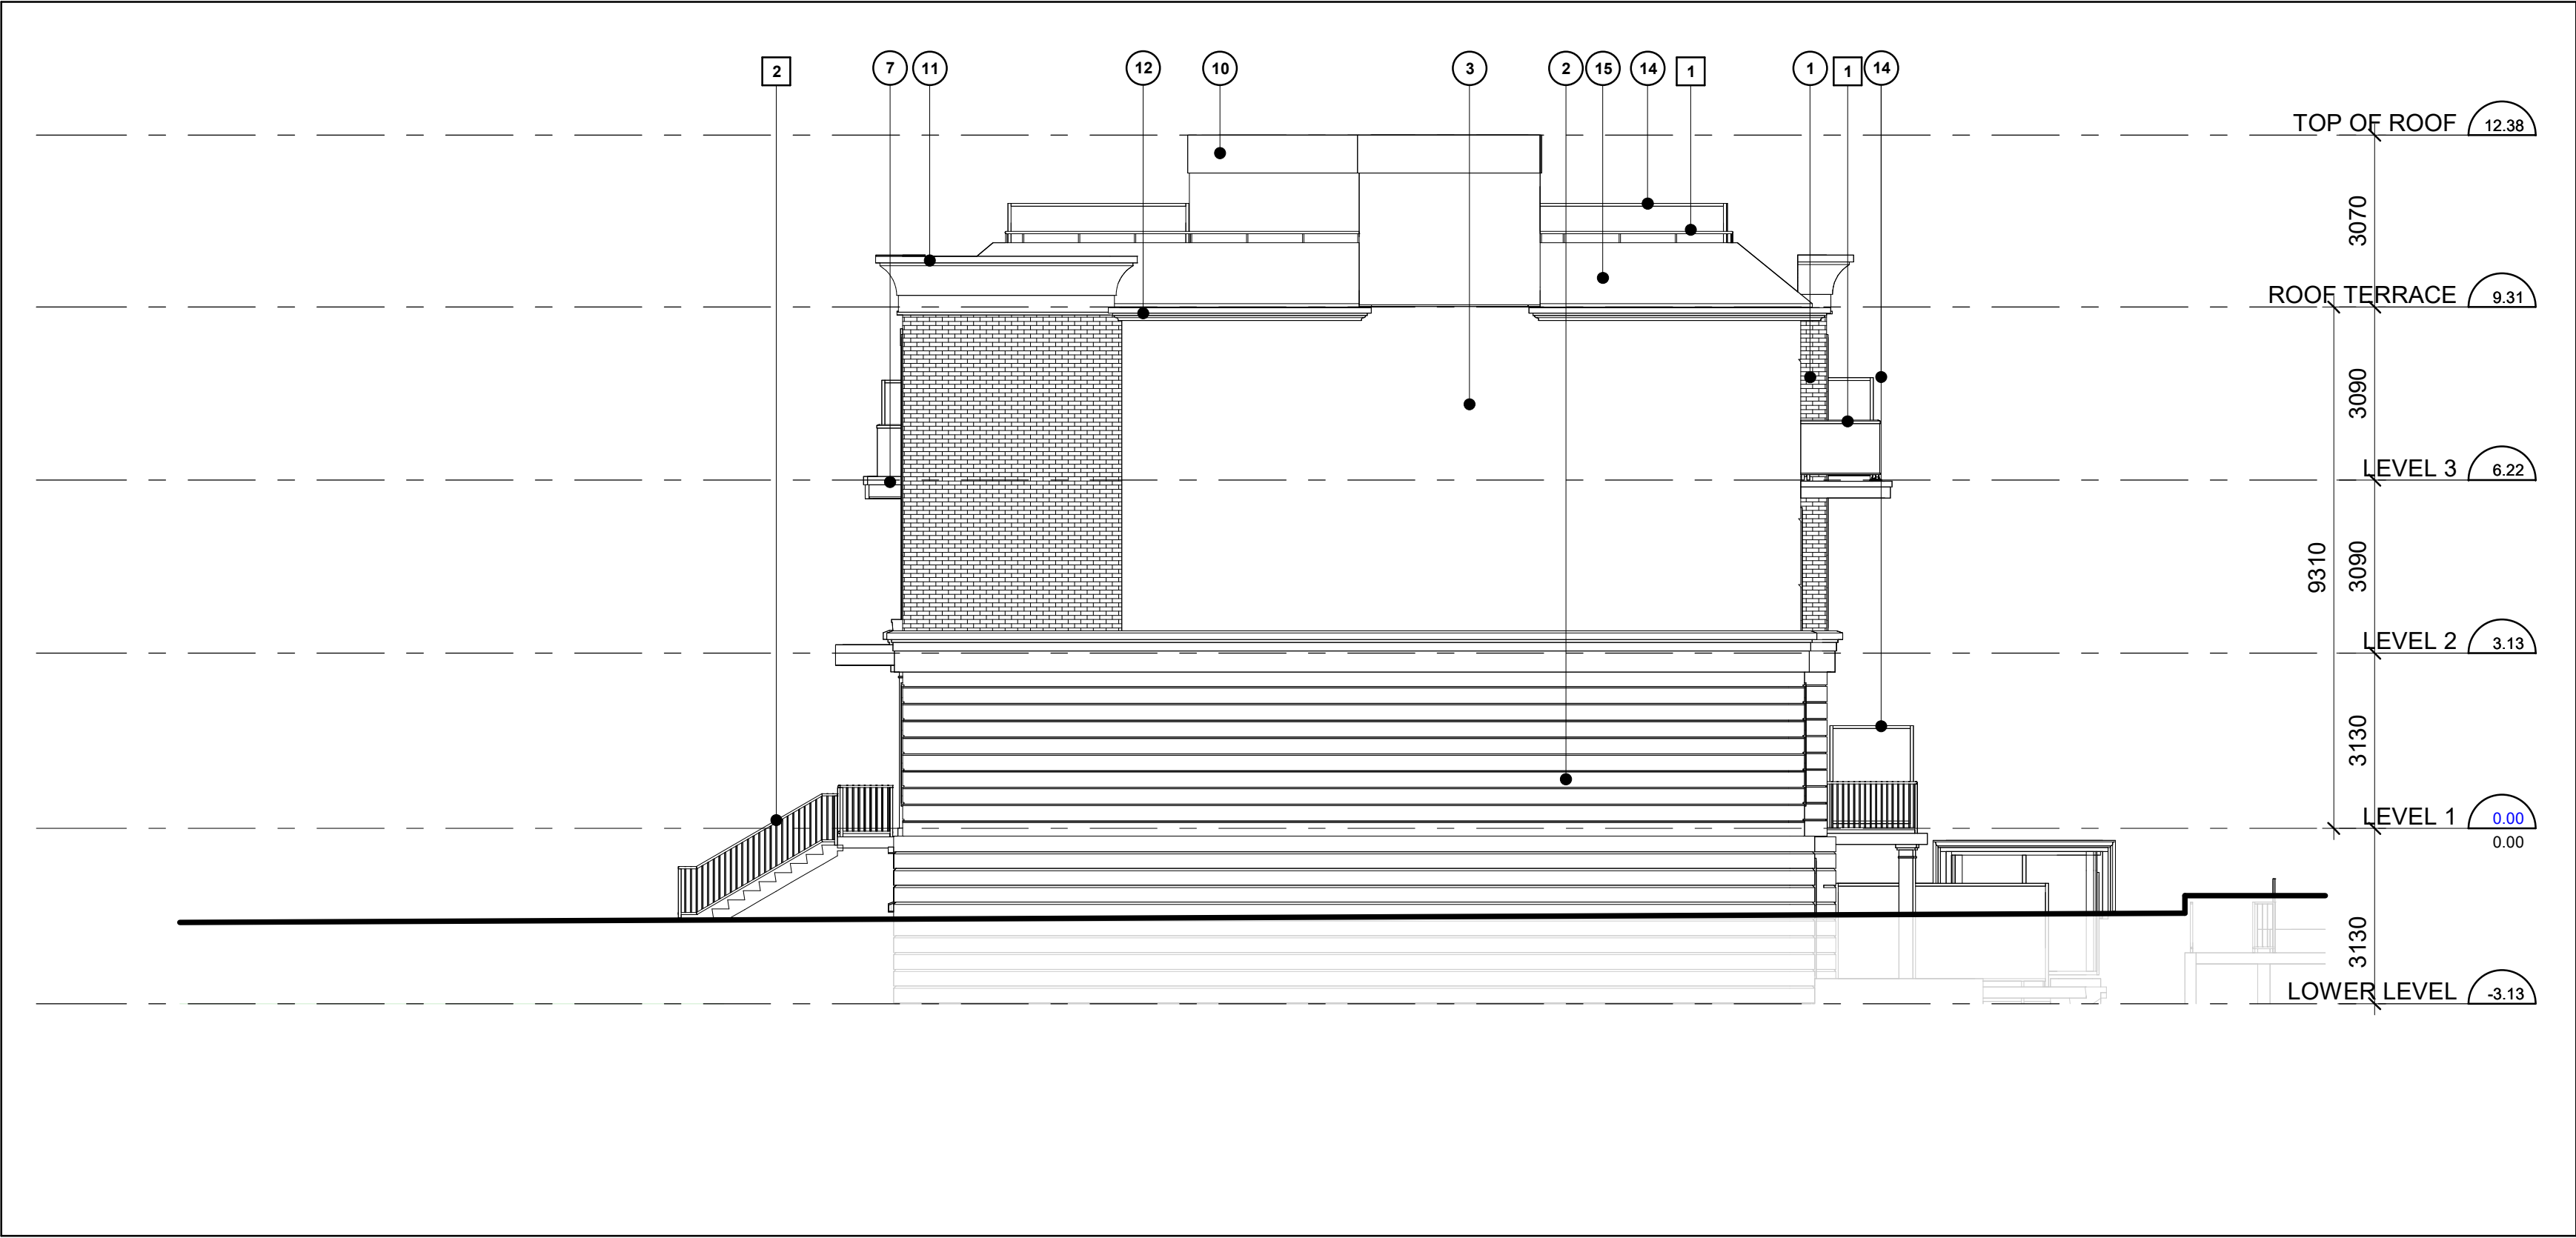 

Townhouse Block E - Interior Side Elevation 2

1 : 100 dA4.04

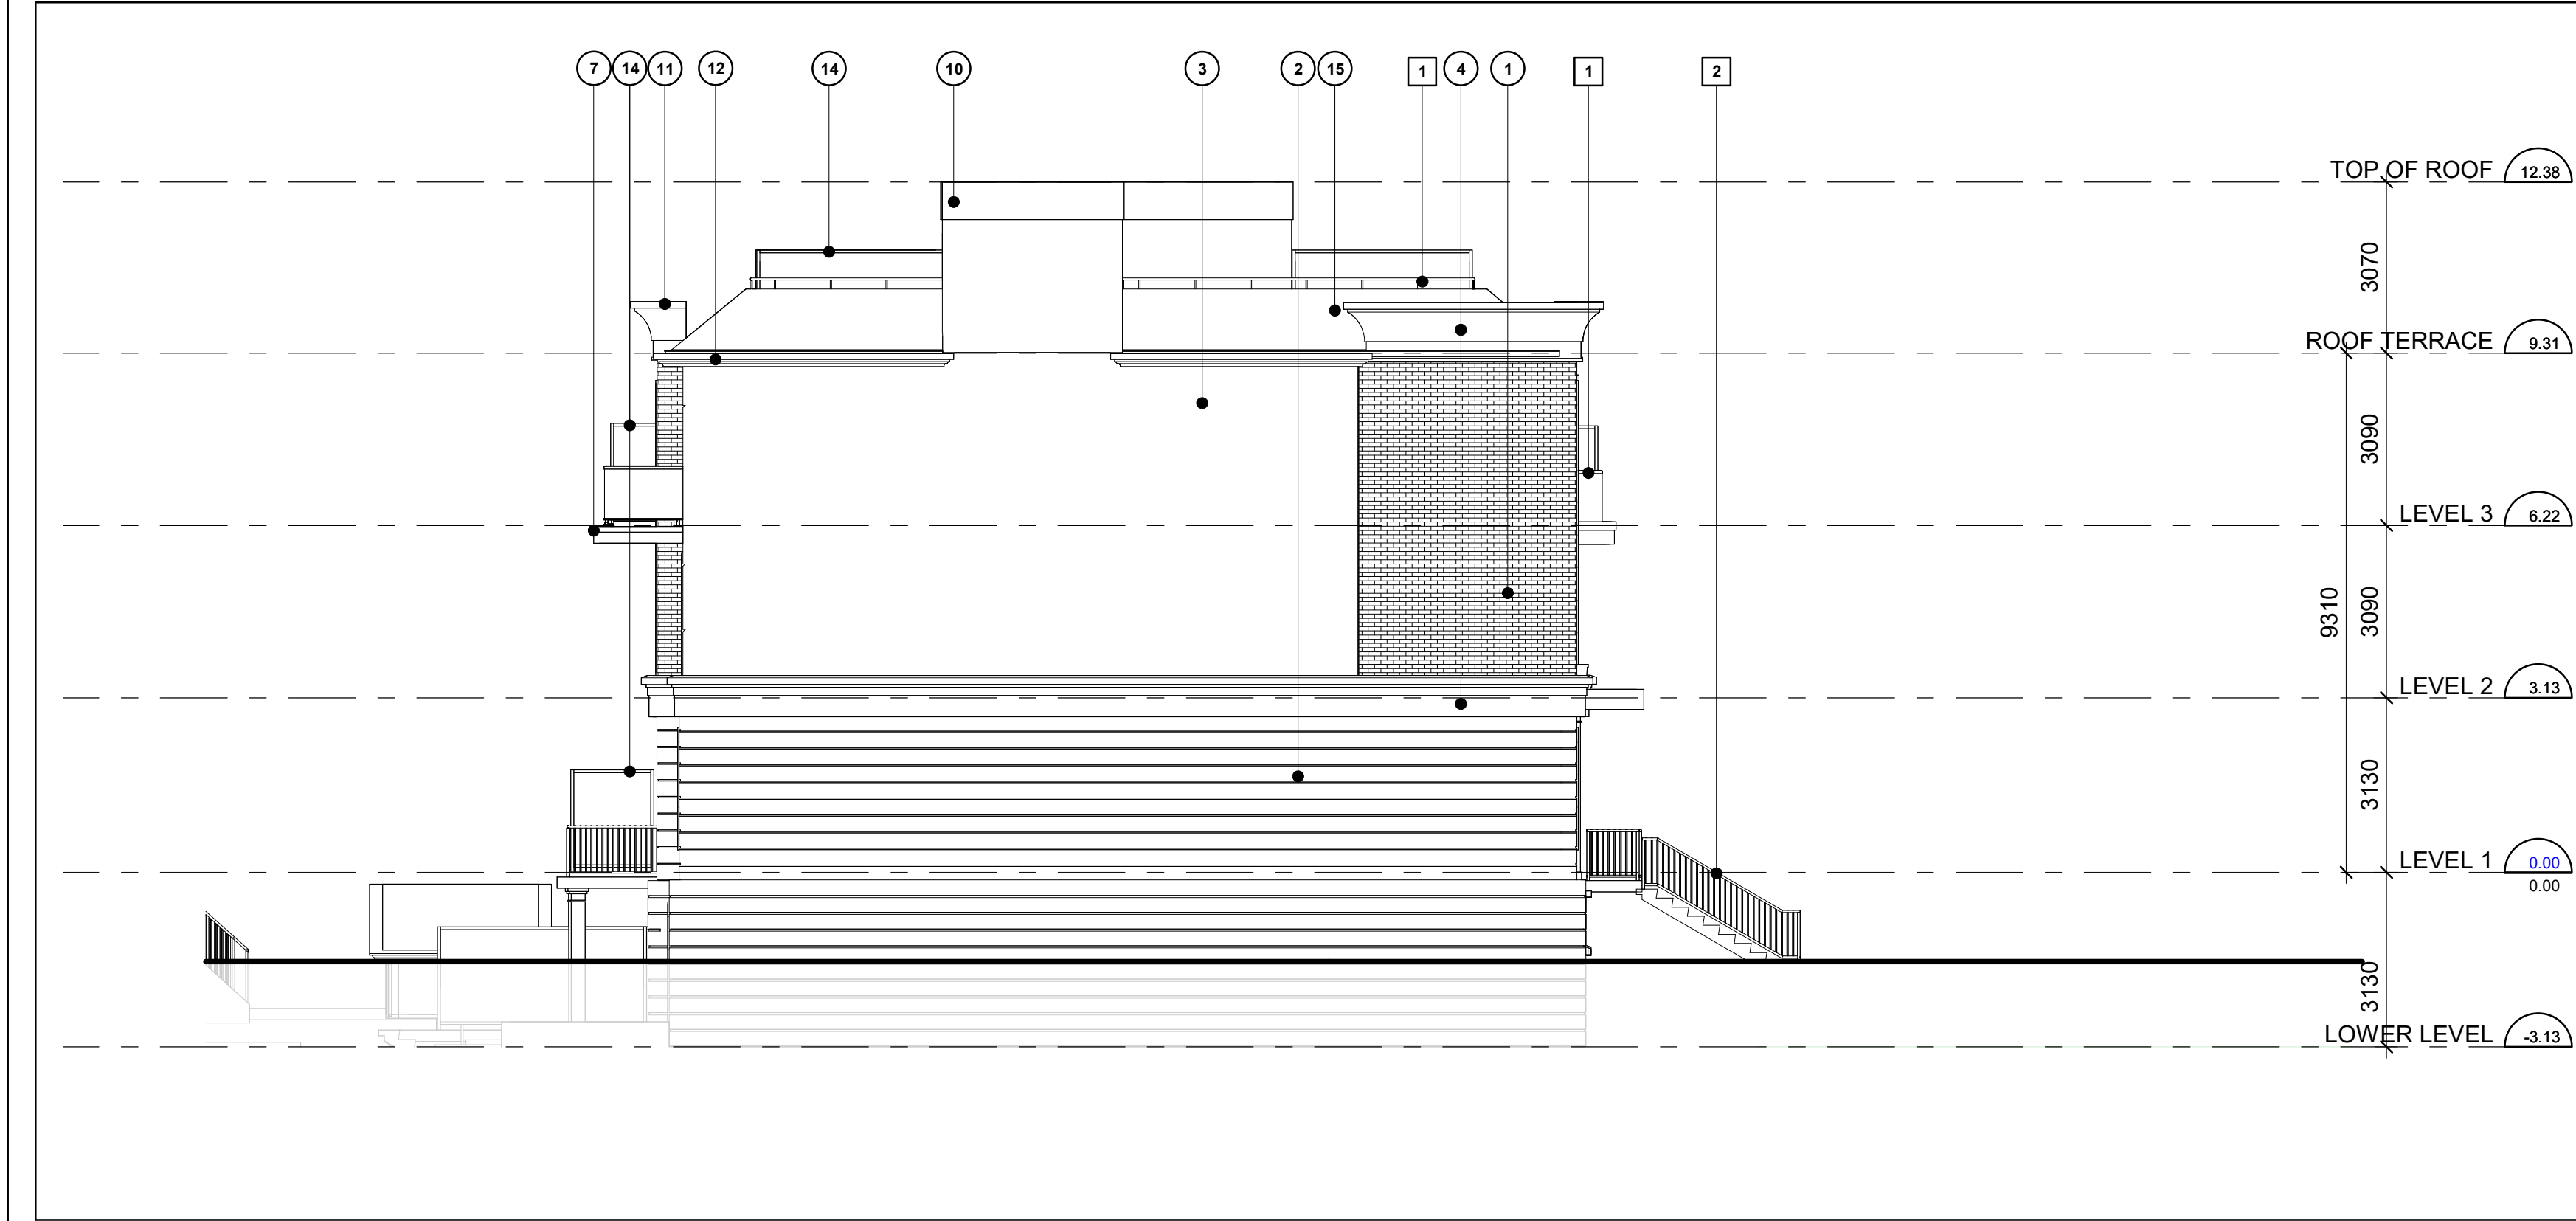

Townhouse Block E - street Side Elevation 4

1 : 100 dA4.04



Townhouse Block E - Front Elevation 1

1 : 100 dA4.04

Authorities Having Jurisdiction

All Drawings, Specifications, and Related Documents are the Copyright of the Architect. The Architect retains all rights to control all uses of these documents for the intended issuance/use as identified below. Reproduction of these Documents, without permission from the Architect, is strictly prohibited. The Authorities Having Jurisdiction are permitted to use, distribute, and reproduce these drawings for the intended issuance as noted and dated below, however the extended permission to the Authorities Having Jurisdiction in no way debases or limits the Copyright of the Architect, or control of use of these documents by the Architect.

Do not scale the drawings.

This Drawing is Not To Be Used For Construction Until Signed By The Architect.

Date: 20/12/2024

KIRKOR
ARCHITECTS AND PLANNERS
20 De Boers Drive Suite 400
Toronto, ON M3J 0H1

Revisions:		
No.:	Revision:	Date:
1.	Revised as per the City Comments	Dec. 20-2024

2.	OPA and Rezoning Re-submission	Dec. 20-2024
1.	Issued for OPA and ZBA	Aug. 18-2023
No.:	Issued For:	Date:

Drawing Title:

BLOCK E - ELEVATIONS

Client:

Project:

RESIDENTIAL DEVELOPMENT
FATHER TOBIN & BRAMALEA

Father Tobin Road, Brampton

Scale:

1 : 100


GM

AE/SM

23021

20/12/2024

Drawing No.:

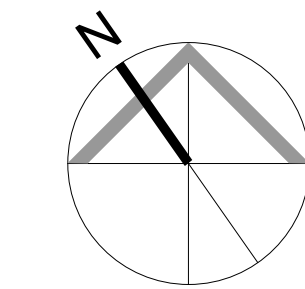

dA4.04

This Drawing Is Not To Be Used For Construction Until Signed By The Architect

Date: 20/12/2024

20 De Boers Drive Suite 400
Toronto, ON M3J 0H1

Revisions

No.: Revision: Date:

1. Revised as per the City Comments Dec. 20-2024

[illegible]

2.	OPA and Rezoning Re-submission	Dec. 20-2024
1.	Issued for OPA and ZBA	Aug. 18-2023
No.:	Issued For:	Date

Drawing Title

RENDERINGS

Client

Project

RESIDENTIAL DEVELOPMENT

FATHER TOBIN & BRAMALEA

Father Tobin Road, Brampton

Drawn by

GM

Checked by
AF/SM

Project No.
23024

Date _____

100

dA6.01



3
dA6.01



5
dA6.01



NTS

2
dA6.01



NTS

4
dA6.01,



1
dA6.01