

NO.	REVISIONS	DATE
1	REVISED PER CITY COMMENTS DATED JAN/17/2023	MAR/25/2024

CITY	RE-ISSUED FOR ZONING BYLAW AMENDMENT	MAR/24/2025
CITY	ISSUED FOR ZONING BYLAW AMENDMENT	MAR/15/2022
CITY	ISSUED FOR PRE-APPLICATION CONSULTATION REQUEST	FEB/28/2019
TO	ISSUED	DATE

GENERAL NOTES
ALL DRAWINGS ARE THE PROPERTY OF THE ARCHITECT AND THEY ARE NOT TO BE REPRODUCED IN WHOLE OR IN PART WITHOUT WRITTEN CONSENT FROM THE ARCHITECT.
CONTRACTOR TO CHECK AND VERIFY ALL DIMENSIONS BEFORE COMMENCING WORK AND TO REPORT ANY DISCREPANCIES TO THE ARCHITECT.
DO NOT SCALE DRAWINGS.
ALL CONSTRUCTION TO BE ACCORDING TO BEST COMMON PRACTICE AND CONFORM TO THE ONTARIO BUILDING CODE.

ONTARIO ASSOCIATION
OF
ARCHITECTS
KHALIL U. SYED
LICENSE
3425


THIS DRAWING
SHALL NOT BE
USED FOR
CONSTRUCTION
PURPOSES
UNTIL SIGNED
BY THE
ARCHITECT.

PROJECT

**BRAMPTON AND
REGIONAL ISLAMIC
CENTER**

**9445 CLARKWAY DR.
BRAMPTON, ONTARIO**

DRAWING PROPOSED BUILDING SECTION THRU. SOUTH ENTRANCE	
DRAWN F.A.	PROJECT NO 2018-10
PROJECT STARTED ---	FILE NAME
PLOTTED DATE MAR/24/2025	DRAWING NO
SCALE 1:100	A4.1
CHECKED K.S.	

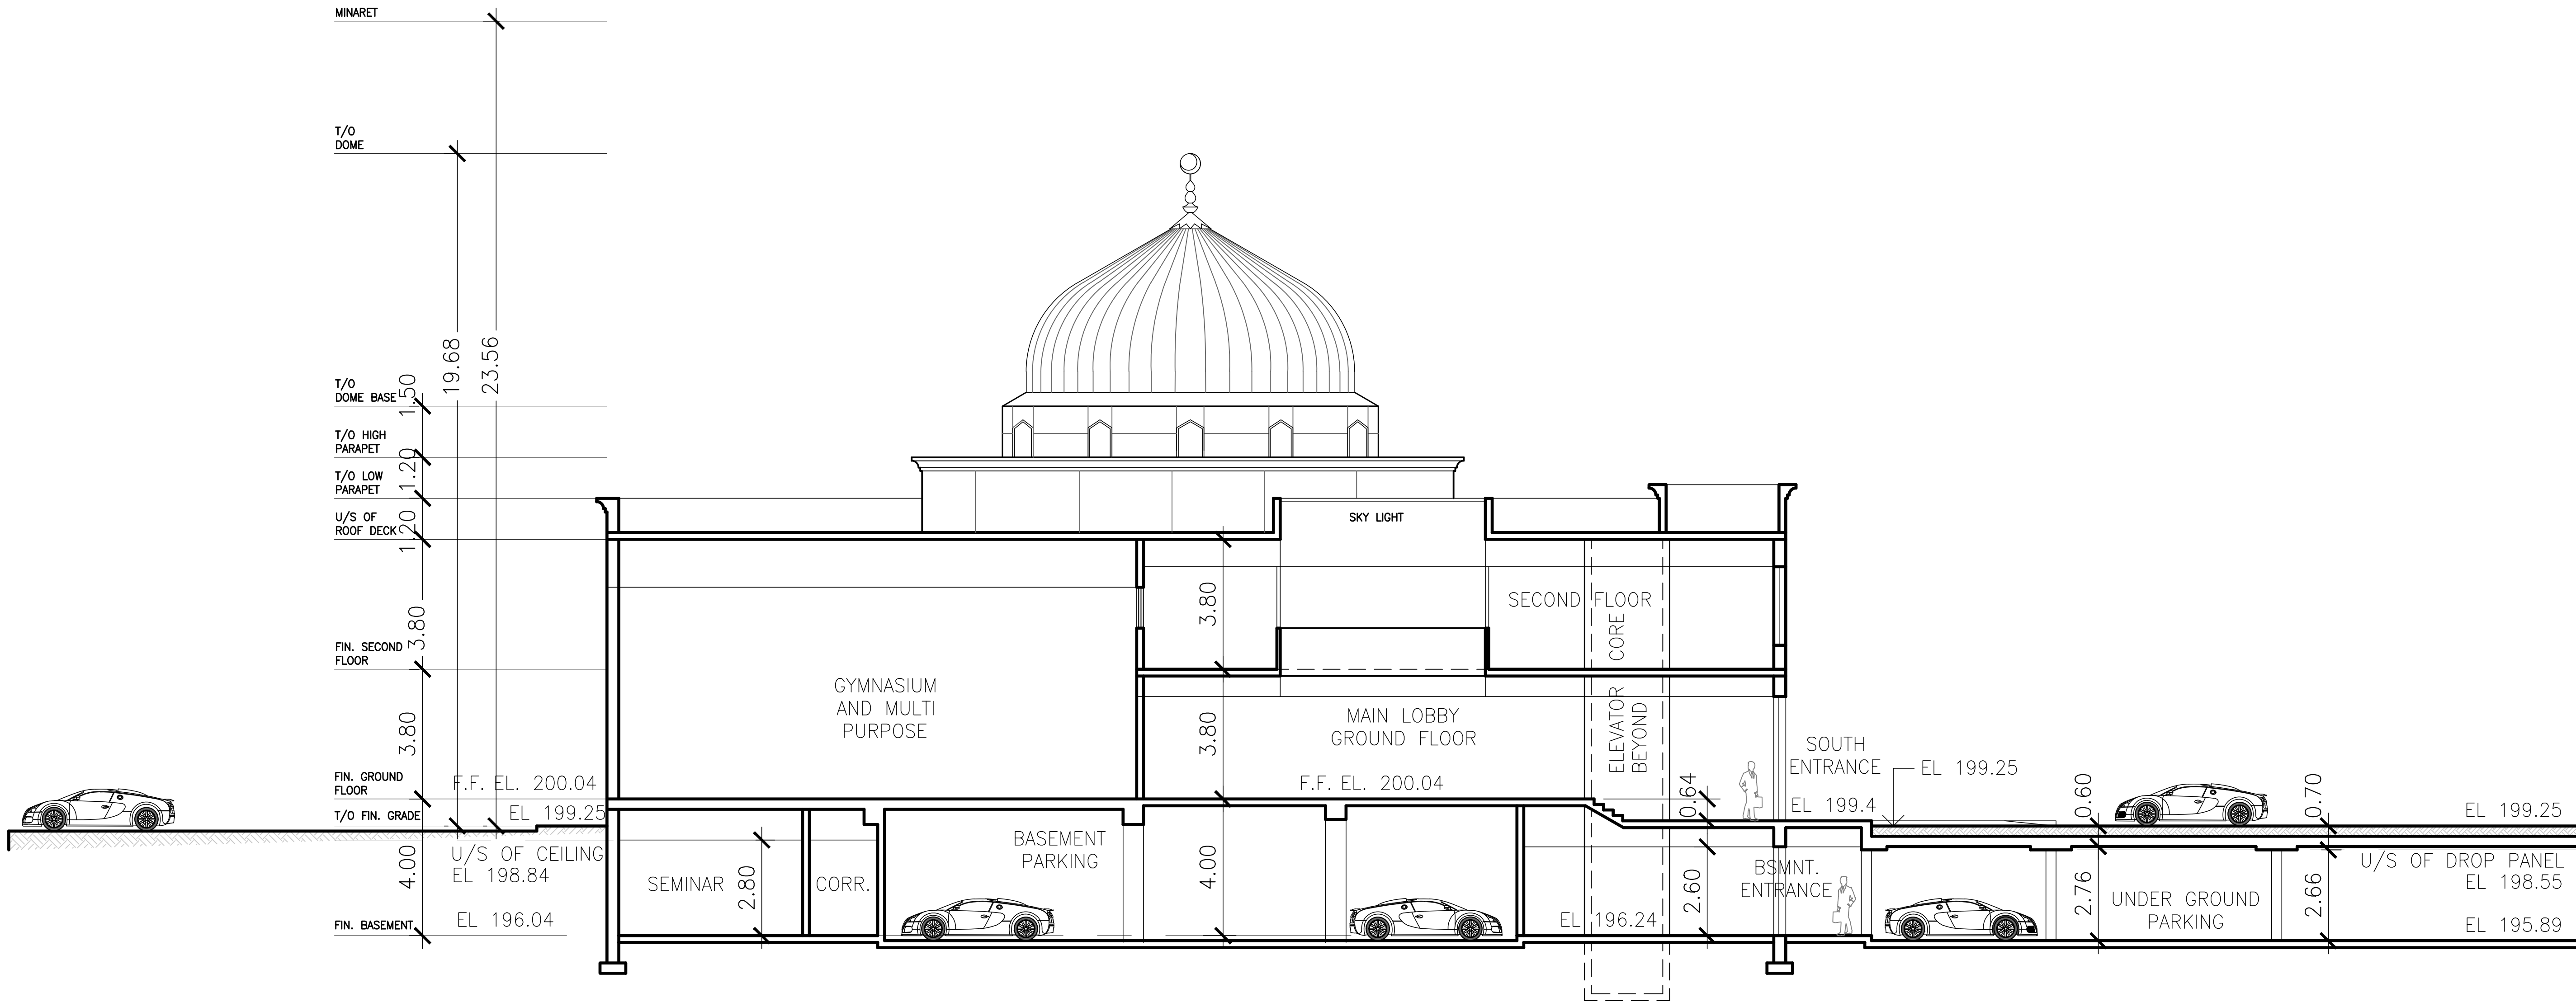

1 SECTION THRU. SOUTH ENTRANCE
A4 SCALE 1:100

NO.	REVISIONS	DATE

CITY	ISSUED FOR ZONING BY-LAW AMENDMENT	MAR/24/2025
CITY	ISSUED FOR PRE-APPLICATION CONSULTATION REQUEST	FEB/28/2019
TO	ISSUED	DATE

GENERAL NOTES
ALL DRAWINGS ARE THE PROPERTY OF THE ARCHITECT AND THEY ARE NOT TO BE REPRODUCED IN WHOLE OR IN PART WITHOUT WRITTEN CONSENT FROM THE ARCHITECT.
CONTRACTOR TO CHECK AND VERIFY ALL DIMENSIONS BEFORE COMMENCING WORK AND TO REPORT ANY DISCREPANCIES TO THE ARCHITECT.
DO NOT SCALE DRAWINGS.
ALL CONSTRUCTION TO BE ACCORDING TO BEST COMMON PRACTICE AND CONFORM TO THE ONTARIO BUILDING CODE.




PROJECT

**BRAMPTON AND
REGIONAL ISLAMIC
CENTER**

**9445 CLARKWAY DR.
BRAMPTON, ONTARIO**

DRAWING	
NORTH ELEVATION	
DRAWN F.A.	PROJECT NO 2018-10
PROJECT STARTED ---	FILE NAME
PLOTTED DATE MAR/24/2025	DRAWING NO
SCALE 1:75	A3.4
CHECKED K.S.	

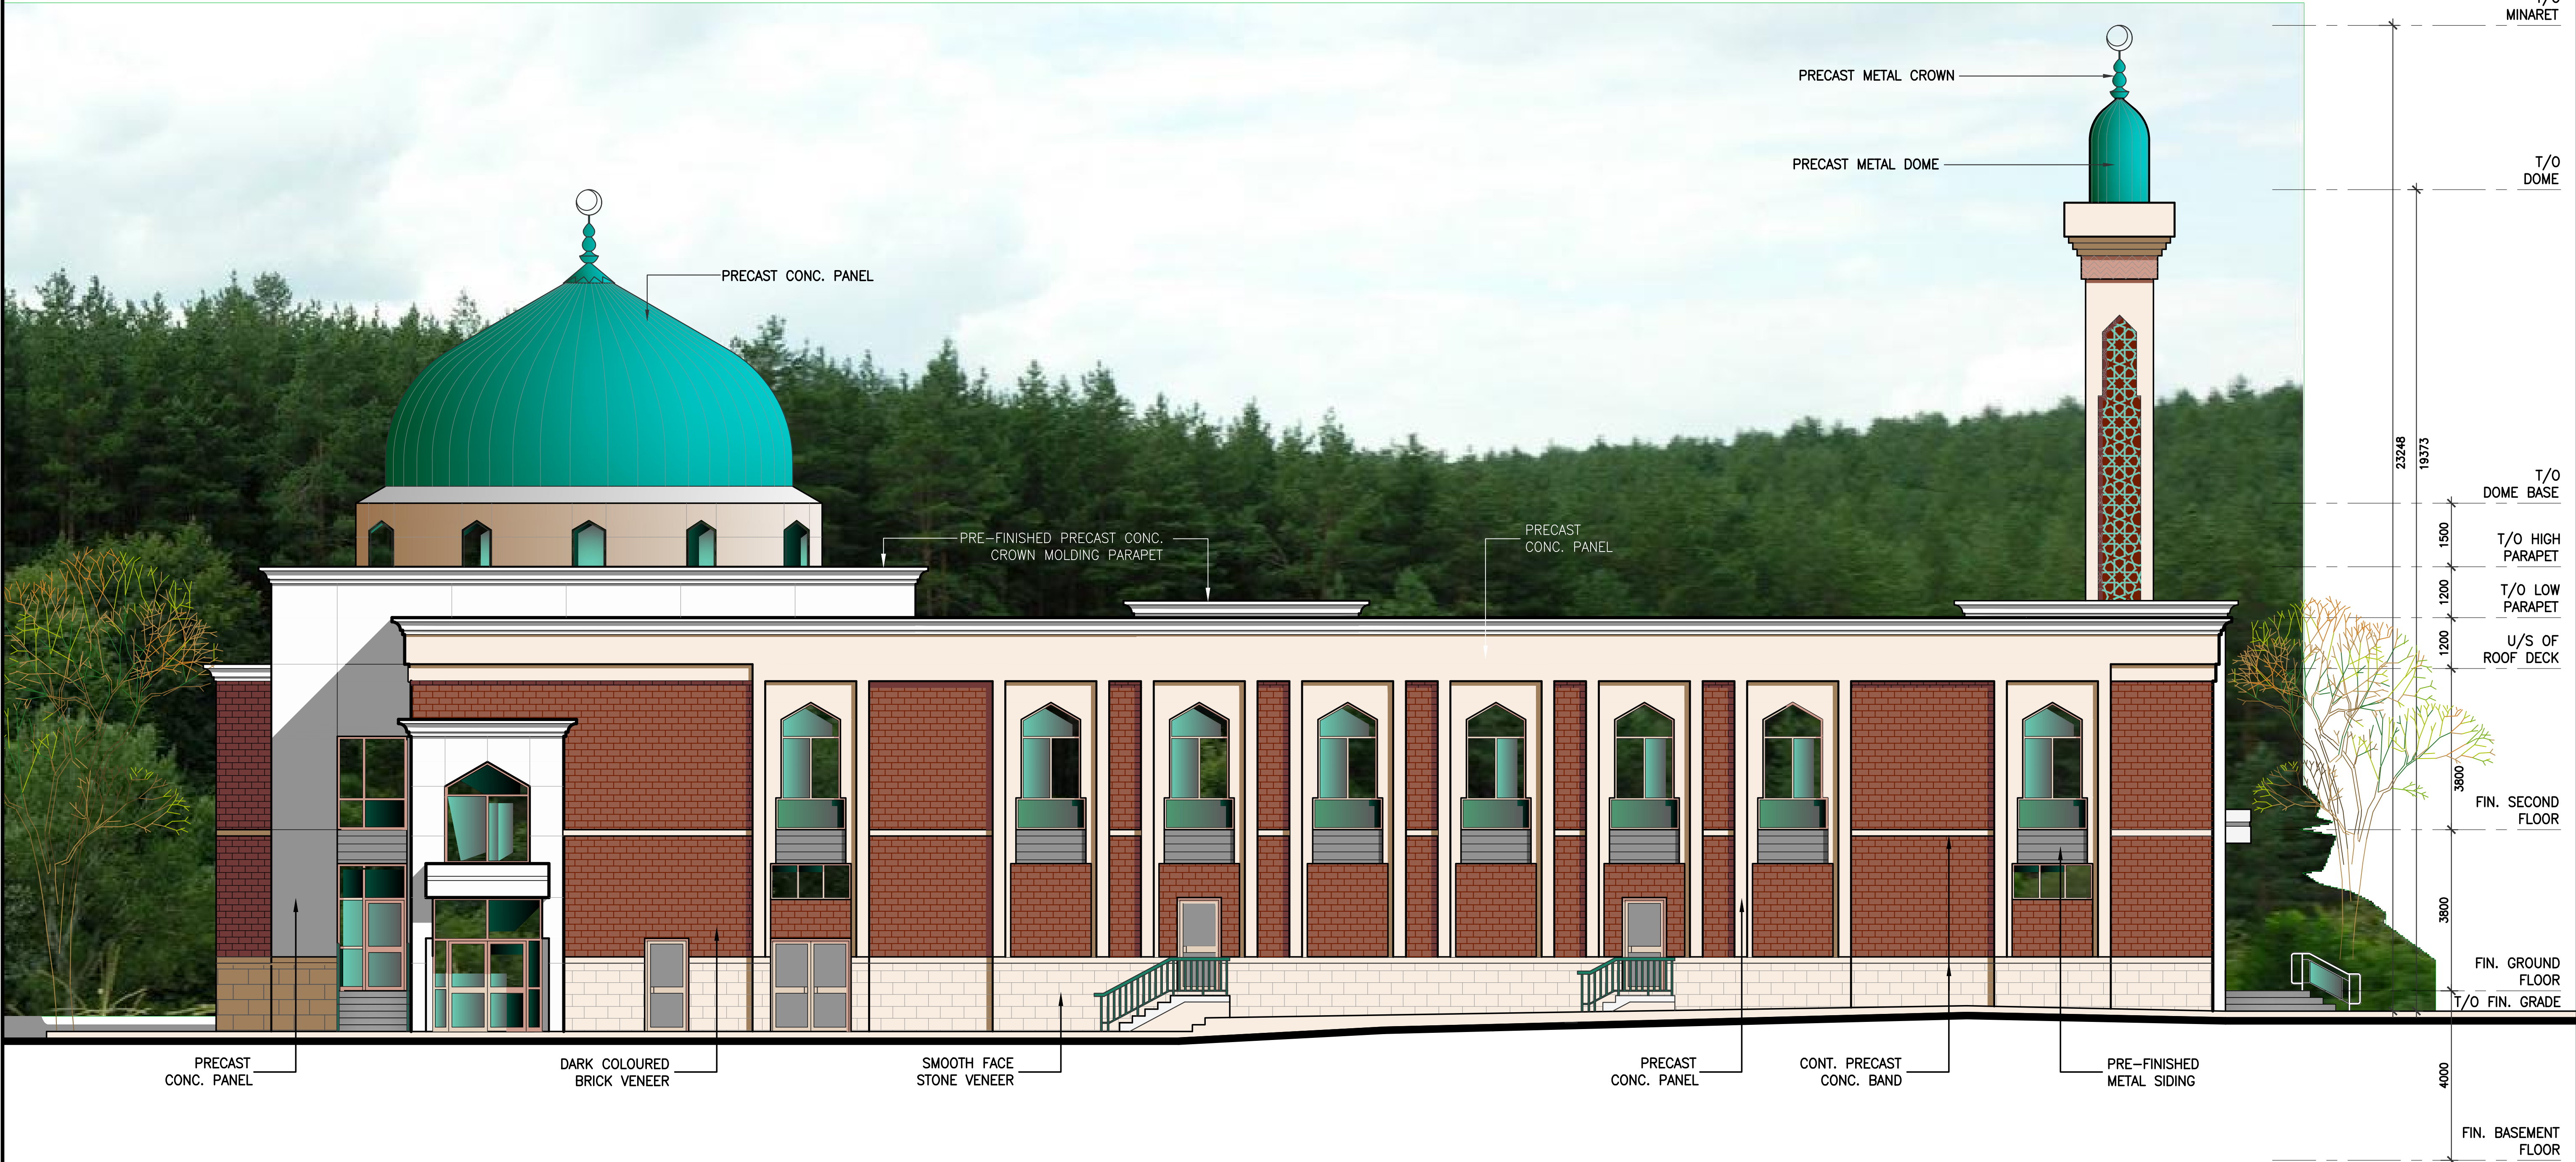


NORTH ELEVATION

SCALE: 1 : 75

NO.	REVISIONS	DATE

CITY	ISSUED FOR ZONING BY-LAW AMENDMENT	MAR/24/2025
CITY	ISSUED FOR PRE-APPLICATION CONSULTATION REQUEST	FEB/28/2019
TO	ISSUED	DATE

GENERAL NOTES
ALL DRAWINGS ARE THE PROPERTY OF THE ARCHITECT AND THEY ARE NOT TO BE REPRODUCED IN WHOLE OR IN PART WITHOUT WRITTEN CONSENT FROM THE ARCHITECT.
CONTRACTOR TO CHECK AND VERIFY ALL DIMENSIONS BEFORE COMMENCING WORK AND TO REPORT ANY DISCREPANCIES TO THE ARCHITECT.
DO NOT SCALE DRAWINGS.
ALL CONSTRUCTION TO BE ACCORDING TO BEST COMMON PRACTICE AND CONFORM TO THE ONTARIO BUILDING CODE.

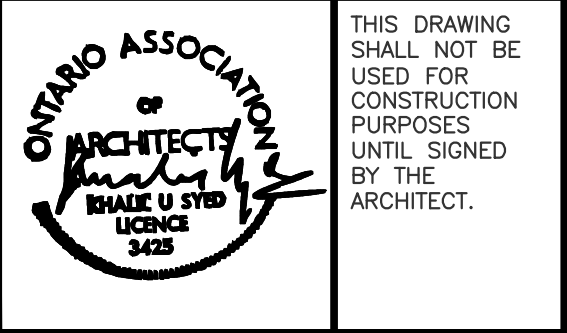


PROJECT

**BRAMPTON AND
REGIONAL ISLAMIC
CENTER**

**9445 CLARKWAY DR.
BRAMPTON, ONTARIO**

DRAWING	
EAST ELEVATION	
DRAWN F.A.	PROJECT NO 2018-10
PROJECT STARTED ---	FILE NAME
PLOTTED DATE MAR/24/2025	DRAWING NO
SCALE 1:75	A3.3
CHECKED K.S.	

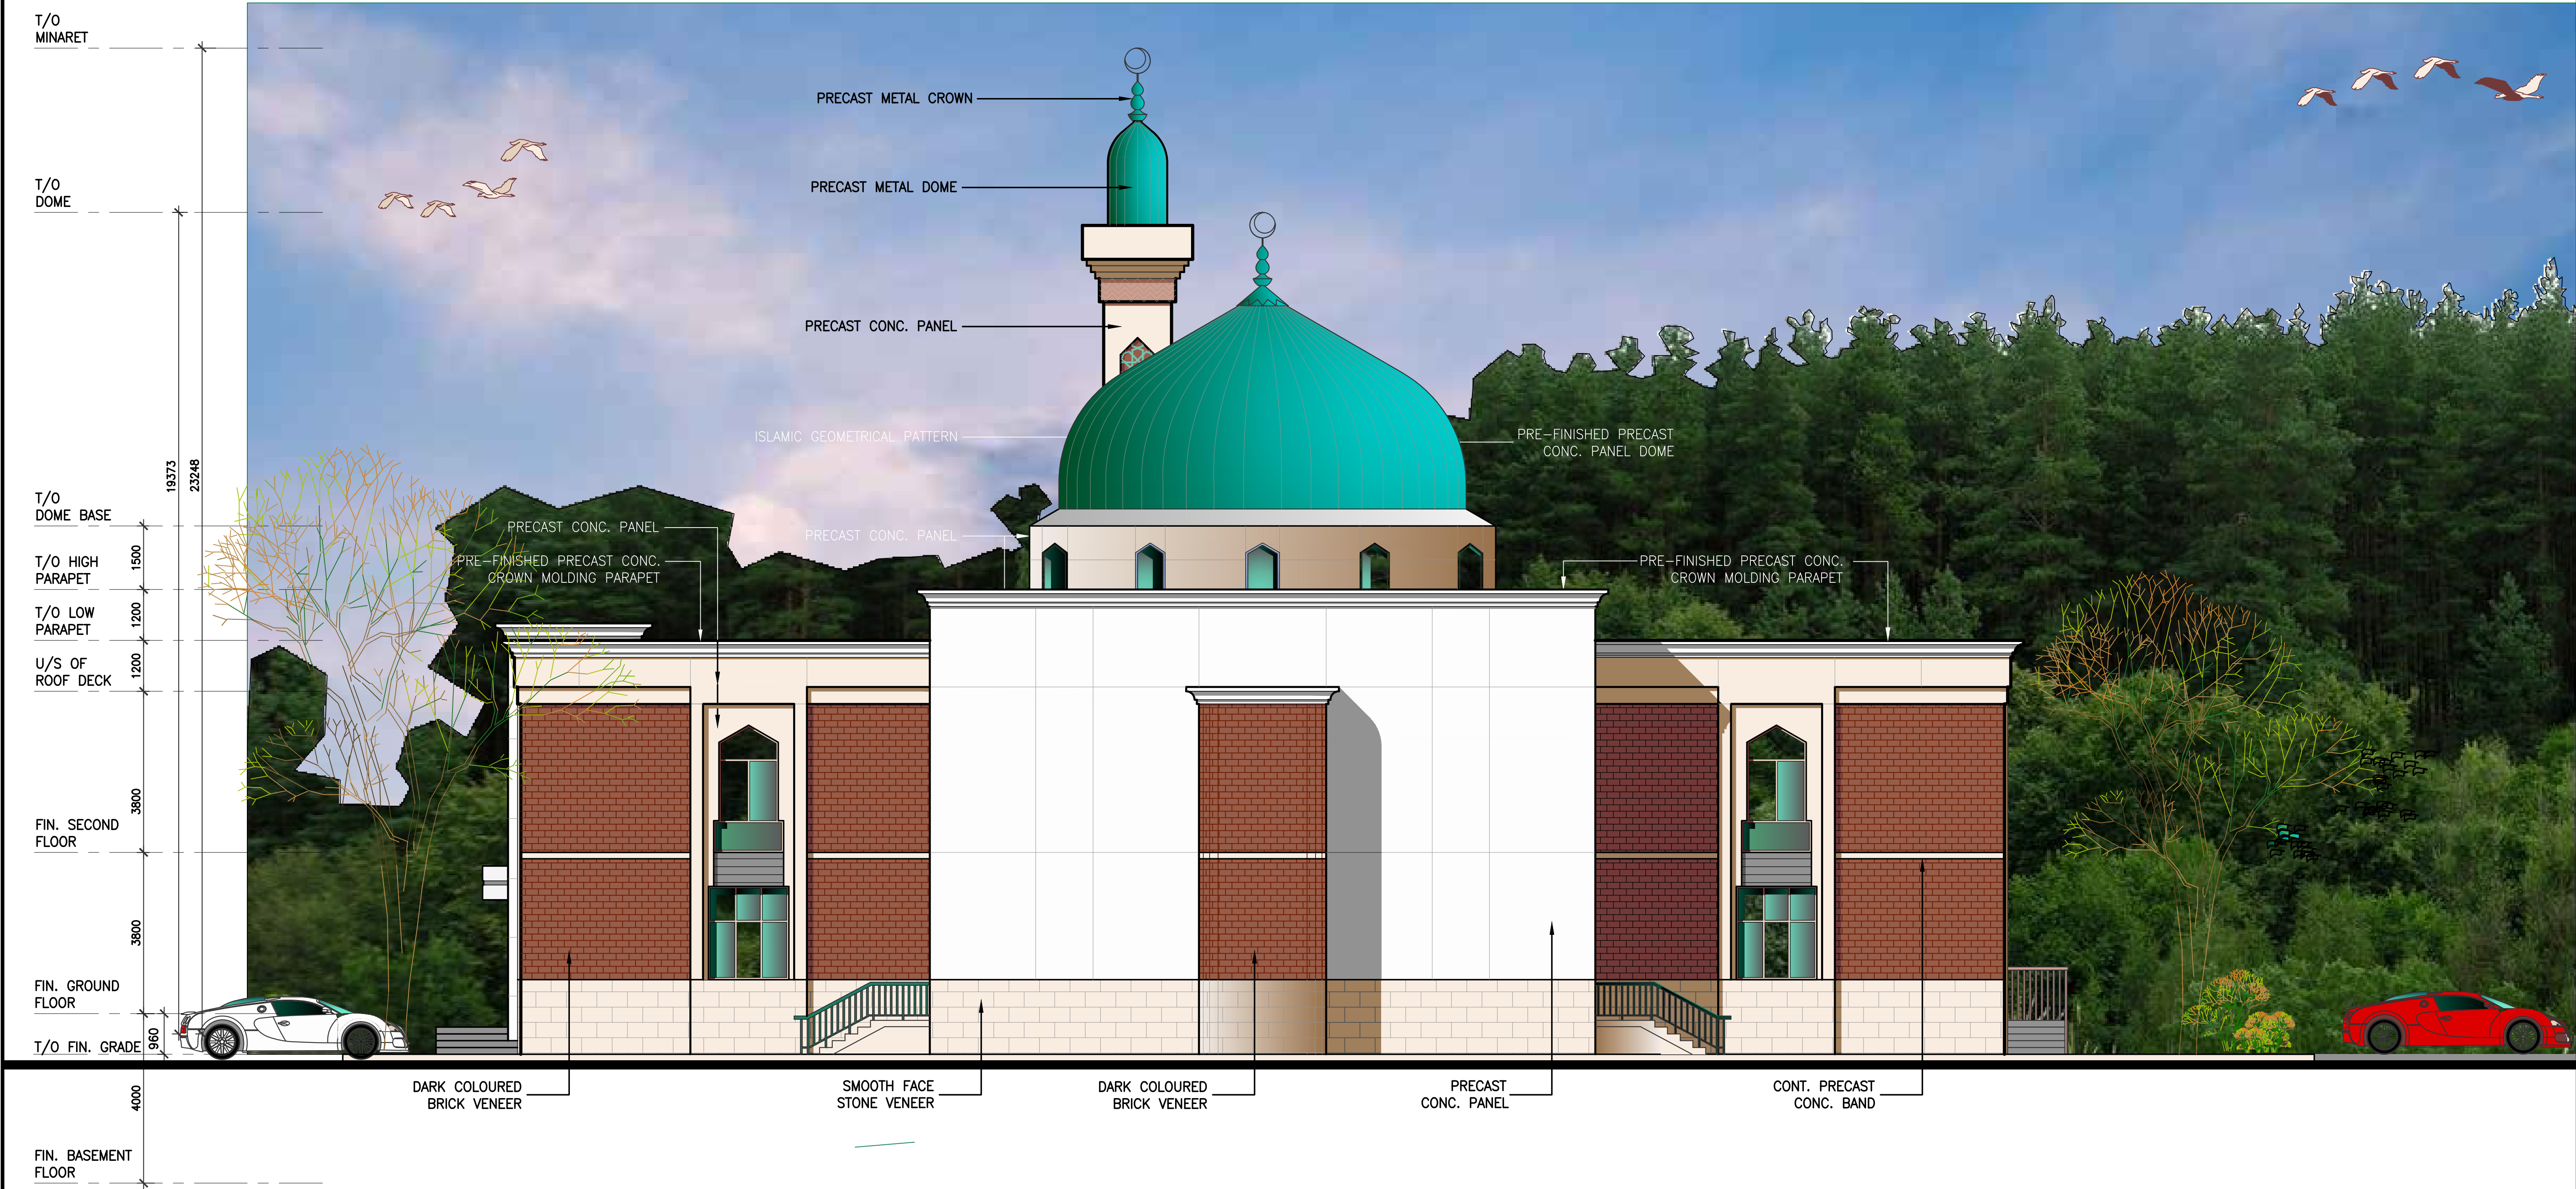

EAST ELEVATION

SCALE: 1 : 75



4 Automatic Road, Suite 108,
Brampton, Ontario L6S 6K9
PHONE: (905) 791-1110
CELL: (416) 786-4341
E-MAIL: kusvedarch@gmail.com

[illegible]

CITY	ISSUED FOR ZONING BY—LAW AMENDMENT	MAR/24/20
CITY	ISSUED FOR PRE-APPLICATION CONSULTATION REQUEST	FEB/28/20
TO	ISSUED	DATE

GENERAL NOTES

ALL DRAWINGS ARE THE PROPERTY OF THE ARCHITECT AND THEY ARE NOT TO BE REPRODUCED IN WHOLE OR IN PART WITHOUT WRITTEN CONSENT FROM THE ARCHITECT.

CONTRACTOR TO CHECK AND VERIFY ALL DIMENSIONS BEFORE COMMENCING WORK AND TO REPORT ANY DISCREPANCIES TO THE ARCHITECT.

DO NOT SCALE DRAWINGS.

ALL CONSTRUCTION TO BE ACCORDING
TO BEST COMMON PRACTICE AND CONFORM
TO THE ONTARIO BUILDING CODE.



THIS DRAWING
SHALL NOT BE
USED FOR
CONSTRUCTION
PURPOSES
UNTIL SIGNED
BY THE
ARCHITECT

PROJECT


**BRAMPTON AND
REGIONAL ISLAMIC
CENTER**

**9445 CLARKWAY DR.
BRAMPTON, ONTARIO**

DRAWING

SOUTH ELEVATION

DRAWN F.A.	PROJECT NO 2018-10
PROJECT STARTED ---	FILE NAME
PLOTTED DATE MAR/24/2025	DRAWING NO
SCALE 1:75	A3.2
CHECKED K.S.	

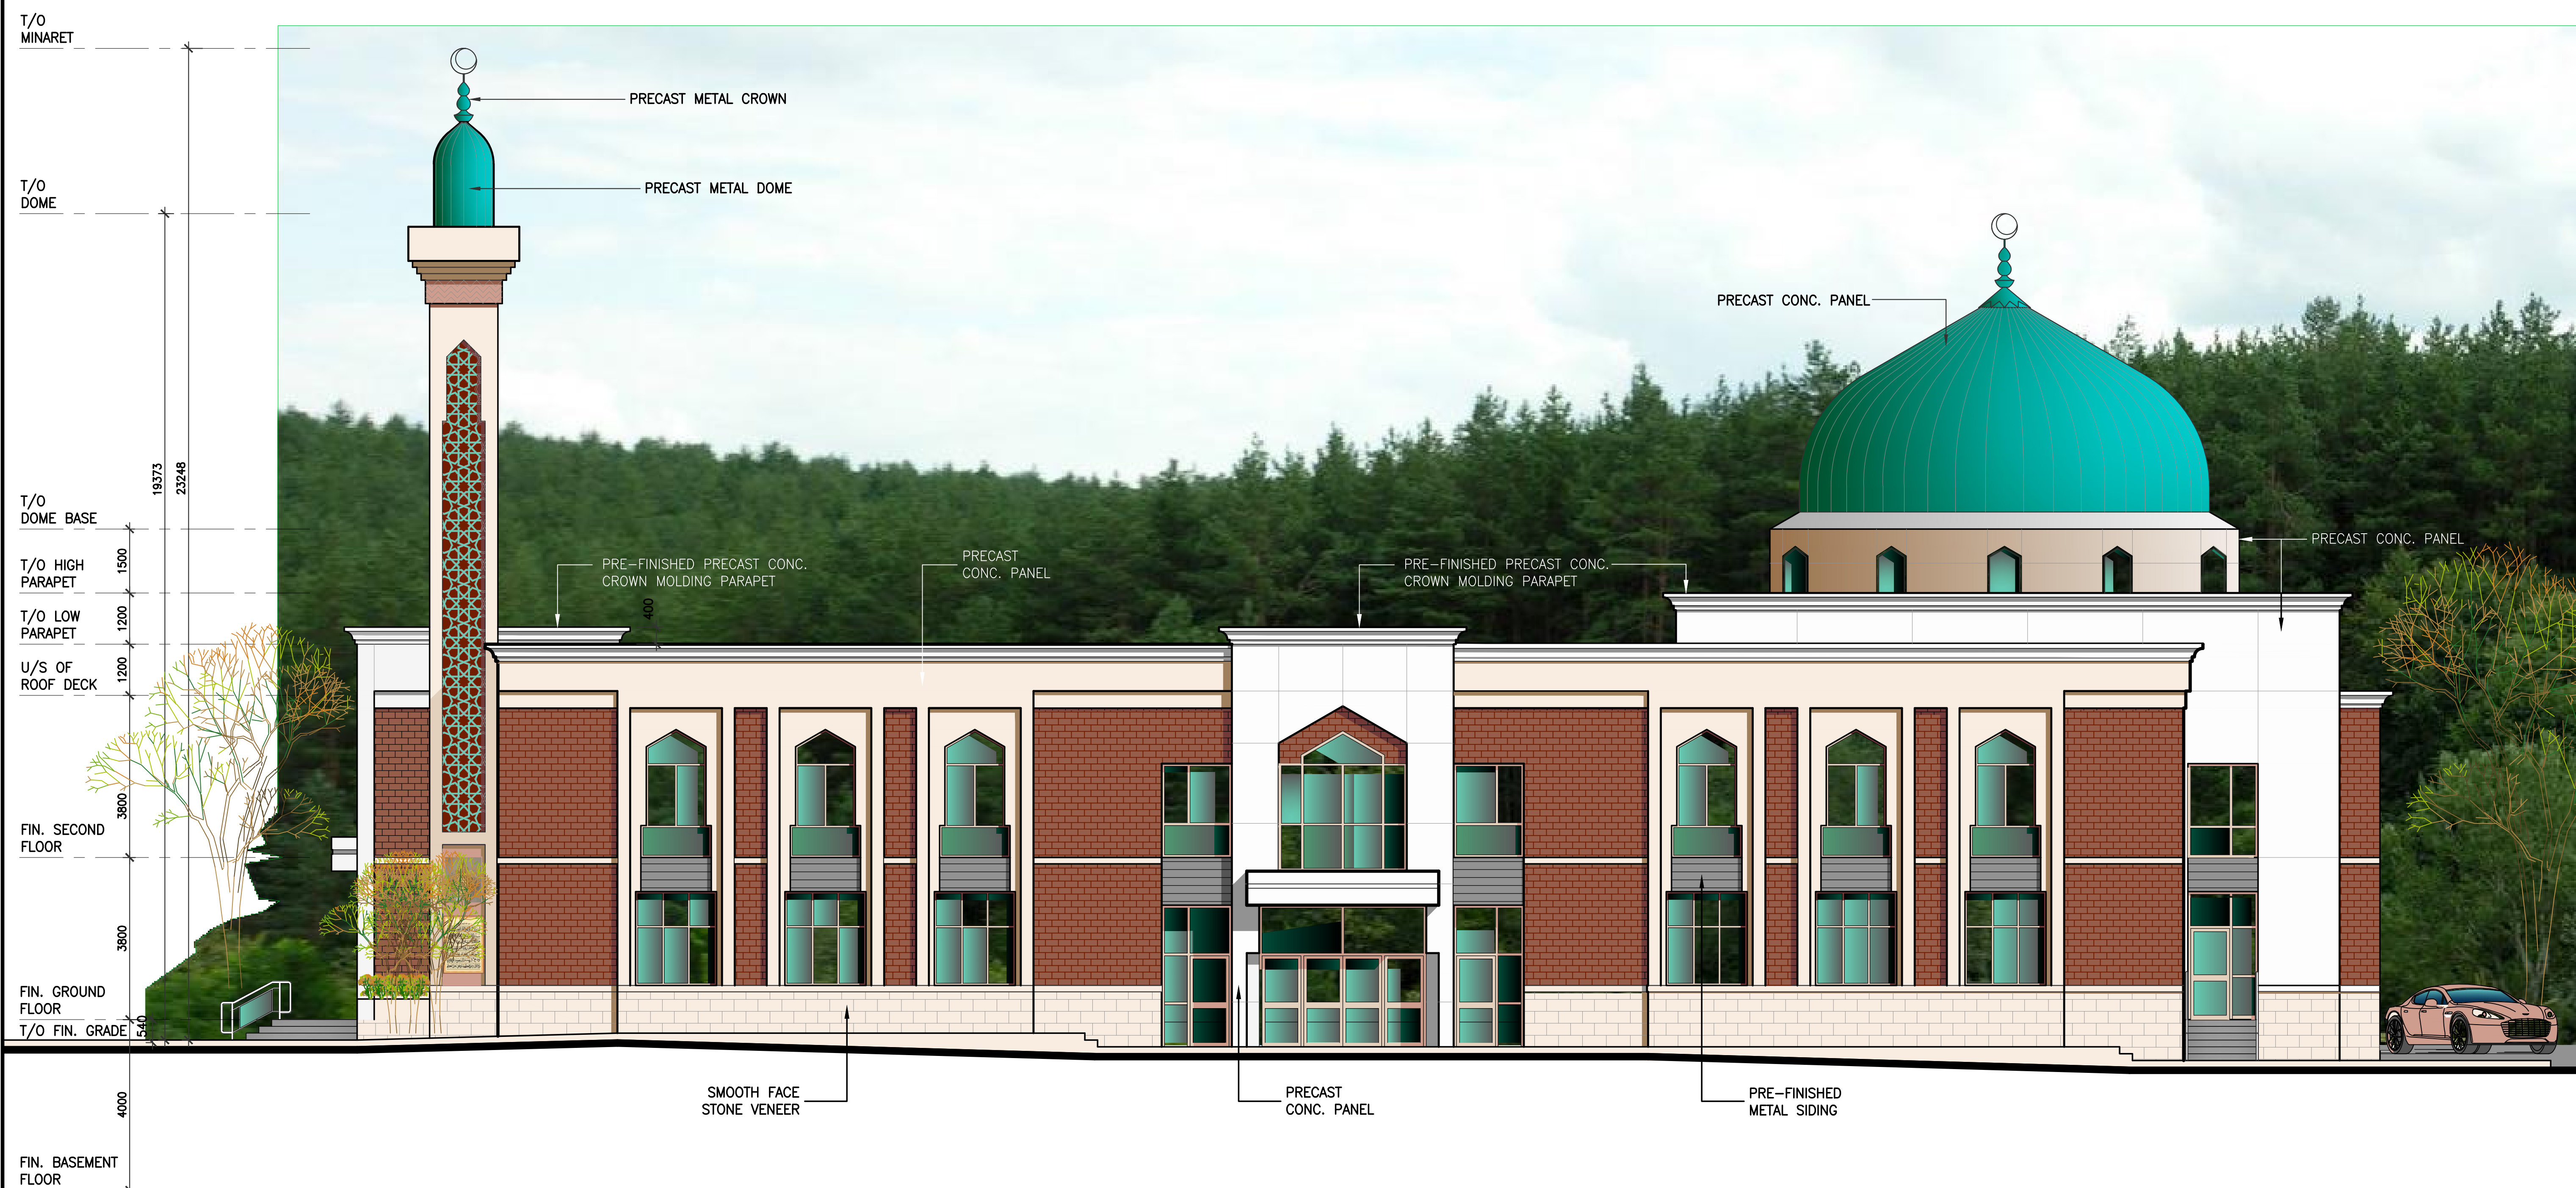

SOUTH ELEVATION

SCALE: 1 : 75



WEST ELEVATION

SCALE: 1 : 75

KHALIL U. SYED ARCHITECT
4, Automatic Road, Suite 108,
Brampton, Ontario L5S 6K9
PHONE: (905) 791-1110
CELL: (416) 786-4341
E-MAIL: kusyedarch@gmail.com

NO.	REVISIONS	DATE

CITY	ISSUED FOR ZONING BY-LAW AMENDMENT	MAR/24/2025
CITY	ISSUED FOR PRE-APPLICATION CONSULTATION REQUEST	FEB/28/2019
TO	ISSUED	DATE

GENERAL NOTES
ALL DRAWINGS ARE THE PROPERTY OF THE ARCHITECT AND THEY ARE NOT TO BE REPRODUCED IN WHOLE OR IN PART WITHOUT WRITTEN CONSENT FROM THE ARCHITECT.
CONTRACTOR TO CHECK AND VERIFY ALL DIMENSIONS BEFORE COMMENCING WORK AND TO REPORT ANY DISCREPANCIES TO THE ARCHITECT.
DO NOT SCALE DRAWINGS.
ALL CONSTRUCTION TO BE ACCORDING TO BEST COMMON PRACTICE AND CONFORM TO THE ONTARIO BUILDING CODE.

THIS DRAWING SHALL NOT BE USED FOR CONSTRUCTION PURPOSES UNTIL SIGNED BY THE ARCHITECT.

ONTARIO ASSOCIATION OF ARCHITECTS
Khalil U. Syed
Licence 3425

PROJECT

BRAMPTON AND REGIONAL ISLAMIC CENTER

9445 CLARKWAY DR. BRAMPTON, ONTARIO

DRAWING	
WEST ELEVATION	
DRAWN F.A.	PROJECT NO 2018-10
PROJECT STARTED ---	FILE NAME
PLOTTED DATE MAR/24/2025	DRAWING NO
SCALE 1:75	A3.1
CHECKED K.S.	