




1 EXISTING SOUTHWEST ELEVATION PART A
SCALE: 3/32"=1'-0"

Signs Installed With Permits
Identified By Red Boxes

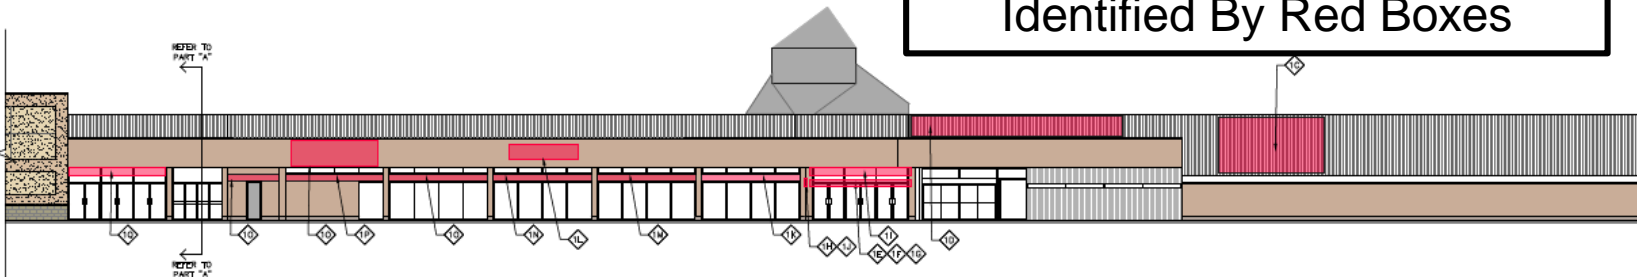

2 EXISTING SOUTHWEST ELEVATION PART B
SCALE: 3/32"=1'-0"

Window Signs Installed
Without Permits



Schedule 3

Centennial Mall Brampton Ltd.
227 Vodden Street East
South West Elevation

CITY OF BRAMPTON

Planning, Building and Growth Management
Building Division