

**Application for Minor Variance**Section 45 of the *Planning Act*, R.S.O. 1990 c.P.13**Please Note:** You are receiving this notice as you are within 60 meters of the subject property.

**Application Number:** A-2023-0347  
**Property Address:** 3 Carmel Crescent  
**Legal Description:** Plan 43M1616, Lot 106, Ward 10  
**Agent:** Rely Solutions, Shivang Tarika  
**Owner(s):** Raisin Chaba,  
**Other applications:** nil  
**under the *Planning Act***

**Meeting Date and Time:** Tuesday, December 19, 2023 at 9:30 am  
**Meeting Location:** Hybrid in-person and virtual meeting – Council Chambers,  
4<sup>th</sup> Floor Brampton City Hall, 2 Wellington Street West

**Purpose of the Application:**

1. To permit a driveway width of 8.2 metres, whereas the by-law permits a maximum driveway width of 6.71 metres.

**Participate in the Meeting:**

- Send an email with your written comments to [coa@brampton.ca](mailto:coa@brampton.ca). Written submissions must include your name and mailing address, the application number or property address you are commenting on, and must be received no later than **4:00 pm on Thursday, December 14, 2023**.
- Participate in person by attending the meeting on the date and time noted above. You are encouraged to register for in person attendance by emailing [coa@brampton.ca](mailto:coa@brampton.ca) and indicating if you plan to address Committee.
- Participate virtually (computer, tablet or smartphone). To participate virtually via WebEx, you must register in advance, no later than **4:00 pm on Thursday, December 14, 2023**, by emailing [coa@brampton.ca](mailto:coa@brampton.ca), and providing your name, mailing address, phone number and email address. Confirmation of registration and participation instructions will be provided.

**Note:** Information provided in your correspondence, virtual or in-person delegation will become part of the public meeting record and will be posted on the City's website. If you do not participate in the public meeting, Committee may make a decision in your absence and you will not be entitled to any further notice in the proceedings.


**Viewing Application Materials:** The application and related materials are available online at [www.brampton.ca/en/city-hall/meetings-agendas](http://www.brampton.ca/en/city-hall/meetings-agendas) and may be viewed in person in the City Clerk's Office during regular business hours. More information regarding the Committee of Adjustment is available at [www.brampton.ca](http://www.brampton.ca).

**Appeal Process:** If you wish to be notified of the decision of Committee, you must submit a written request to [coa@brampton.ca](mailto:coa@brampton.ca). This will also entitle you to be advised of an appeal of the matter to the Ontario Land Tribunal (OLT). Please be advised that only the applicant, municipality, certain public bodies and the Minister can appeal a decision to the OLT. If a decision is appealed, you may request participant status by contacting [olt.clo@ontario.ca](mailto:olt.clo@ontario.ca).


Owners are requested to ensure that their tenant(s) are notified of this application and meeting date. This notice is to be posted by the owner of any land that contains seven or more residential units in a location that is visible to all of the residents.

Dated this 6th day of December 2023

Secretary Treasurer  
Committee of Adjustment, City Clerk's Office  
2 Wellington Street West, Brampton, L6Y 4R2  
P: 905.874.2117  
E: [coa@brampton.ca](mailto:coa@brampton.ca)

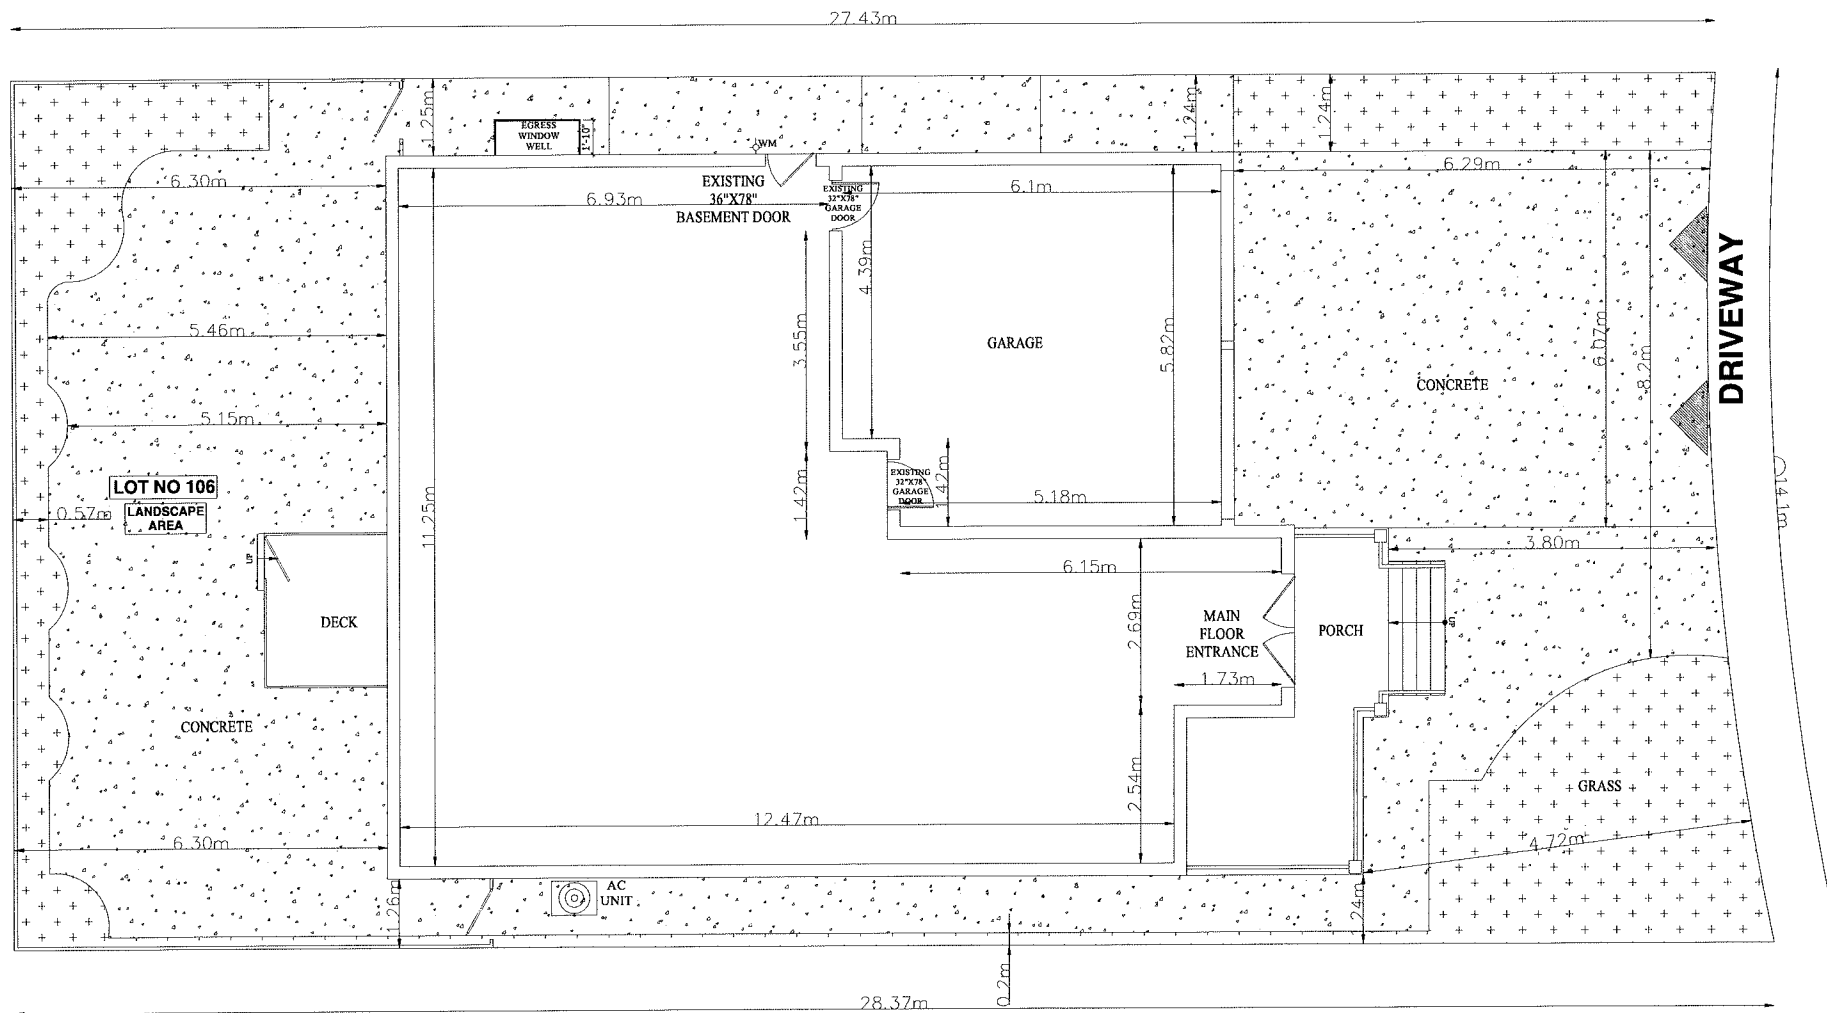

**SITE PLAN**  
**SCALE 1/8"=1'-0"**

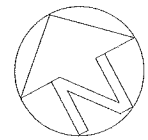

## 3 CARAMEL CRESCENT

### GENERAL NOTES

DO NOT SCALE DRAWINGS  
PROPERTY RIGHTS RETAINED BY:  
BG CONSTRUCTION DESIGN  
ANY REPRODUCTION IN WHOLE OR IN PART  
UNDER THE RULES AND BY-LAWS OF THE  
CORPORATION IS STRICTLY FORBIDDEN.  
ANY REPRODUCTIONS MUST BE  
AUTHORIZED BY  
ALL DRAWINGS ARE IN METRIC SCALE

### SCOPE OF WORK

### PROPOSAL TO CONSTRUCT SECONDARY UNIT

THE UNDERSIGNED HAS REVIEWED AND  
TAKES RESPONSIBILITY FOR THIS DESIGN,  
AND HAS THE QUALIFICATIONS AND  
MEETS THE REQUIREMENTS SET OUT  
IN THE ONTARIO BUILDING CODE  
TO BE A DESIGNER.

**QUALIFICATION INFORMATION**  
REQUIRED UNLESS DESIGN IS EXEMPT  
UNDER DIV. C3.2.5.1 OF THE BUILDING CODE

SHIVANG TARIKA 106440  
NAME SIGNATURE BCIN

SHIVANG TARIKA

NO	REVISION / ISSUE	DATE

### SITE PLAN

CITY : BRAMPTON

3 CARAMEL CRESCENT

EXISTING DWELLING

PROJECT	SHEET
JULY 2022	A1
SCALE 1/8"=1'-0"	