

Application for Minor VarianceSection 45 of the *Planning Act*, R.S.O. 1990 c.P.13

Please Note: You are receiving this notice as you are within 60 meters of the subject property.

Application Number:	A-2024-0015
Property Address:	7 Possession Cres.
Legal Description:	Plan 43M1992 Lot 33, Ward 10
Agent:	Noble Prime Solutions Ltd. (Pavneet Kaur)
Owner(s):	Gurnek Singh, Gurpreet Kaur Ranu
Other applications: under the <i>Planning Act</i>	nil
Meeting Date and Time:	Tuesday, February 20, 2024 at 9:30 am
Meeting Location:	Hybrid in-person and virtual meeting – Council Chambers, 4th Floor Brampton City Hall, 2 Wellington Street West

Purpose of the Application:

1. To permit a driveway width of 11.30 metres, whereas the by-law permits a maximum driveway width of 7.32 metres; and
2. To permit 0.18 metres of permeable landscaping abutting the side lot line, whereas the by-law requires a minimum 0.6 metres of permeable landscaping abutting the side lot line.

Participate in the Meeting:

- Send an email with your written comments to coa@brampton.ca. Written submissions must include your name and mailing address, the application number or property address you are commenting on, along with authorization to post your correspondence on the agenda and must be received no later than **4:00 pm on Thursday, February 15, 2024**.
- Participate in person by attending the meeting on the date and time noted above. You are encouraged to register for in person attendance by emailing coa@brampton.ca and indicating if you plan to address Committee.
- Participate virtually (computer, tablet or smartphone). To participate virtually via WebEx, you must register in advance, no later than **4:00 pm on Thursday, February 15, 2024**, by emailing coa@brampton.ca, and providing your name, mailing address, phone number and email address. Confirmation of registration and participation instructions will be provided.

Note: Information provided in your correspondence, virtual or in-person delegation will become part of the public meeting record and will be posted on the City's website. If you do not participate in the public meeting, Committee may make a decision in your absence, and you will not be entitled to any further notice in the proceedings.

Viewing Application Materials: The application and related materials are available online at www.brampton.ca/en/city-hall/meetings-agendas and may be viewed in person in the City Clerk's Office during regular business hours. More information regarding the Committee of Adjustment is available at www.brampton.ca.

Appeal Process: If you wish to be notified of the decision of Committee, you must submit a written request to coa@brampton.ca. This will also entitle you to be advised of an appeal of the matter to the Ontario Land Tribunal (OLT). Please be advised that only the applicant, municipality, certain public bodies and the Minister can appeal a decision to the OLT. If a decision is appealed, you may request participant status by contacting olt.clo@ontario.ca.


Owners are requested to ensure that their tenant(s) are notified of this application and meeting date. This notice is to be posted by the owner of any land that contains seven or more residential units in a location that is visible to all of the residents.

Dated this 5th day of January 2024

Secretary Treasurer
Committee of Adjustment, City Clerk's Office
2 Wellington Street West, Brampton, L6Y 4R2
P: 905.874.2117
E: coa@brampton.ca

MINOR VARIANCE

- TO PERMIT A DRIVEWAY WIDTH OF 9.91m (32'-6") , WHEREAS ZONING BY LAW ALLOWS A MAXIMUM DRIVEWAY WIDTH OF 6.71m (22')

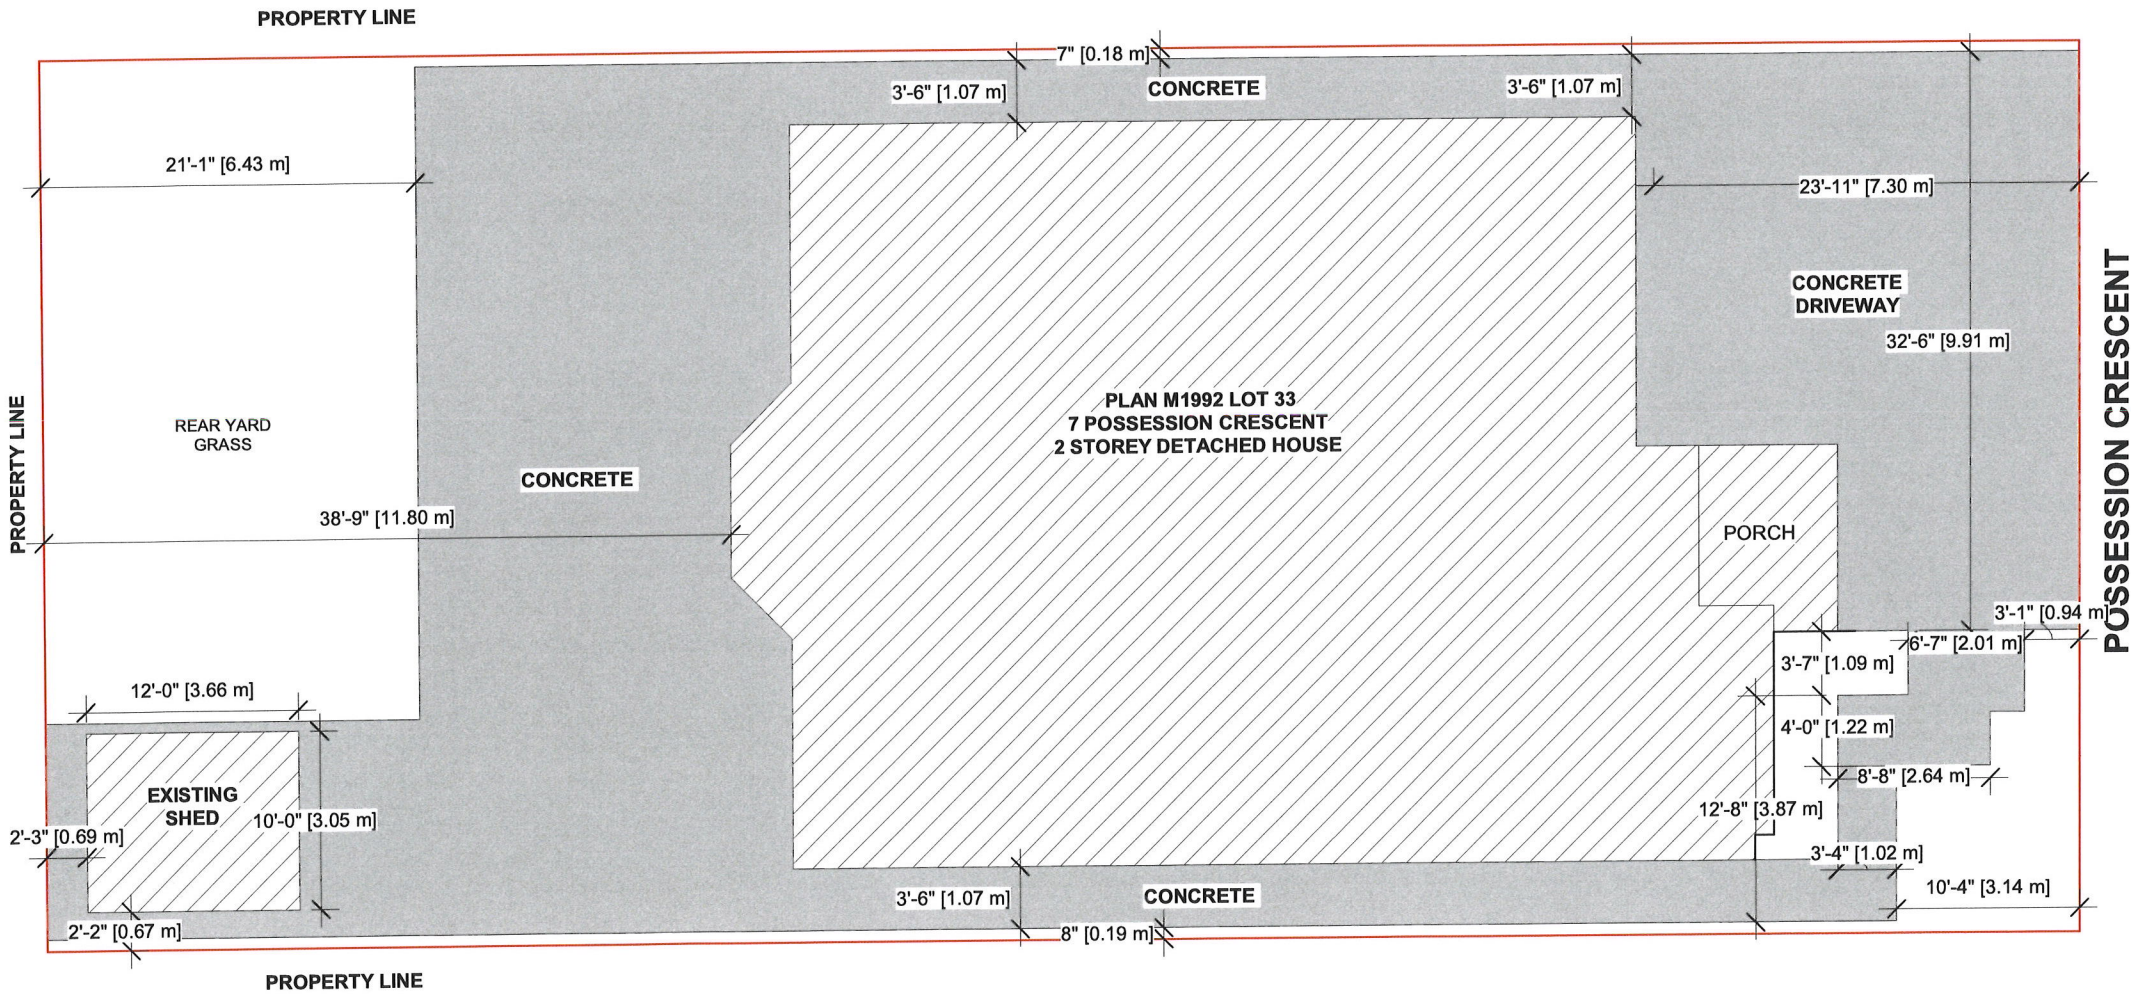

POSSESSION CRESCENT

SITE PLAN

STAMP	
01 ISSUED FOR PERMIT JAN 08/24	
ADDRESS: 7 POSSESSION CRESCENT, BRAMPTON, ON	
DRAWN BY: VS	CHECKED BY: JB
PROJECT NUMBER: 23R-29089	
NOBLE PRIME SOLUTIONS LTD 2131 WILLIAMS PARKWAY, UNIT-19 BRAMPTON, ON. (437) 888 1800	
DATE: JAN 08/24	DWG No: A-1
SCALE: 1" = 2' 0"	