

Application for ConsentSection 53 of the *Planning Act*, R.S.O. 1990 c.P.13**Please Note:** You are receiving this notice as you are within 60 meters of the subject property.

Application Number:	B-2023-0004
Property Address:	11467 Goreway Dr.
Legal Description:	Plan M312, Block 4
Agent:	IDM(2005)Consultants Inc.
Owner(s):	Irene Subhagwati Ramsammy, Ronald Ramsammy
Other applications: under the <i>Planning Act</i>	nil
Meeting Date and Time:	Tuesday, February 20, 2024, at 9:30 am
Meeting Location:	Hybrid in-person and virtual meeting – Council Chambers, 4th Floor Brampton City Hall, 2 Wellington Street West

Purpose and Effect of the Application:

The purpose of the application is to request consent to sever a parcel of land currently having a total area of approximately 3,873.77 sq.m. (0.957 ac). The proposed severed lot has a frontage of approximately 16.08 metres; a depth of approximately 38.79m and an area of approximately 1,265.91 square metres (0.312 acres). It is proposed that 2 lots be established from the existing lot for future residential development of a single detached dwelling on the proposed severed lot.

Participate in the Meeting:

- Send an email with your written comments to coa@brampton.ca. Written submissions must include your name and mailing address, the application number or property address you are commenting on, along with authorization to post your correspondence on the agenda and must be received no later than **4:30 pm on Thursday, February 15, 2024**.
- Participate in person by attending the meeting on the date and time noted above. You are encouraged to register for in person attendance by emailing coa@brampton.ca and indicating if you plan to address Committee.
- Participate virtually (computer, tablet or smartphone). To participate virtually via WebEx, you must register in advance, no later than **4:30 pm on Thursday, February 15, 2024** by emailing coa@brampton.ca, and providing your name, mailing address, phone number and email address. Confirmation of registration and participation instructions will be provided.

Note: Information provided in your correspondence, virtual or in-person delegation will become part of the public record and will be posted on the City's website. If you do not participate in the public meeting, Committee may make a decision in your absence and you will not be entitled to any further notice in the proceedings.

Viewing Application Materials: The application and related materials are available online at www.brampton.ca/en/city-hall/meetings-agendas and may be viewed in person in the City Clerk's Office during regular business hours. More information regarding the Committee of Adjustment is available at www.brampton.ca.


Appeal Process: If a person or public body has the ability to appeal the decision of the Committee of Adjustment in respect of the proposed consent to the Ontario Land Tribunal but does not make written submissions to the Committee of Adjustment before it gives or refuses to give a provisional consent, the Tribunal may dismiss the appeal.

If you wish to be notified of the decision of the Committee of Adjustment in respect of the proposed consent, you must make a written request to the Secretary Treasurer. Contact details are provided below.


Owners are requested to ensure that their tenant(s) are notified of this application and meeting date. This notice is to be posted by the owner of any land that contains seven or more residential units in a location that is visible to all of the residents.

Dated this 31st day of January, 2024

Secretary Treasurer
Committee of Adjustment, City Clerk's Office
2 Wellington Street West, Brampton, L6Y 4R2
P: 905.874.2117
E: coa@brampton.ca

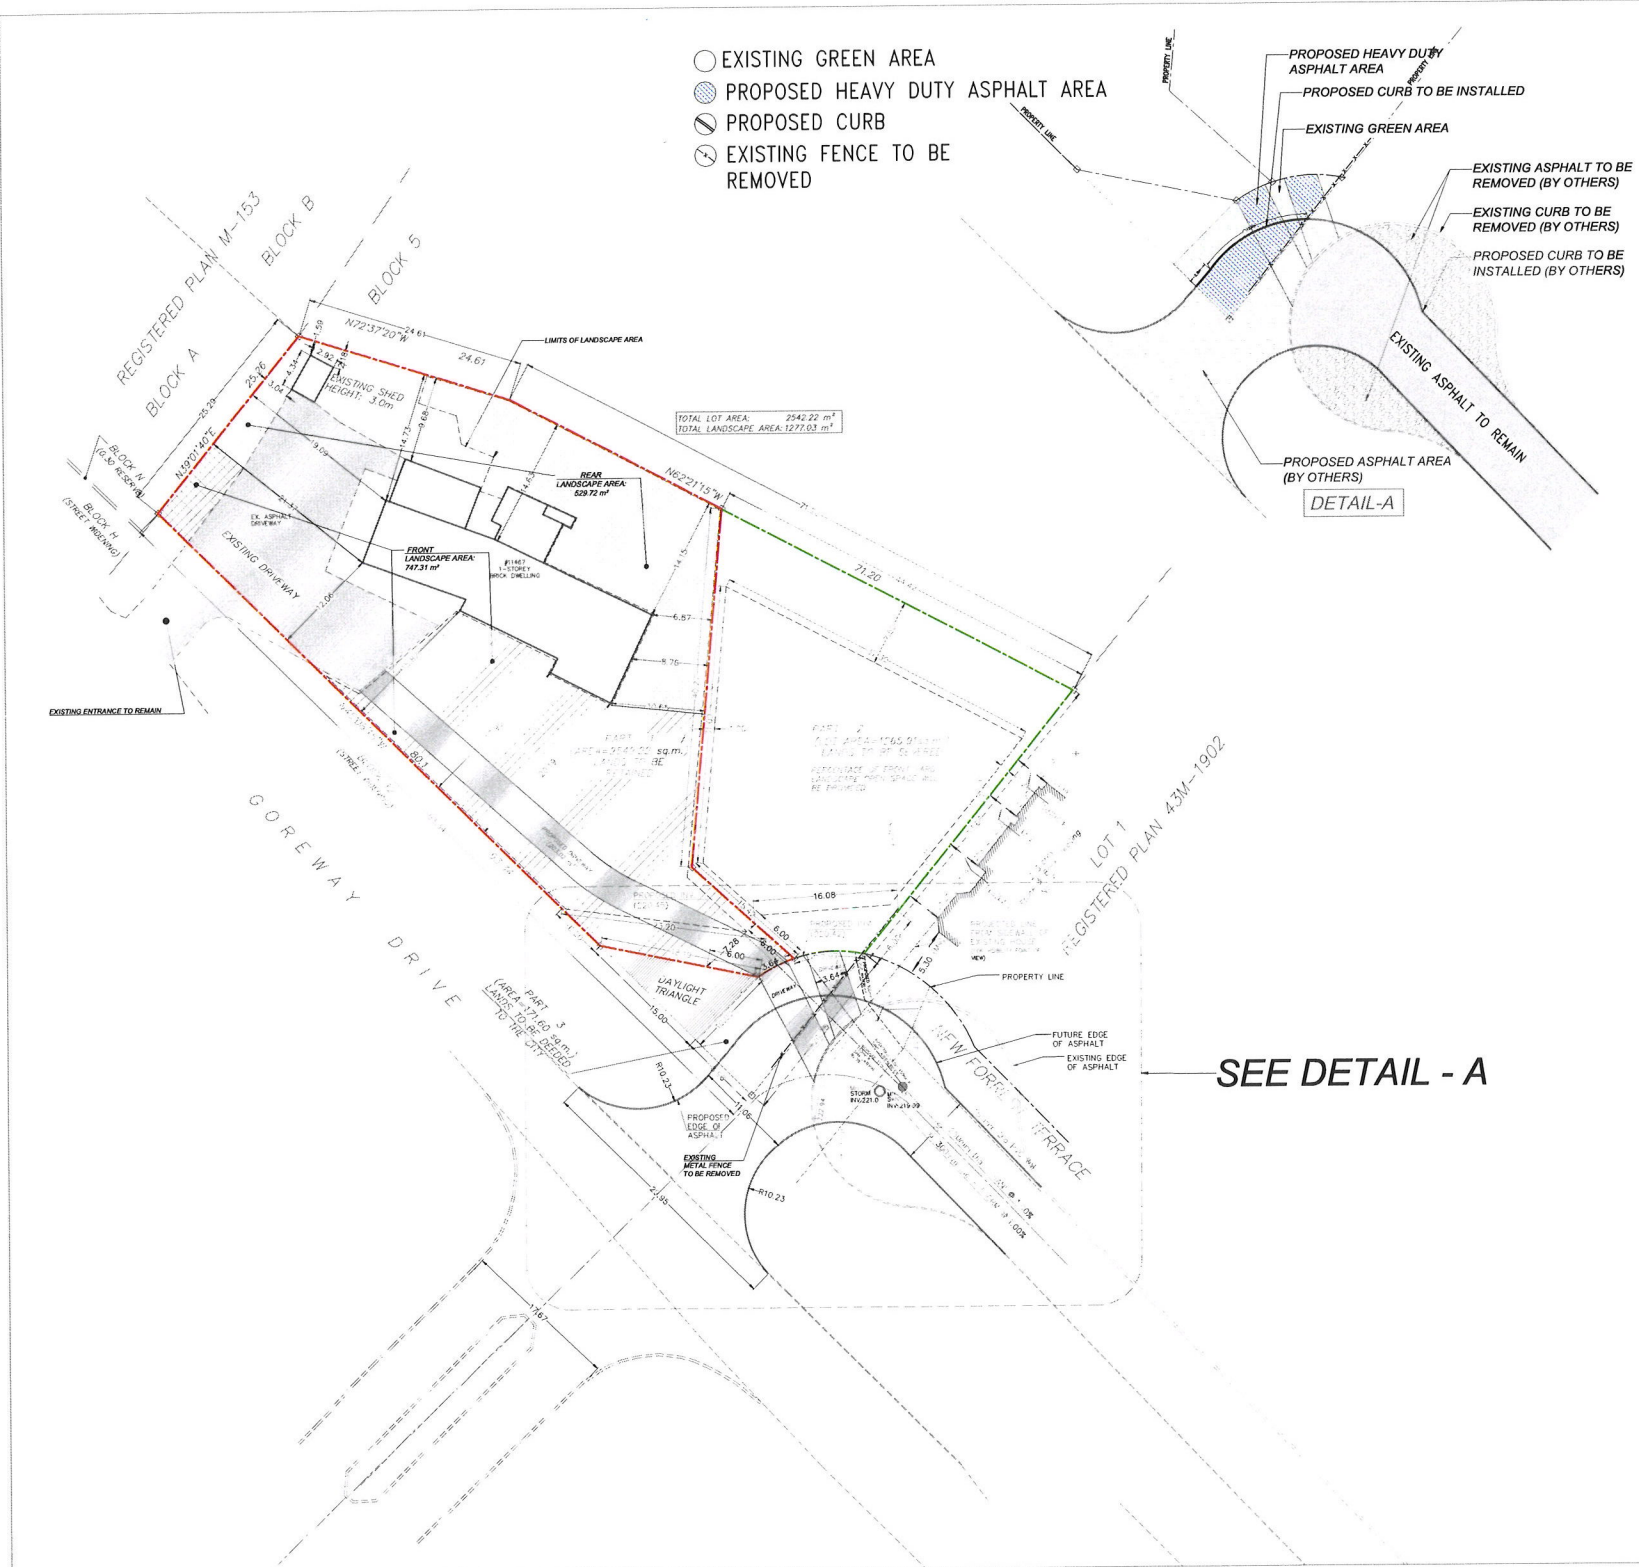

- EXISTING GREEN AREA
- PROPOSED HEAVY DUTY ASPHALT AREA
- ◐ PROPOSED CURB
- ◑ EXISTING FENCE TO BE REMOVED

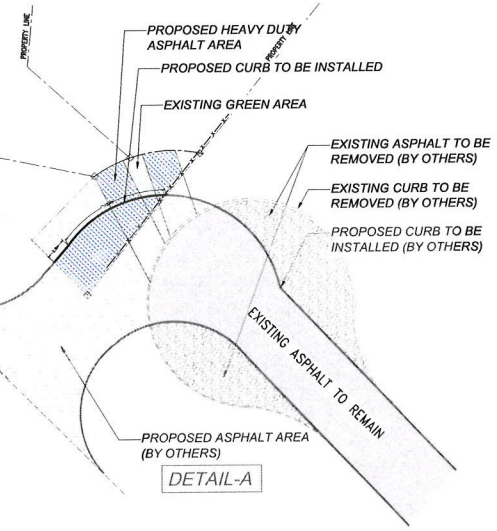

KEY PLAN (N.T.S.)

LEGEND

LOT AREA TO BE SEVERED

LOT AREA TO BE RETAINED

SCALE 1 : 400

STAMP

IDM (2005) CONSULTANTS INC.

5325 HARVESTER RD.,
BURLINGTON, ONTARIO
L7L 5K4
TEL. 905-928-2542

MUNICIPALITY

CITY OF BRAMPTON
11467 GOREWAY DRIVE

TITLE

PROPOSED SITE PLAN

SHEET NO.

SHEET 01