

Application for Minor VarianceSection 45 of the *Planning Act*, R.S.O. 1990 c.P.13**Please Note:** You are receiving this notice as you are within 60 meters of the subject property.

Application Number: A-2024-0037
Property Address: 3 Kambalda Road
Legal Description: Plan 43M2099, Lot 119, Ward 6
Agent: Noble Prime Solutions Ltd. c/o Pavneet Kaur
Owner(s): Buta Sekhon,
Other applications: nil
under the *Planning Act*

Meeting Date and Time: Tuesday, March 19, 2024 at 9:30 am
Meeting Location: Hybrid in-person and virtual meeting – Council Chambers,
4th Floor Brampton City Hall, 2 Wellington Street West

Purpose of the Application:

1. To permit a proposed above grade entrance in a side yard having a minimum width of 0.60 metres extending from the front wall of the dwelling up to the door, whereas the by-law permits an above grade entrance when the side yard within which the door is located has a minimum width of 1.2 metres (3.94 feet) extending from the front wall of the dwelling up to and including the door.

Participate in the Meeting:

- Send an email with your written comments to coa@brampton.ca. Written submissions must include your name and mailing address, the application number or property address you are commenting on, along with authorization to post your correspondence on the agenda and must be received no later than **4:00 pm on Thursday, March 14, 2024**.
- Participate in person by attending the meeting on the date and time noted above. You are encouraged to register for in person attendance by emailing coa@brampton.ca and indicating if you plan to address Committee.
- Participate virtually (computer, tablet or smartphone). To participate virtually via WebEx, you must register in advance, no later than **4:00 pm on Thursday, March 14, 2024**, by emailing coa@brampton.ca, and providing your name, mailing address, phone number and email address. Confirmation of registration and participation instructions will be provided.

Note: Information provided in your correspondence, virtual or in-person delegation will become part of the public meeting record and will be posted on the City's website. If you do not participate in the public meeting, Committee may make a decision in your absence, and you will not be entitled to any further notice in the proceedings.


Viewing Application Materials: The application and related materials are available online at www.brampton.ca/en/city-hall/meetings-agendas and may be viewed in person in the City Clerk's Office during regular business hours. More information regarding the Committee of Adjustment is available at www.brampton.ca.

Appeal Process: If you wish to be notified of the decision of Committee, you must submit a written request to coa@brampton.ca. This will also entitle you to be advised of an appeal of the matter to the Ontario Land Tribunal (OLT). Please be advised that only the applicant, municipality, certain public bodies and the Minister can appeal a decision to the OLT. If a decision is appealed, you may request participant status by contacting olt.clo@ontario.ca.

Owners are requested to ensure that their tenant(s) are notified of this application and meeting date. This notice is to be posted by the owner of any land that contains seven or more residential units in a location that is visible to all of the residents.

Dated this 6th day of March 2024

Secretary Treasurer
Committee of Adjustment, City Clerk's Office
2 Wellington Street West, Brampton, L6Y 4R2
P: 905.874.2117
E: coa@brampton.ca

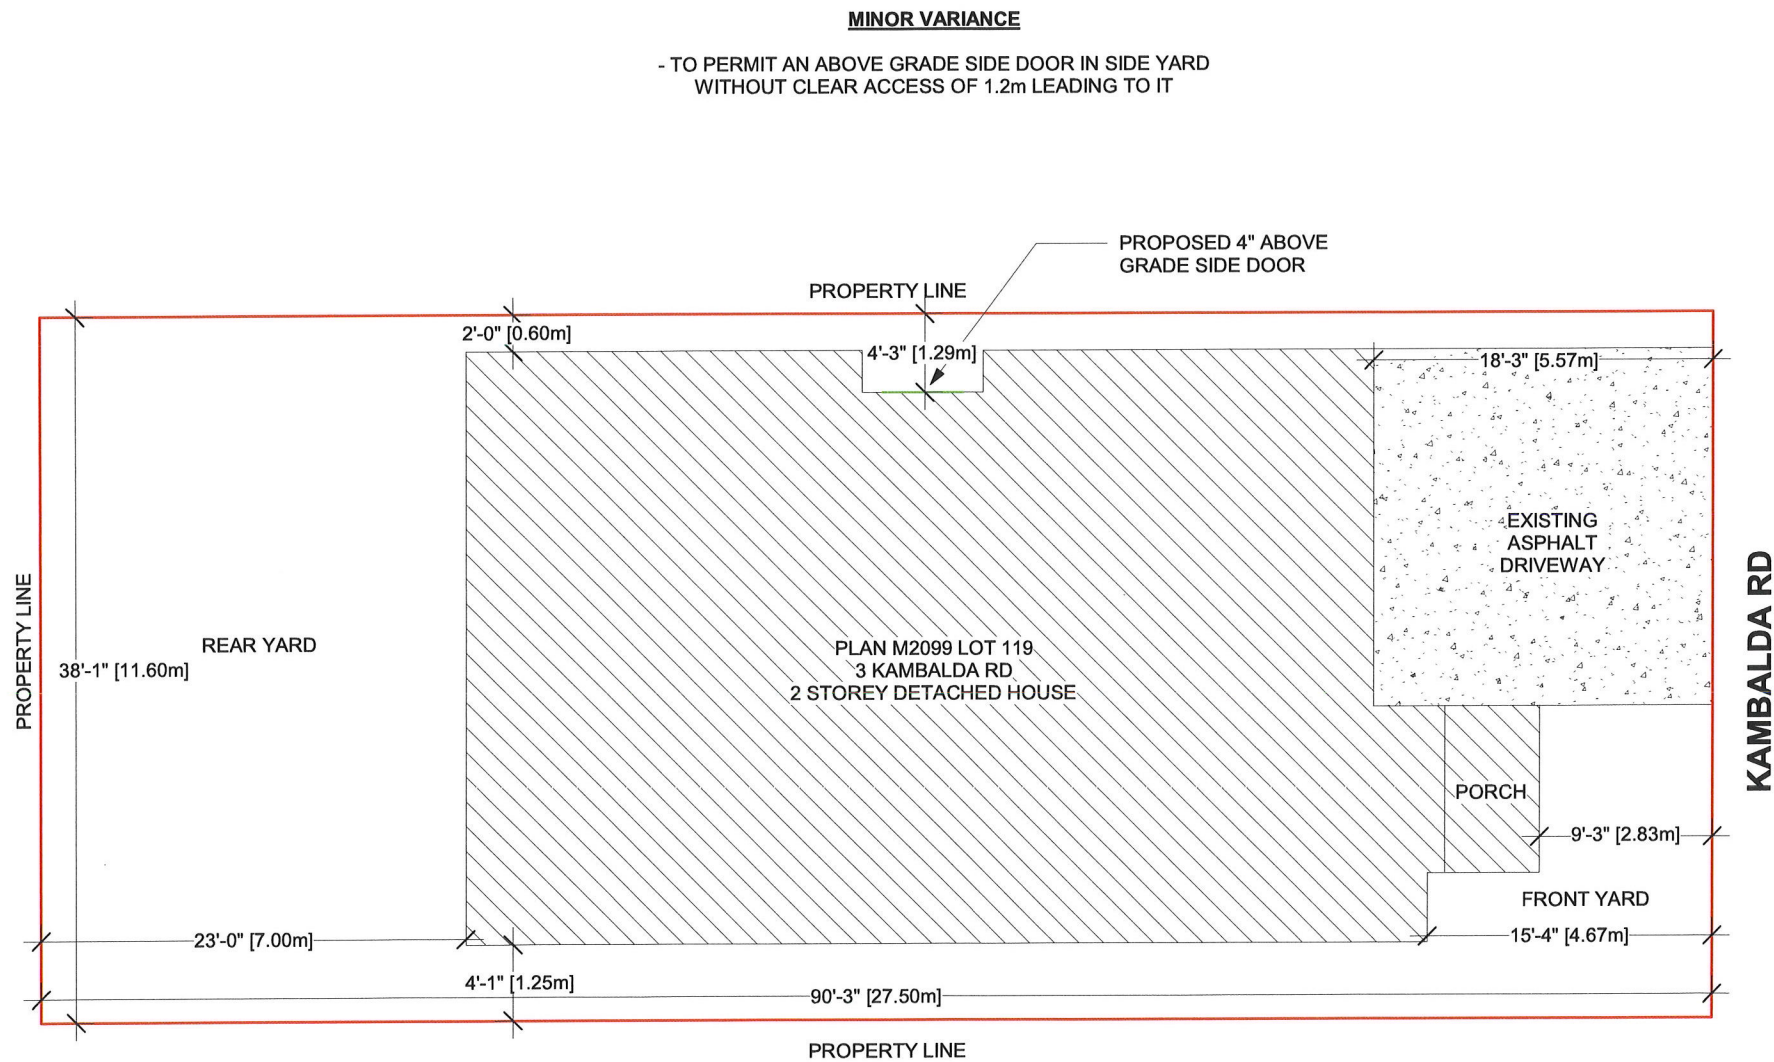

THE CONTRACTOR MUST VERIFY AND ACCEPT RESPONSIBILITY FOR ALL
DIMENSIONS AND CONDITIONS ON SITE AND MUST NOTIFY THE
DESIGNER/ENGINEER OF ANY VARIATIONS FROM THE SUPPLIED INFORMATION.
CONSTRUCTION MUST CONFORM TO ALL APPLICABLE CODES AND REQUIREMENTS
OF AUTHORITIES HAVING JURISDICTION.

SITE PLAN

The undersigned has reviewed and taken
responsibility for this design and has
qualifications and meet the requirements
set out in the Ontario Building Code to be a
designer

QUALIFICATION INFORMATION
(Required unless design is exempted under
3.2.5 Division C of OBC)

DESIGNER	BCIN
Tanvir Rai	103482

[Signature]

FIRM	BCIN
Noble Prime Solutions Ltd	118716

JAN 31/24

01 ISSUED FOR PERMIT JAN 31/24

ADDRESS:
3 KAMBALDA RD,
BRAMPTON, ON

DRAWN BY: VS CHECKED BY: TR

PROJECT NUMBER: 24R-29371

**NOBLE PRIME
SOLUTIONS LTD.**
2131 WILLIAMS PARKWAY
UNIT 19,
BRAMPTON, ON.
info@nobleltd.ca
(437) 888 1800
(647) 207 5470

DATE: JAN 31/24 DWG No:

SCALE: 1/8" = 1' 0" A-1