

**Application for Minor Variance**Section 45 of the *Planning Act*, R.S.O. 1990 c.P.13**Please Note:** You are receiving this notice as you are within 60 meters of the subject property.

**Application Number:** A-2024-0099  
**Property Address:** 72 Donald Stewart Road  
**Legal Description:** Plan 43M2100, Lot 18, Ward 6  
**Agent:** MEM Engineering Inc. c/o Harjinder Singh  
**Owner(s):** Rajan Kanwar, Pavneet Jaswal  
**Other applications:** nil  
**under the *Planning Act***

**Meeting Date and Time:** Tuesday, April 23, 2024 at 9:30 am  
**Meeting Location:** Hybrid in-person and virtual meeting – Council Chambers,  
4<sup>th</sup> Floor Brampton City Hall, 2 Wellington Street West

**Purpose of the Application:**

1. To permit a proposed above grade entrance in a side yard having a minimum width of 0.63 metres extending from the front wall of the dwelling up to the door, whereas the by-law permits an above grade entrance when the side yard within which the door is located has a minimum width of 1.2 metres (3.94 feet) extending from the front wall of the dwelling up to and including the door.

**Participate in the Meeting:**

- Send an email with your written comments to [coa@brampton.ca](mailto:coa@brampton.ca). Written submissions must include your name and mailing address, the application number or property address you are commenting on, along with authorization to post your correspondence on the agenda and must be received no later than **4:00 pm on Thursday, April 18, 2024**.
- Participate in person by attending the meeting on the date and time noted above. You are encouraged to register for in person attendance by emailing [coa@brampton.ca](mailto:coa@brampton.ca) and indicating if you plan to address Committee.
- Participate virtually (computer, tablet or smartphone). To participate virtually via WebEx, you must register in advance, no later than **4:00 pm on Thursday, April 18, 2024**, by emailing [coa@brampton.ca](mailto:coa@brampton.ca), and providing your name, mailing address, phone number and email address. Confirmation of registration and participation instructions will be provided.

**Note:** Information provided in your correspondence, virtual or in-person delegation will become part of the public meeting record and will be posted on the City's website. If you do not participate in the public meeting, Committee may make a decision in your absence, and you will not be entitled to any further notice in the proceedings.

**Viewing Application Materials:** The application and related materials are available online at [www.brampton.ca/en/city-hall/meetings-agendas](http://www.brampton.ca/en/city-hall/meetings-agendas) and may be viewed in person in the City Clerk's Office during regular business hours. More information regarding the Committee of Adjustment is available at [www.brampton.ca](http://www.brampton.ca).


**Appeal Process:** If you wish to be notified of the decision of Committee, you must submit a written request to [coa@brampton.ca](mailto:coa@brampton.ca). This will also entitle you to be advised of an appeal of the matter to the Ontario Land Tribunal (OLT). Please be advised that only the applicant, municipality, certain public bodies and the Minister can appeal a decision to the OLT. If a decision is appealed, you may request participant status by contacting [olt.clo@ontario.ca](mailto:olt.clo@ontario.ca).

Owners are requested to ensure that their tenant(s) are notified of this application and meeting date. This notice is to be posted by the owner of any land that contains seven or more residential units in a location that is visible to all of the residents.

Dated this 10th day of April 2024

Secretary Treasurer  
Committee of Adjustment, City Clerk's Office  
2 Wellington Street West, Brampton, L6Y 4R2  
P: 905.874.2117  
E: [coa@brampton.ca](mailto:coa@brampton.ca)

SITE PLAN  
 SC: 1/8"=1'-0"

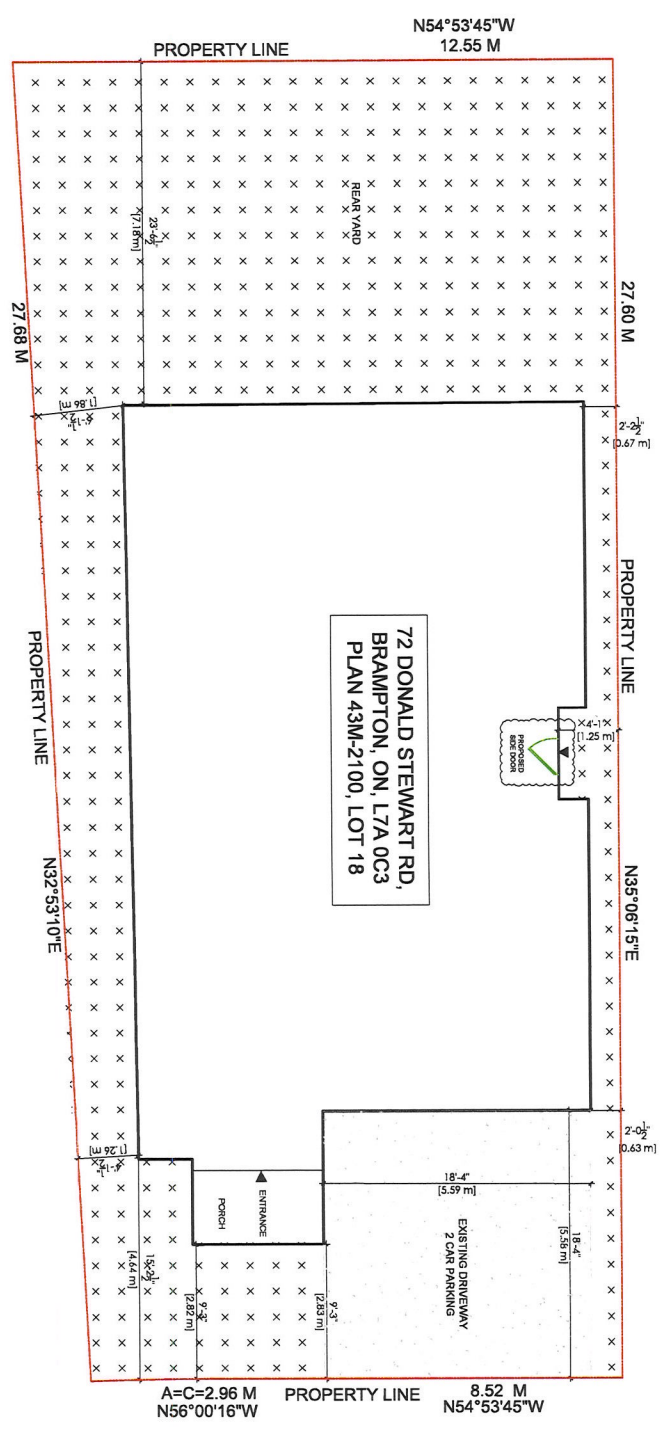

# DONALD STEWART ROAD

<p>General Note</p> <p><b>RELEASED FOR BUILDING PERMIT</b></p> <p>ON THE WORK WITH A BUILDING PERMIT, THE ENGINEER'S RESPONSIBILITY IS LIMITED TO THE DESIGN AND CONSTRUCTION OF THE STRUCTURE AND TO THE WORK AT THE WORK SITE ONLY. THE ENGINEER IS NOT RESPONSIBLE FOR THE DESIGN OR CONSTRUCTION OF ANY OTHER WORK OR FOR THE DESIGN OR CONSTRUCTION OF ANY OTHER WORK THAT IS NOT TO BE BUILT.</p>	
<p>NO DATE</p> <p>NO DESCRIPTION</p> <p>BY</p>	<p>From Name and Address</p> <p><b>MEM ENGINEERING INC</b></p> <p>2355 DENNY RD EAST, UNIT 28</p> <p>MISSISSAUGA, ON, L4T1W9</p> <p>416-558-6755</p> <p>Email: <a href="mailto:ethery@memengineering.ca">ethery@memengineering.ca</a></p>
<p>PROJECT TITLE:</p> <p>72 DONALD STEWART RD,          BRAMPTON, ON L7A 1G1</p>	
<p>SHEET TITLE:</p> <p>SITE PLAN</p>	
<p>CLIENT EMAIL:</p>	
<p>CLIENT CONTACT:</p>	
<p>SCALE: 1/8"=1'-0"</p> <p>DATE: 2023-02-14</p> <p>DRAWN BY: AS</p> <p>CHECKED BY: AS</p>	
<p>DRAWING NO.: <b>A100</b></p>	