

Application for Minor VarianceSection 45 of the *Planning Act*, R.S.O. 1990 c.P.13**Please Note:** You are receiving this notice as you are within 60 meters of the subject property.

Application Number: A-2024-0029
Property Address: 66 Marysfield Drive - Lot 1
Legal Description: Plan 406, Part Lot 10, RP 43R40835, Part 2, Ward 10
Agent: Harpreet Chatrath
Owner(s): Harjit Singh Ghuman, Swarnjeet Kaur Ghuman
Other applications: nil
under the *Planning Act*
Meeting Date and Time: Tuesday, May 21, 2024, at 9:30 am
Meeting Location: Hybrid in-person and virtual meeting – Council Chambers,
4th Floor Brampton City Hall, 2 Wellington Street West

Purpose of the Application:

1. To permit an interior side yard setback (west side) of 3.80 metres, whereas the By-law requires a minimum interior side yard setback of 7.5 metres;
2. To permit an interior side yard setback (east side) of 4.76 metres, whereas the By-law requires a minimum interior side yard setback of 7.5 metres;
3. To permit a lot coverage of 11.1%, whereas the by-law permits a maximum lot coverage of 10%;
4. To permit a dwelling separation of 7.6 metres to the dwelling to the west, whereas the By-law requires a minimum dwelling separation of 15 metres; and
5. To permit a dwelling separation of 12.5 metres to the dwelling to the east, whereas the By-law requires a minimum dwelling separation of 15 metres.

Participate in the Meeting:

- Send an email with your written comments to coa@brampton.ca. Written submissions must include your name and mailing address, the application number or property address you are commenting on, along with authorization to post your correspondence on the agenda and must be received no later than **4:00 pm on Thursday, May 16, 2024**.
- Participate in person by attending the meeting on the date and time noted above. You are encouraged to register for in person attendance by emailing coa@brampton.ca and indicating if you plan to address Committee.
- Participate virtually (computer, tablet or smartphone). To participate virtually via WebEx, you must register in advance, no later than **4:00 pm on Thursday, May 16, 2024**, by emailing coa@brampton.ca, and providing your name, mailing address, phone number and email address. Confirmation of registration and participation instructions will be provided.

Note: Information provided in your correspondence, virtual or in-person delegation will become part of the public meeting record and will be posted on the City's website. If you do not participate in the public meeting, Committee may make a decision in your absence, and you will not be entitled to any further notice in the proceedings.

Viewing Application Materials: The application and related materials are available online at www.brampton.ca/en/city-hall/meetings-agendas and may be viewed in person in the City Clerk's Office during regular business hours. More information regarding the Committee of Adjustment is available at www.brampton.ca.

Appeal Process: If you wish to be notified of the decision of Committee, you must submit a written request to coa@brampton.ca. This will also entitle you to be advised of an appeal of the matter to the Ontario Land Tribunal (OLT). Please be advised that only the applicant, municipality, certain public bodies and the Minister can appeal a decision to the OLT. If a decision is appealed, you may request participant status by contacting olt.clo@ontario.ca.

Owners are requested to ensure that their tenant(s) are notified of this application and meeting date. This notice is to be posted by the owner of any land that contains seven or more residential units in a location that is visible to all of the residents.

Dated this 9th day of May 2024

Secretary Treasurer
Committee of Adjustment, City Clerk's Office
2 Wellington Street West, Brampton, L6Y 4R2
P: 905.874.2117
E: coa@brampton.ca

This drawing, as an instrument of service, is provided by and is the property of Inspire Architectural Group. The contractor must verify and accept responsibility for all dimensions and conditions on site and must notify Inspire Architectural Group of any variations from the supplied information. This drawing is not to be scaled. The architect is not responsible for the accuracy of survey, structural, mechanical, electrical, etc., information shown on this drawing. Refer to the appropriate consultants' drawings before proceeding with the work. Construction must conform to all applicable codes and requirements of authorities having jurisdiction. The contractor working from drawings not specifically marked "For Contractor" must assume full responsibility and bear costs for any corrections or damages resulting from his work.

Received / Revised
 MAY 08 2024
 Committee of Adjustment



#	DATE	ISSUED FOR
3		
2	2024-04-26	REVISED MINOR VARIANCE
1	2024-04-05	MINOR VARIANCE



PROJECT NAME
 CUSTOM HOUSE
 AT (LOT-1) 66 MARYSFIELD DRIVE,
 BRAMPTON, ON

DRAWING NAME
 SITE PLAN

DRAWN BY HK	PROJECT NO. 23.027
CHECKED BY HK	Rev 00
Scale AS MENT.	Drawing no. A1.0
TRUE NORTH	PROJECT NORTH

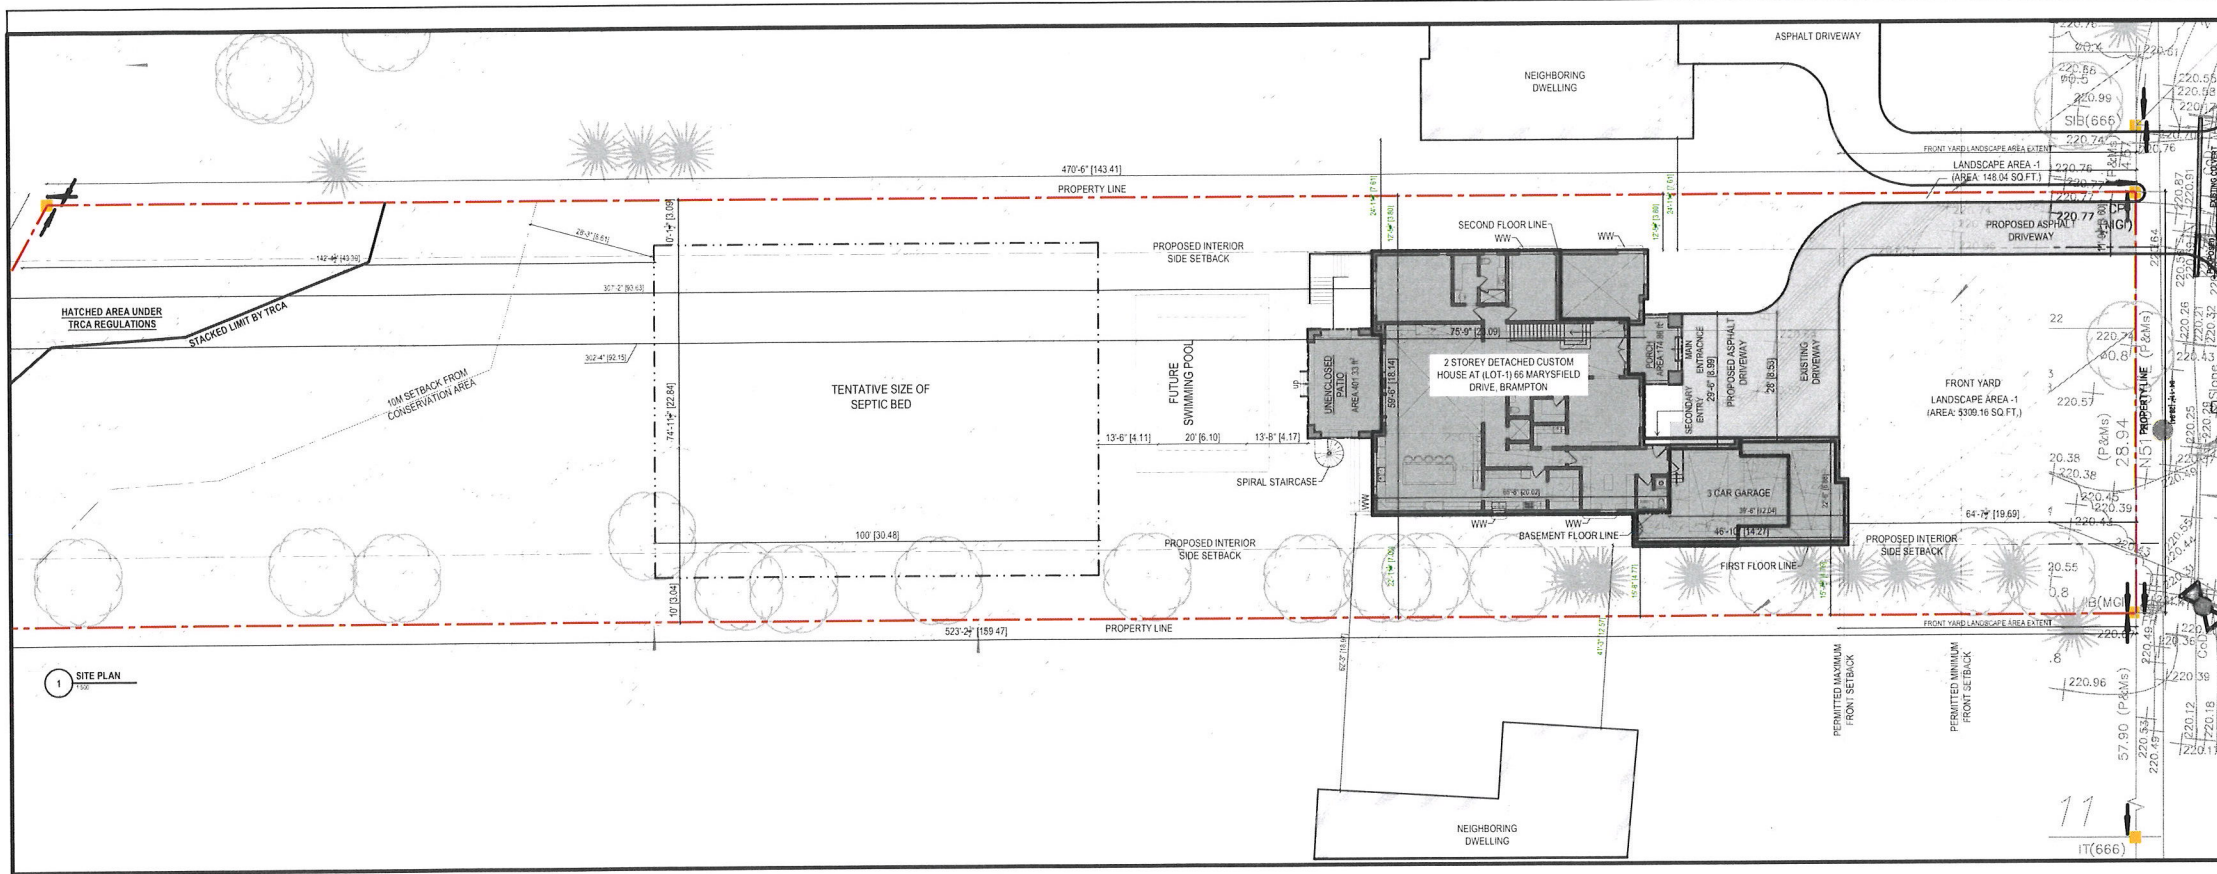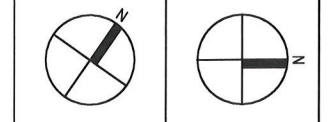

KEY PLAN SHOWING PROPERTY LINE

