

**Application for Minor Variance**Section 45 of the *Planning Act*, R.S.O. 1990 c.P.13**Please Note:** You are receiving this notice as you are within 60 meters of the subject property.

**Application Number:** A-2024-0063  
**Property Address:** 72 Eldomar Avenue  
**Legal Description:** Plan 487, Lot 61, Ward 3  
**Agent:** Raj Balasundaram  
**Owner(s):** Francisco Peiris Nirdoshan, Isanka Nanayakkara  
**Other applications:** nil  
**under the *Planning Act***

**Meeting Date and Time:** Tuesday, June 18, 2024, at 9:30 am  
**Meeting Location:** Hybrid in-person and virtual meeting – Council Chambers,  
4<sup>th</sup> Floor Brampton City Hall, 2 Wellington Street West

**Purpose of the Application:**

1. To permit a driveway width of 8.43 metres, whereas the by-law permits a maximum driveway width of 6.71 metres for driveways facing a flankage lot line.

**Participate in the Meeting:**

- Send an email with your written comments to [coa@brampton.ca](mailto:coa@brampton.ca). Written submissions must include your name and mailing address, the application number or property address you are commenting on, along with authorization to post your correspondence on the agenda and must be received no later than **4:00 pm on Thursday, June 13, 2024**.
- Participate in person by attending the meeting on the date and time noted above. You are encouraged to register for in person attendance by emailing [coa@brampton.ca](mailto:coa@brampton.ca) and indicating if you plan to address Committee.
- Participate virtually (computer, tablet or smartphone). To participate virtually via WebEx, you must register in advance, no later than **4:00 pm on Thursday, June 13, 2024**, by emailing [coa@brampton.ca](mailto:coa@brampton.ca), and providing your name, mailing address, phone number and email address. Confirmation of registration and participation instructions will be provided.

**Note:** Information provided in your correspondence, virtual or in-person delegation will become part of the public meeting record and will be posted on the City's website. If you do not participate in the public meeting, Committee may make a decision in your absence, and you will not be entitled to any further notice in the proceedings.


**Viewing Application Materials:** The application and related materials are available online at [www.brampton.ca/en/city-hall/meetings-agendas](http://www.brampton.ca/en/city-hall/meetings-agendas) and may be viewed in person in the City Clerk's Office during regular business hours. More information regarding the Committee of Adjustment is available at [www.brampton.ca](http://www.brampton.ca).

**Appeal Process:** If you wish to be notified of the decision of Committee, you must submit a written request to [coa@brampton.ca](mailto:coa@brampton.ca). This will also entitle you to be advised of an appeal of the matter to the Ontario Land Tribunal (OLT). Please be advised that only the applicant, municipality, certain public bodies and the Minister can appeal a decision to the OLT. If a decision is appealed, you may request participant status by contacting [olt.clo@ontario.ca](mailto:olt.clo@ontario.ca).

Owners are requested to ensure that their tenant(s) are notified of this application and meeting date. This notice is to be posted by the owner of any land that contains seven or more residential units in a location that is visible to all of the residents.

Dated this 5th day of June 2024

Secretary Treasurer  
Committee of Adjustment, City Clerk's Office  
2 Wellington Street West, Brampton, L6Y 4R2  
P: 905.874.2117  
E: [coa@brampton.ca](mailto:coa@brampton.ca)

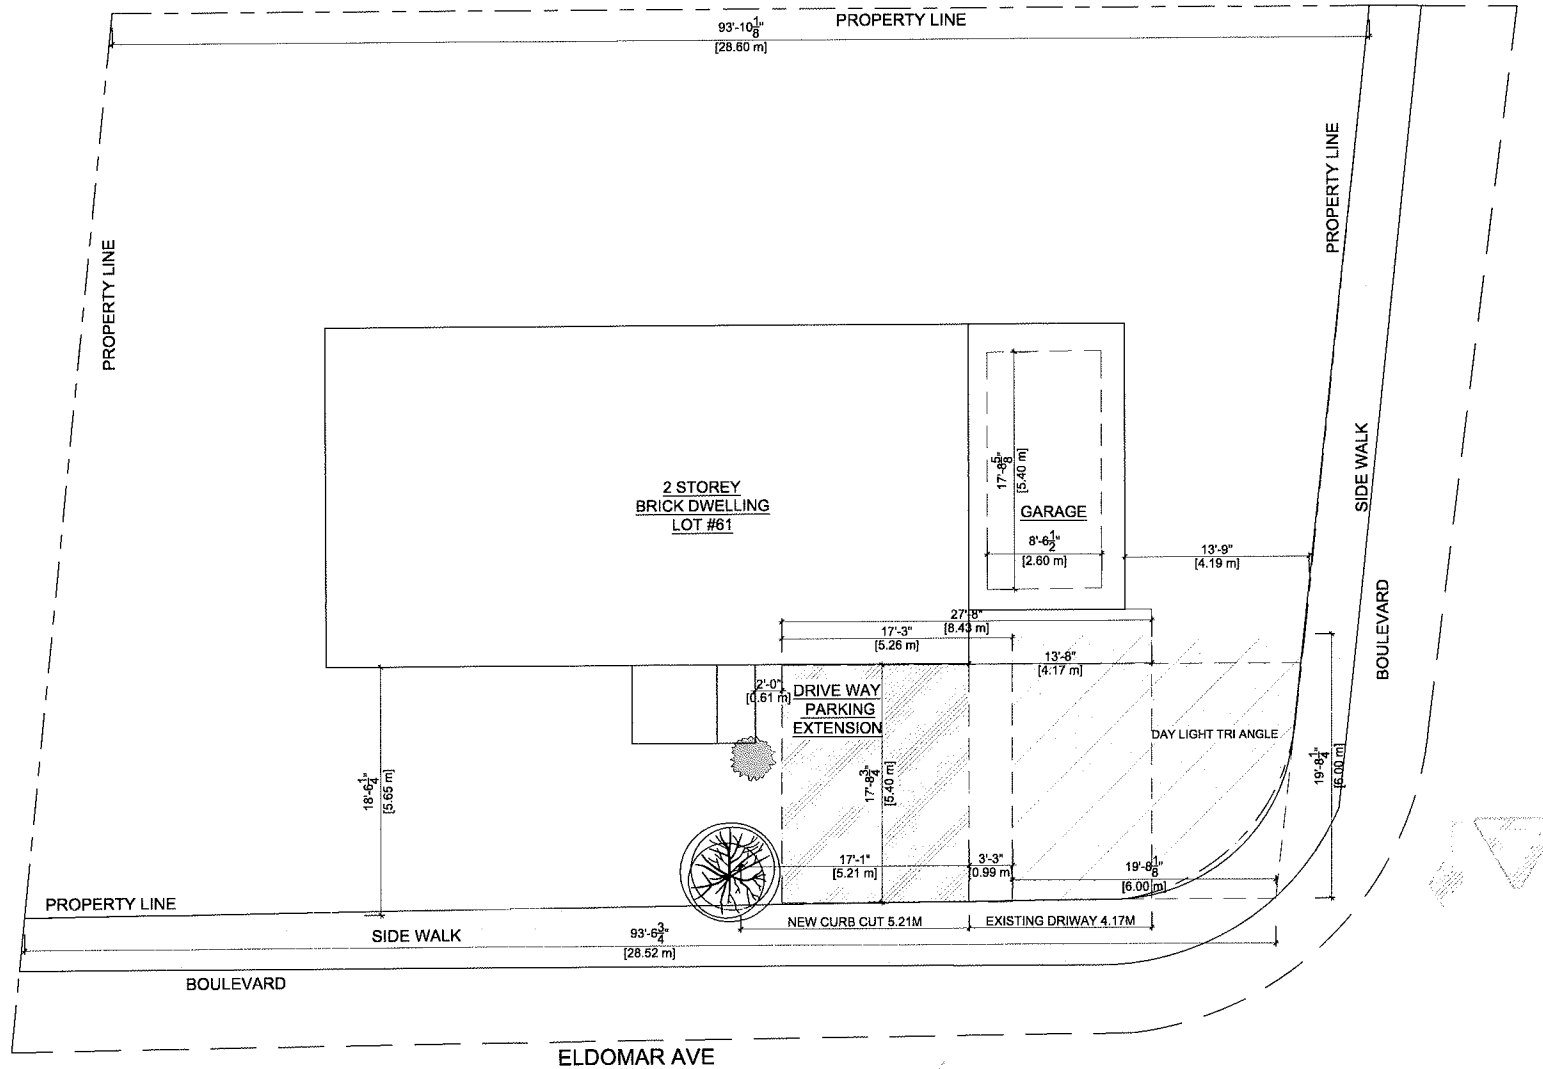

THE UNDERSIGNED HAS REVIEWED AND TAKES RESPONSIBILITY FOR THIS DESIGN, AND HAS THE QUALIFICATIONS AND MEETS THE REQUIREMENTS SET OUT IN THE ONTARIO BUILDING CODE TO BE DESIGNER.

QUALIFICATION INFORMATION: REQUIRED UNLESS DESIGN IS EXEMPT UNDER 3.2.5.1 OF THE BUILDING

REGISTRATION INFORMATION: REQUIRED UNLESS DESIGN IS EXEMPT UNDER 3.2.5.1 OF THE BUILDING.

Received / Revised

JUN 04 2024

Committee of Adjustment

Drawn Number

A102

72 ELDOMAR AVE, BRAMPTON

ADDRESS

RELEASED FOR BUILDING PERMIT

- \* CONTRACTOR SHALL CHECK ALL DIMENSIONS ON THE WORK SITE AND REPORT DISCREPANCIES TO THE CONSULTANTS BEFORE PROCEEDING.
- \* ALL DRAWINGS AND SPECIFICATIONS ARE THE PROPERTY OF CONSULTANTS AND MUST BE RETURNED AT THE COMPLETION OF WORK.
- \* THIS DRAWING IS NOT TO BE USED FOR CONSTRUCTION UNTIL SIGNED BY THE CONSULTANT.
- \* DRAWINGS ARE NOT TO BE SCALED.

HOUSE OWNER:

Drawing Title:	SITE PLAN
Date:	05/NOV/2023
Scale:	3/32" = 1'-0"