

**Application for Minor Variance**Section 45 of the *Planning Act*, R.S.O. 1990 c.P.13**Please Note: You are receiving this notice as you are within 60 meters of the subject property.**

**Application Number:** A-2024-0131  
**Property Address:** 282 Orenda Road  
**Legal Description:** Plan 640, Part Block A, RP 43R14430, Part 2, Ward 3  
**Agent:** Noble Prime Solutions  
**Owner(s):** 1000018944 Ontario Inc., o/a Cars Galore Auto  
**Other applications:** nil  
**under the *Planning Act***

**Meeting Date and Time:** Tuesday, June 18, 2024, at 9:30 am  
**Meeting Location:** Hybrid in-person and virtual meeting – Council Chambers,  
4<sup>th</sup> Floor Brampton City Hall, 2 Wellington Street West

**Purpose of the Application:**

1. To permit a motor vehicle sales establishment, whereas the by-law does not permit a motor vehicle sales establishment; and
2. To permit the outdoor storage of vehicles displayed for sale, whereas the by-law does not permit outdoor storage.

**Participate in the Meeting:**

- Send an email with your written comments to [coa@brampton.ca](mailto:coa@brampton.ca). Written submissions must include your name and mailing address, the application number or property address you are commenting on, along with authorization to post your correspondence on the agenda and must be received no later than **4:00 pm on Thursday, June 13, 2024**.
- Participate in person by attending the meeting on the date and time noted above. You are encouraged to register for in person attendance by emailing [coa@brampton.ca](mailto:coa@brampton.ca) and indicating if you plan to address Committee.
- Participate virtually (computer, tablet or smartphone). To participate virtually via WebEx, you must register in advance, no later than **4:00 pm on Thursday, June 13, 2024**, by emailing [coa@brampton.ca](mailto:coa@brampton.ca), and providing your name, mailing address, phone number and email address. Confirmation of registration and participation instructions will be provided.

**Note:** Information provided in your correspondence, virtual or in-person delegation will become part of the public meeting record and will be posted on the City's website. If you do not participate in the public meeting, Committee may make a decision in your absence, and you will not be entitled to any further notice in the proceedings.

**Viewing Application Materials:** The application and related materials are available online at [www.brampton.ca/en/city-hall/meetings-agendas](http://www.brampton.ca/en/city-hall/meetings-agendas) and may be viewed in person in the City Clerk's Office during regular business hours. More information regarding the Committee of Adjustment is available at [www.brampton.ca](http://www.brampton.ca).

**Appeal Process:** If you wish to be notified of the decision of Committee, you must submit a written request to [coa@brampton.ca](mailto:coa@brampton.ca). This will also entitle you to be advised of an appeal of the matter to the Ontario Land Tribunal (OLT). Please be advised that only the applicant, municipality, certain public bodies and the Minister can appeal a decision to the OLT. If a decision is appealed, you may request participant status by contacting [olt.clo@ontario.ca](mailto:olt.clo@ontario.ca).

Owners are requested to ensure that their tenant(s) are notified of this application and meeting date. This notice is to be posted by the owner of any land that contains seven or more residential units in a location that is visible to all of the residents.

Dated this 5th day of June 2024

Secretary Treasurer  
Committee of Adjustment, City Clerk's Office  
2 Wellington Street West, Brampton, L6Y 4R2  
P: 905.874.2117  
E: [coa@brampton.ca](mailto:coa@brampton.ca)




**PARKING CALCULATIONS:**

EXISTING PLANT = 816 X 1/60 = 14 SPACES  
 CAR SALES OFFICES = 144 X 1/25 = 6 SPACES  
 OUTDOOR DISPLAY OF VEHICLES = 7 SPACES  
 TOTAL SPACES REQUIRED = 27 SPACES  
 TOTAL SPACES AVAILABLE = 30 SPACES

**MINOR VARIANCE**

-TO PERMIT A CAR SALES RETAIL OFFICE TO OPERATE FROM INDUSTRIAL ZONED BUILDING.

-TO PERMIT THE OUTDOOR DISPLAY OF MOTOR VEHICLES.

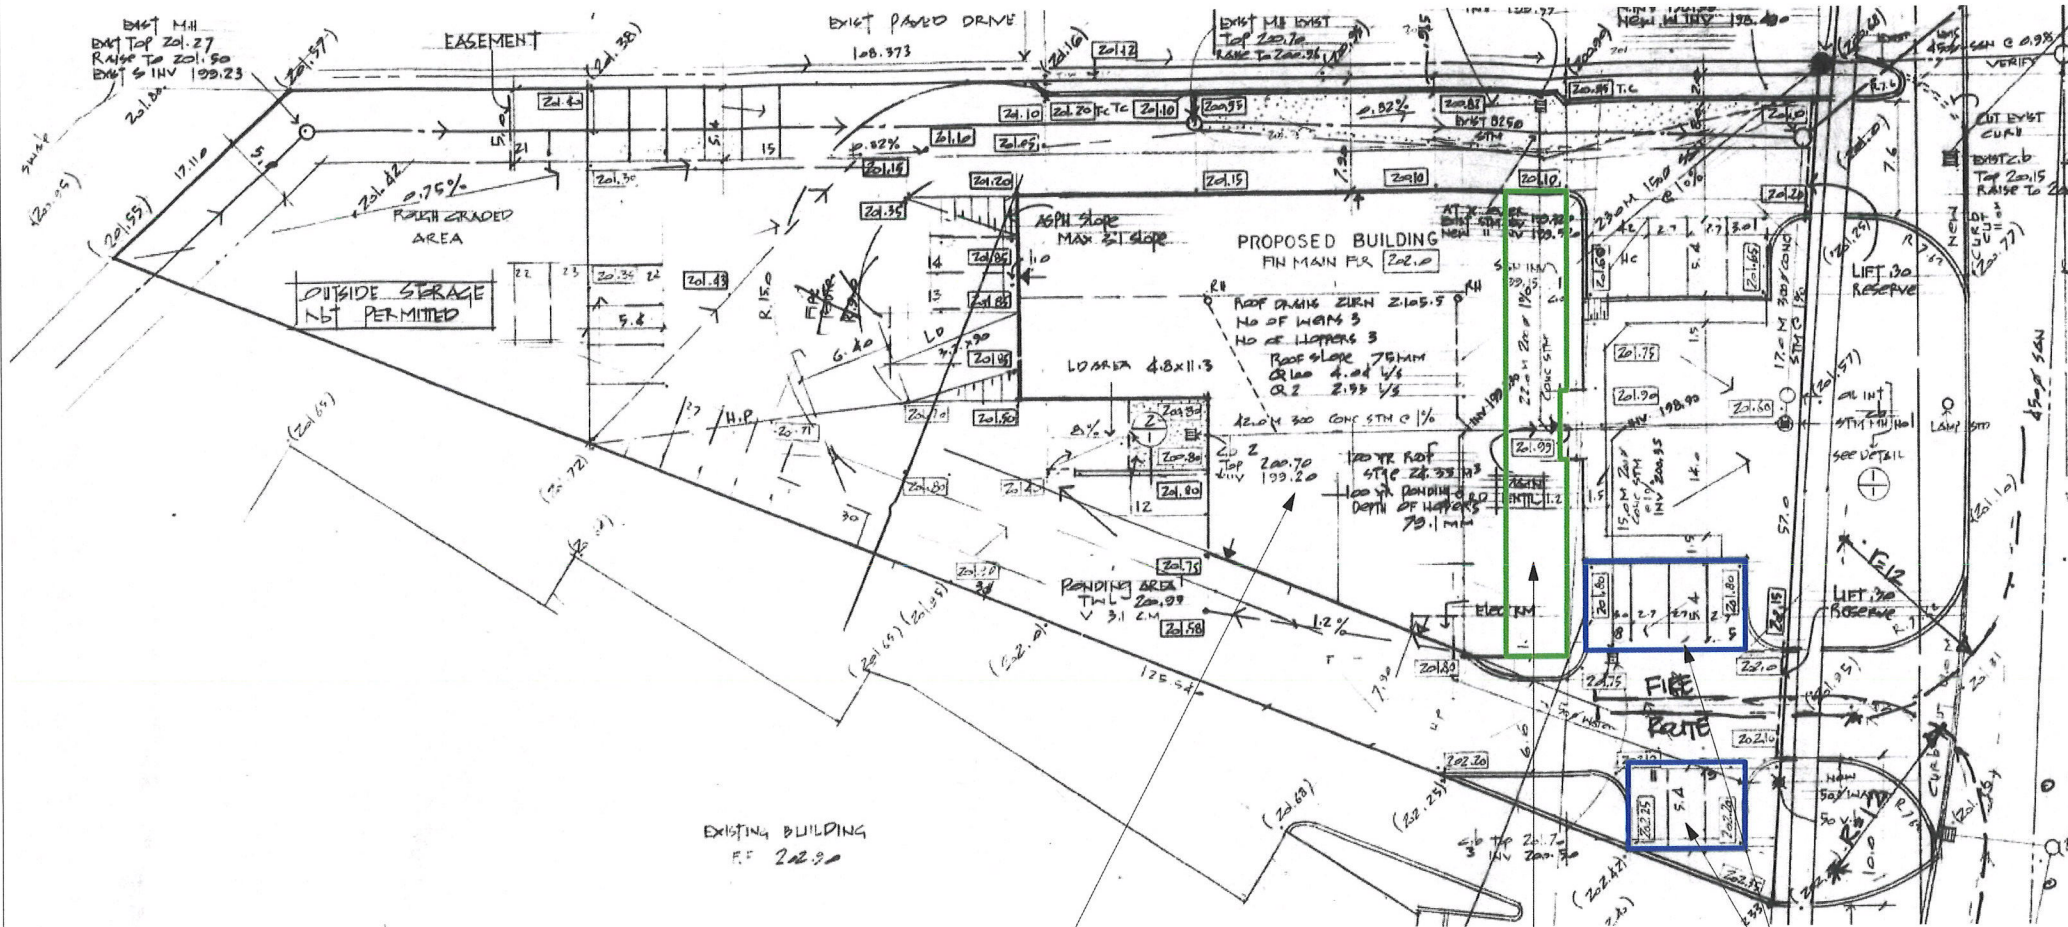

EXISTING PLANT AREA  
 (816 SQM)  
 85% OF BUILDING AREA

CAR SALES OFFICES  
 GROUP E  
 (144 SQM)  
 15% OF BUILDING AREA

7 SPACES TO BE USED FOR OUTDOOR DISPLAY OF VEHICLES

SITE PLAN

STAMP	

01 ISSUED FOR VARIANCE MAR 18/24  
 ADDRESS:  
 282 ORENDA RD  
 BRAMPTON, ON

DRAWN BY: NK CHECKED BY: JB  
 PROJECT NUMBER: 24C-29646

**NOBLE PRIME SOLUTIONS LTD**  
 2131 WILLIAMS PARKWAY  
 UNIT 19,  
 BRAMPTON, ON  
 info@nobleltd.ca  
 (437) 888 1800

DATE: MAR 18/24 DWG No:  
 SCALE: A2.5

**TOTAL FLOOR AREA: 960 SQM**