

Application for Minor VarianceSection 45 of the *Planning Act*, R.S.O. 1990 c.P.13**Please Note: You are receiving this notice as you are within 60 meters of the subject property.**

Application Number: A-2024-0140
Property Address: 121 Bellchase Trail
Legal Description: Plan 43M1826, Lot 29, Ward 10
Agent: Kruti Shah
Owner(s): Suresh Kureeckal, Sarika Rugminiamma
Other applications: nil
under the *Planning Act*
Meeting Date and Time: Tuesday, June 18, 2024, at 9:30 am
Meeting Location: Hybrid in-person and virtual meeting – Council Chambers,
4th Floor Brampton City Hall, 2 Wellington Street West

Purpose of the Application:

1. To permit a proposed above grade entrance in a side yard having a minimum width of 0.86 metres extending from the rear wall of the dwelling up to the door, whereas the by-law permits an above grade entrance when the side yard within which the door is located has a minimum width of 1.2 metres extending from the rear wall of the dwelling up to and including the door, provided that a continuous side yard of not less than 1.2 metres is provided on the opposite side of the dwelling; and
2. To permit a 0.86 metres wide pedestrian path of travel leading to the principal entrance of a additional residential unit, whereas the by-law requires an unobstructed pedestrian path of travel having a minimum width of 1.2 metres leading to the principal entrance of an additional residential unit.

Participate in the Meeting:

- Send an email with your written comments to coa@brampton.ca. Written submissions must include your name and mailing address, the application number or property address you are commenting on, along with authorization to post your correspondence on the agenda and must be received no later than **4:00 pm on Thursday, June 13, 2024**.
- Participate in person by attending the meeting on the date and time noted above. You are encouraged to register for in person attendance by emailing coa@brampton.ca and indicating if you plan to address Committee.
- Participate virtually (computer, tablet or smartphone). To participate virtually via WebEx, you must register in advance, no later than **4:00 pm on Thursday, June 13, 2024**, by emailing coa@brampton.ca, and providing your name, mailing address, phone number and email address. Confirmation of registration and participation instructions will be provided.

Note: Information provided in your correspondence, virtual or in-person delegation will become part of the public meeting record and will be posted on the City's website. If you do not participate in the public meeting, Committee may make a decision in your absence, and you will not be entitled to any further notice in the proceedings.

Viewing Application Materials: The application and related materials are available online at www.brampton.ca/en/city-hall/meetings-agendas and may be viewed in person in the City Clerk's Office during regular business hours. More information regarding the Committee of Adjustment is available at www.brampton.ca.


Appeal Process: If you wish to be notified of the decision of Committee, you must submit a written request to coa@brampton.ca. This will also entitle you to be advised of an appeal of the matter to the Ontario Land Tribunal (OLT). Please be advised that only the applicant, municipality, certain public bodies and the Minister can appeal a decision to the OLT. If a decision is appealed, you may request participant status by contacting olt.clo@ontario.ca.

Owners are requested to ensure that their tenant(s) are notified of this application and meeting date. This notice is to be posted by the owner of any land that contains seven or more residential units in a location that is visible to all of the residents.

Dated this 5th day of June 2024

Secretary Treasurer
Committee of Adjustment, City Clerk's Office
2 Wellington Street West, Brampton, L6Y 4R2
P: 905.874.2117
E: coa@brampton.ca

EGRESS OPTION: DIRECT EXCLUSIVE EXIT

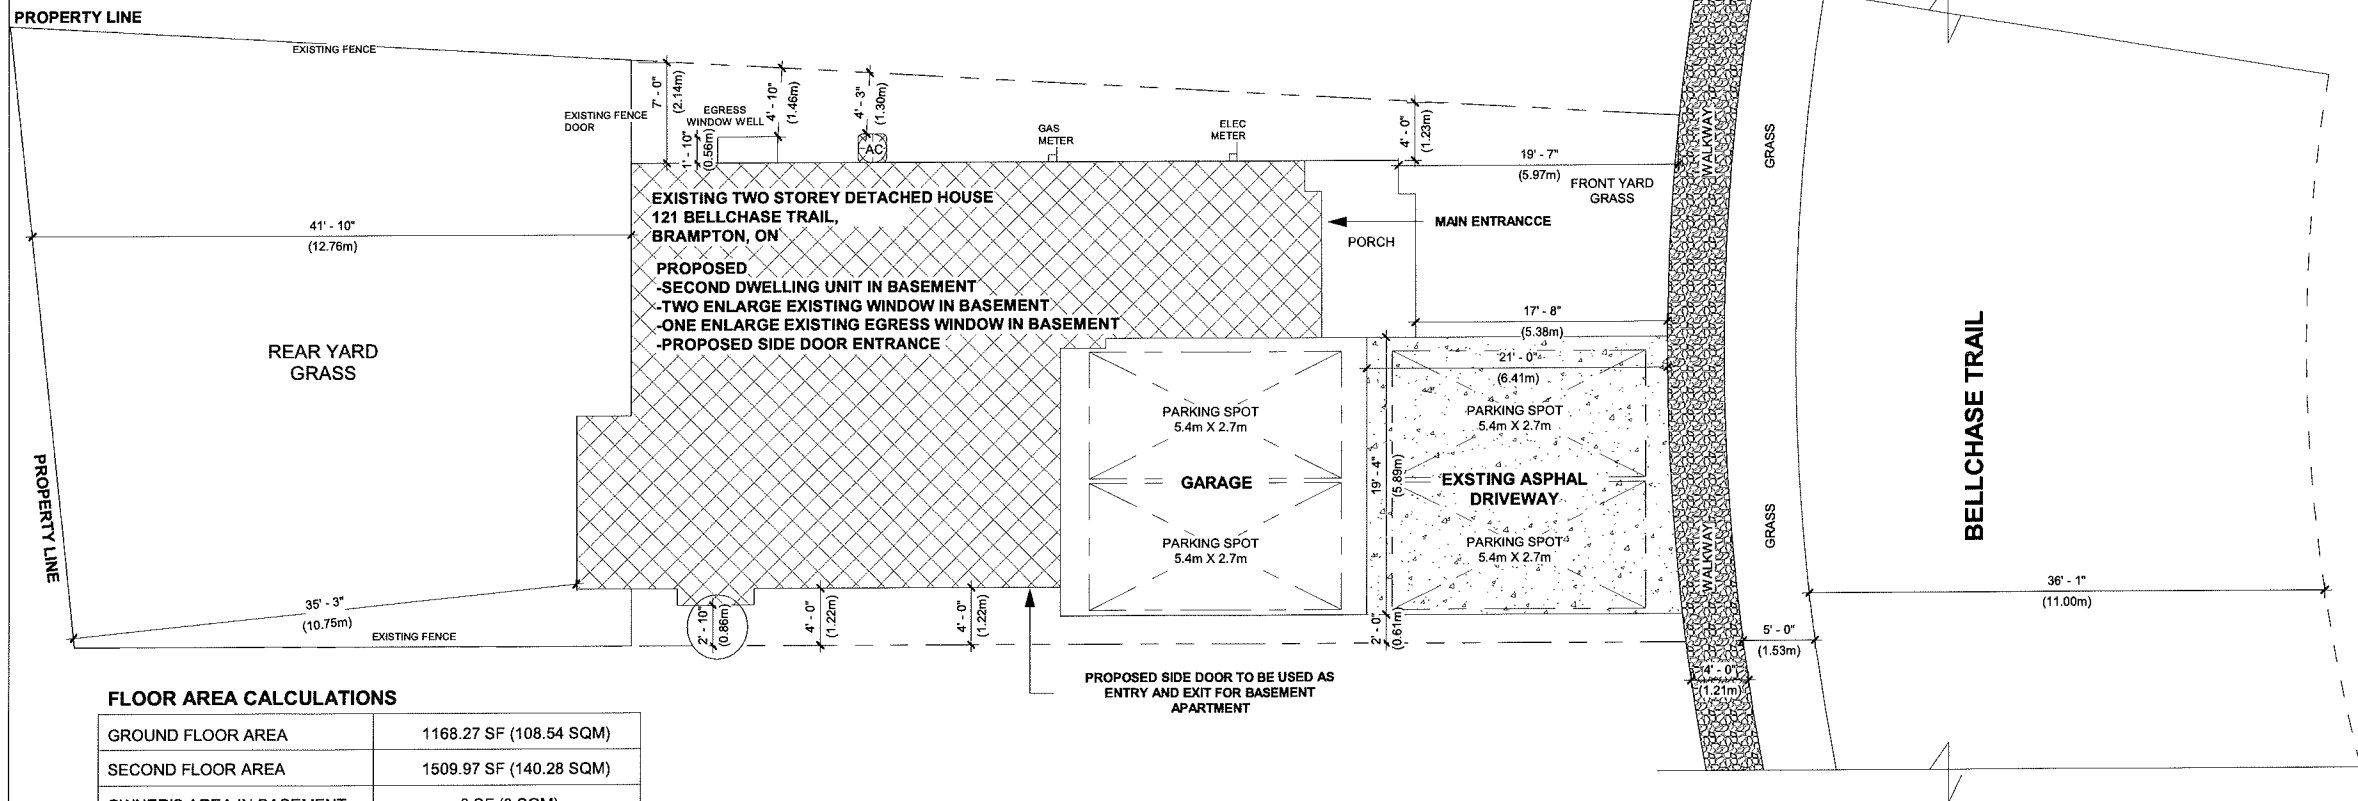

FLOOR AREA CALCULATIONS

GROUND FLOOR AREA	1168.27 SF (108.54 SQM)
SECOND FLOOR AREA	1509.97 SF (140.28 SQM)
OWNER'S AREA IN BASEMENT	0 SF (0 SQM)
TOTAL FLOOR AREA (MAIN UNIT)	2678.24 SF (248.82 SQM)
SECOND UNIT DWELLING AREA	1044.49 SF (97.04 SQM)

No.	REVISION	DATE
2.		
1.	ISSUED FOR PERMIT	2024-04-22



121 BELLCHASE TRAIL,
BRAMPTON, ON

SITE PLAN

RJ CAD SOLUTIONS

Date	2024-04-22	Scale	1" = 10'-0"
Drawn By	PT	Checked By	KS
Project Number	0001		
SHEET NUMBER	A1		