

Application for Minor VarianceSection 45 of the *Planning Act*, R.S.O. 1990 c.P.13**Please Note:** You are receiving this notice as you are within 60 meters of the subject property.

Application Number: A-2024-0173
Property Address: 36 Love Court
Legal Description: Plan 1996, Lot 17, Ward 10
Agent: Manpreet Kohli
Owner(s): Parminder Bath, Hartaran Kaur Bath
Other applications: nil
under the *Planning Act*

Meeting Date and Time: Tuesday, June 18, 2024, at 9:30 am
Meeting Location: Hybrid in-person and virtual meeting – Council Chambers,
4th Floor Brampton City Hall, 2 Wellington Street West

Purpose of the Application:

1. To permit a driveway width of 8.09 metres, whereas the by-law permits a maximum driveway width of 7.0 metres;
2. To permit 0.3 metres of permeable landscape abutting the side lot line, whereas the by-law requires a minimum of 0.6 metres of permeable landscaping abutting the side lot line.

Participate in the Meeting:

- Send an email with your written comments to coa@brampton.ca. Written submissions must include your name and mailing address, the application number or property address you are commenting on, along with authorization to post your correspondence on the agenda and must be received no later than **4:00 pm on Thursday, June 13, 2024**.
- Participate in person by attending the meeting on the date and time noted above. You are encouraged to register for in person attendance by emailing coa@brampton.ca and indicating if you plan to address Committee.
- Participate virtually (computer, tablet or smartphone). To participate virtually via WebEx, you must register in advance, no later than **4:00 pm on Thursday, June 13, 2024**, by emailing coa@brampton.ca, and providing your name, mailing address, phone number and email address. Confirmation of registration and participation instructions will be provided.

Note: Information provided in your correspondence, virtual or in-person delegation will become part of the public meeting record and will be posted on the City's website. If you do not participate in the public meeting, Committee may make a decision in your absence, and you will not be entitled to any further notice in the proceedings.

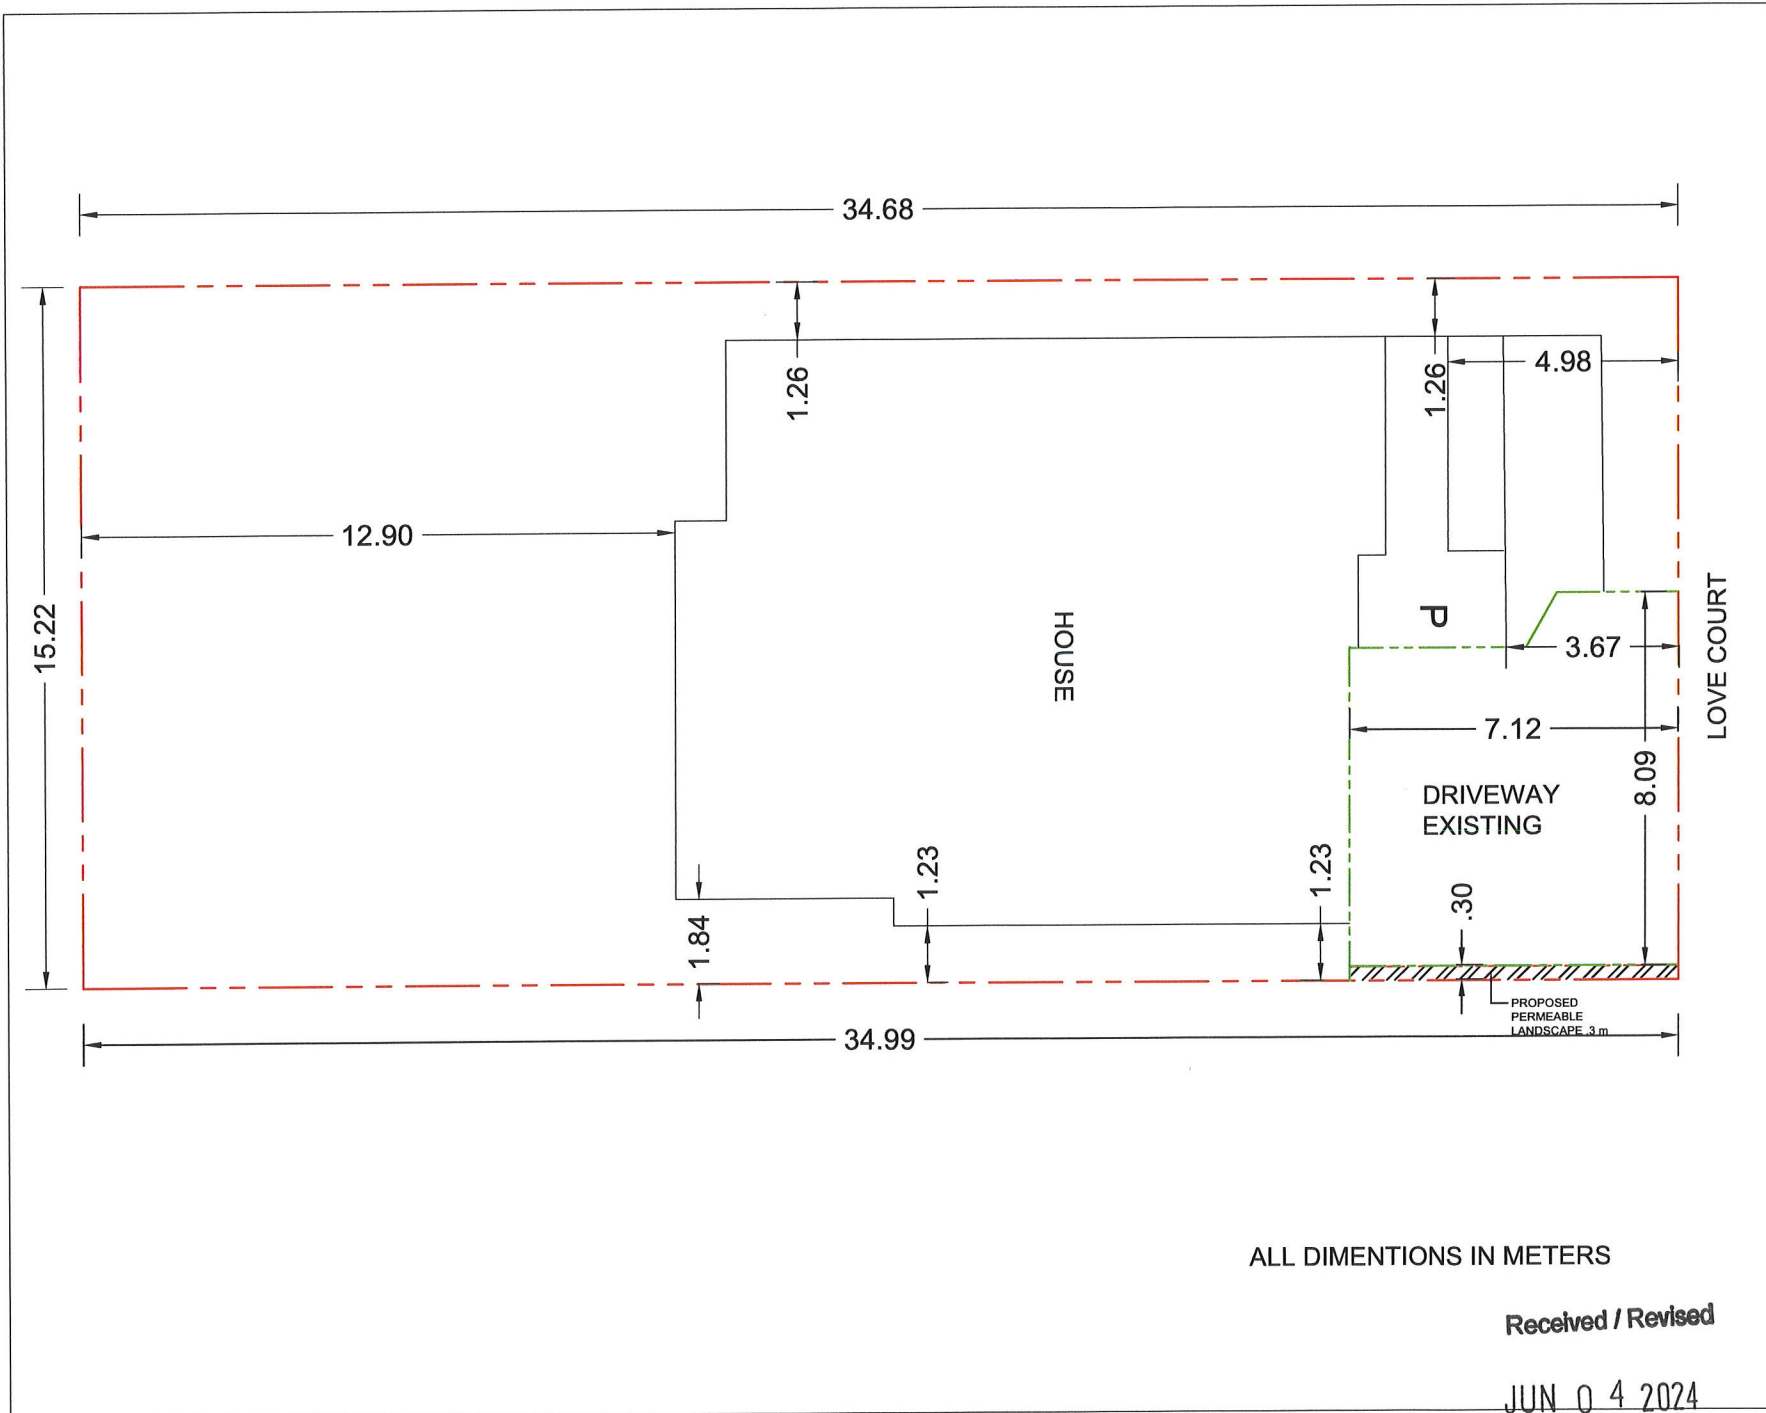
Viewing Application Materials: The application and related materials are available online at www.brampton.ca/en/city-hall/meetings-agendas and may be viewed in person in the City Clerk's Office during regular business hours. More information regarding the Committee of Adjustment is available at www.brampton.ca.

Appeal Process: If you wish to be notified of the decision of Committee, you must submit a written request to coa@brampton.ca. This will also entitle you to be advised of an appeal of the matter to the Ontario Land Tribunal (OLT). Please be advised that only the applicant, municipality, certain public bodies and the Minister can appeal a decision to the OLT. If a decision is appealed, you may request participant status by contacting olt.clo@ontario.ca.

Owners are requested to ensure that their tenant(s) are notified of this application and meeting date. This notice is to be posted by the owner of any land that contains seven or more residential units in a location that is visible to all of the residents.

Dated this 5th day of June 2024

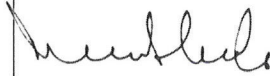

Secretary Treasurer
Committee of Adjustment, City Clerk's Office
2 Wellington Street West, Brampton, L6Y 4R2
P: 905.874.2117
E: coa@brampton.ca



Received / Revised

JUN 04 2024

Committee of Adjustment

GENERAL NOTES:		
I review and take responsibility for the design work on behalf of a firm registered under subsection 3.2.4. of Division C, of the Building Code. I am qualified, and the firm is registered, in the appropriate classes/categories.		
Individual BCIN: 20565 Firm BCIN: 110812		
SIGNATURE:		
MANPREET KOHLI		
		
		
NO.	REVISION/ ISSUE	DATE
1.	INITIAL ISSUE	
FIRM NAME & ADDRESS:		
PUNJAB DESIGN & CONSTRUCTIONS INC. BCIN: 110812 PH: 437 984 5005		
PROJECT NAME & ADDRESS:		
36 LOVE CRT		
SHEET NAME:		
SITE PLAN DRAWING		
DATE:		
SCALE: 8 MM= 1 M		
SHEET NO.: SP1		