

Application for Minor VarianceSection 45 of the *Planning Act*, R.S.O. 1990 c.P.13**Please Note: You are receiving this notice as you are within 60 meters of the subject property.**

Application Number: A-2024-0175
Property Address: 69 Frederick Street
Legal Description: Plan M172, Lot 3, Ward 3
Agent: Abdulkadeer Dudhiyawala
Owner(s): Mohamed Junior Marah, Feremusu Koroma
Other applications: nil
under the *Planning Act*

Meeting Date and Time: Tuesday, June 18, 2024, at 9:30 am
Meeting Location: Hybrid in-person and virtual meeting – Council Chambers,
4th Floor Brampton City Hall, 2 Wellington Street West

Purpose of the Application:

1. To permit a proposed accessory building (cabana) having a building height of 3.25 metres, whereas the by-law permits a maximum building height of 3.0 metres for an accessory building;
2. To permit a proposed accessory building (cabana) having a gross floor area of 20.06 metres, whereas the by-law permits a combined gross floor area of 20 square metres for accessory buildings, other than a swimming pool enclosure, with any individual accessory building not exceeding 15 square metres and
3. To permit an accessory structure (cabana) having habitable space (bathroom facilities), whereas the by-law does not permit habitable space within an accessory structure.

Participate in the Meeting:

- Send an email with your written comments to coa@brampton.ca. Written submissions must include your name and mailing address, the application number or property address you are commenting on, along with authorization to post your correspondence on the agenda and must be received no later than **4:00 pm on Thursday, June 13, 2024**.
- Participate in person by attending the meeting on the date and time noted above. You are encouraged to register for in person attendance by emailing coa@brampton.ca and indicating if you plan to address Committee.
- Participate virtually (computer, tablet or smartphone). To participate virtually via WebEx, you must register in advance, no later than **4:00 pm on Thursday, June 13, 2024**, by emailing coa@brampton.ca, and providing your name, mailing address, phone number and email address. Confirmation of registration and participation instructions will be provided.

Note: Information provided in your correspondence, virtual or in-person delegation will become part of the public meeting record and will be posted on the City's website. If you do not participate in the public meeting, Committee may make a decision in your absence, and you will not be entitled to any further notice in the proceedings.


Viewing Application Materials: The application and related materials are available online at www.brampton.ca/en/city-hall/meetings-agendas and may be viewed in person in the City Clerk's Office during regular business hours. More information regarding the Committee of Adjustment is available at www.brampton.ca.

Appeal Process: If you wish to be notified of the decision of Committee, you must submit a written request to coa@brampton.ca. This will also entitle you to be advised of an appeal of the matter to the Ontario Land Tribunal (OLT). Please be advised that only the applicant, municipality, certain public bodies and the Minister can appeal a decision to the OLT. If a decision is appealed, you may request participant status by contacting olt.clo@ontario.ca.

Owners are requested to ensure that their tenant(s) are notified of this application and meeting date. This notice is to be posted by the owner of any land that contains seven or more residential units in a location that is visible to all of the residents.

Dated this 5th day of June 2024

Secretary Treasurer
Committee of Adjustment, City Clerk's Office
2 Wellington Street West, Brampton, L6Y 4R2
P: 905.874.2117
E: coa@brampton.ca

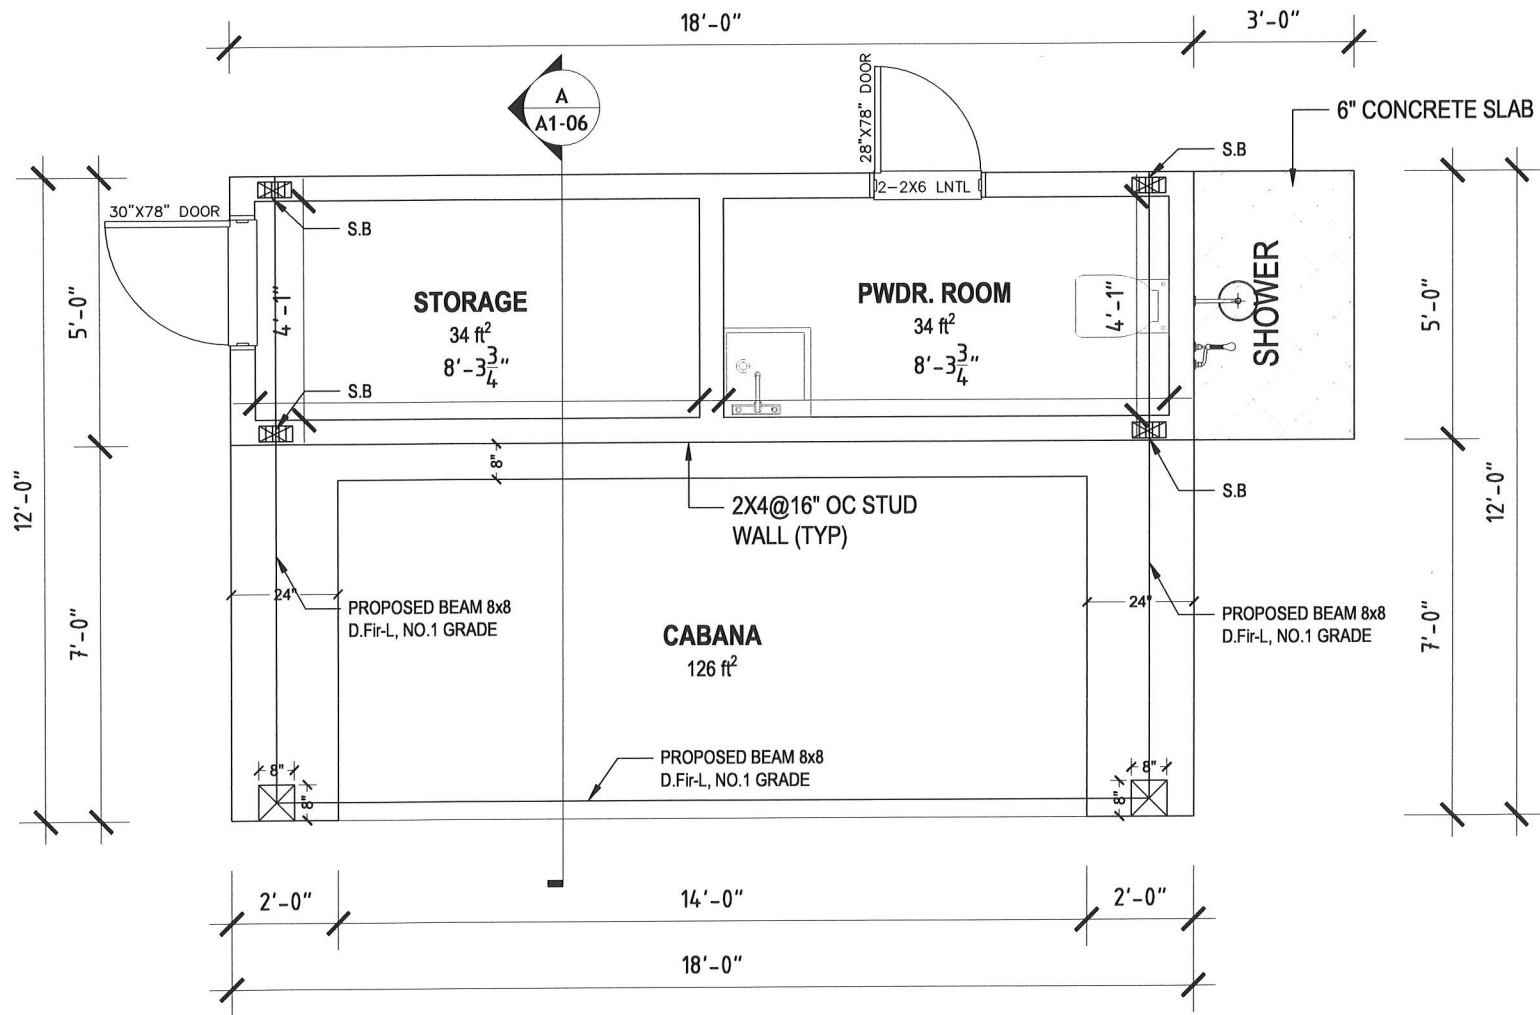

LEGEND:

DATE	ISSUED FOR

GENERAL NOTES:

- LOCATIONS OF SITE FEATURES ARE APPROXIMATE AND MAY VARY FROM THAT SHOWN.
- CONTRACTOR TO VERIFY QUANTITIES AND DIMENSIONS BEFORE PROCEEDING.
- THIS DRAWING IS NOT TO BE SCALED

KEY DRAFT

KEYDRAFTDESIGN.COM
 MAIL: CONTACT@KEYDRAFTDESIGN.COM
 PHONE: +1 (437) 225-8713
 ADDRESS: 38, SEDGWICK CIRCLE, BRAMPTON, ON, L7A2P7

CLIENT INITIAL / ADDRESS:

69 FREDERICK ST, BRAMPTON, ON, CANADA

PROJECT NAME:

CABANA

DRAWING TITLE:

FLOOR PLAN

PROJ. NO.:	DRAWING NO.:
DRW. BY: N.L.	A1-01
CHK. BY: A.D.	
SCALE: AS NOTED	
DATE:	

1 FLOOR PLAN
 Scale: 3/8" = 1'-0"