

Application for Minor VarianceSection 45 of the *Planning Act*, R.S.O. 1990 c.P.13**Please Note:** You are receiving this notice as you are within 60 meters of the subject property.

Application Number: A-2024-0111
Property Address: 37 Cranberry Crescent
Legal Description: Plan M951, Lot 38, Ward 4
Agent: Dilip Chhaniyara
Owner(s): Harvinder Kaur Singh
Other applications: nil
under the *Planning Act*

Meeting Date and Time: Tuesday, July 16, 2024, at 9:30 am
Meeting Location: Hybrid in-person and virtual meeting – Council Chambers,
4th Floor Brampton City Hall, 2 Wellington Street West

Purpose of the Application:

1. To permit an interior side yard setback of 0.83 metres to a below grade window, whereas the by-law requires a minimum interior side yard setback of 1.2 metres to a below grade window.

Participate in the Meeting:

- Send an email with your written comments to coa@brampton.ca. Written submissions must include your name and mailing address, the application number or property address you are commenting on, along with authorization to post your correspondence on the agenda and must be received no later than **4:00 pm on Thursday, July 11, 2024**.
- Participate in person by attending the meeting on the date and time noted above. You are encouraged to register for in person attendance by emailing coa@brampton.ca and indicating if you plan to address Committee.
- Participate virtually (computer, tablet or smartphone). To participate virtually via WebEx, you must register in advance, no later than **4:00 pm on Thursday, July 11, 2024**, by emailing coa@brampton.ca, and providing your name, mailing address, phone number and email address. Confirmation of registration and participation instructions will be provided.

Note: Information provided in your correspondence, virtual or in-person delegation will become part of the public meeting record and will be posted on the City's website. If you do not participate in the public meeting, Committee may make a decision in your absence, and you will not be entitled to any further notice in the proceedings.

Viewing Application Materials: The application and related materials are available online at www.brampton.ca/en/city-hall/meetings-agendas and may be viewed in person in the City Clerk's Office during regular business hours. More information regarding the Committee of Adjustment is available at www.brampton.ca.

Appeal Process: If you wish to be notified of the decision of Committee, you must submit a written request to coa@brampton.ca. This will also entitle you to be advised of an appeal of the matter to the Ontario Land Tribunal (OLT). Please be advised that only the applicant, municipality, certain public bodies and the Minister can appeal a decision to the OLT. If a decision is appealed, you may request participant status by contacting olt.clo@ontario.ca.


Owners are requested to ensure that their tenant(s) are notified of this application and meeting date. This notice is to be posted by the owner of any land that contains seven or more residential units in a location that is visible to all of the residents.

Dated this 2nd day of July 2024

Secretary Treasurer
Committee of Adjustment, City Clerk's Office
2 Wellington Street West, Brampton, L6Y 4R2
P: 905.874.2117
E: coa@brampton.ca

GENERAL NOTES:

ALL SITE SERVICES AND DIMENSIONS TO BE CHECKED PRIOR TO COMMENCEMENT OF ANY CONSTRUCTION WORK. ANY ANOMALIES TO BE ADDRESSED WITH HOMEOWNER/DESIGNER.

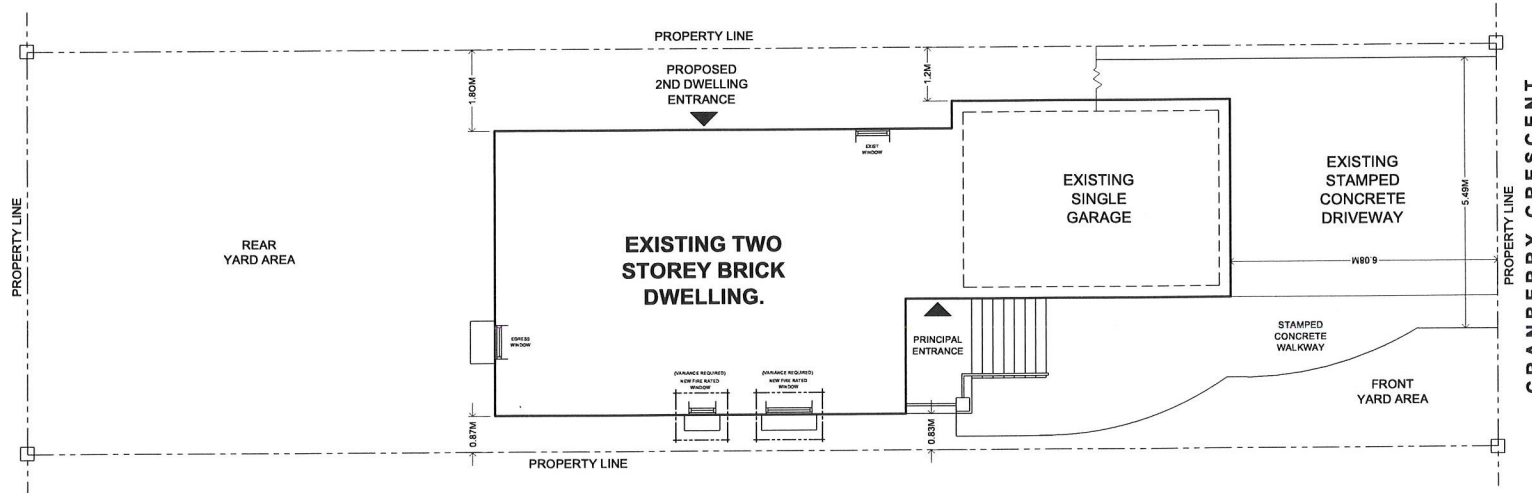

SITE PLAN:

(SCALE: 3/32" TO 1' 0")

DATE	REVISION	REV
		B
		A

STRUCTURAL CONSULTANTS:

EIDS CONSULTANTS INC.
Engineering and Innovative Design Solutions
 3121, Mission Hill Drive,
 Mississauga, ON. L5M 0B2
 Phone: 905 399 5441 Cell: 905 598 0458
 Email: info@eidsconsultants.com
 www.eidsconsultants.com

PROPERTY OWNER:
HARVINDER SINGH.

DRAWING TITLE:
SITE PLAN

LOCATION:
**37 CRANBERRY CRESCENT,
 BRAMPTON, ON**

SCALE: (AS NOTED)	DATE: MAY 08, 2024	DWG. No: SP-1
----------------------	-----------------------	-------------------------