

**Application for Minor Variance**Section 45 of the *Planning Act*, R.S.O. 1990 c.P.13**Please Note:** You are receiving this notice as you are within 60 meters of the subject property.

**Application Number:** A-2024-0229  
**Property Address:** 2 Trewartha Crescent  
**Legal Description:** Plan M106, Part Lot 37, RP 43R8499 Parts 1, 11, Ward 2  
**Agent:** MEM Engineering Inc. c/o Harjinder Singh  
**Owner(s):** Har Karanvir Singh, Kirandeep Kaur  
**Other applications:** nil  
**under the *Planning Act***

**Meeting Date and Time:** Tuesday, July 16, 2024, at 9:30 am  
**Meeting Location:** Hybrid in-person and virtual meeting – Council Chambers,  
4<sup>th</sup> Floor Brampton City Hall, 2 Wellington Street West

**Purpose of the Application:**

1. To permit a proposed exterior stairway leading to a below grade entrance in a required side yard, whereas the by-law does not permit exterior stairways constructed below established grade in the required exterior side yard; and
2. To permit an exterior side yard setback of 2.68 metres to a proposed exterior stairway leading to a below grade entrance, whereas the by-law requires a minimum exterior side yard setback of 3.00 metres.

**Participate in the Meeting:**

- Send an email with your written comments to [coa@brampton.ca](mailto:coa@brampton.ca). Written submissions must include your name and mailing address, the application number or property address you are commenting on, along with authorization to post your correspondence on the agenda and must be received no later than **4:00 pm on Thursday, July 11, 2024**.
- Participate in person by attending the meeting on the date and time noted above. You are encouraged to register for in person attendance by emailing [coa@brampton.ca](mailto:coa@brampton.ca) and indicating if you plan to address Committee.
- Participate virtually (computer, tablet or smartphone). To participate virtually via WebEx, you must register in advance, no later than **4:00 pm on Thursday, July 11, 2024**, by emailing [coa@brampton.ca](mailto:coa@brampton.ca), and providing your name, mailing address, phone number and email address. Confirmation of registration and participation instructions will be provided.

**Note:** Information provided in your correspondence, virtual or in-person delegation will become part of the public meeting record and will be posted on the City's website. If you do not participate in the public meeting, Committee may make a decision in your absence, and you will not be entitled to any further notice in the proceedings.


**Viewing Application Materials:** The application and related materials are available online at [www.brampton.ca/en/city-hall/meetings-agendas](http://www.brampton.ca/en/city-hall/meetings-agendas) and may be viewed in person in the City Clerk's Office during regular business hours. More information regarding the Committee of Adjustment is available at [www.brampton.ca](http://www.brampton.ca).

**Appeal Process:** If you wish to be notified of the decision of Committee, you must submit a written request to [coa@brampton.ca](mailto:coa@brampton.ca). This will also entitle you to be advised of an appeal of the matter to the Ontario Land Tribunal (OLT). Please be advised that only the applicant, municipality, certain public bodies and the Minister can appeal a decision to the OLT. If a decision is appealed, you may request participant status by contacting [olt.clo@ontario.ca](mailto:olt.clo@ontario.ca).

Owners are requested to ensure that their tenant(s) are notified of this application and meeting date. This notice is to be posted by the owner of any land that contains seven or more residential units in a location that is visible to all of the residents.

Dated this 2nd day of July 2024

Secretary Treasurer  
Committee of Adjustment, City Clerk's Office  
2 Wellington Street West, Brampton, L6Y 4R2  
P: 905.874.2117  
E: [coa@brampton.ca](mailto:coa@brampton.ca)

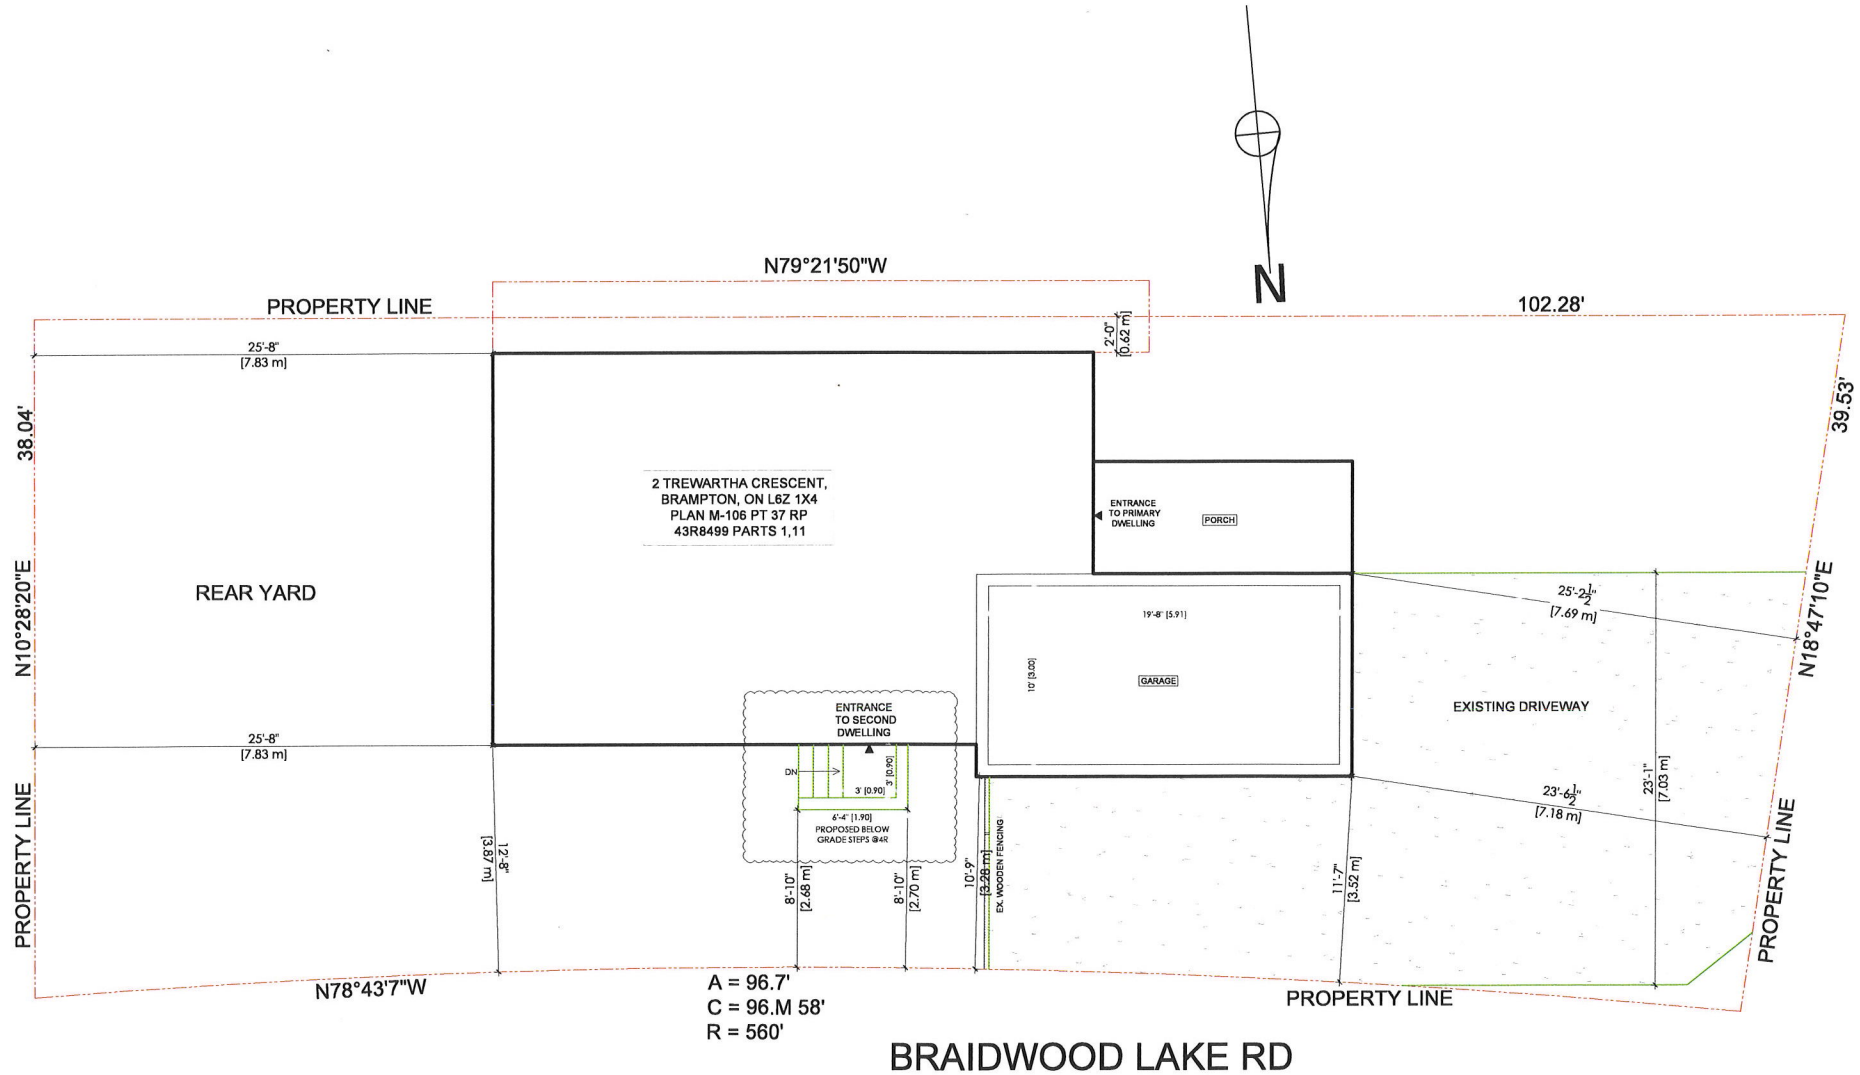

**SITE PLAN**  
 SC: 1/8" - 1'-0"

**General Notes**

- \* CONTRACTOR SHALL CHECK ALL DIMENSIONS ON THE WORK SITE AND REPORT DISCREPANCIES TO THE CONSULTANTS BEFORE PROCEEDING.
- \* ALL DRAWINGS AND SPECIFICATIONS ARE THE PROPERTY OF CONSULTANTS AND MUST BE RETURNED AT THE COMPLETION OF WORK.
- \* THIS DRAWING IS NOT TO BE USED FOR CONSTRUCTION UNTIL SIGNED BY THE CONSULTANT.
- \* DRAWINGS ARE NOT TO BE SCALED.

**LEGENDS:-**

REVISION NO.	DATE	DESCRIPTION	BY

Firm Name and Address  
**MEM ENGINEERING INC**  
 2355 DERRY ROAD EAST  
 MISSISSAUGA, ON, L5S 1V6  
 905-673-9100  
 Email: mem.permits@gmail.com

PROJECT TITLE:  
 2 TREWARTHA CRESCENT,  
 BRAMPTON, ON L6Z 1X3

SHEET TITLE:  
**SITE PLAN**

CLIENT EMAIL:

CLIENT CONTACT:

SCALE:	DRAWING NO.:
PLOT DATE: 2024-05-31	<b>A100</b>
DRAWN BY: GT	
CHECKED BY: HS	