

Application for Minor VarianceSection 45 of the *Planning Act*, R.S.O. 1990 c.P.13

Please Note: You are receiving this notice as you are within 60 meters of the subject property.

Application Number: A-2024-0379
Property Address: 49 El Camino Way
Legal Description: Plan 43M1550, Lot 73, Ward 6
Agent: Mazhar Raja
Owner(s): Muhammed Afsar Ahmed, Roxana Sharmin
Other applications: nil
under the *Planning Act*
Meeting Date and Time: Tuesday, November 12, 2024, at 9:30 am
Meeting Location: Hybrid in-person and virtual meeting – Council Chambers, 4th Floor Brampton City Hall, 2 Wellington Street West

Purpose of the Application:

1. To permit an accessory structure (existing shed) having a setback of 0.31 metres to the rear lot line, whereas the by-law requires a minimum 0.6 metres to the nearest lot line;
2. To permit an accessory structure (existing shed) having a setback of 0.31 metres to the side lot line, whereas the by-law requires a minimum 0.6 metres to the nearest lot line;
3. To permit a driveway width of 8.66 metres, whereas the by-law permits a maximum driveway width of 7.00 metres;
4. To permit 0.00 metre of permeable landscaping abutting the side lot line, whereas the by-law requires a minimum 0.6 metres of permeable landscaping abutting the side lot line; and
5. To permit a parking space depth of 5.10 metres (16.76 feet.), whereas the by-law requires a minimum parking space depth of 5.4 metres (17.72 feet.).

Participate in the Meeting:

- Send an email with your written comments to coa@brampton.ca. Written submissions must include your name and mailing address, the application number or property address you are commenting on, along with authorization to post your correspondence on the agenda and must be received no later than **12:00 pm on Thursday, November 7, 2024**.
- Participate in person by attending the meeting on the date and time noted above. You are encouraged to register for in person attendance by emailing coa@brampton.ca and indicating if you plan to address Committee.
- Participate virtually (computer, tablet or smartphone). To participate virtually via WebEx, you must register in advance, no later than **12:00 pm on Thursday, November 7, 2024**, by emailing coa@brampton.ca, and providing your name, mailing address, phone number and email address. Confirmation of registration and participation instructions will be provided.

Note: Information provided in your correspondence, virtual or in-person delegation will become part of the public meeting record and will be posted on the City's website. If you do not participate in the public meeting, Committee may make a decision in your absence, and you will not be entitled to any further notice in the proceedings.

Viewing Application Materials: The application and related materials are available online at www.brampton.ca/en/city-hall/meetings-agendas and may be viewed in person in the City Clerk's Office during regular business hours. More information regarding the Committee of Adjustment is available at www.brampton.ca.


Appeal Process: If you wish to be notified of the decision of Committee, you must submit a written request to coa@brampton.ca. This will also entitle you to be advised of an appeal of the matter to the Ontario Land Tribunal (OLT). Please be advised that only the applicant, municipality, certain public bodies and the Minister can appeal a decision to the OLT. If a decision is appealed, you may request participant status by contacting olt.clo@ontario.ca.

Owners are requested to ensure that their tenant(s) are notified of this application and meeting date. This notice is to be posted by the owner of any land that contains seven or more residential units in a location that is visible to all of the residents.

Dated this 30th day of October 2024

Secretary Treasurer
Committee of Adjustment, City Clerk's Office
2 Wellington Street West, Brampton, L6Y 4R2
E: coa@brampton.ca

MINOR VARIANCE APPROVAL
49 El Camino Way, Brampton, ON L7A 3C5

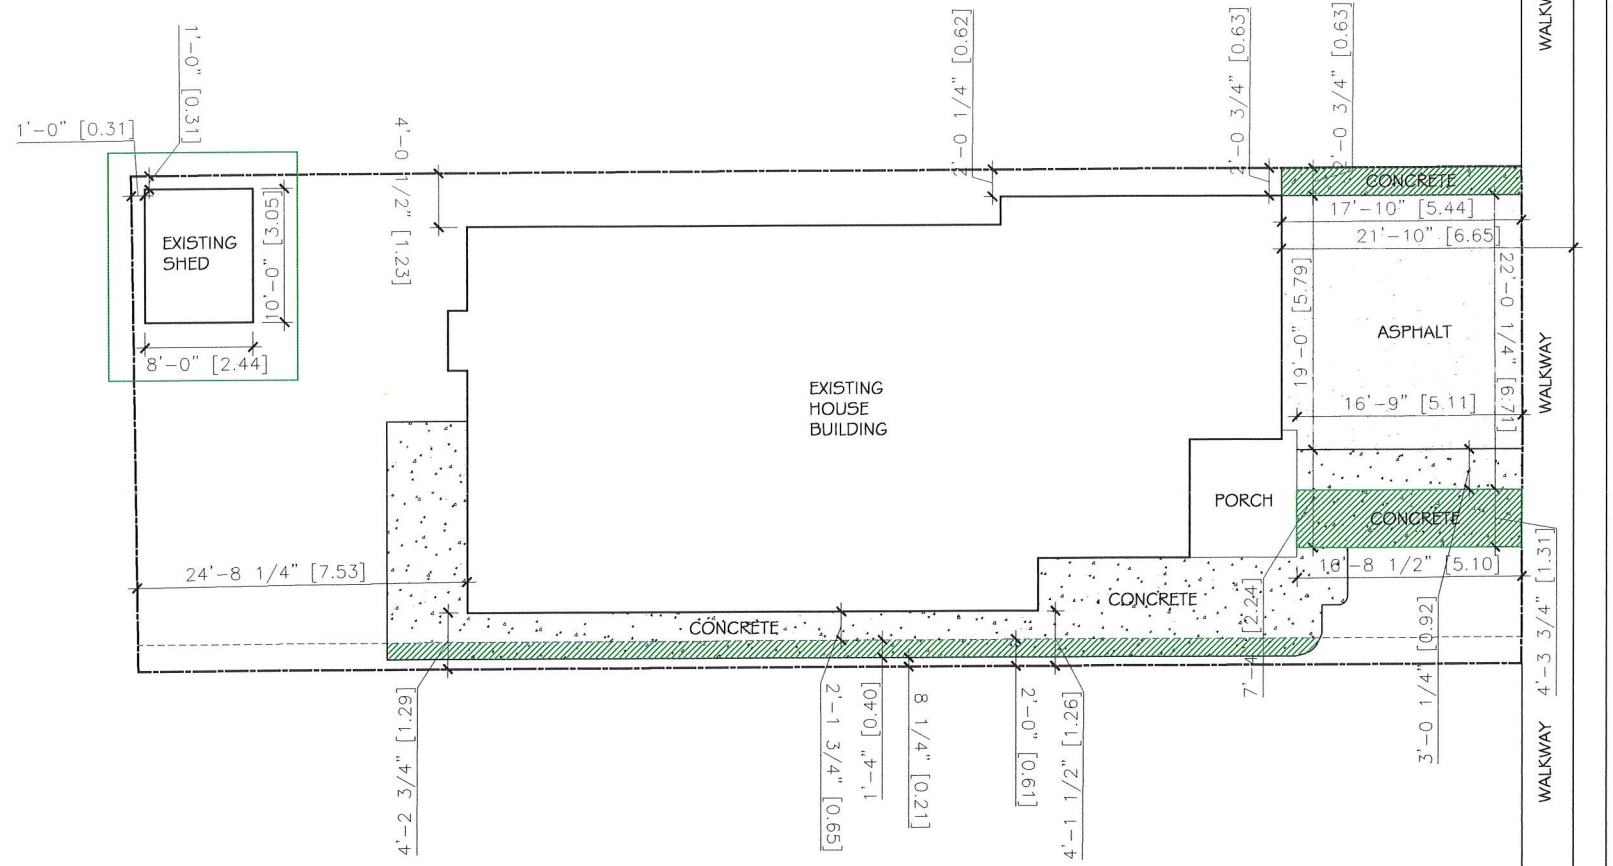

1 SITE PLAN
 SP1 SCALE: 3/32"=1'-0"

ALL DRAWINGS ARE THE PROPERTY OF THE DESIGNER AND THEY ARE NOT TO BE REPRODUCED IN WHOLE OR IN PART WITHOUT WRITTEN CONSENT FROM THE DESIGNER.

CONTRACTOR TO CHECK AND VERIFY ALL DIMENSIONS BEFORE COMMENCING WORK AND TO REPORT ANY DISCREPANCIES TO THE DESIGNER.

DRAWINGS NOT TO BE SCALED AND REPRODUCED.

ALL CONSTRUCTION TO BE ACCORDING TO BEST COMMON PRACTICE AND CONFORM TO THE ONTARIO BUILDING CODE.

THESE DRAWINGS ARE PREPARED ONLY FOR MENTIONED BELOW APPROVAL. NOT TO BE USED FOR ANY OTHER PURPOSE AND CONSTRUCTION.

1	ISSUED FOR BUILDING PERMIT	JUNE, 2024
No.	ISSUED	DATE

STRUCTURE/MEP ENGINEER:

ARCHITECT MAZHAR RAJA

CAPRIJA CORPORATION
 Architecture, Construction and Project Management Consultants
 1465 CLARK BLVD., MILTON, L9T 6M5
 Tel: 647 693 6108, 647 969 9595
 CAPRIJA Email: info@caprija.com; Web: www.caprija.com

CLIENT

**49 El Camino Way,
 Brampton, ON L7A 3C5**

PROJECT

MINOR VARIANCE APPROVAL

DRAWING

SITE PLAN

PROJECT NO	224 088
DRAWN	AJ
PLOTTED DATE	JUNE, 06 2024
SCALE	AS NOTED
CHECKED	MR



DWG. NO. **SP1**