

Application for Minor VarianceSection 45 of the *Planning Act*, R.S.O. 1990 c.P.13**Please Note:** You are receiving this notice as you are within 60 meters of the subject property.

Application Number: A-2024-0389
Property Address: 24 Michener Drive
Legal Description: Plan 43M2103, Lot 95, Ward 9
Agent: Noble Prime Solutions c/o Pavneet Kaur
Owner(s): Navdeep Batra, Barkha Batra
Other applications: nil
under the *Planning Act*

Meeting Date and Time: Tuesday, November 12, 2024, at 9:30 am
Meeting Location: Hybrid in-person and virtual meeting – Council Chambers,
4th Floor Brampton City Hall, 2 Wellington Street West

Purpose of the Application:

1. To permit a proposed exterior side yard setback of 4.18 metres to a stairway leading to a below grade entrance, whereas the by-law requires a minimum exterior side yard setback of 4.5 metres; and
2. To permit a proposed exterior stairway leading to a below grade entrance in a required exterior side yard, whereas the by-law does not permit exterior stairways constructed below established grade in the required side yard.

Participate in the Meeting:

- Send an email with your written comments to coa@brampton.ca. Written submissions must include your name and mailing address, the application number or property address you are commenting on, along with authorization to post your correspondence on the agenda and must be received no later than **12:00 pm on Thursday, November 7, 2024**.
- Participate in person by attending the meeting on the date and time noted above. You are encouraged to register for in person attendance by emailing coa@brampton.ca and indicating if you plan to address Committee.
- Participate virtually (computer, tablet or smartphone). To participate virtually via WebEx, you must register in advance, no later than **12:00 pm on Thursday, November 7, 2024**, by emailing coa@brampton.ca, and providing your name, mailing address, phone number and email address. Confirmation of registration and participation instructions will be provided.

Note: Information provided in your correspondence, virtual or in-person delegation will become part of the public meeting record and will be posted on the City's website. If you do not participate in the public meeting, Committee may make a decision in your absence, and you will not be entitled to any further notice in the proceedings.

Viewing Application Materials: The application and related materials are available online at www.brampton.ca/en/city-hall/meetings-agendas and may be viewed in person in the City Clerk's Office during regular business hours. More information regarding the Committee of Adjustment is available at www.brampton.ca.

Appeal Process: If you wish to be notified of the decision of Committee, you must submit a written request to coa@brampton.ca. This will also entitle you to be advised of an appeal of the matter to the Ontario Land Tribunal (OLT). Please be advised that only the applicant, municipality, certain public bodies and the Minister can appeal a decision to the OLT. If a decision is appealed, you may request participant status by contacting olt.clo@ontario.ca.


Owners are requested to ensure that their tenant(s) are notified of this application and meeting date. This notice is to be posted by the owner of any land that contains seven or more residential units in a location that is visible to all of the residents.

Dated this 30th day of October 2024

Secretary Treasurer
Committee of Adjustment, City Clerk's Office
2 Wellington Street West, Brampton, L6Y 4R2
E: coa@brampton.ca

MINOR VARIANCE

-TO PERMIT A BELOW GRADE ENTRANCE IN THE EXTERIOR SIDE YARD WITH A SETBACK OF 4.18m FROM THE SIDE LOT LINE, WHERE AS THE ZONING BY LAW REQUIRES THE MINIMUM EXTERIOR SIDE YARD SETBACK OF 4.5m FOR THIS PROPERTY.

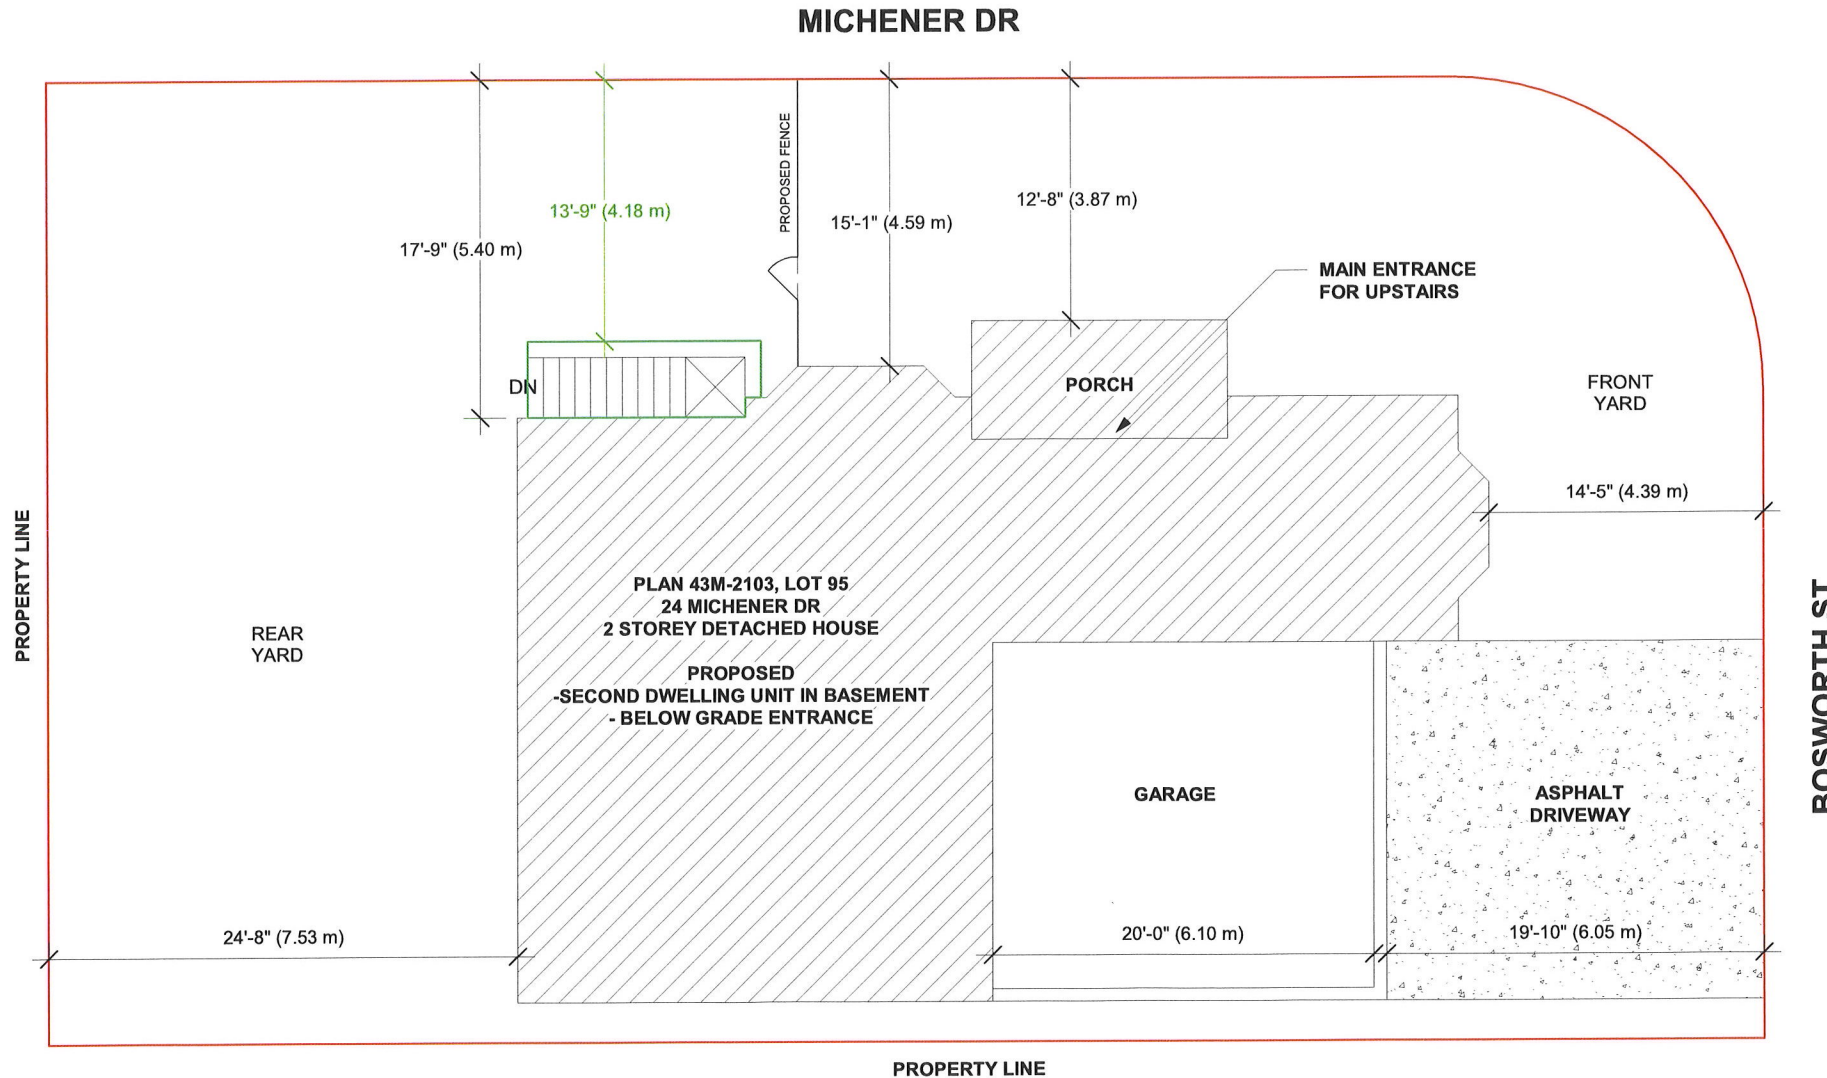

THE CONTRACTOR MUST VERIFY AND ACCEPT RESPONSIBILITY FOR ALL DIMENSIONS AND CONDITIONS ON SITE AND MUST NOTIFY THE DESIGNER/ENGINEER OF ANY VARIATIONS FROM THE SUPPLIED INFORMATION. CONSTRUCTION MUST CONFORM TO ALL APPLICABLE CODES AND REQUIREMENTS OF AUTHORITIES HAVING JURISDICTION.

SITE PLAN

The undersigned has reviewed and taken responsibility for this design and has qualifications and meet the requirements set out in the Ontario Building Code to be a designer

QUALIFICATION INFORMATION (Required unless design is exempted under 3.2.5 Division C of OBC)

DESIGNER	BCIN
Tanvir Rai	103482

Tanvir Rai

FIRM	BCIN
Noble Prime Solutions Ltd	118716

SEP 06/24

01 ISSUED FOR PERMIT	SEP 06/24
----------------------	-----------

ADDRESS:
24 MICHENER DR,
BRAMPTON, ON

DRAWN BY: HS	CHECKED BY: TR
PROJECT NUMBER: 24R-30718	

NOBLE PRIME SOLUTIONS LTD.
2131 WILLIAMS PARKWAY
UNIT 19,
BRAMPTON, ON.
info@nobleltd.ca
(437) 888 1800
(647) 207 5470

DATE: SEP 06/24	DWG No:
SCALE: 1 : 90	A-1