

**Application for Minor Variance**Section 45 of the *Planning Act*, R.S.O. 1990 c.P.13**Please Note:** You are receiving this notice as you are within 60 meters of the subject property.

<b>Application Number:</b>	<b>A-2024-0314</b>
<b>Property Address:</b>	<b>11 Streamline Drive</b>
<b>Legal Description:</b>	<b>Plan 43M1647, Lot 342, Ward 1</b>
<b>Agent:</b>	<b>Noble Prime Solutions</b>
<b>Owner(s):</b>	<b>Jeyachithra Manickam</b>
<b>Other applications: under the <i>Planning Act</i></b>	<b>nil</b>
<b>Meeting Date and Time:</b>	<b>Tuesday, December 10, 2024, at 9:30 am</b>
<b>Meeting Location:</b>	<b>Hybrid in-person and virtual meeting – Council Chambers, 4<sup>th</sup> Floor Brampton City Hall, 2 Wellington Street West</b>

**Purpose of the Application:**

1. To permit a proposed exterior stairway leading to a below grade entrance in a required side yard, whereas the by-law does not permit exterior stairways constructed below established grade in the required side yard;
2. To permit a 0.57 metres side yard setback to a proposed exterior stairway leading to below grade entrance in the required interior side yard, resulting in a combined side yard width of 1.22 metres, whereas the by-law requires a minimum side yard setback of 0.6 metres provided that the combined total for both side yards on an interior lot is 1.8 metres; and
3. To permit a maximum driveway width of 7.91 metres, whereas the by-law permits a maximum driveway width of 7.0 metres.

**Participate in the Meeting:**

- Send an email with your written comments to [coa@brampton.ca](mailto:coa@brampton.ca). Written submissions must include your name and mailing address, the application number or property address you are commenting on, along with authorization to post your correspondence on the agenda and must be received no later than **12:00 pm on Thursday, December 5, 2024**.
- Participate in person by attending the meeting on the date and time noted above. You are encouraged to register for in person attendance by emailing [coa@brampton.ca](mailto:coa@brampton.ca) and indicating if you plan to address Committee.
- Participate virtually (computer, tablet or smartphone). To participate virtually via WebEx, you must register in advance, no later than **12:00 pm on Thursday, December 5, 2024**, by emailing [coa@brampton.ca](mailto:coa@brampton.ca), and providing your name, mailing address, phone number and email address. Confirmation of registration and participation instructions will be provided.

**Note:** Information provided in your correspondence, virtual or in-person delegation will become part of the public meeting record and will be posted on the City's website. If you do not participate in the public meeting, Committee may make a decision in your absence, and you will not be entitled to any further notice in the proceedings.

**Viewing Application Materials:** The application and related materials are available online at [www.brampton.ca/en/city-hall/meetings-agendas](http://www.brampton.ca/en/city-hall/meetings-agendas) and may be viewed in person in the City Clerk's Office during regular business hours. More information regarding the Committee of Adjustment is available at [www.brampton.ca](http://www.brampton.ca).

**Appeal Process:** If you wish to be notified of the decision of Committee, you must submit a written request to [coa@brampton.ca](mailto:coa@brampton.ca). This will also entitle you to be advised of an appeal of the matter to the Ontario Land Tribunal (OLT). Please be advised that only the applicant, municipality, certain public bodies and the Minister can appeal a decision to the OLT. If a decision is appealed, you may request participant status by contacting [olt.clo@ontario.ca](mailto:olt.clo@ontario.ca).


Owners are requested to ensure that their tenant(s) are notified of this application and meeting date. This notice is to be posted by the owner of any land that contains seven or more residential units in a location that is visible to all of the residents.

Dated this 26th day of November 2024

Secretary Treasurer  
Committee of Adjustment, City Clerk's Office  
2 Wellington Street West, Brampton, L6Y 4R2  
E: [coa@brampton.ca](mailto:coa@brampton.ca)

**MINOR VARIANCE**

- TO PERMIT A BELOW GRADE ENTRANCE IN THE REQUIRED INTERIOR SIDE YARD, WHEREAS THE BY-LAW DOES NOT PERMIT A BELOW GRADE ENTRANCE IN THE REQUIRED INTERIOR SIDE YARD;
- TO PERMIT A BELOW GRADE ENTRANCE IN THE INTERIOR SIDE YARD HAVING A SET BACK OF 0.57m, WHEREAS THE BY-LAW REQUIRES A MINIMUM INTERIOR SIDE YARD SETBACK OF 1.2m;
- TO PERMIT A DRIVEWAY WIDTH OF 7.91m (25.95 ft.) WHEREAS THE BY-LAW PERMITS A MAXIMUM DRIVEWAY WIDTH OF 7.00m (23 ft).

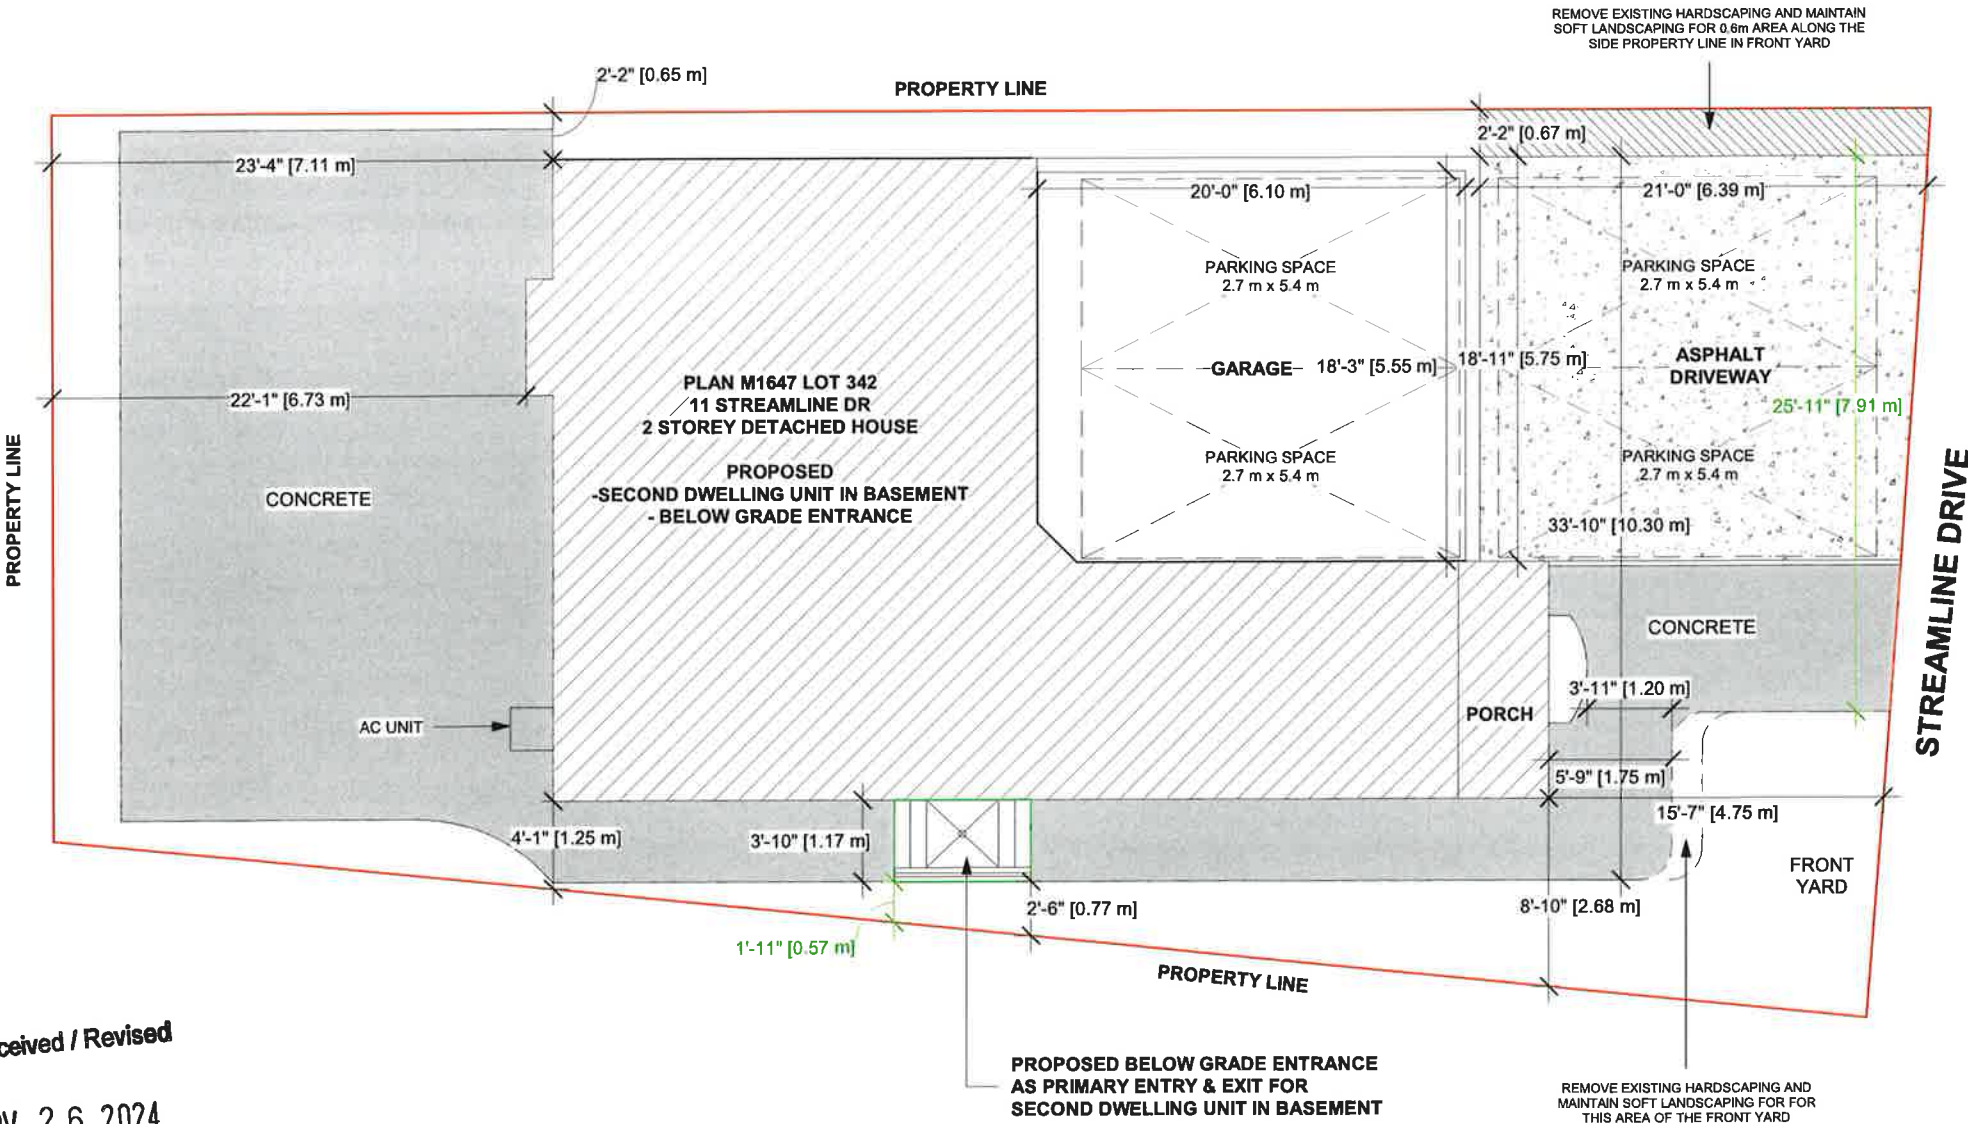

THE CONTRACTOR MUST VERIFY AND ACCEPT RESPONSIBILITY FOR ALL DIMENSIONS AND CONDITIONS ON SITE AND MUST NOTIFY THE DESIGNER/ENGINEER OF ANY VARIATIONS FROM THE SUPPLIED INFORMATION. CONSTRUCTION MUST CONFORM TO ALL APPLICABLE CODES AND REQUIREMENTS OF AUTHORITIES HAVING JURISDICTION.

**SITE PLAN**

The undersigned has reviewed and taken responsibility for this design and has qualifications and meet the requirements set out in the Ontario Building Code to be a designer

QUALIFICATION INFORMATION  
(Required unless design is exempted under 3.2.5 Division C of OBC)

DESIGNER BCIN  
Tanvir Rai 103482

*S. S. S.*

FIRM BCIN  
Noble Prime Solutions Ltd 118716

JUL 02/24

01 ISSUED FOR PERMIT JUL 02/24

ADDRESS:  
11 STREAMLINE DR,  
BRAMPTON, ON

DRAWN BY: KR CHECKED BY: TR  
PROJECT NUMBER: 24R-30363

NOBLE PRIME  
SOLUTIONS LTD.

2131 WILLIAMS PARKWAY  
UNIT 19,  
BRAMPTON, ON.  
info@nobleltd.ca  
(437) 888 1800  
(647) 207 5470

DATE: JUL 02/24 SCALE: 1 : 80  
DRAWN BY: A-1

Received / Revised

NOV 26 2024

Committee of Adjustment