

Application for Minor VarianceSection 45 of the *Planning Act*, R.S.O. 1990 c.P.13**Please Note: You are receiving this notice as you are within 60 meters of the subject property.**

Application Number: A-2024-0429
Property Address: 4 Alderway Avenue
Legal Description: Plan 646, Part Lots 151,152, Ward 3
Agent: SNS Design and Build c/o Sarah Mahdi
Owner(s): Kevin Michael, Christine Michael
Other applications: nil
under the *Planning Act*
Meeting Date and Time: Tuesday, December 10, 2024, at 9:30 am
Meeting Location: Hybrid in-person and virtual meeting – Council Chambers,
4th Floor Brampton City Hall, 2 Wellington Street West

Purpose of the Application:

1. To permit a driveway width of 8.1 metres, whereas the by-law permits a maximum driveway width of 6.71 metres.

Participate in the Meeting:

- Send an email with your written comments to coa@brampton.ca. Written submissions must include your name and mailing address, the application number or property address you are commenting on, along with authorization to post your correspondence on the agenda and must be received no later than **12:00 pm on Thursday, December 5, 2024**.
- Participate in person by attending the meeting on the date and time noted above. You are encouraged to register for in person attendance by emailing coa@brampton.ca and indicating if you plan to address Committee.
- Participate virtually (computer, tablet or smartphone). To participate virtually via WebEx, you must register in advance, no later than **12:00 pm on Thursday, December 5, 2024**, by emailing coa@brampton.ca, and providing your name, mailing address, phone number and email address. Confirmation of registration and participation instructions will be provided.

Note: Information provided in your correspondence, virtual or in-person delegation will become part of the public meeting record and will be posted on the City's website. If you do not participate in the public meeting, Committee may make a decision in your absence, and you will not be entitled to any further notice in the proceedings.

Viewing Application Materials: The application and related materials are available online at www.brampton.ca/en/city-hall/meetings-agendas and may be viewed in person in the City Clerk's Office during regular business hours. More information regarding the Committee of Adjustment is available at www.brampton.ca.

Appeal Process: If you wish to be notified of the decision of Committee, you must submit a written request to coa@brampton.ca. This will also entitle you to be advised of an appeal of the matter to the Ontario Land Tribunal (OLT). Please be advised that only the applicant, municipality, certain public bodies and the Minister can appeal a decision to the OLT. If a decision is appealed, you may request participant status by contacting olt.clo@ontario.ca.

Owners are requested to ensure that their tenant(s) are notified of this application and meeting date. This notice is to be posted by the owner of any land that contains seven or more residential units in a location that is visible to all of the residents.

Dated this 26th day of November 2024

Secretary Treasurer
Committee of Adjustment, City Clerk's Office
2 Wellington Street West, Brampton, L6Y 4R2
E: coa@brampton.ca



HNS
Engineering Inc.

NOTES:
DRAWINGS MUST NOT BE SCALED
DRAWINGS TO BE READ IN CONJUNCTION WITH THE
GENERAL NOTES AND THE O.B.C.
All drawings & information shown on these drawings must
be checked & verified on site prior to construction or
fabrication of its components. Unless noted otherwise, no
provision has been made in the design for conditions
occurring during construction.
It shall be the responsibility of the contractor to provide all
necessary bracing, shoring, sheet piling, or other
temporary supports, to safeguard all existing or adjacent
structures affected by construction. All dimensions are
given in imperial units unless otherwise indicated.
All drawings are the property of the Architect / Designer &
must be returned upon request.



ADDRESS:
4 Alderway Ave.
Brampton, ON L6Y 2B6

PROJECT:
SECONDARY BASEMENT
SUITE


SITE PLAN

Date: 2024-11-25
Drawn by: S.M
Checked by: S.I

A102

Scale: 3/32" = 1'-0"

GREYSTONE CRES.

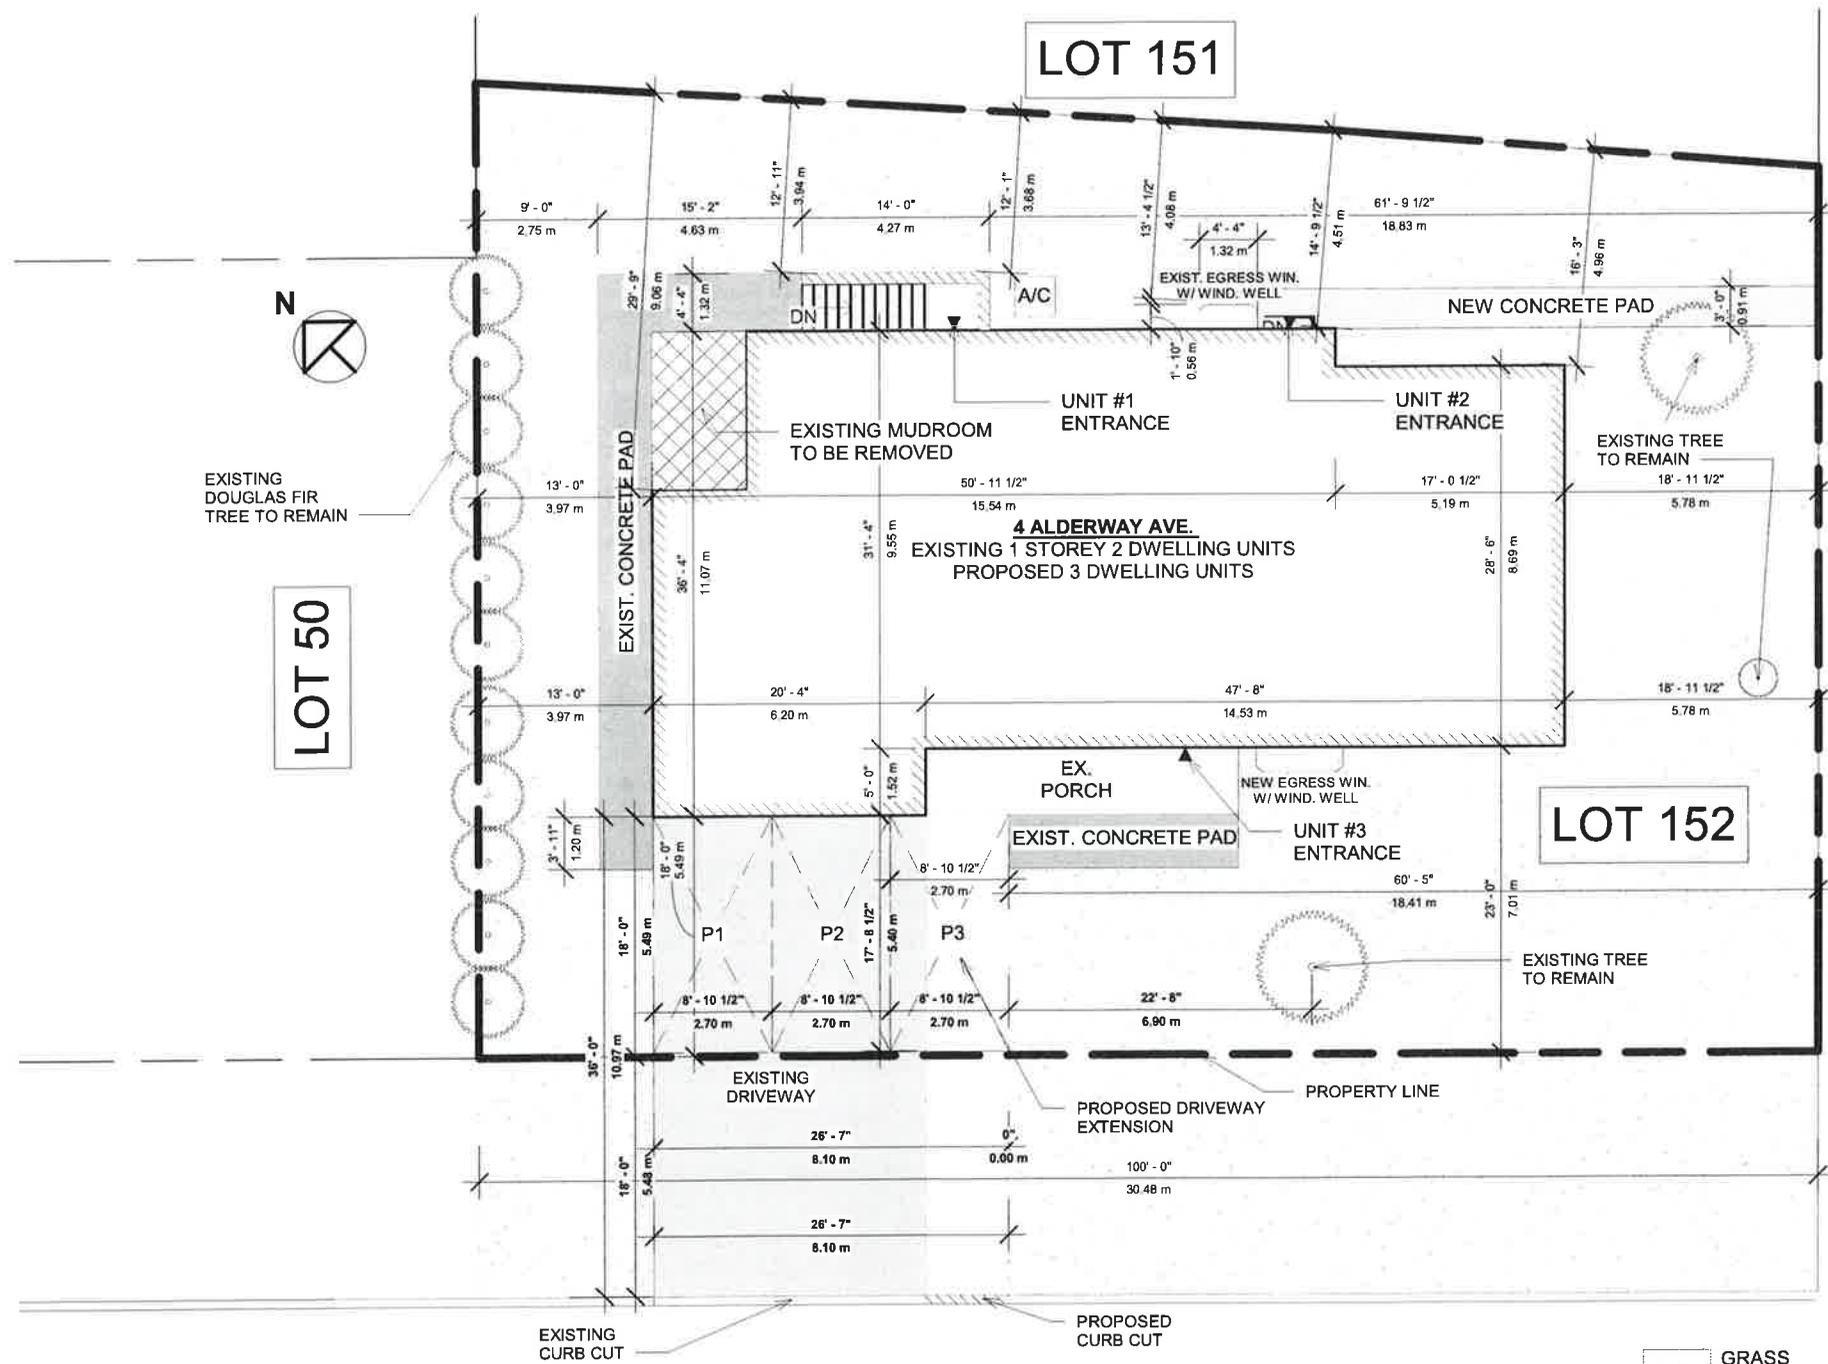

LOT 151

LOT 50

LOT 152

ALDERWAY DRIVE

- GRASS
- CONCRETE PAD
- EXISTING DRIVEWAY
- PROPOSED DRIVEWAY

1 PROPOSED SITE PLAN
3/32" = 1'-0"