


Harold St.

Main St. S

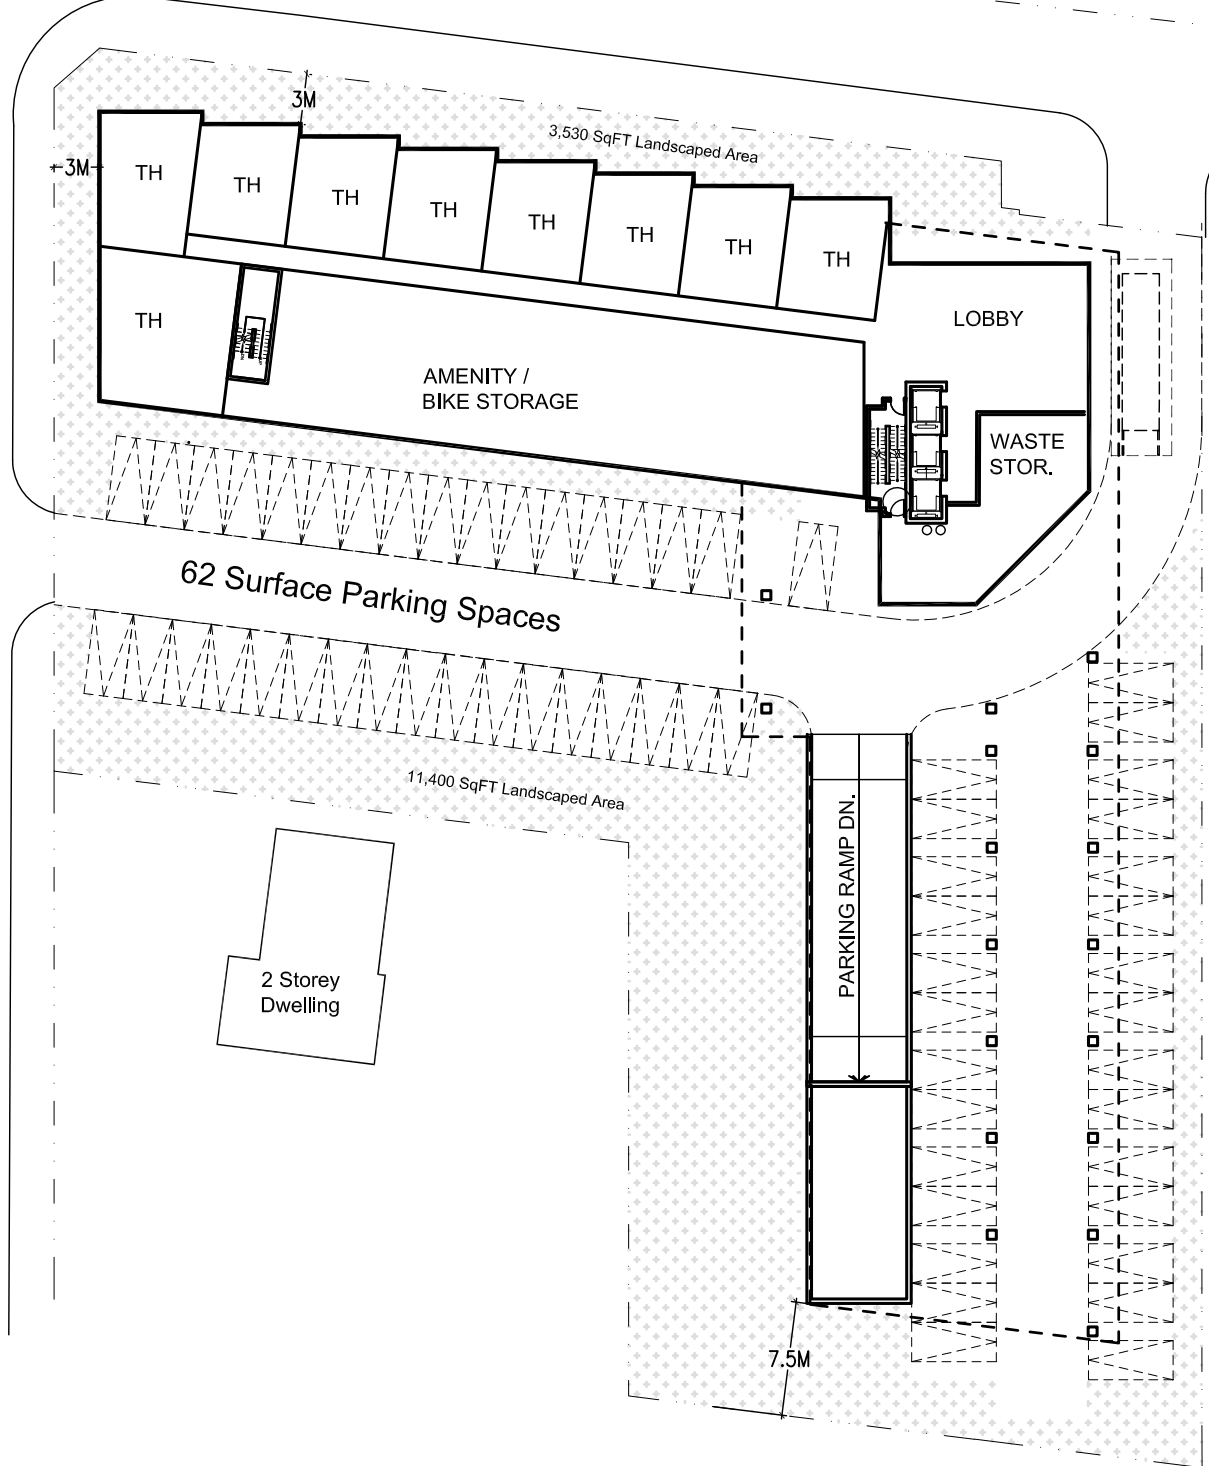

5 Storey
Condominium


PRELIMINARY STATISTICS			
Site Area:	53,783 SqFT		
Landscaped Area	19,930 SqFT		
	27.75%		
	GCA	Suites	Parking
P1	38,799		100
L1	13,966	9	62
L2	12,166	6	
L3	25,193	31	
L4	25,193	31	
L5	17,146	22	
L6	17,146	22	
L7	8,600	11	
L8	8,600	11	
L9	8,600	11	
L10	8,600	11	
L11	8,600	11	
L12	8,600	11	
L13	8,600	11	
L14	8,600	11	
L15	8,600	11	
L16	8,600	11	
TOTALS	196,810	231	162
Parking Spaces / Unit			0.70

Brampton Main Street Purpose-Built Rental

Ground Floor Plan
SCALE: 1:500



127-133A Main St. S
Schematic Design
2024-12-05

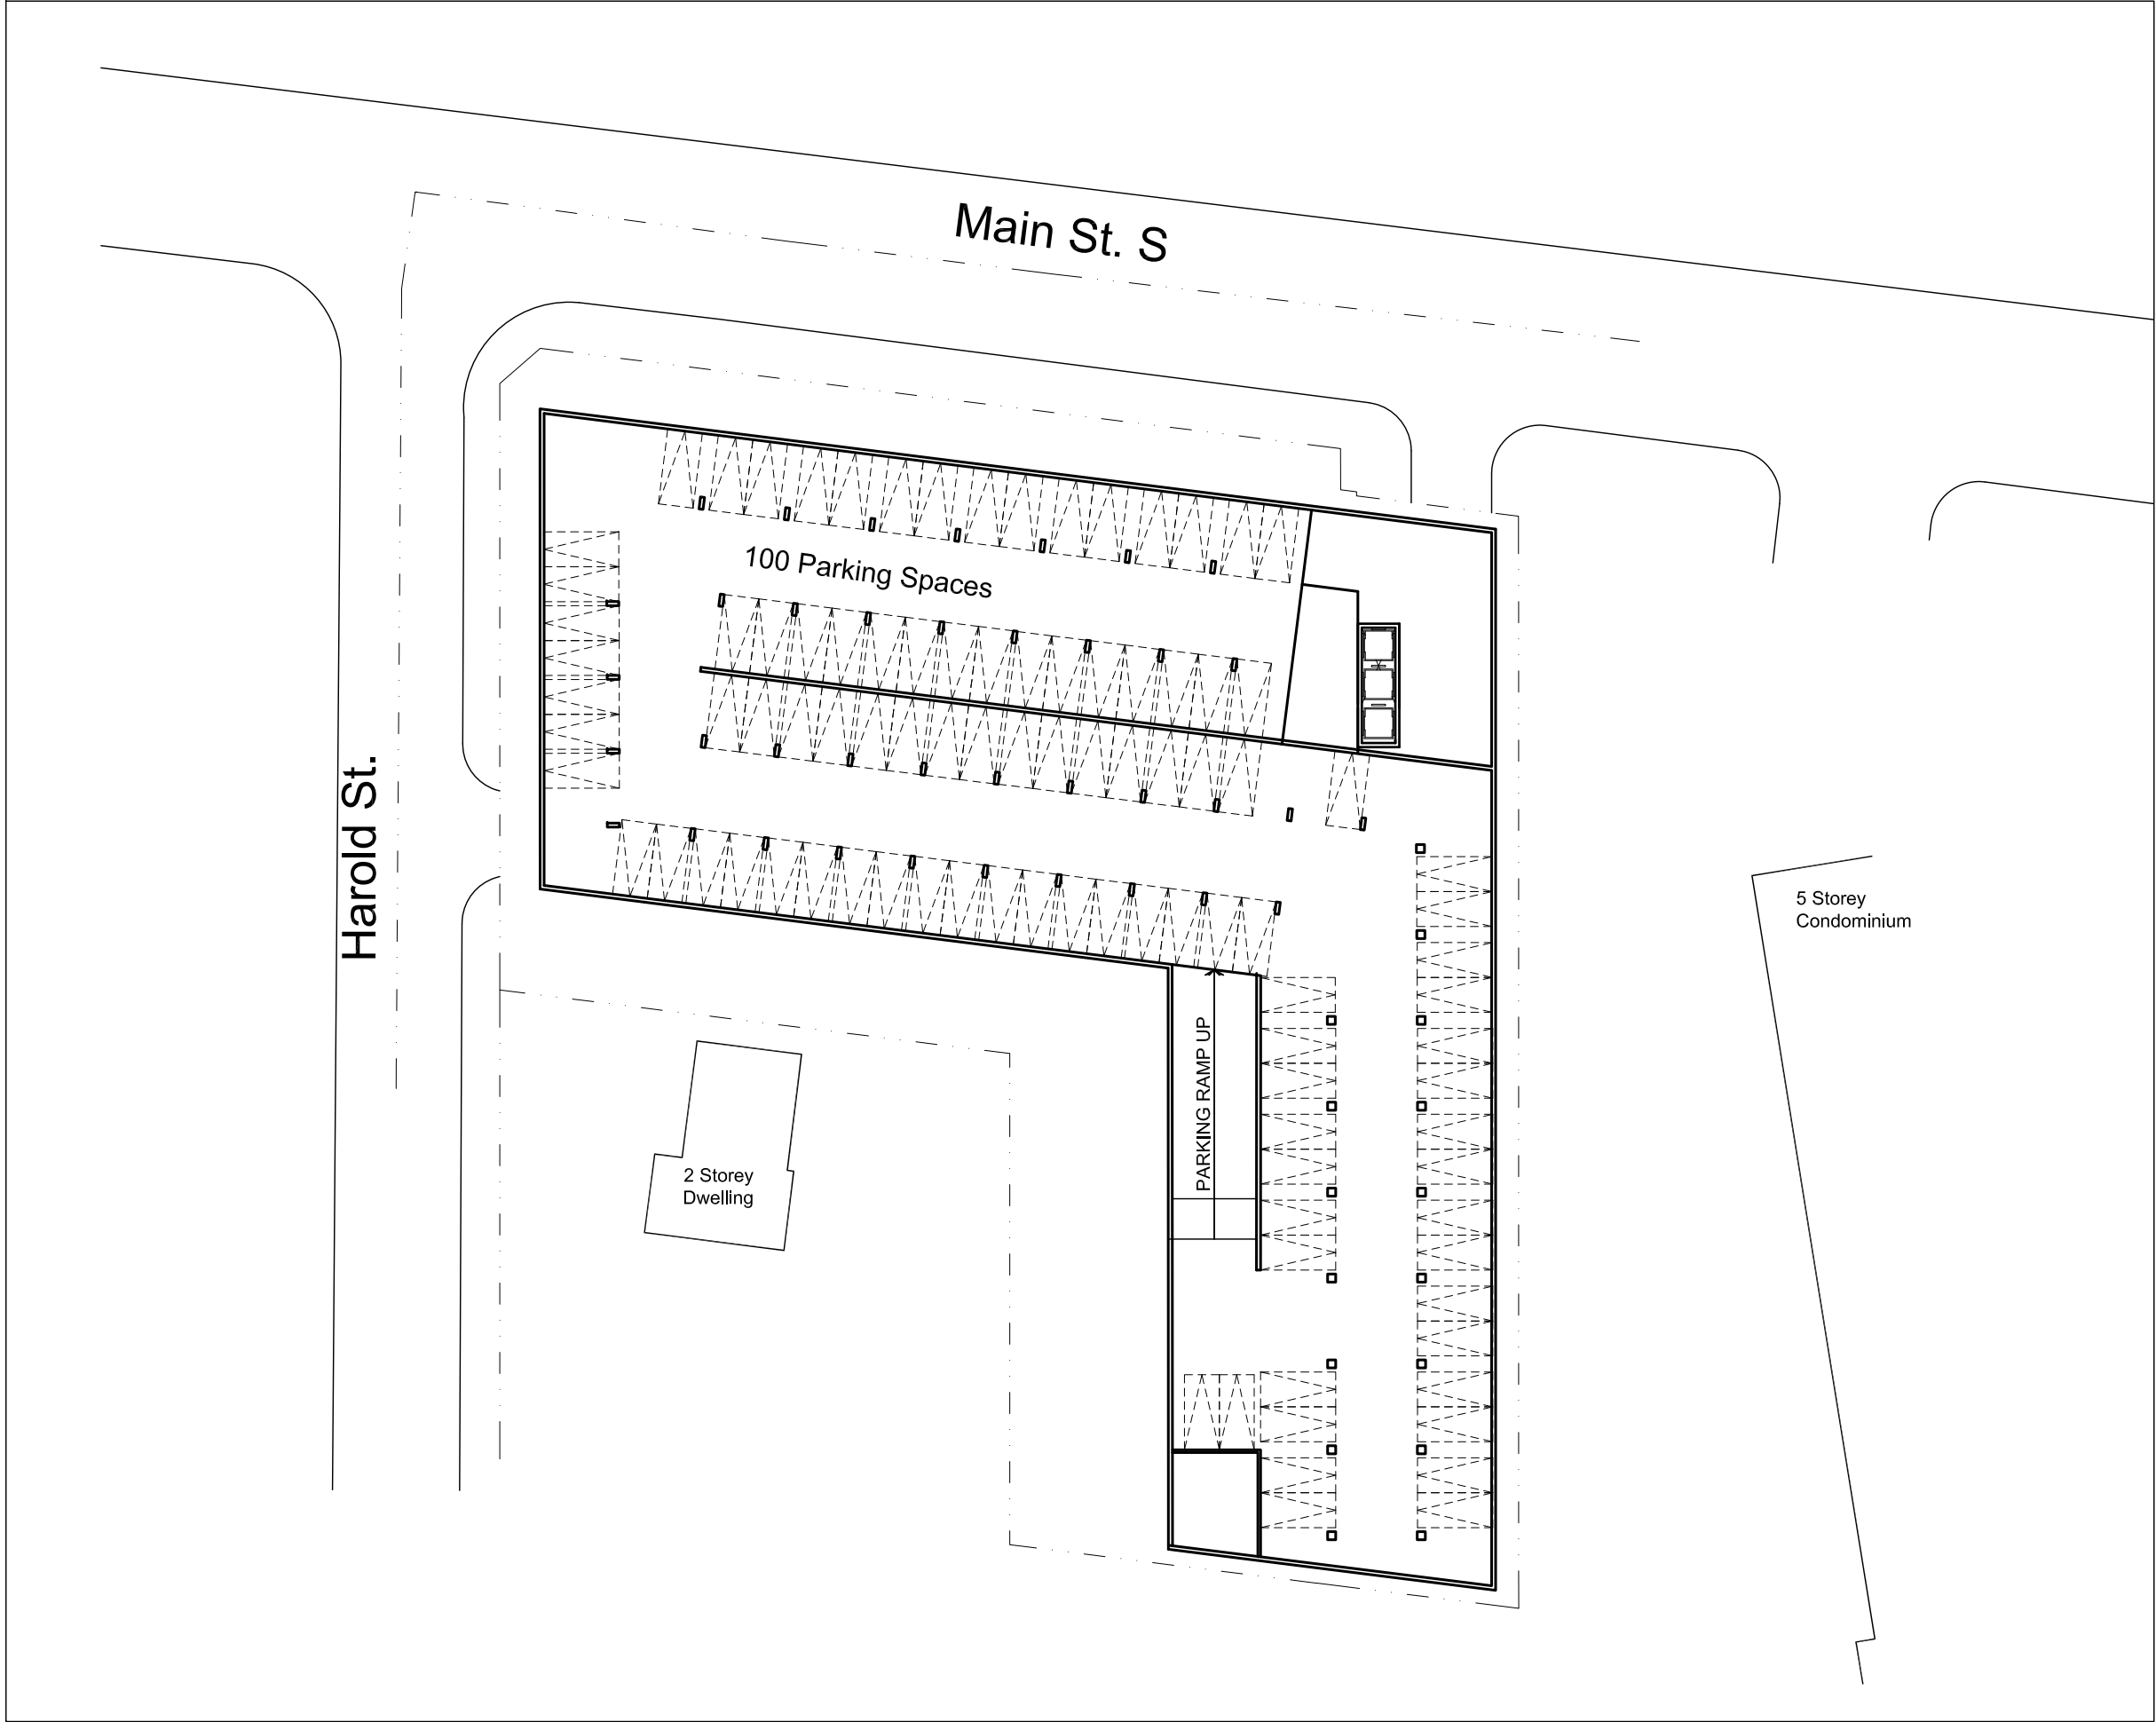


PRELIMINARY STATISTICS			
Site Area:		53,783 SqFT	
Landscaped Area		19,930 SqFT	
		27.75%	
	GCA	Suites	Parking
P1	38,799		100
L1	13,966	9	62
L2	12,166	6	
L3	25,193	31	
L4	25,193	31	
L5	17,146	22	
L6	17,146	22	
L7	8,600	11	
L8	8,600	11	
L9	8,600	11	
L10	8,600	11	
L11	8,600	11	
L12	8,600	11	
L13	8,600	11	
L14	8,600	11	
L15	8,600	11	
L16	8,600	11	
TOTALS	196,810	231	162
Parking Spaces / Unit			0.70

Brampton Main Street
Purpose-Built Rental

P1 Plan
SCALE: 1:500



127-133A Main St. S
Schematic Design
2024-12-05

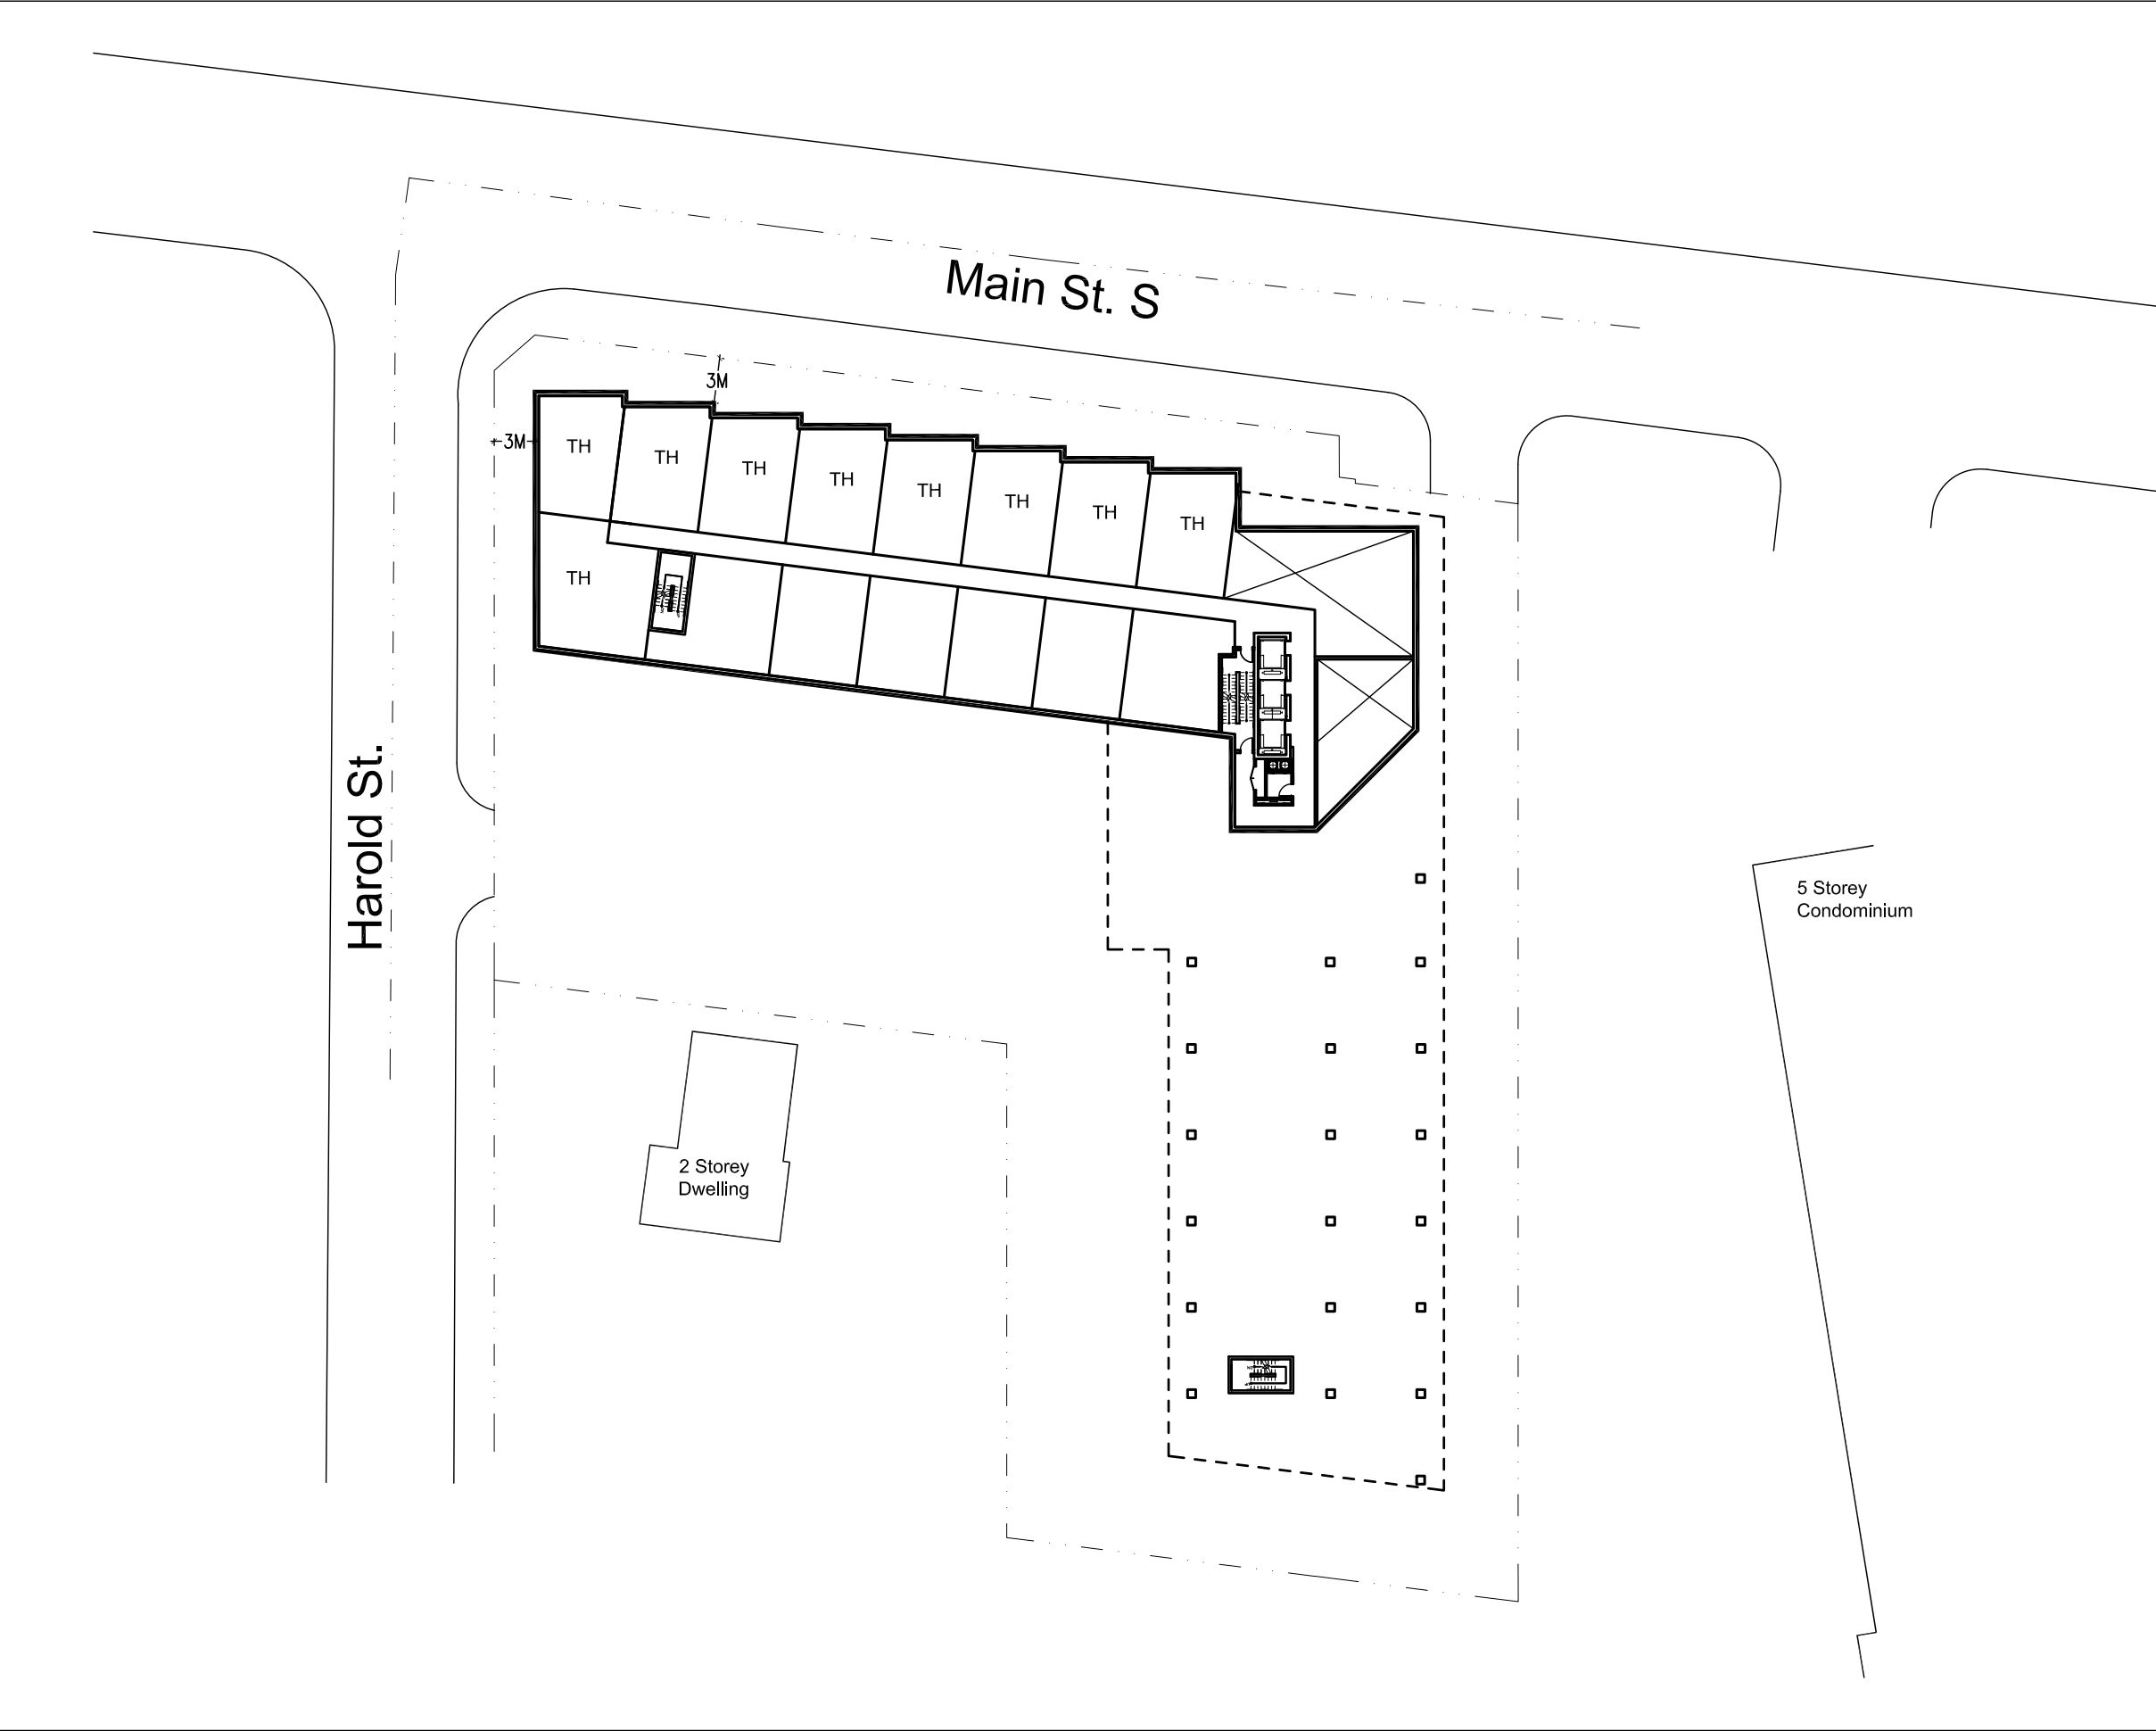


PRELIMINARY STATISTICS			
Site Area:		53,783 SqFT	
Landscaped Area		19,930 SqFT	
		27.75%	
	GCA	Suites	Parking
P1	38,799		100
L1	13,966	9	62
L2	12,166	6	
L3	25,193	31	
L4	25,193	31	
L5	17,146	22	
L6	17,146	22	
L7	8,600	11	
L8	8,600	11	
L9	8,600	11	
L10	8,600	11	
L11	8,600	11	
L12	8,600	11	
L13	8,600	11	
L14	8,600	11	
L15	8,600	11	
L16	8,600	11	
TOTALS	196,810	231	162
Parking Spaces / Unit			0.70

Brampton Main Street
Purpose-Built Rental

L2 Plan
SCALE: 1:500



127-133A Main St. S
Schematic Design
2024-12-05

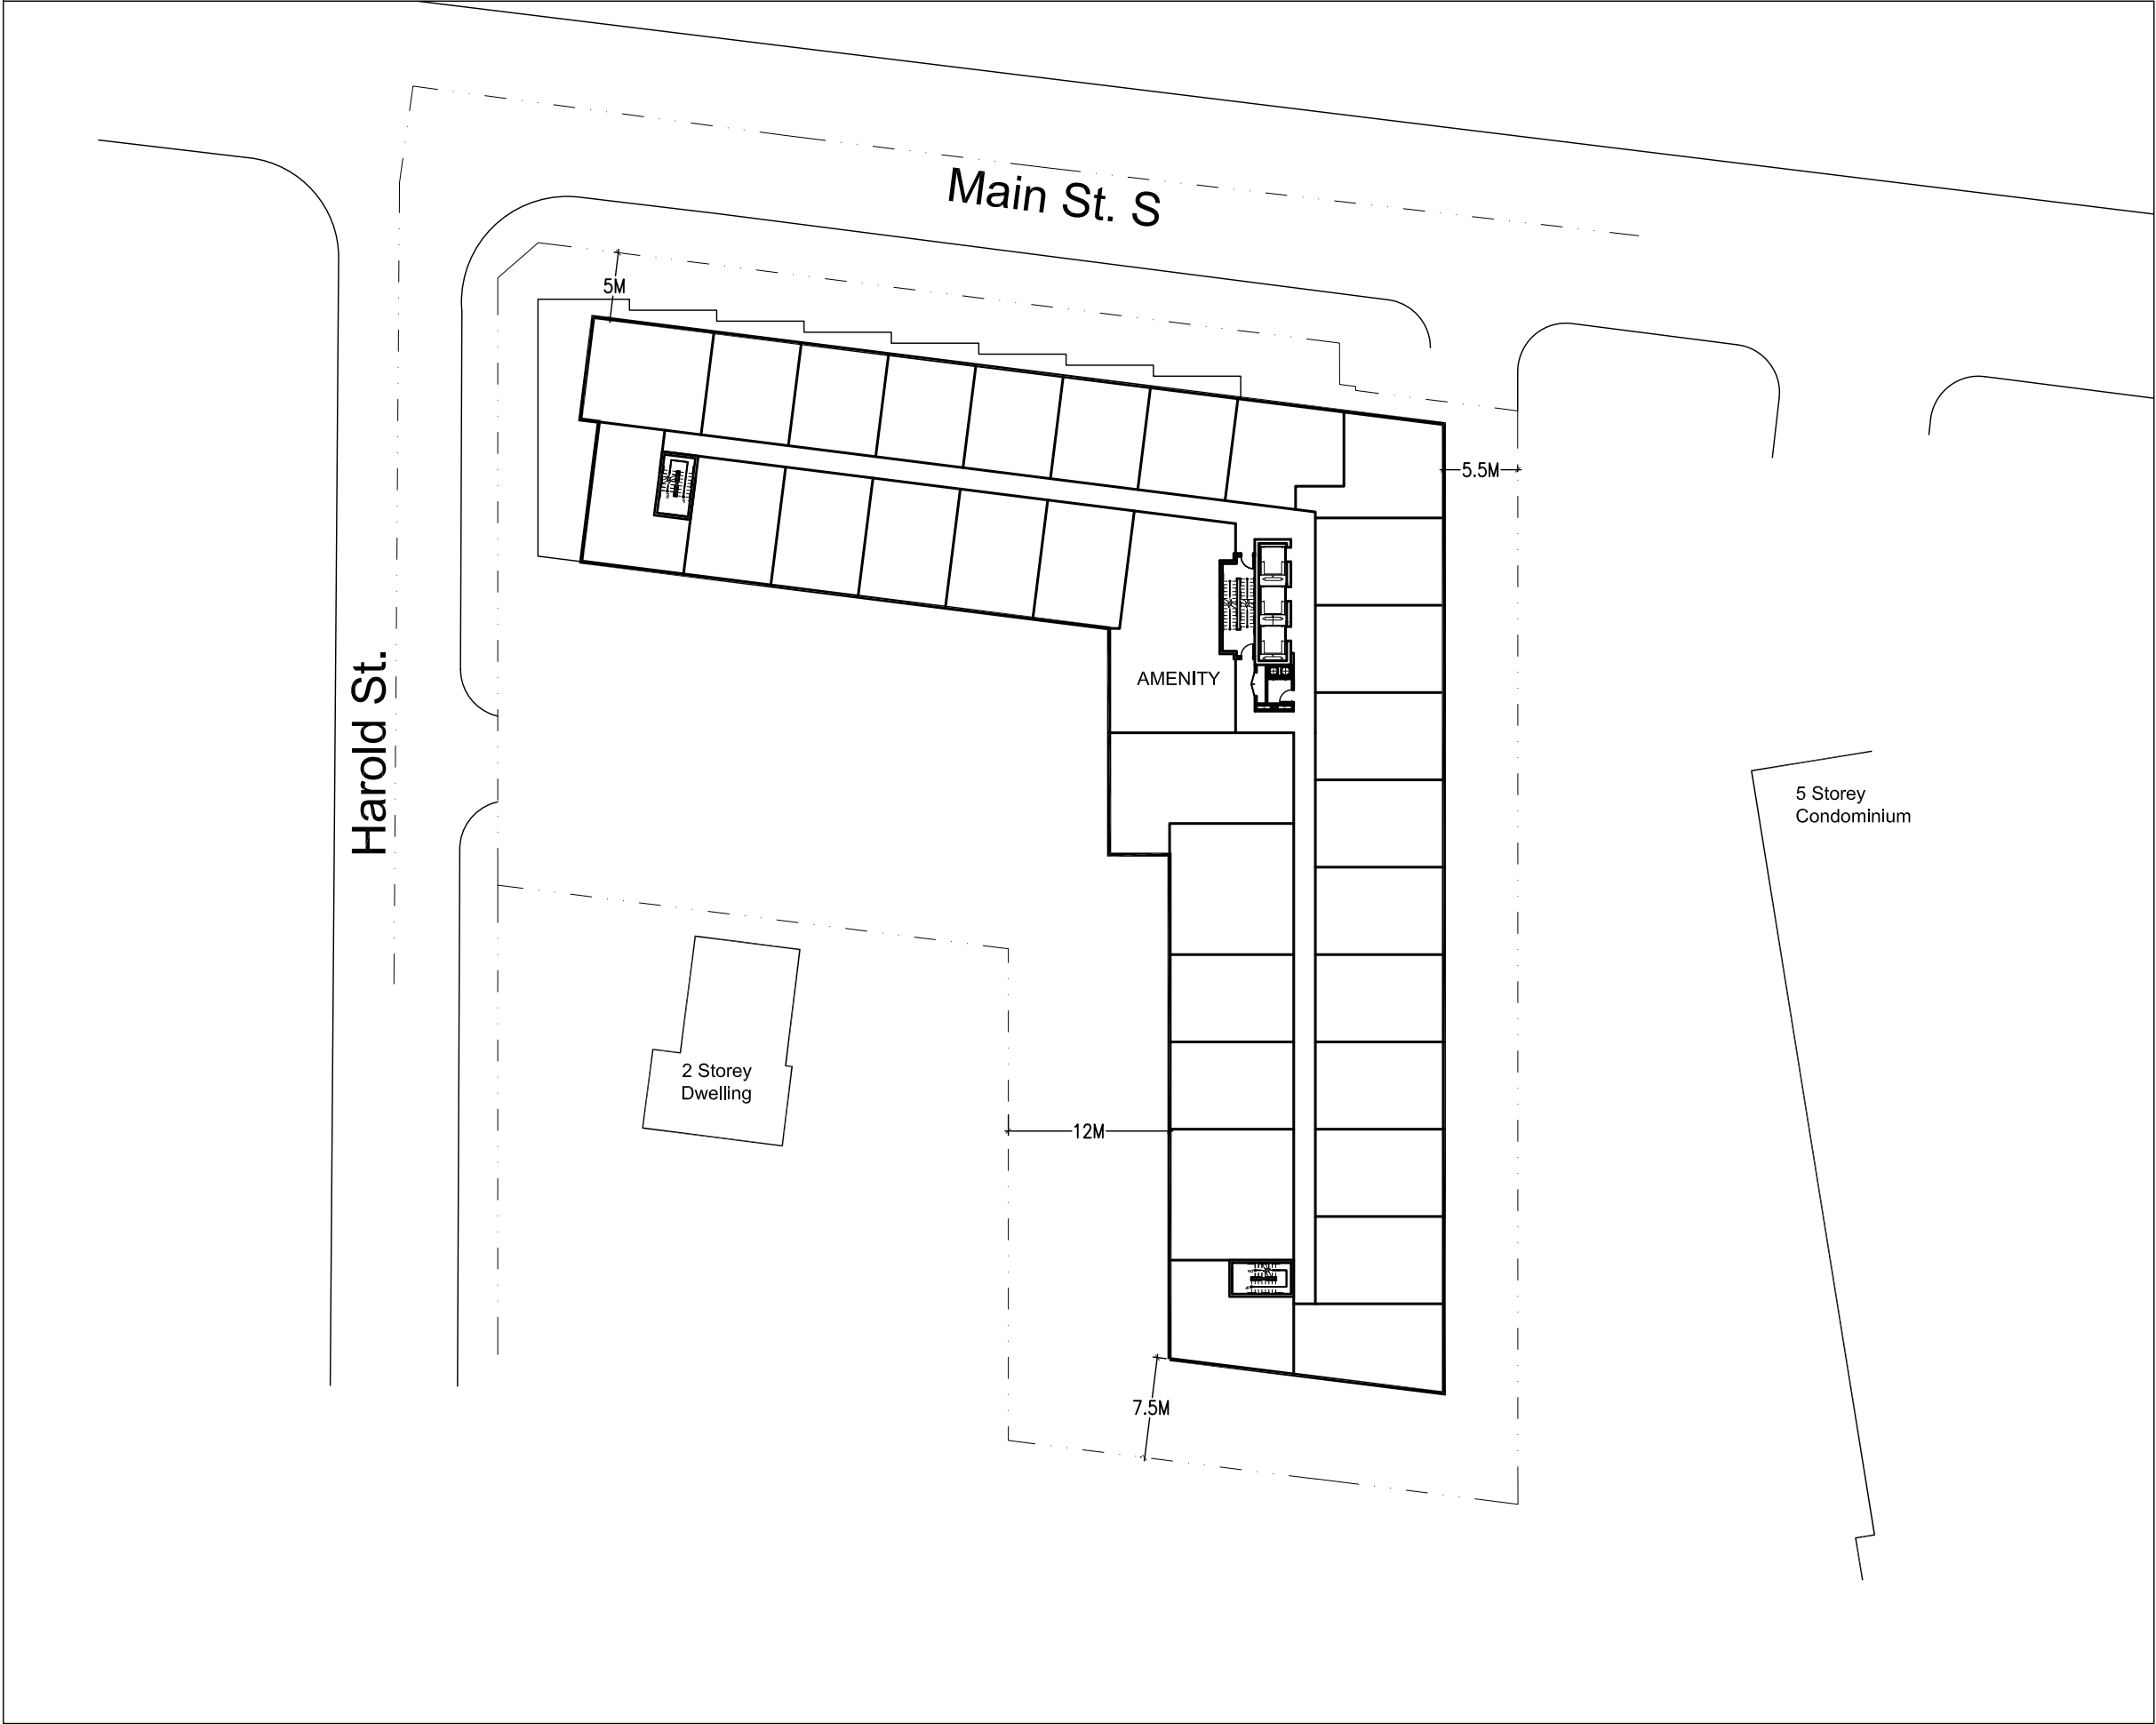


PRELIMINARY STATISTICS			
Site Area:		53,783 SqFT	
Landscaped Area		19,930 SqFT	
		27.75%	
	GCA	Suites	Parking
P1	38,799		100
L1	13,966	9	62
L2	12,166	6	
L3	25,193	31	
L4	25,193	31	
L5	17,146	22	
L6	17,146	22	
L7	8,600	11	
L8	8,600	11	
L9	8,600	11	
L10	8,600	11	
L11	8,600	11	
L12	8,600	11	
L13	8,600	11	
L14	8,600	11	
L15	8,600	11	
L16	8,600	11	
TOTALS	196,810	231	162
Parking Spaces / Unit			0.70

Brampton Main Street Purpose-Built Rental

L3-4 Plan
SCALE: 1:500



127-133A Main St. S
Schematic Design
2024-12-05

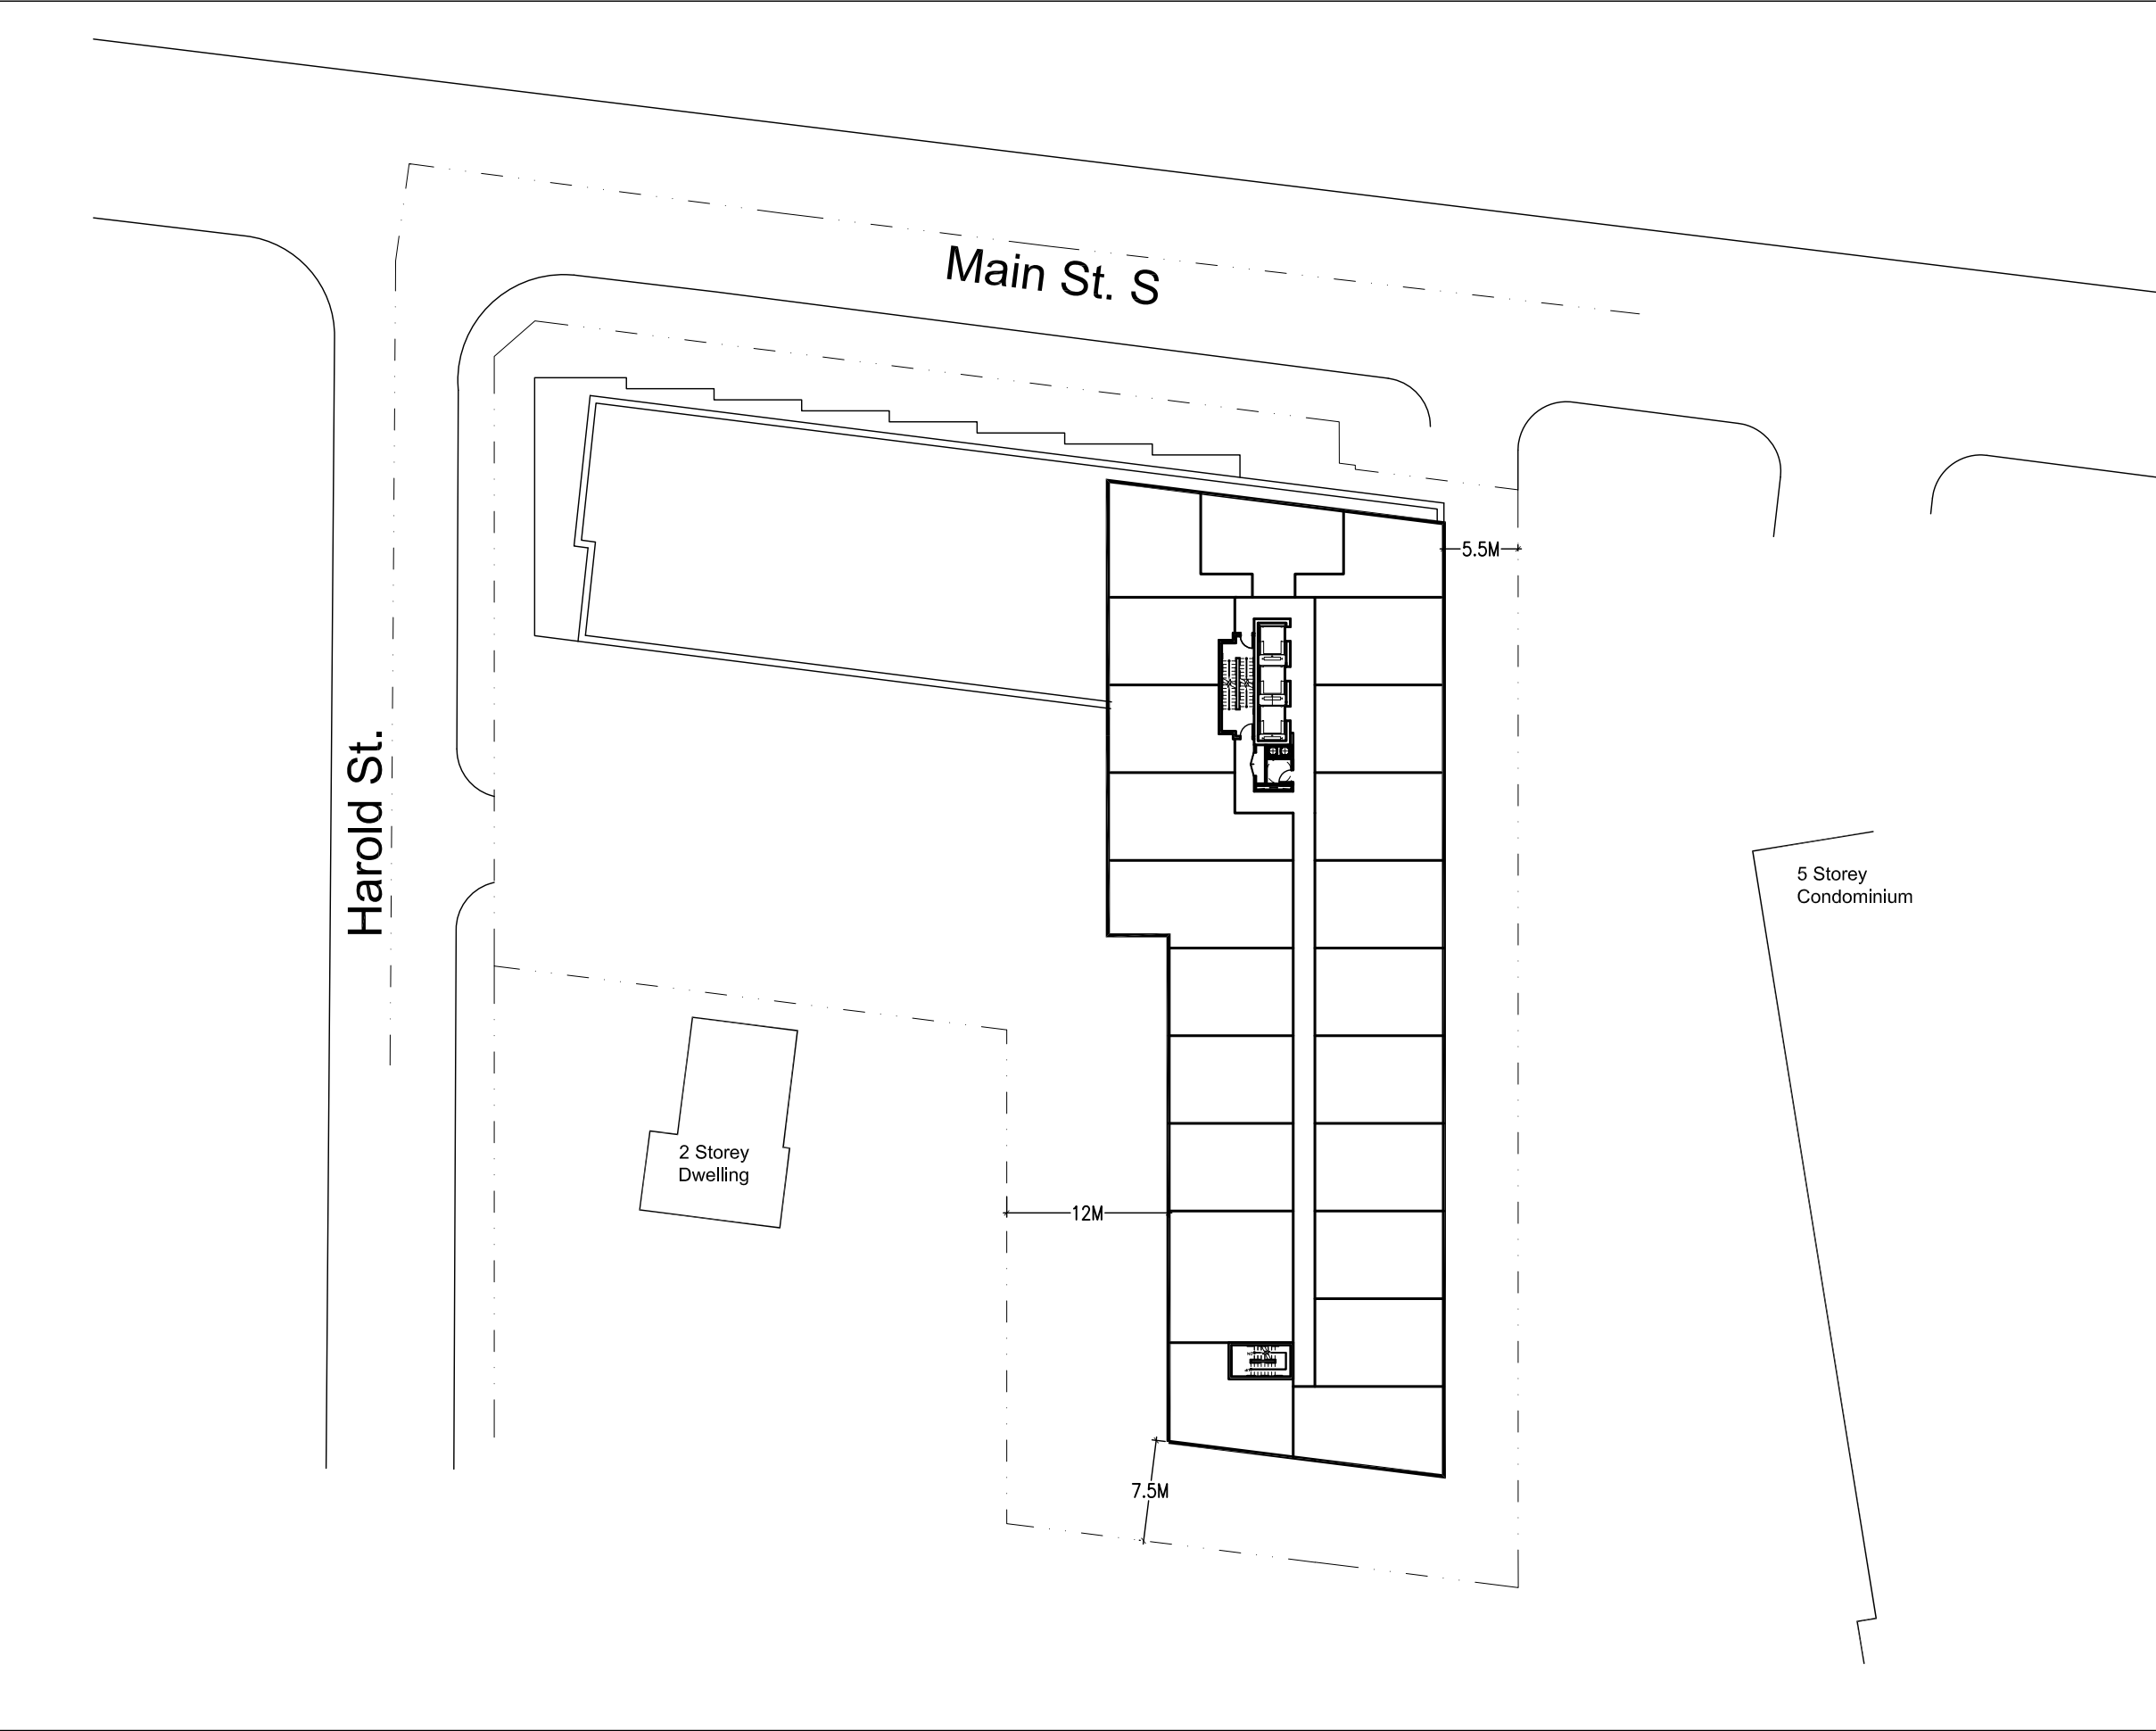


PRELIMINARY STATISTICS			
Site Area:		53,783 SqFT	
Landscaped Area		19,930 SqFT	
		27.75%	
	GCA	Suites	Parking
P1	38,799		100
L1	13,966	9	62
L2	12,166	6	
L3	25,193	31	
L4	25,193	31	
L5	17,146	22	
L6	17,146	22	
L7	8,600	11	
L8	8,600	11	
L9	8,600	11	
L10	8,600	11	
L11	8,600	11	
L12	8,600	11	
L13	8,600	11	
L14	8,600	11	
L15	8,600	11	
L16	8,600	11	
TOTALS	196,810	231	162
Parking Spaces / Unit			0.70

Brampton Main Street Purpose-Built Rental

L5-6 Plan
SCALE: 1:500



127-133A Main St. S
Schematic Design
2024-12-05

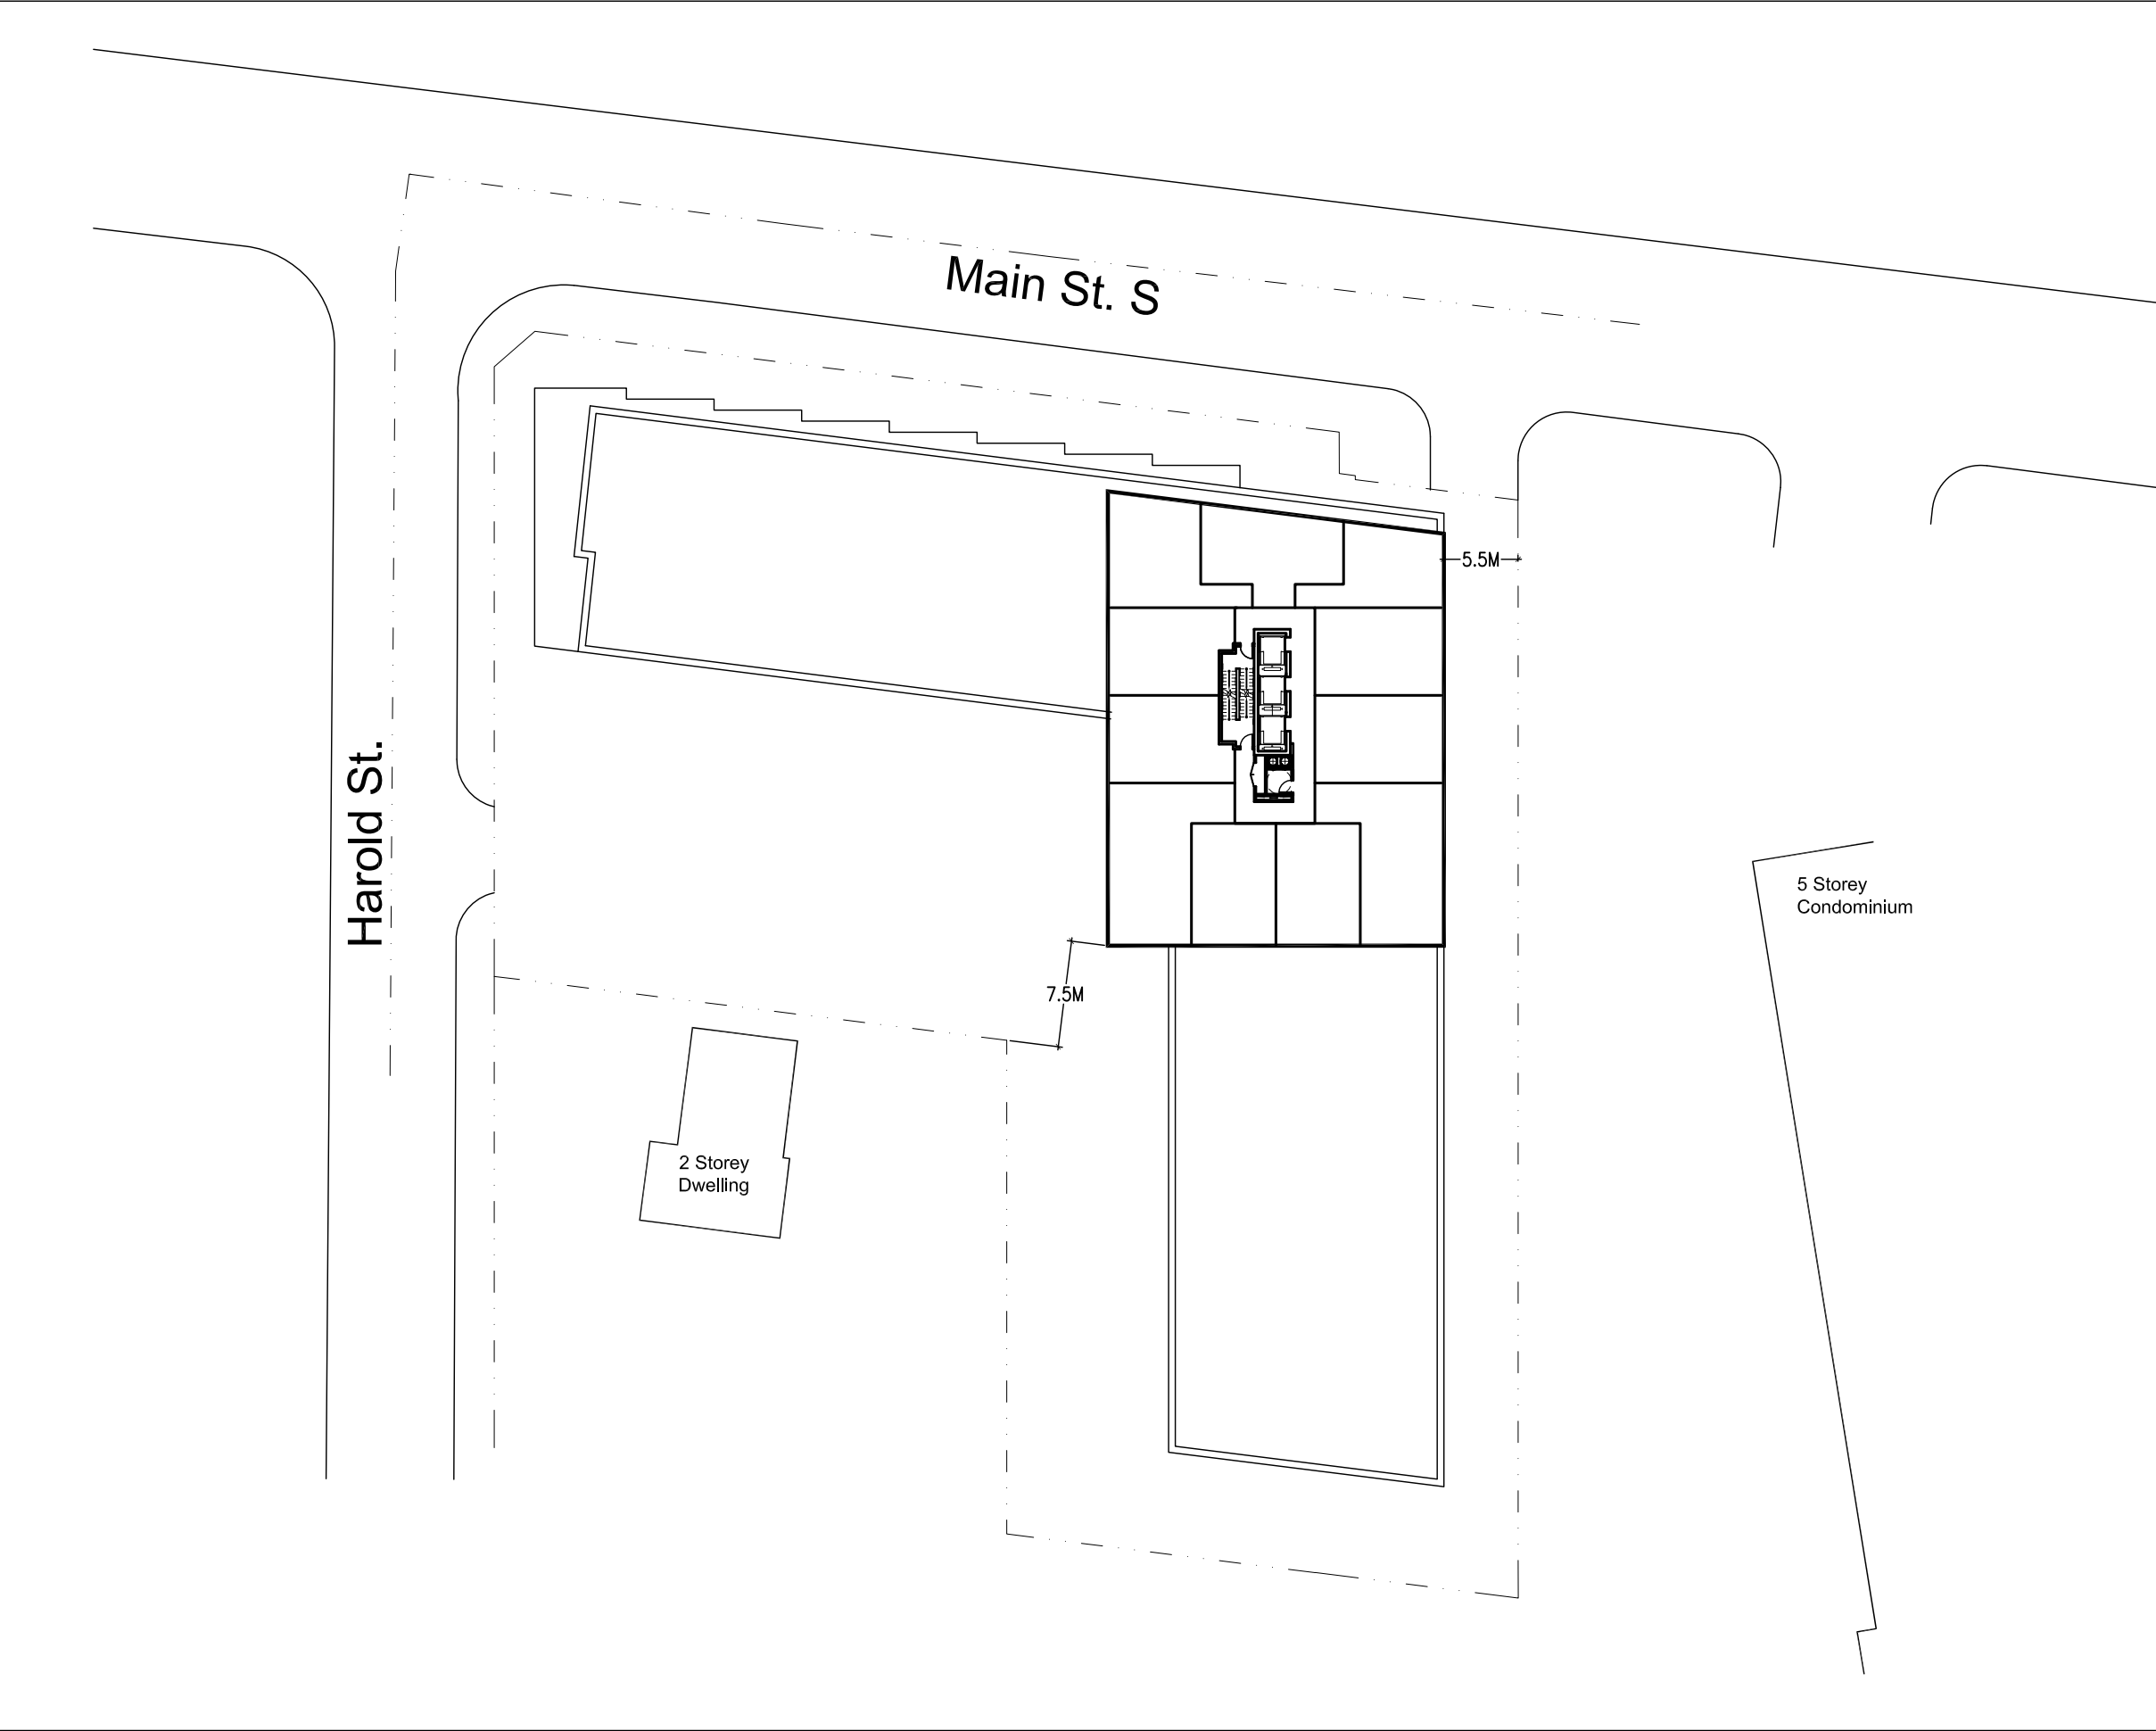


PRELIMINARY STATISTICS			
Site Area:		53,783 SqFT	
Landscaped Area		19,930 SqFT	
		27.75%	
	GCA	Suites	Parking
P1	38,799		100
L1	13,966	9	62
L2	12,166	6	
L3	25,193	31	
L4	25,193	31	
L5	17,146	22	
L6	17,146	22	
L7	8,600	11	
L8	8,600	11	
L9	8,600	11	
L10	8,600	11	
L11	8,600	11	
L12	8,600	11	
L13	8,600	11	
L14	8,600	11	
L15	8,600	11	
L16	8,600	11	
TOTALS	196,810	231	162
Parking Spaces / Unit			0.70

Brampton Main Street
Purpose-Built Rental

L7-16 Plan
SCALE: 1:500



127-133A Main St. S
Schematic Design
2024-12-05

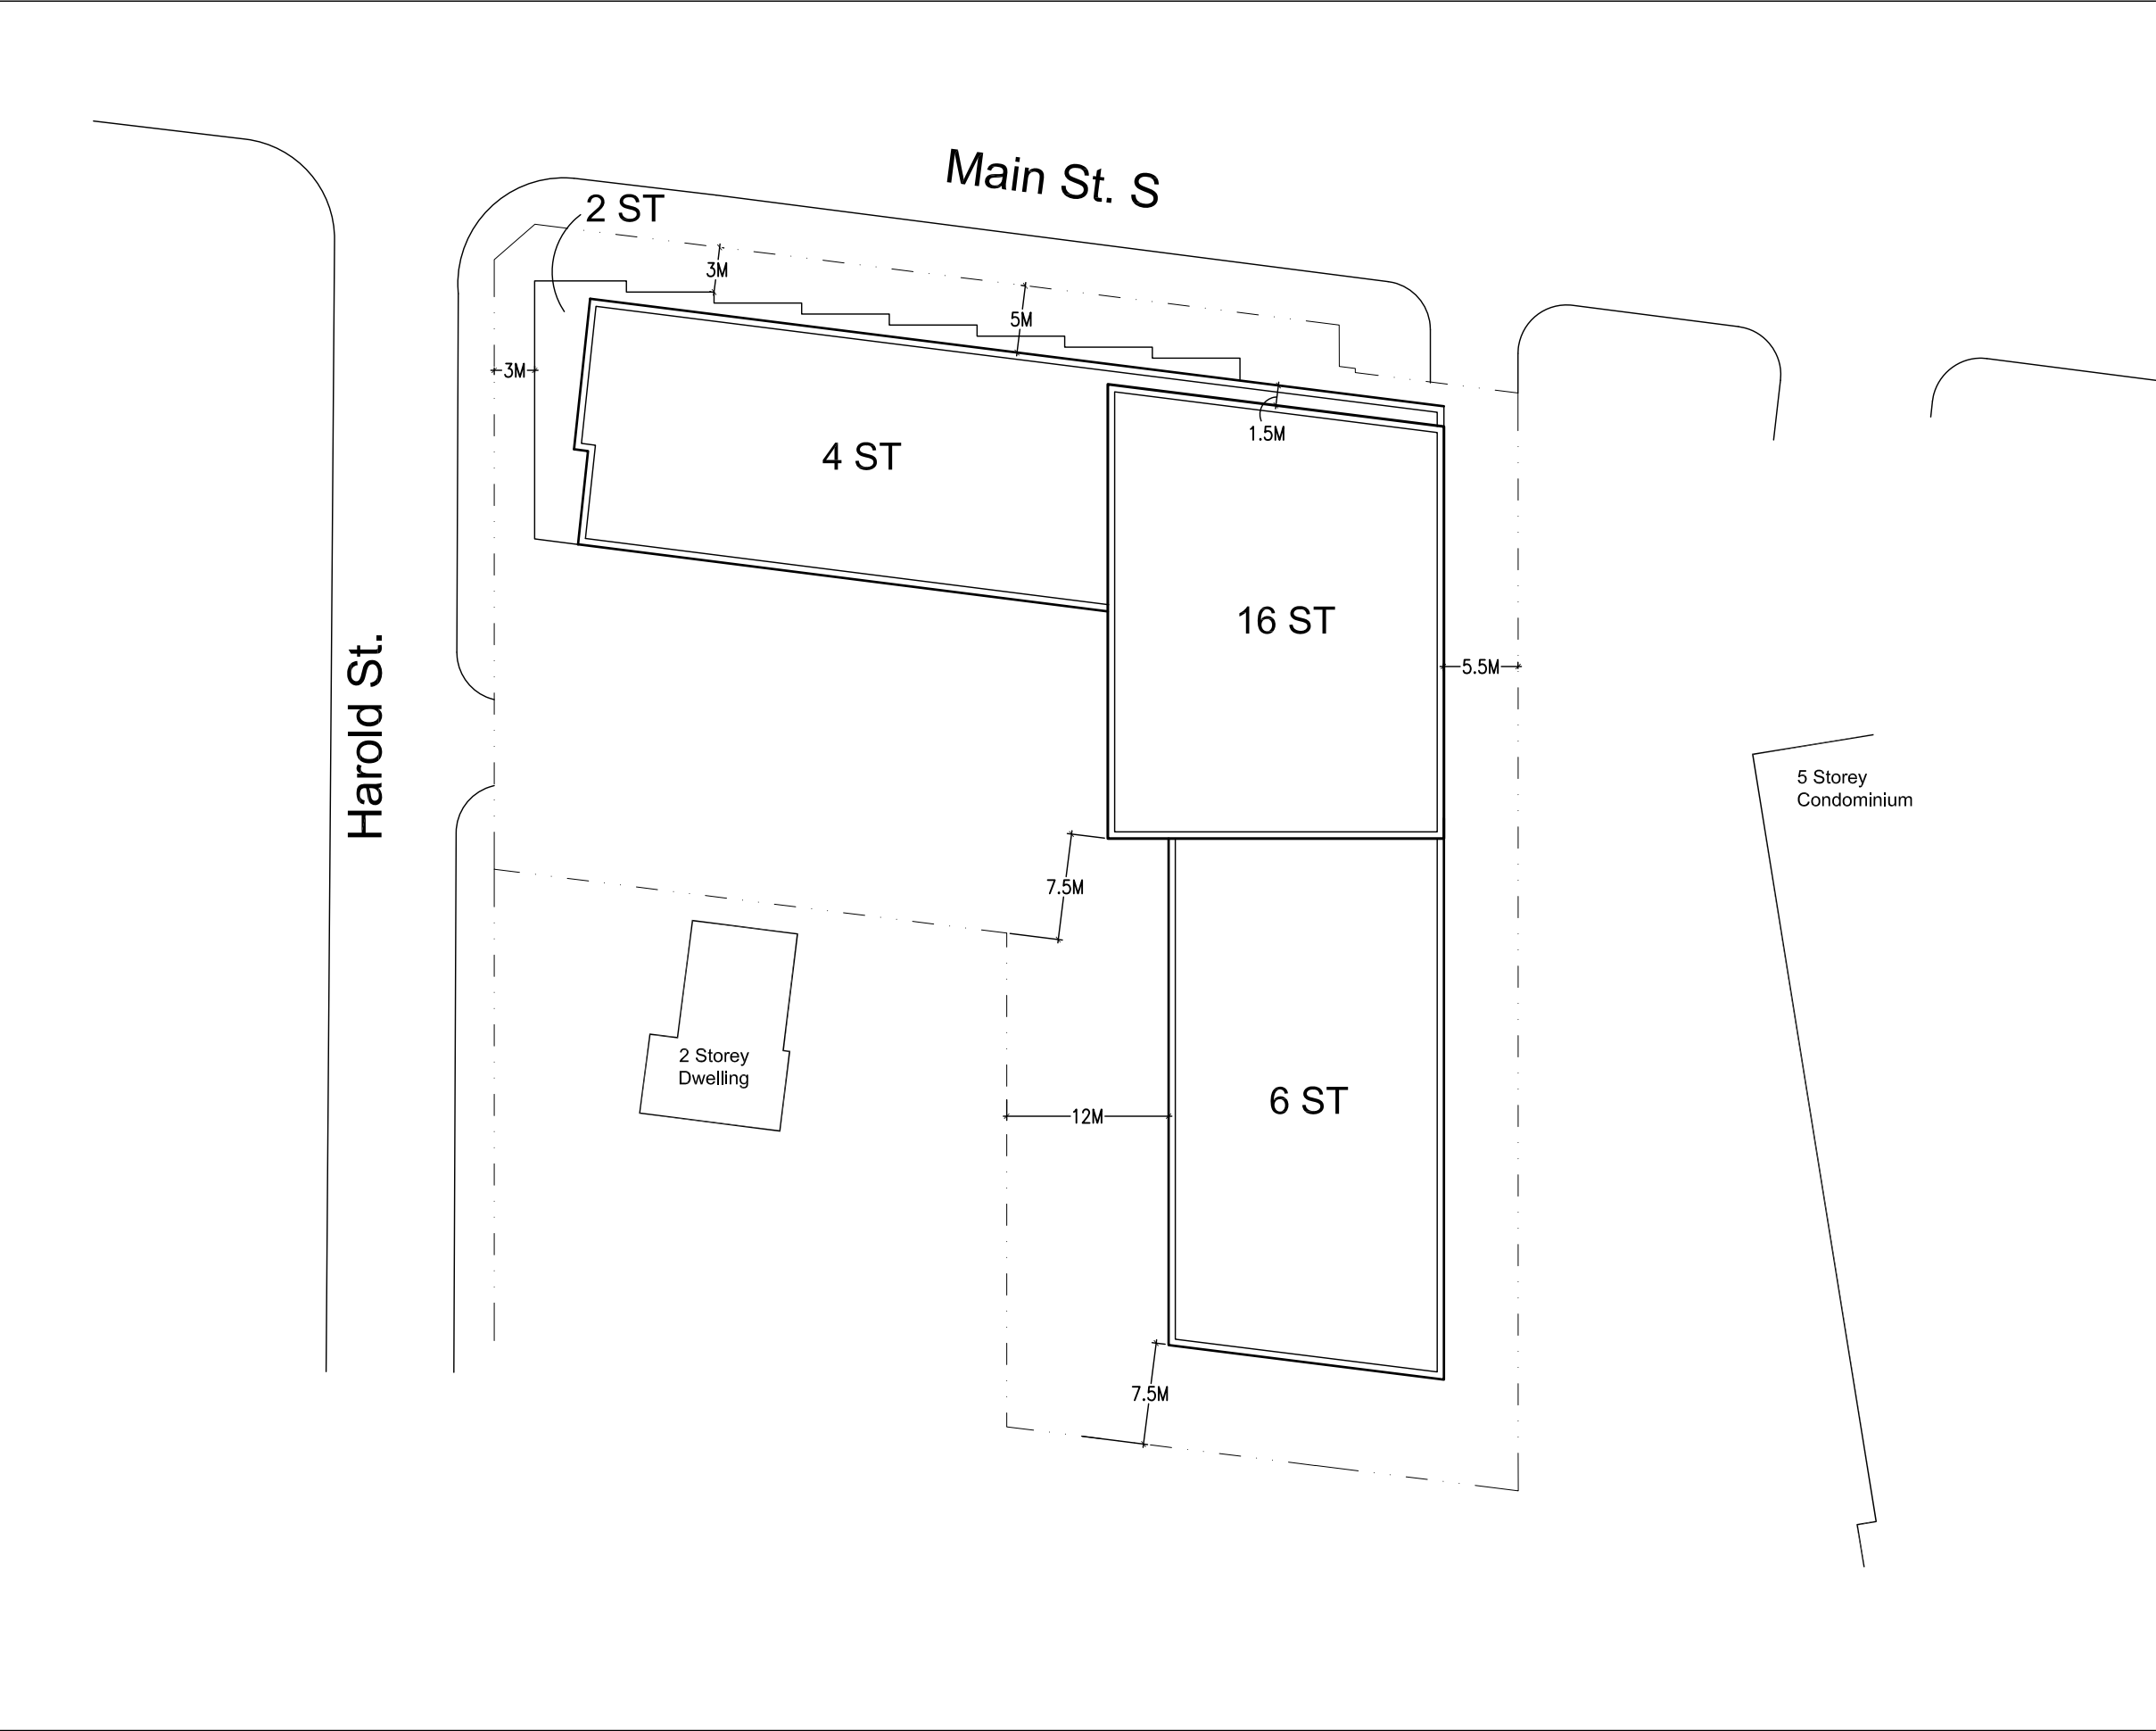

PRELIMINARY STATISTICS			
Site Area:		53,783 SqFT	
Landscaped Area		19,930 SqFT	
		27.75%	
	GCA	Suites	Parking
P1	38,799		100
L1	13,966	9	62
L2	12,166	6	
L3	25,193	31	
L4	25,193	31	
L5	17,146	22	
L6	17,146	22	
L7	8,600	11	
L8	8,600	11	
L9	8,600	11	
L10	8,600	11	
L11	8,600	11	
L12	8,600	11	
L13	8,600	11	
L14	8,600	11	
L15	8,600	11	
L16	8,600	11	
TOTALS	196,810	231	162
Parking Spaces / Unit			0.70

Brampton Main Street Purpose-Built Rental

Roof Plan
SCALE: 1:500



127-133A Main St. S
Schematic Design
2024-12-05