

**Application for Minor Variance**Section 45 of the *Planning Act*, R.S.O. 1990 c.P.13**Please Note: You are receiving this notice as you are within 60 meters of the subject property.**

**Application Number:** A-2025-0030  
**Property Address:** 60 Enclave Trail  
**Legal Description:** Plan 43M2060, Part Lot 11, RP 43R39013, Part 15, Ward 9  
**Agent:**  
**Owner(s):** Jaswinder Singh, Amarjeet Kaur Multani  
**Other applications:** nil  
**under the *Planning Act***

**Meeting Date and Time:** Tuesday, April 29, 2025, at 9:30 am  
**Meeting Location:** Hybrid in-person and virtual meeting – Council Chambers, 4<sup>th</sup> Floor Brampton City Hall, 2 Wellington Street West

**Purpose of the Application:**

1. To permit an accessory structure having a gross floor area of 38.21 square metres, whereas the by-law permits a maximum gross floor area of 15 square metres for an individual accessory structure; and
2. To permit an accessory structure having a maximum building height of 3.12 metres, whereas the by-law permits an accessory structure having a maximum building height of 3.0 metres.

**Participate in the Meeting:**

- Send an email with your written comments to [coa@brampton.ca](mailto:coa@brampton.ca). Written submissions must include your name and mailing address, the application number or property address you are commenting on, along with authorization to post your correspondence on the agenda and must be received no later than **12:00 pm on Thursday, April 24, 2025**.
- Participate in person by attending the meeting on the date and time noted above. You are encouraged to register for in person attendance by emailing [coa@brampton.ca](mailto:coa@brampton.ca) and indicating if you plan to address Committee.
- Participate virtually (computer, tablet or smartphone). To participate virtually via WebEx, you must register in advance, no later than **12:00 pm on Thursday, April 24, 2025**, by emailing [coa@brampton.ca](mailto:coa@brampton.ca), and providing your name, mailing address, phone number and email address. Confirmation of registration and participation instructions will be provided.

**Note:** Information provided in your correspondence, virtual or in-person delegation will become part of the public meeting record and will be posted on the City's website. If you do not participate in the public meeting, Committee may make a decision in your absence, and you will not be entitled to any further notice in the proceedings.

**Viewing Application Materials:** The application and related materials are available online at [www.brampton.ca/en/city-hall/meetings-agendas](http://www.brampton.ca/en/city-hall/meetings-agendas) and may be viewed in person in the City Clerk's Office during regular business hours. More information regarding the Committee of Adjustment is available at [www.brampton.ca](http://www.brampton.ca).

**Appeal Process:** If you wish to be notified of the decision of Committee, you must submit a written request to [coa@brampton.ca](mailto:coa@brampton.ca). This will also entitle you to be advised of an appeal of the matter to the Ontario Land Tribunal (OLT). Please be advised that only the applicant, municipality, certain public bodies and the Minister can appeal a decision to the OLT. If a decision is appealed, you may request participant status by contacting [olt.clo@ontario.ca](mailto:olt.clo@ontario.ca).

Owners are requested to ensure that their tenant(s) are notified of this application and meeting date. This notice is to be posted by the owner of any land that contains seven or more residential units in a location that is visible to all of the residents.

Dated this 14th day of April 2025

Secretary Treasurer  
Committee of Adjustment, City Clerk's Office  
2 Wellington Street West, Brampton, L6Y 4R2  
E: [coa@brampton.ca](mailto:coa@brampton.ca)

Received / Revised

APR 10 2025


Committee of Adjustment

SITE STATISTICS

SITE ADDRESS: 60 ENCLAVE TRAIL, BRAMPTON.  
ZONING: R2E-2369

LOT COVERAGE:  
EXIST DWELLING (INCL. GARAGE) 121.37M<sup>2</sup>  
PROPOSED METAL SHED 35.89M<sup>2</sup>  
TOTAL COVERAGE 157.26M<sup>2</sup>

LANDSCAPING  
REAR YARD 175.59M<sup>2</sup> (65.28 %)

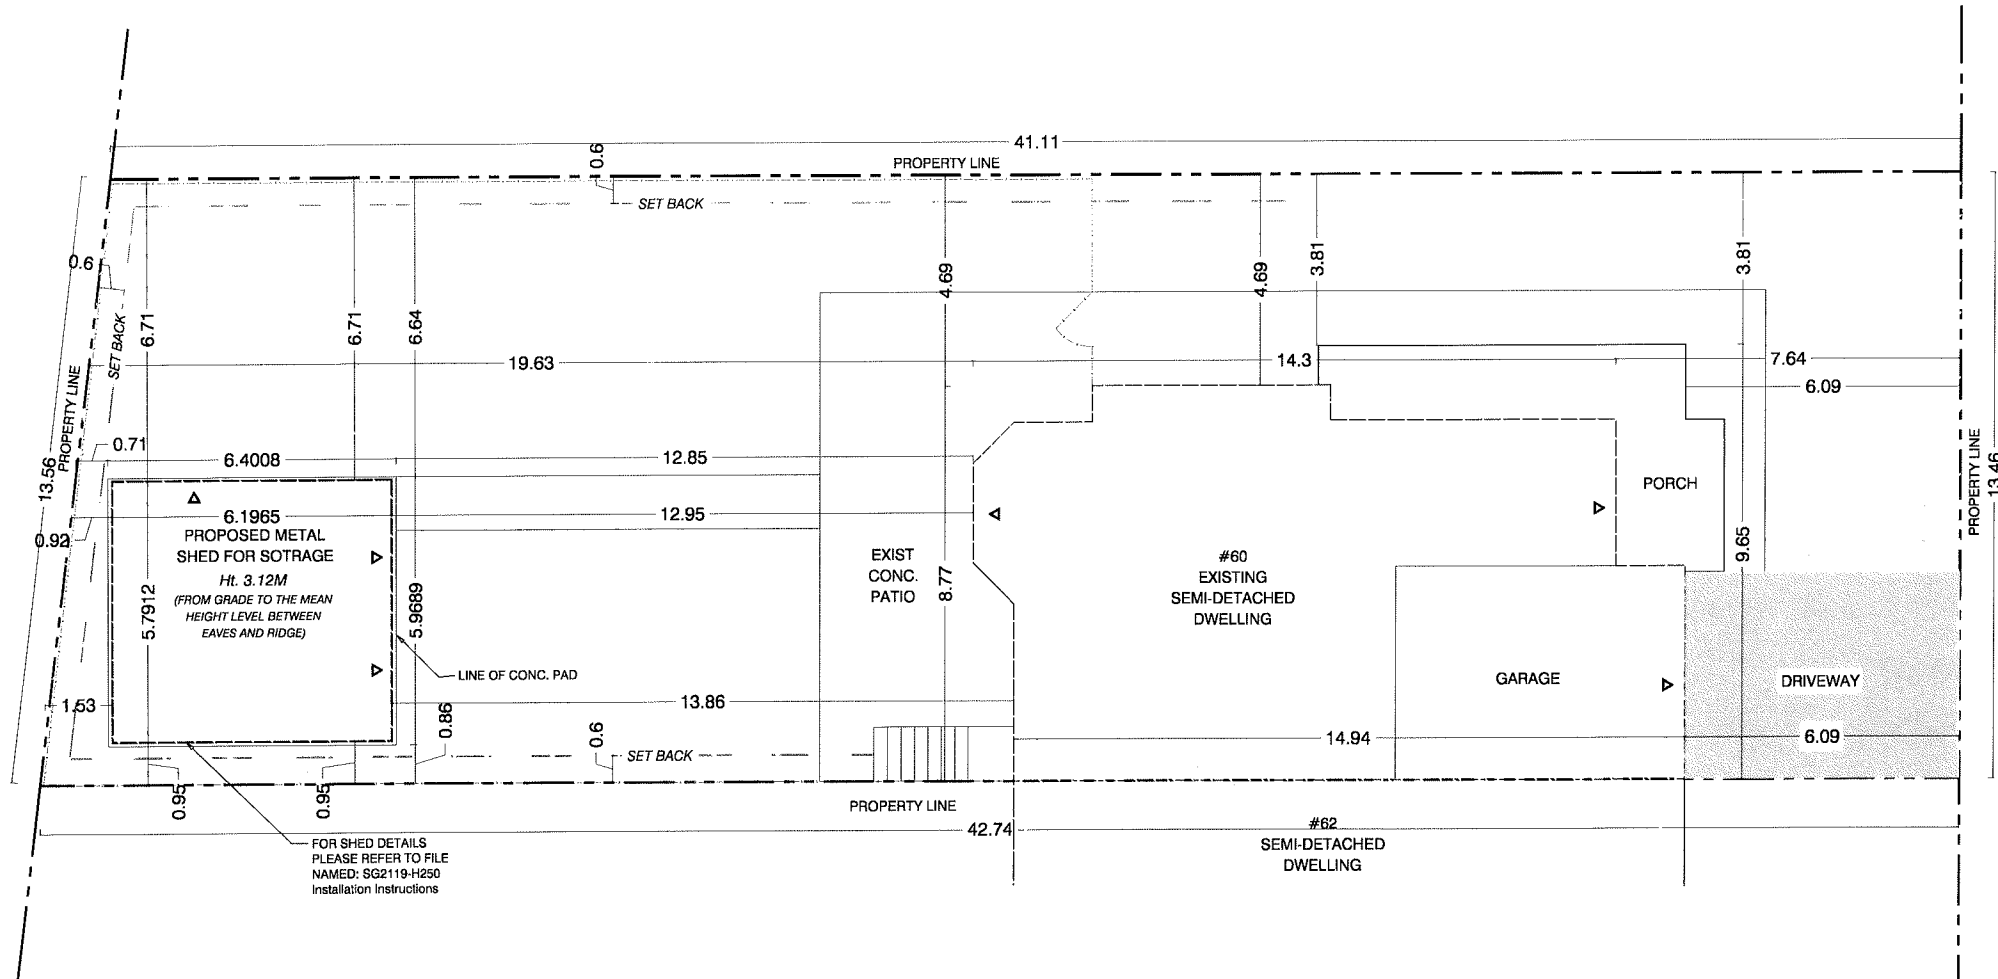

FOR SHED DETAILS  
PLEASE REFER TO FILE  
NAMED: SG2119-H250  
Installation Instructions

PROJECT DESCRIPTION  
PROPOSED METAL SHED  
AT 60 ENCLAVE TRAIL,  
BRAMPTON, ON.

DRAWING NAME  
SITE PLAN

DRAWING No.  
SP-1