



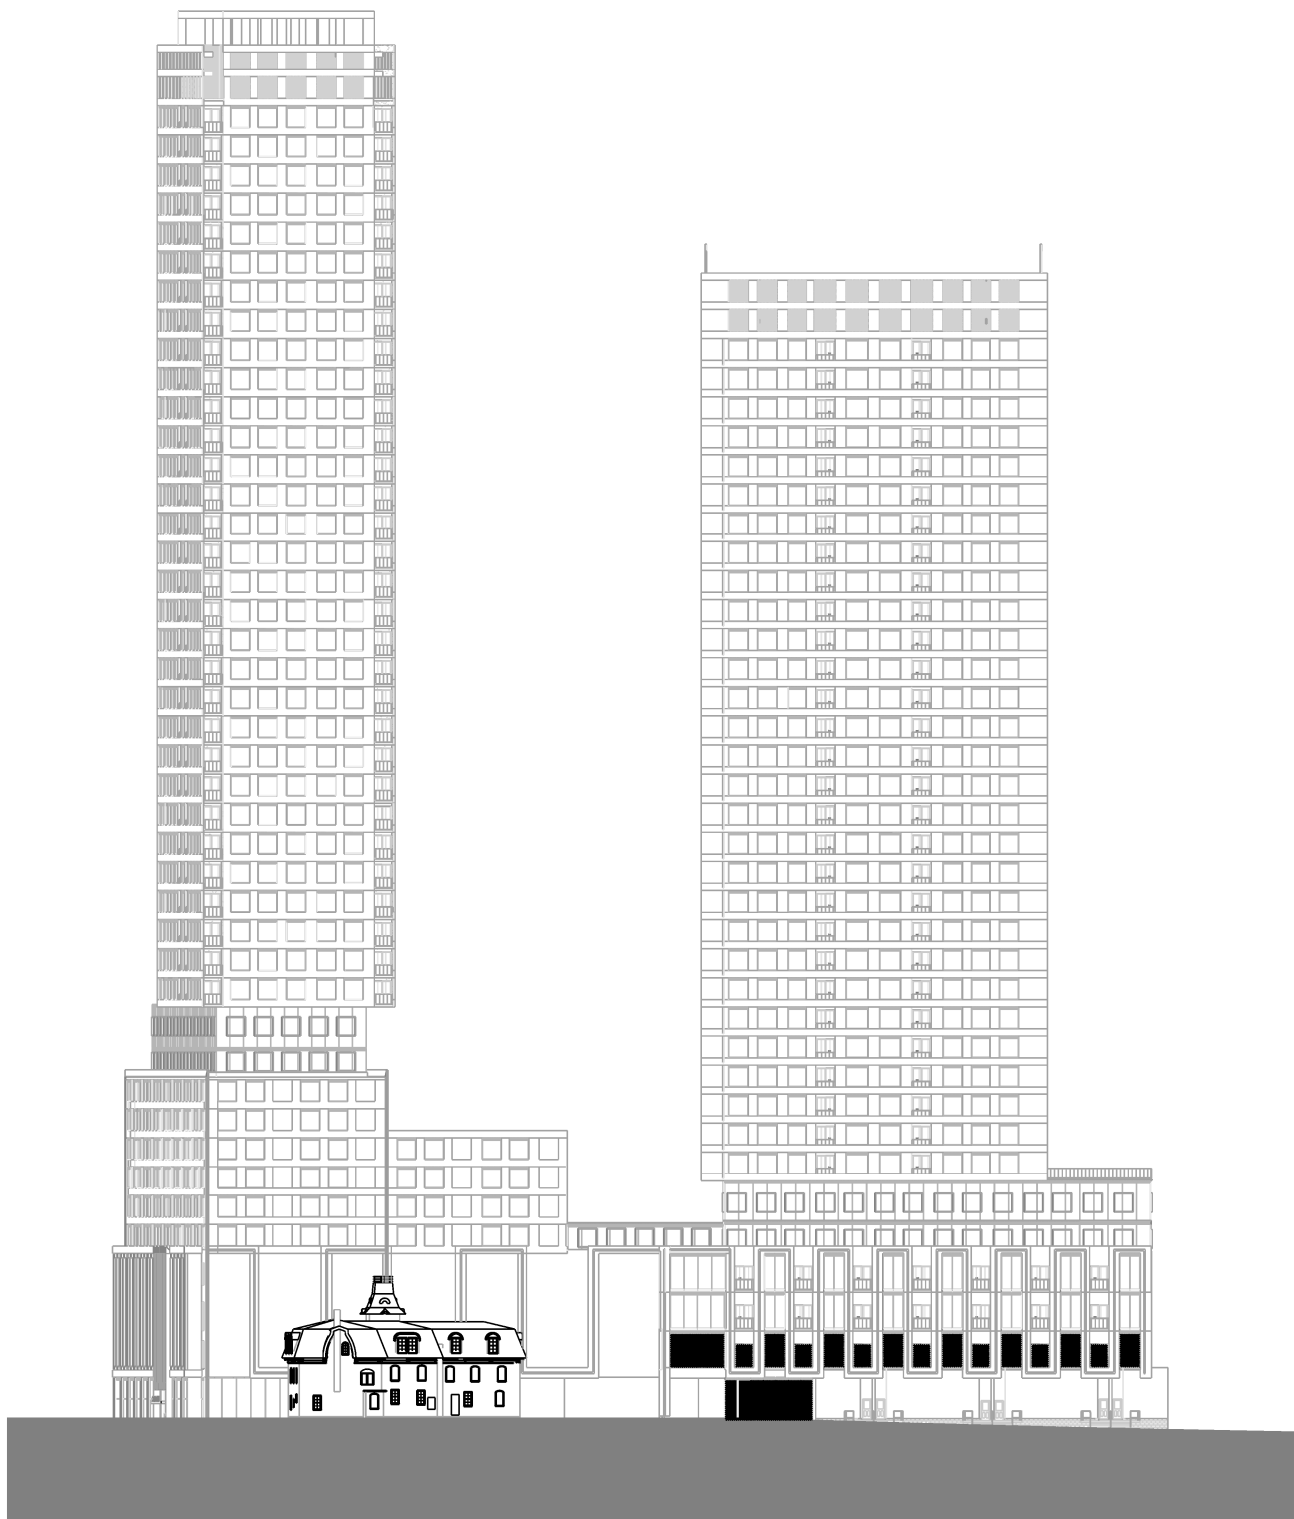

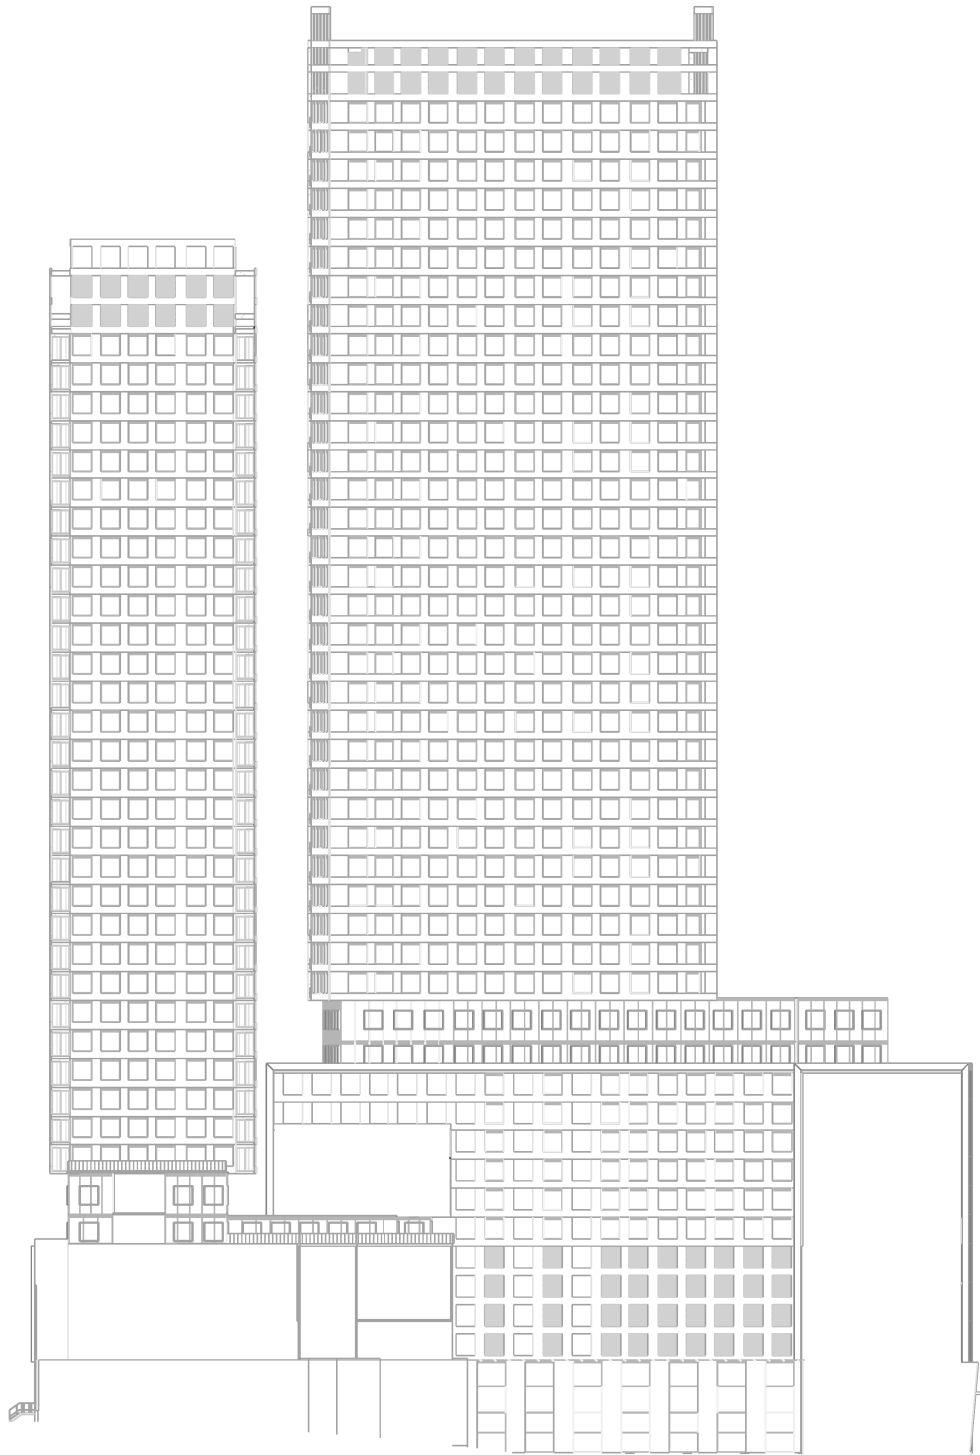




BRAMPTON
FlowerCity
brampton.ca
PLANNING, BUILDING AND ECONOMIC DEVELOPMENT




Date: 2021 12 07

Drawn By: CJK

APPENDIX 1B
SOUTH ELEVATION
MALONE GIVEN PARSONS
GREENWIN CORPORATION
AND SWEENEY HOLDINGS LTD.
CITY FILE: OZS-2021-0053

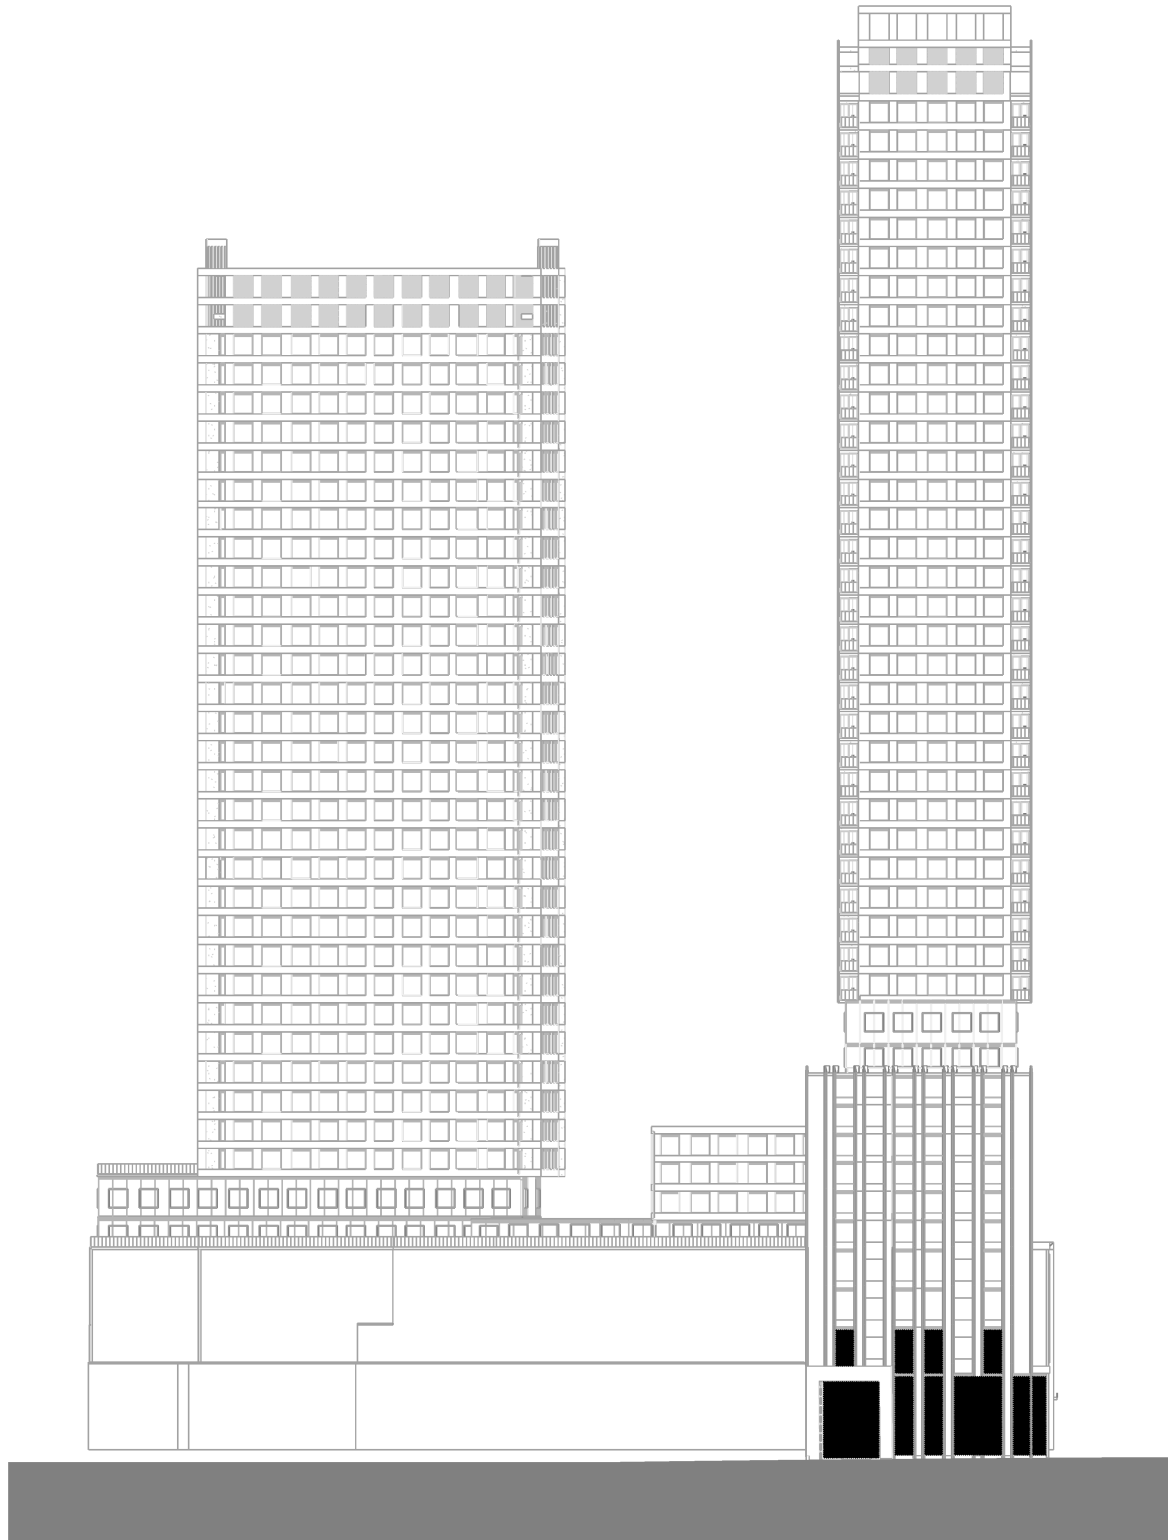

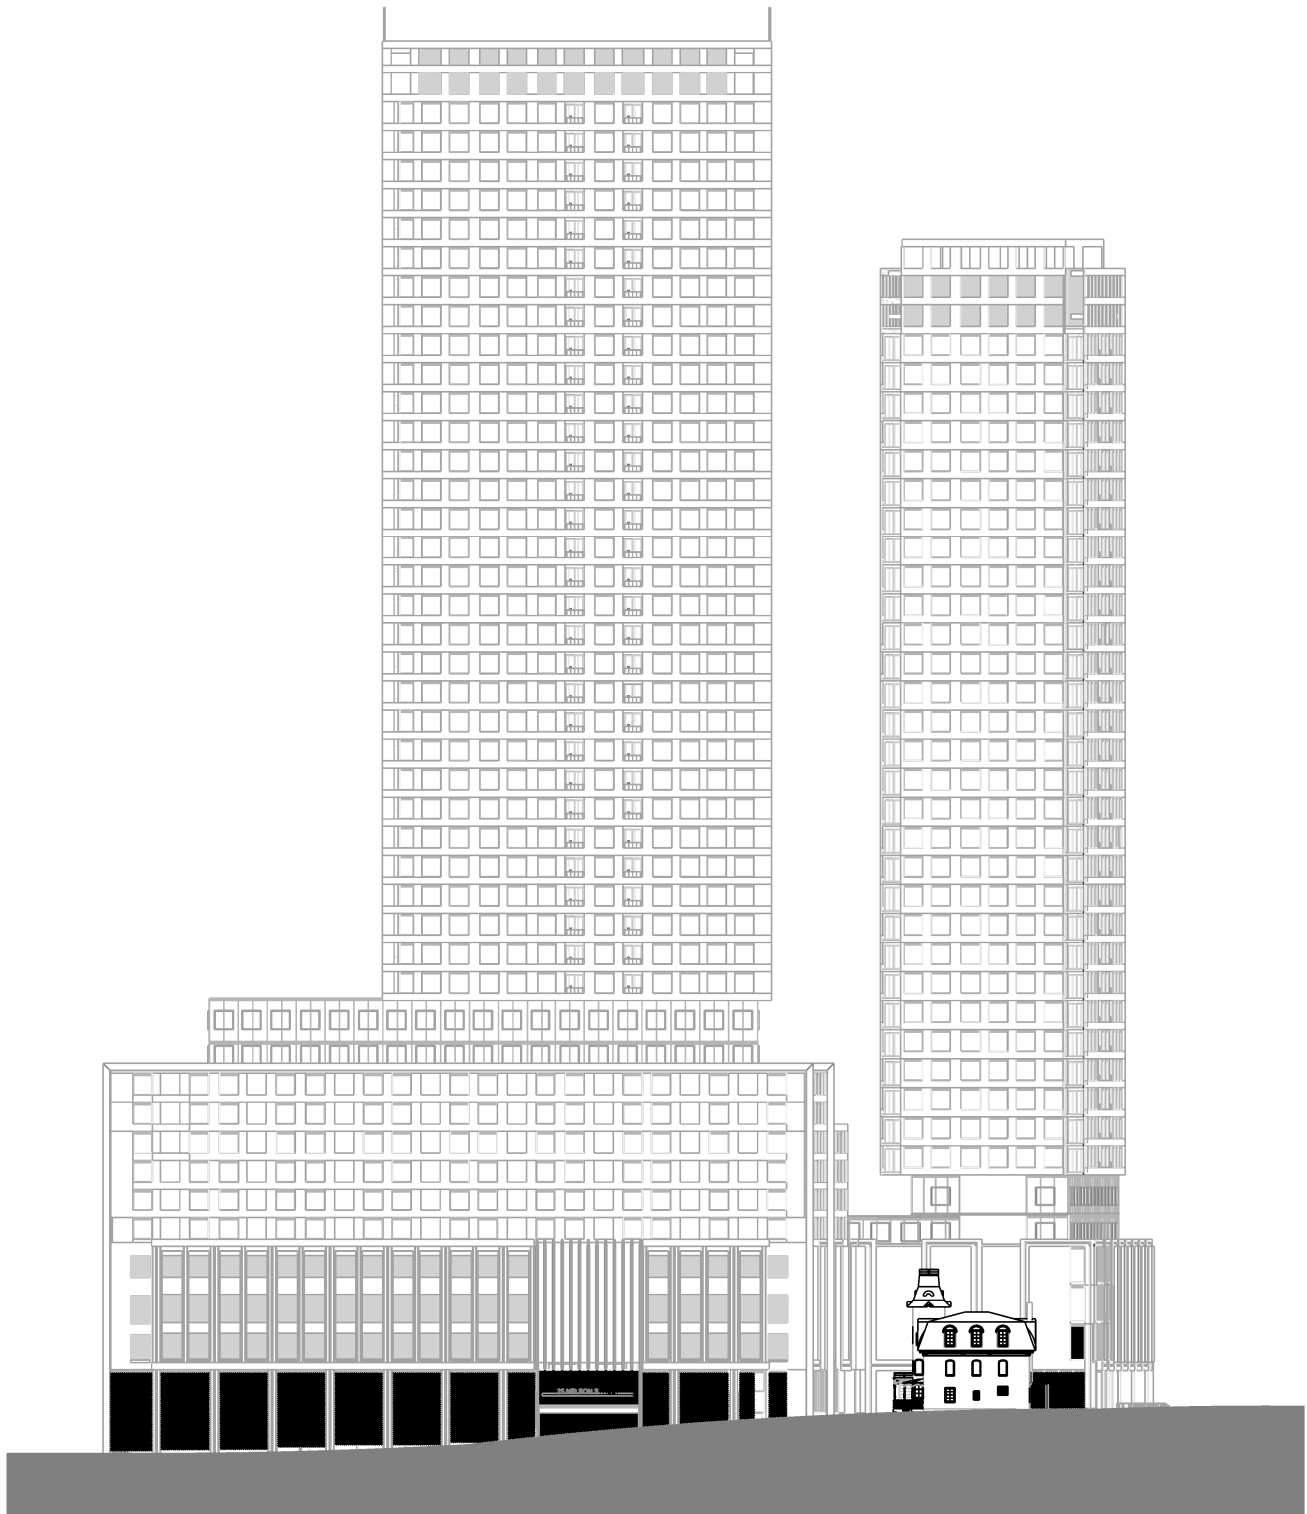



BRAMPTON
Flower City

PLANNING, BUILDING AND ECONOMIC DEVELOPMENT

Author: ckovac

Date: 2021/12/07

APPENDIX 1E
MASSING - NORTH AND EAST
MALONE GIVEN PARSONS
GREENWIN CORPORATION
AND SWEENEY HOLDINGS LTD.
CITY FILE: OZS-2021-0053




BRAMPTON
Flower City

PLANNING, BUILDING AND ECONOMIC DEVELOPMENT

Author: ckovac


Date: 2021/12/07

APPENDIX 1F
MASSING - WEST AND SOUTH
MALONE GIVEN PARSONS
GREENWIN CORPORATION
AND SWEENEY HOLDINGS LTD.
CITY FILE: OZS-2021-0053

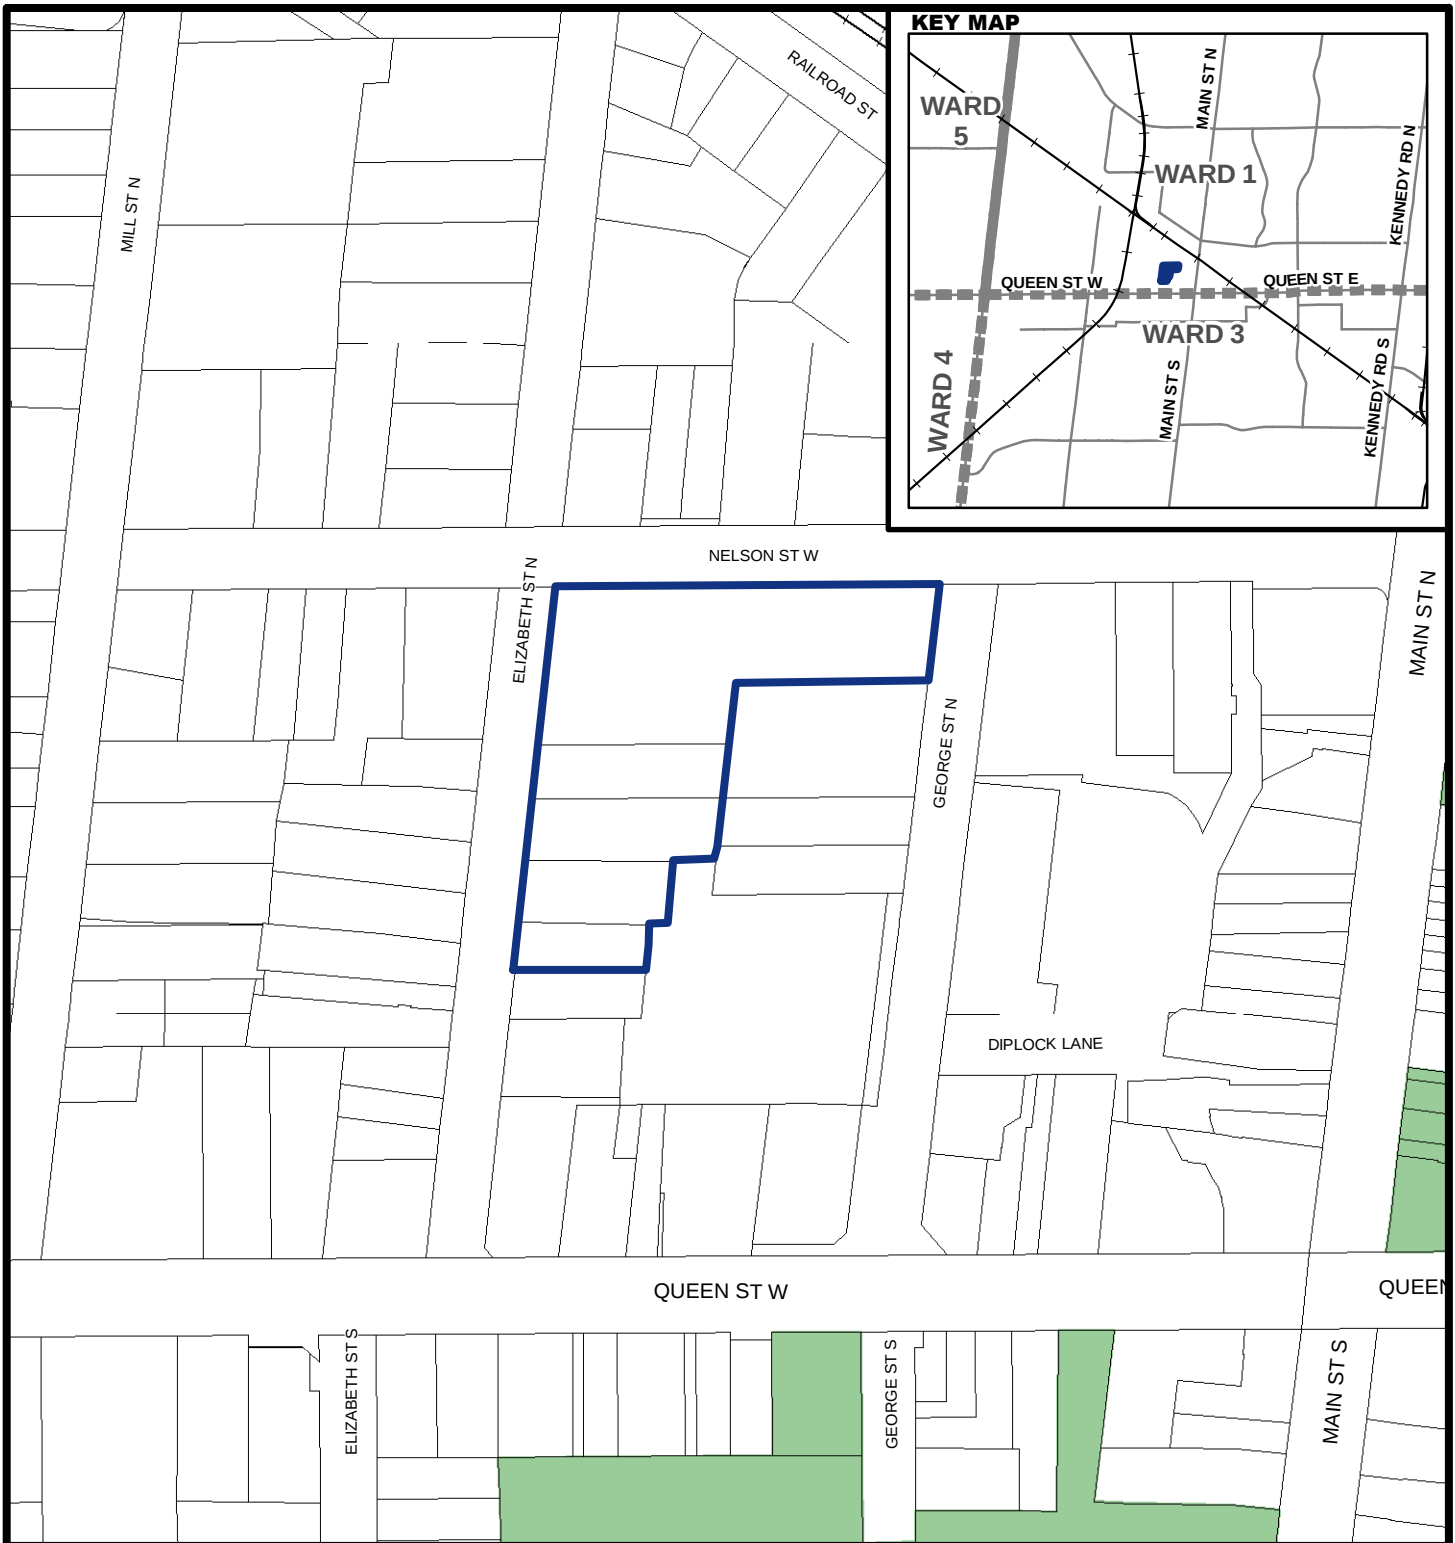



-  SUBJECT LAND
-  GREENSPACE
-  PROPERTY LINE



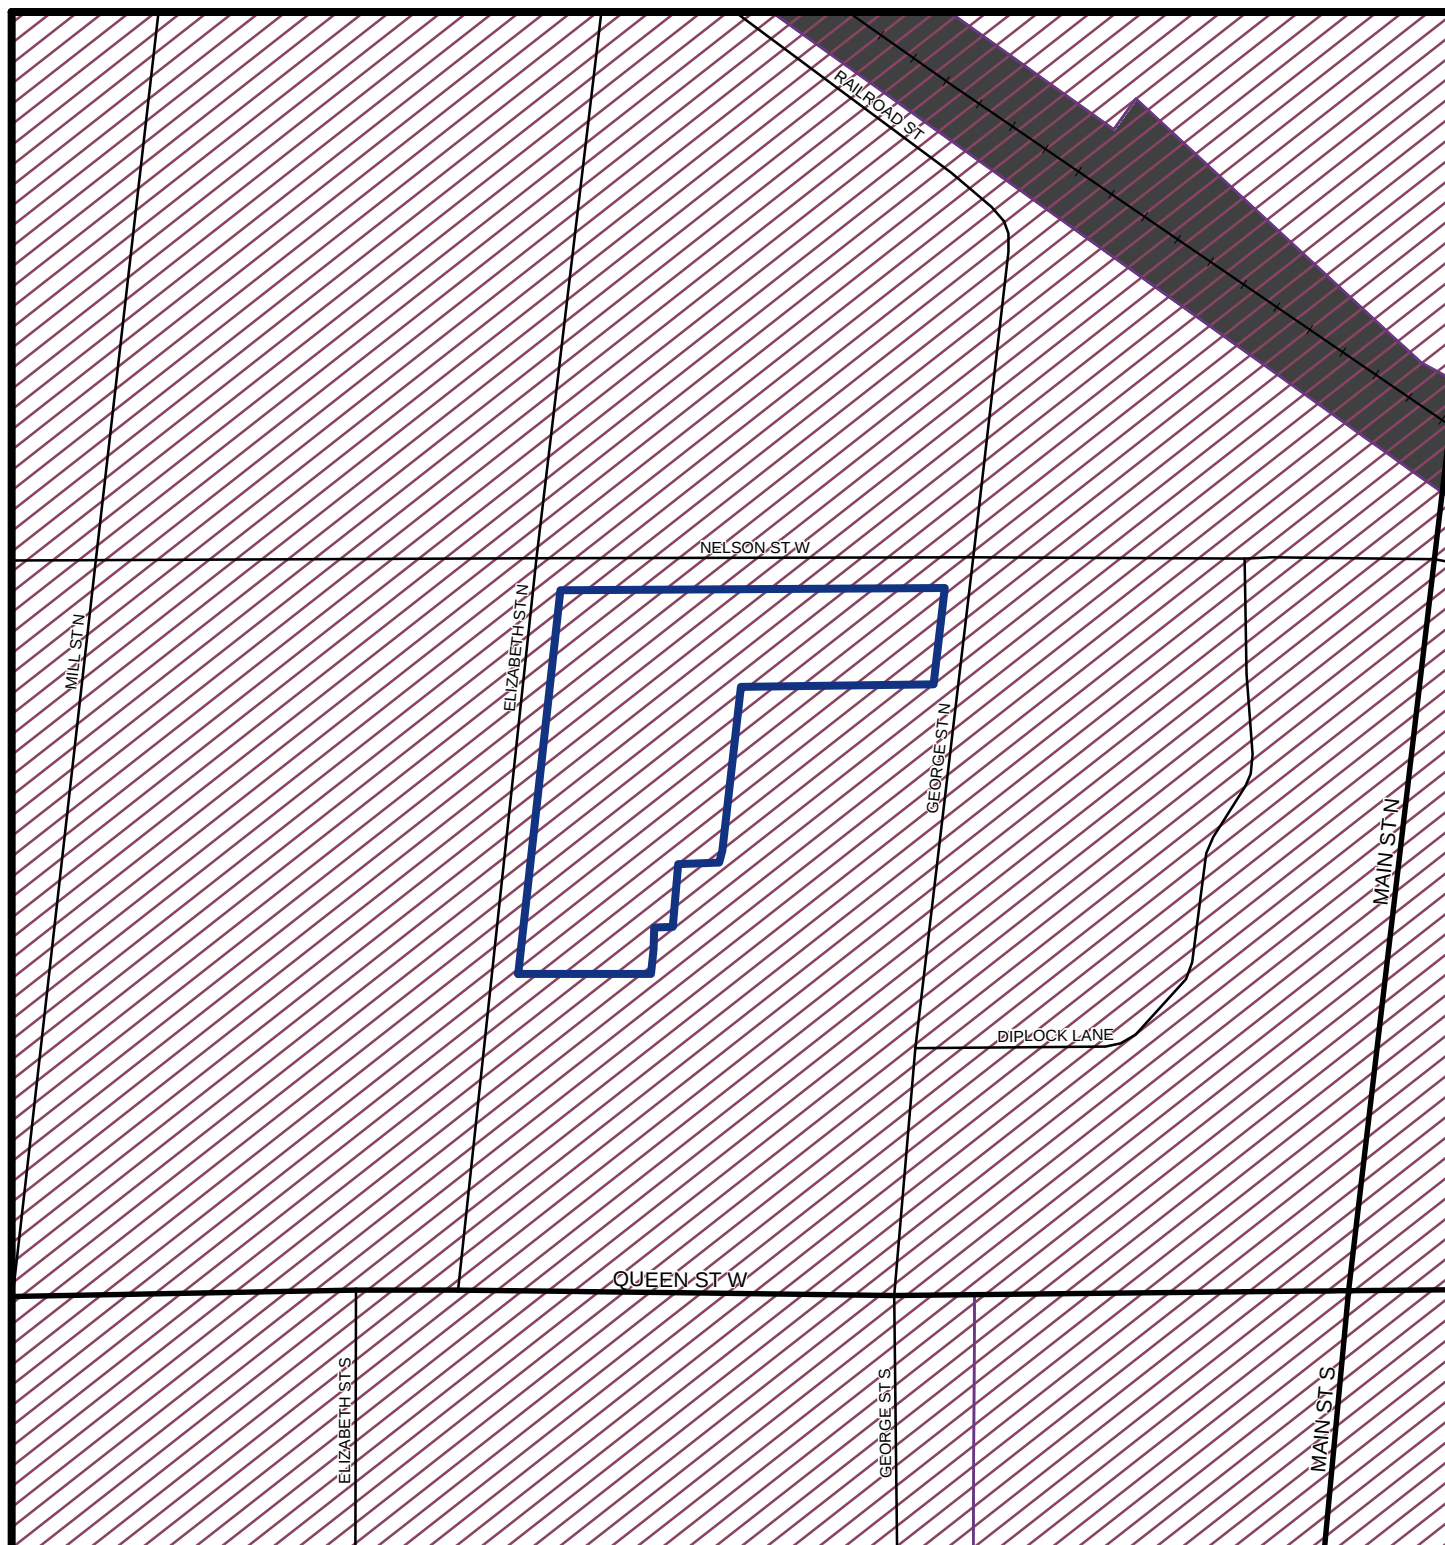


EXTRACT FROM SCHEDULE A (GENERAL LAND USE DESIGNATIONS) OF THE CITY OF BRAMPTON OFFICIAL PLAN

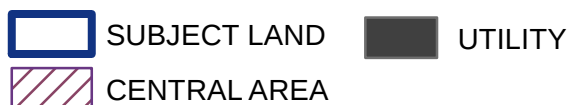

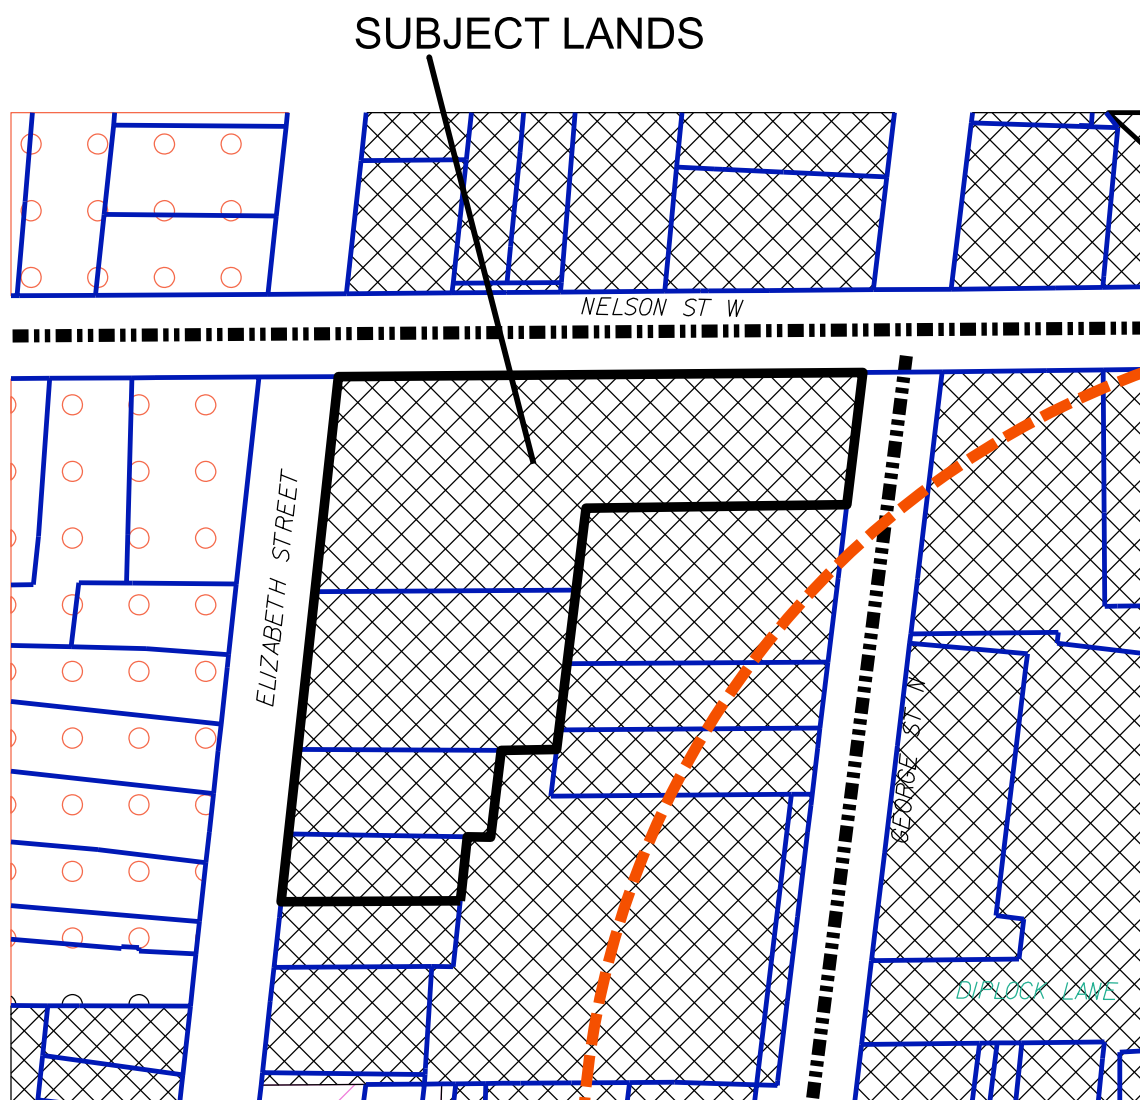

EXTRACT FROM SCHEDULE SP7(A) OF THE DOCUMENT KNOWN AS THE DOWNTOWN BRAMPTON SECONDARY PLAN

RESIDENTIAL

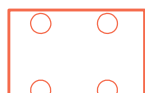

Medium Density

COMMERCIAL



Central Area Mixed Use




Office Node

TRANSPORTATION



Collector Road

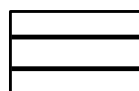

Local Road



BRAMPTON
Flower City

PLANNING, BUILDING AND ECONOMIC DEVELOPMENT




Drawn By: CJK
Date: 2021 11 23

APPENDIX 4

SECONDARY PLAN DESIGNATIONS

MALONE GIVEN PARSONS
GREENWIN CORPORATION
AND SWEENEY HOLDINGS LTD.
CITY FILE: OZS-2021-0053

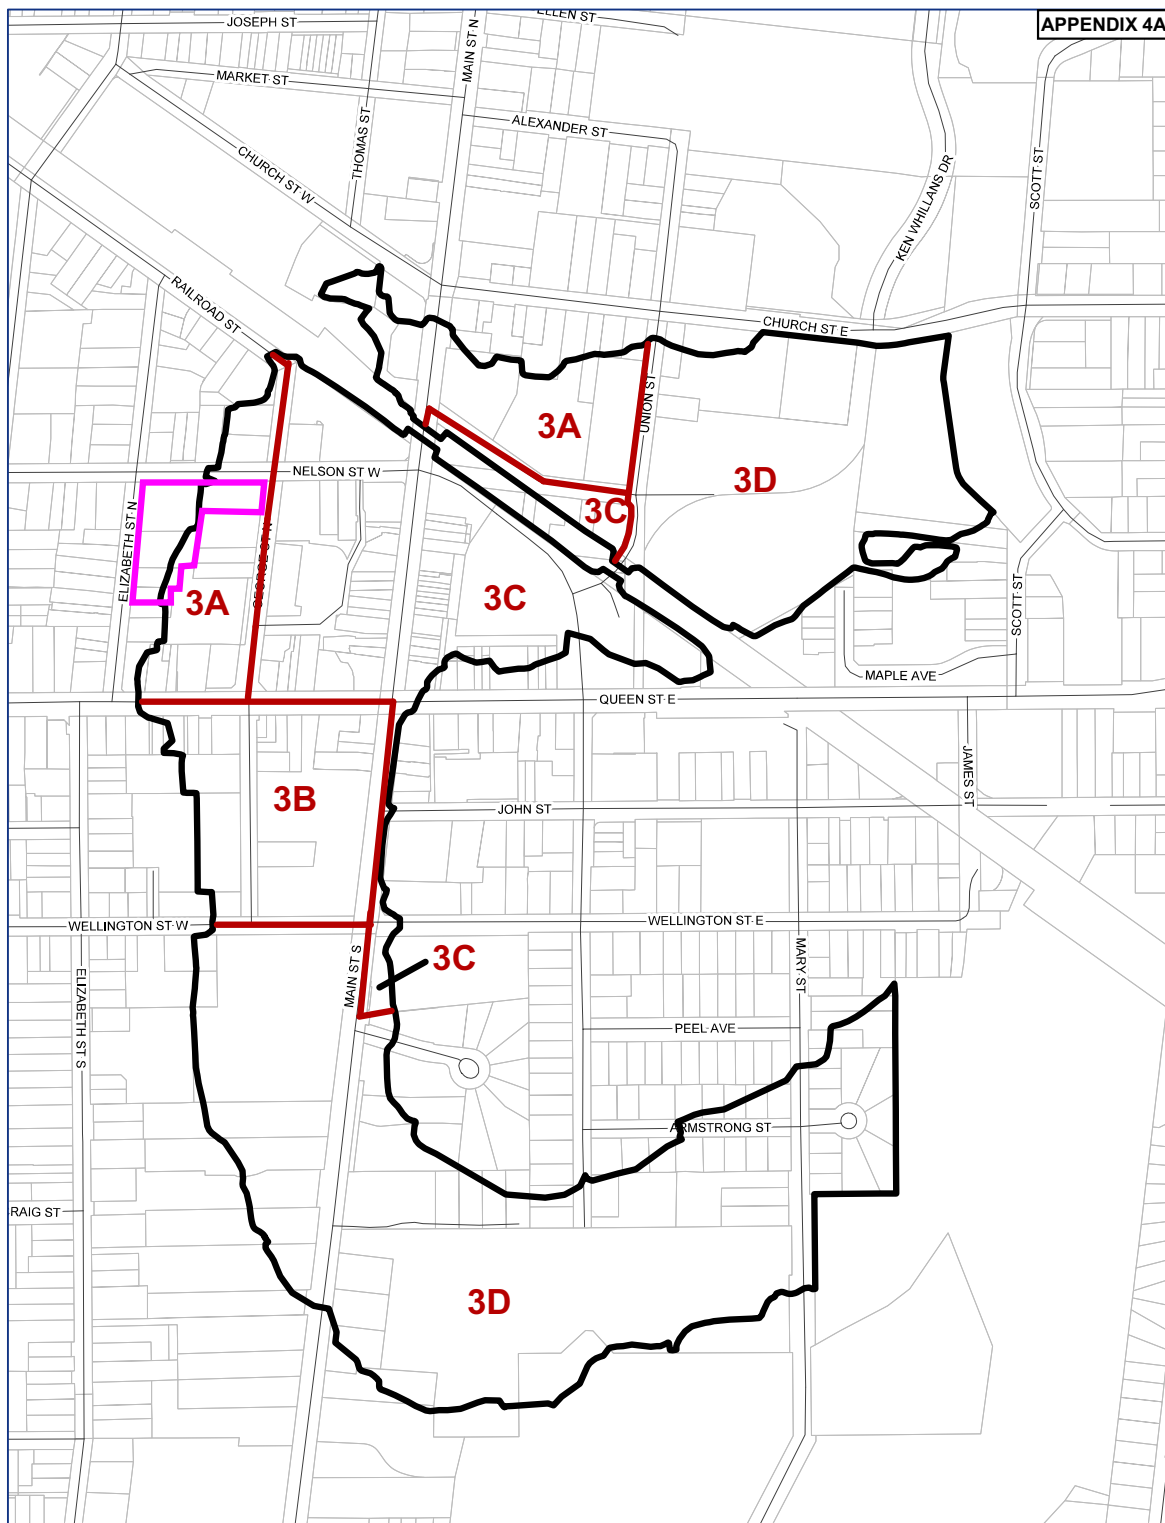

SCHEDULE SP7(C2) - SPECIAL POLICY AREA 3 AND SUB AREAS


	SPECIAL POLICY AREA 3 BOUNDARY		SUBJECT LANDS
	Special Policy Area 3A		
	Special Policy Area 3B		
	Special Policy Area 3C		
	Special Policy Area 3D		
	Parcels		
	Streets		



BRAMPTON
Flower City

PLANNING, BUILDING AND ECONOMIC DEVELOPMENT

APPENDIX 4A
SPECIAL POLICY AREA 3 AND SUB AREAS
MALONE GIVEN PARSONS
GREENWIN CORPORATION
AND SWEENEY HOLDINGS LTD.
CITY FILE: OZS-2021-0053

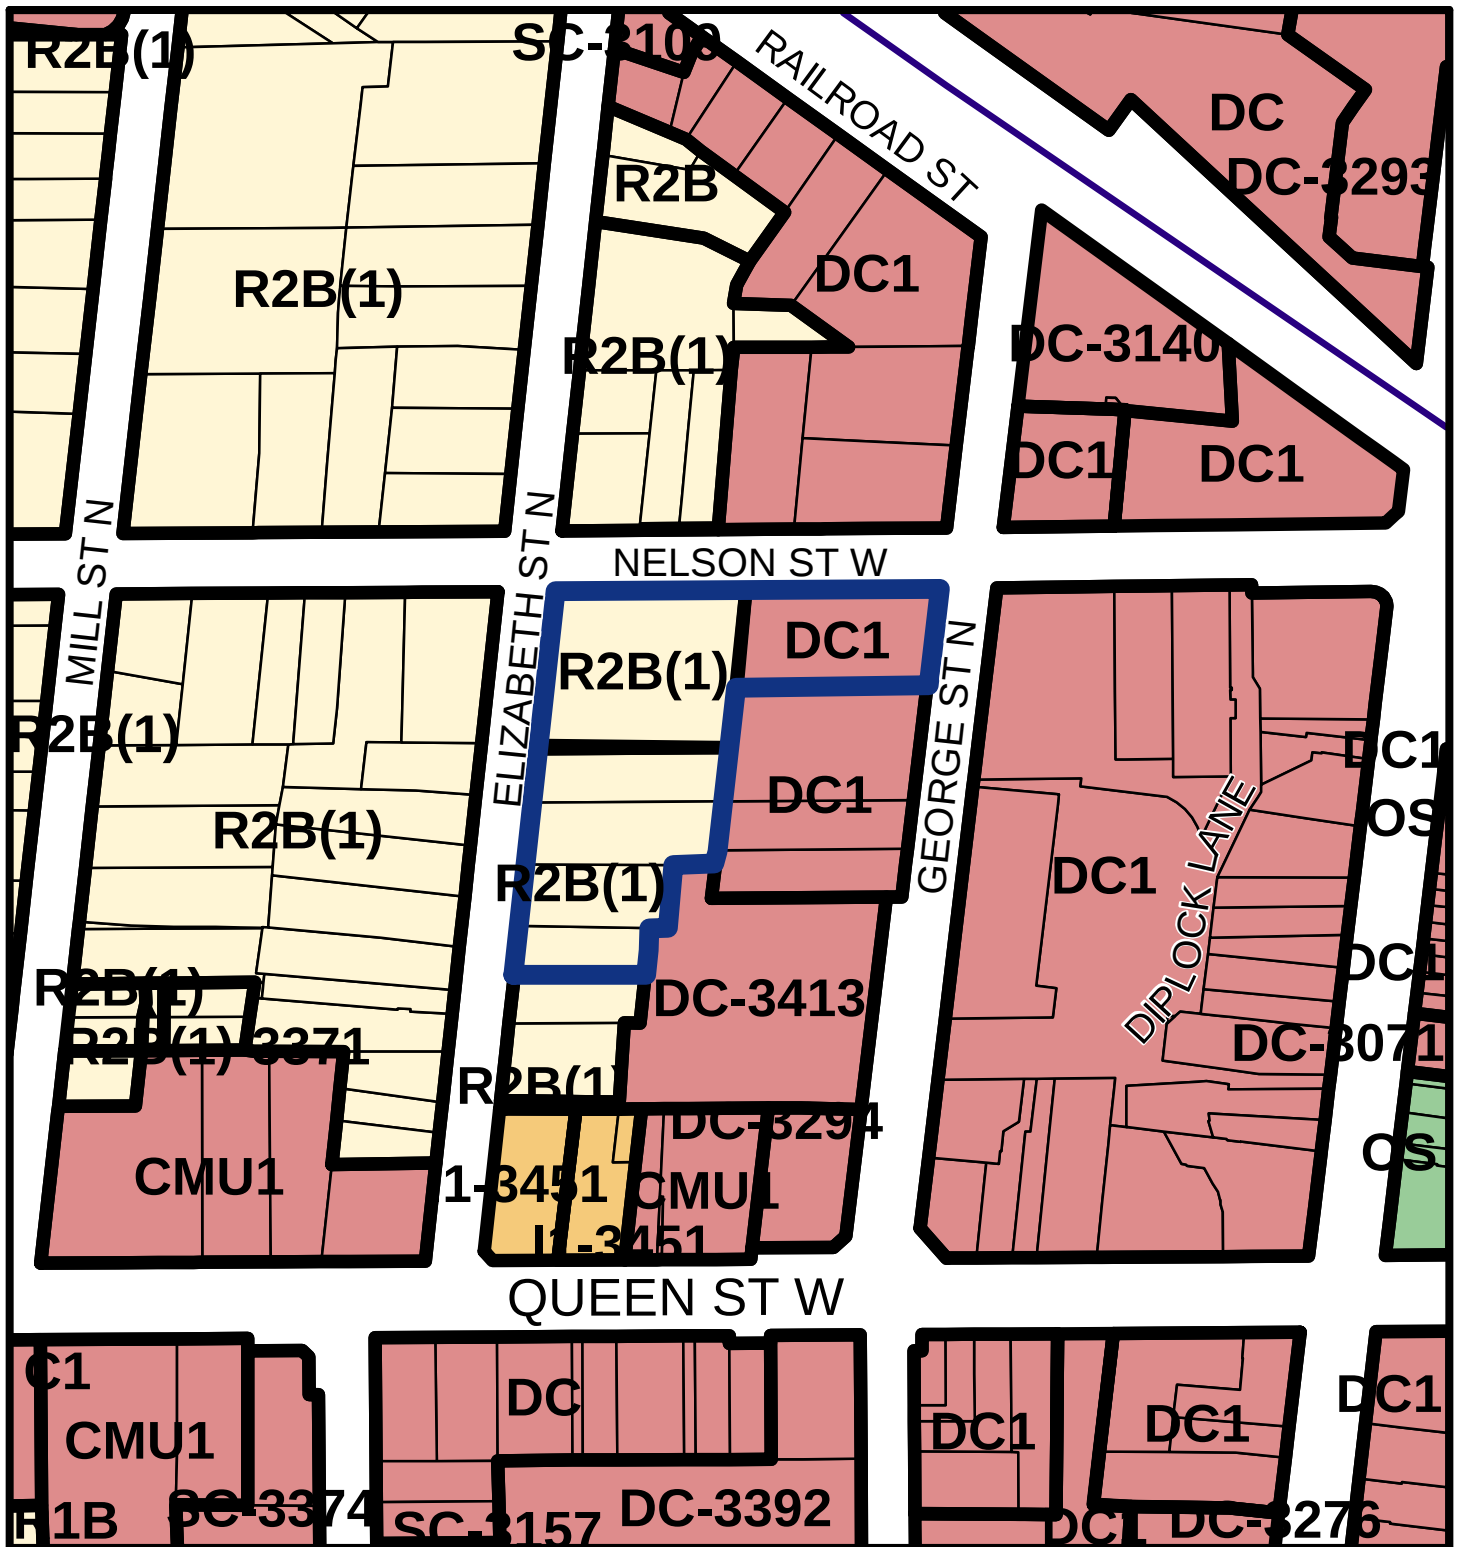

 SUBJECT LAND
 COMMERCIAL
 OPEN SPACE
 RESIDENTIAL
 INSTITUTIONAL






Legend

	SUBJECT LAND		AGRICULTURAL		INSTITUTIONAL		ROAD
			COMMERCIAL		OPEN SPACE		UTILITY
			INDUSTRIAL		RESIDENTIAL		

AERIAL PHOTO DATE: SPRING 2021



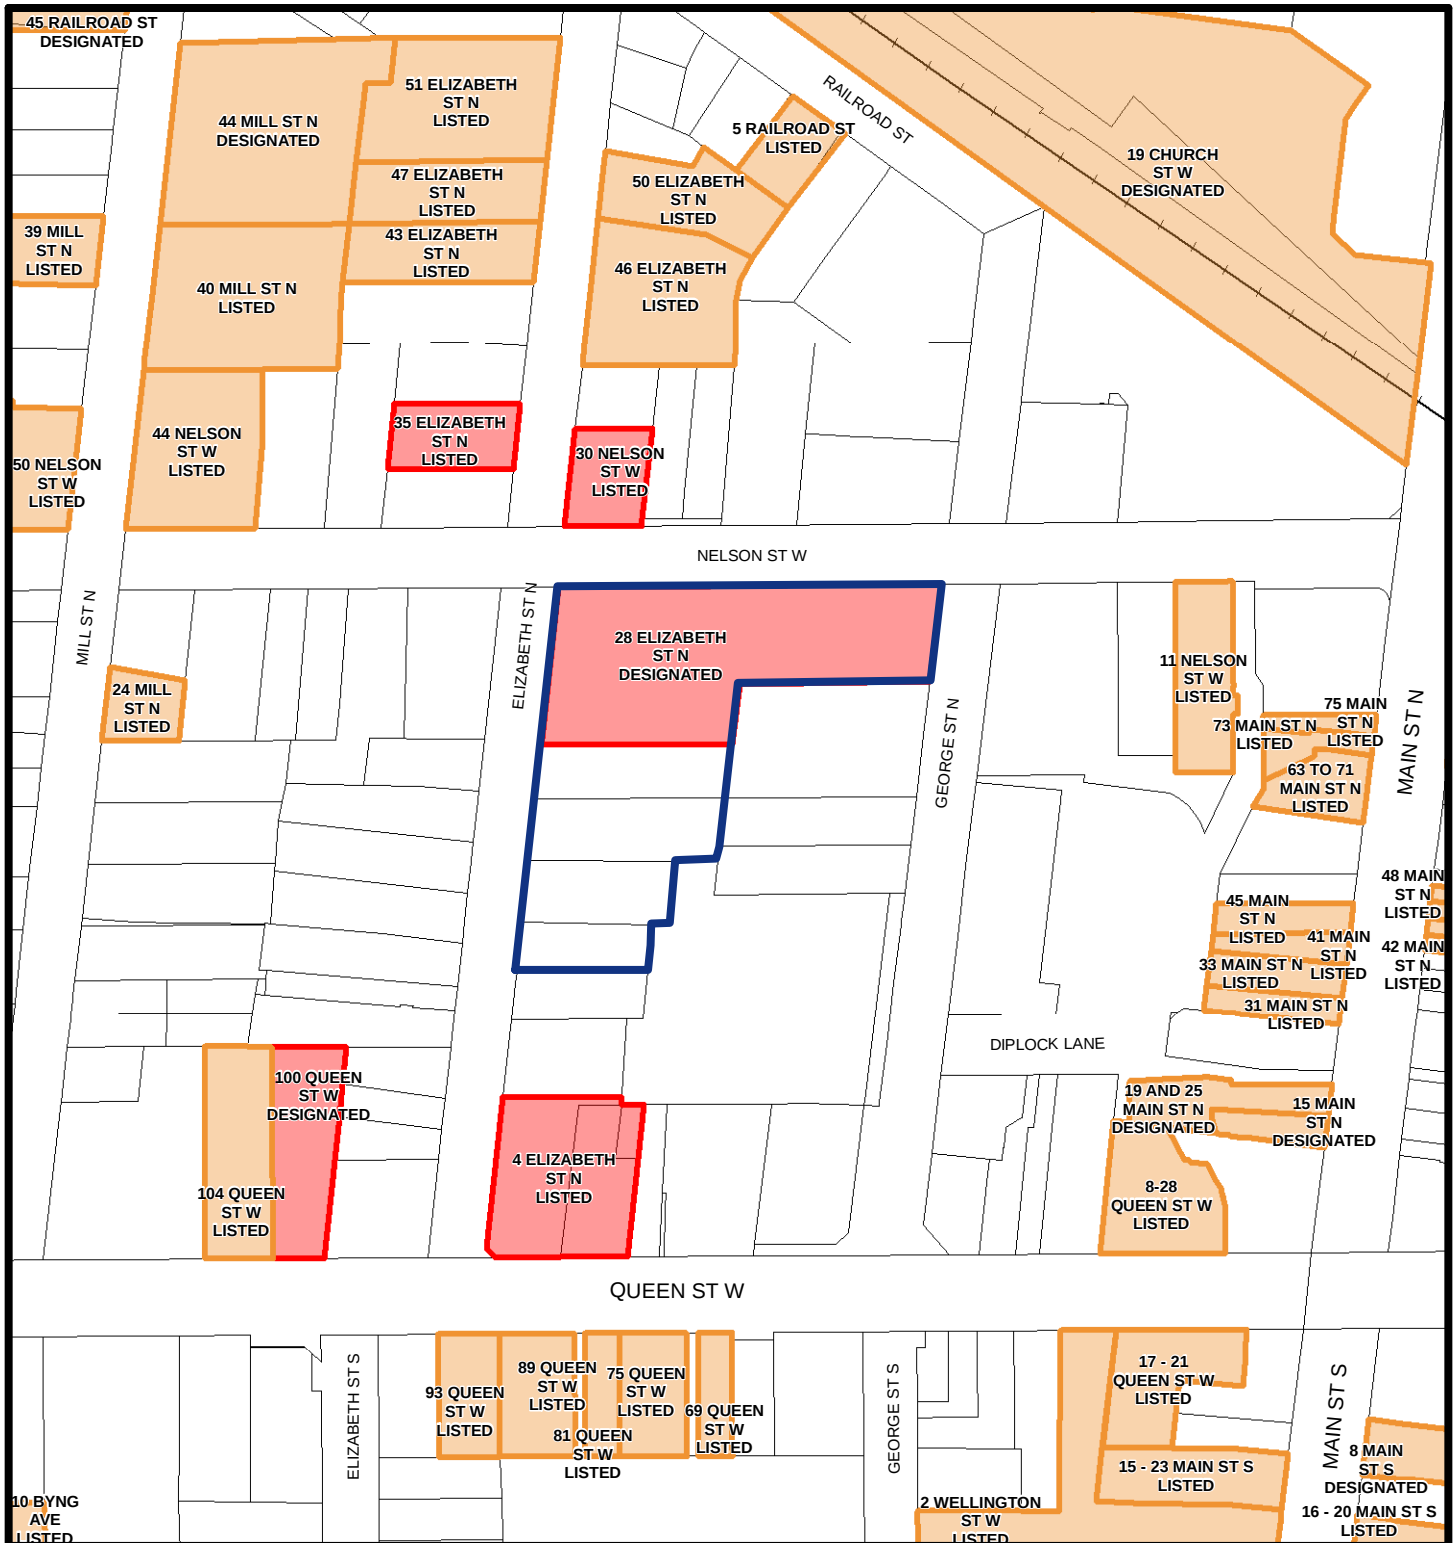

- SUBJECT LAND
- HERITAGE PROPERTIES OUTSIDE 50M
- CITY LIMIT
- HERITAGE PROPERTIES WITHIN 50M

*The Heritage Resource boundaries are generalized and not definitive. Please contact a Heritage Coordinator

