

**Application for Minor Variance**Section 45 of the *Planning Act*, R.S.O. 1990 c.P.13

**Application Number:** A-2023-0325  
**Property Address:** 76 Robert Parkinson Drive  
**Legal Description:** Plan 43M-1922, Lot 360, Ward 6  
**Agent:** Rely Solutions, Shivang Tarika  
**Owner(s):** Harmandeep Singh Sandhu,  
**Other applications:** nil  
**under the *Planning Act***

**Meeting Date and Time:** Tuesday, November 14, 2023 at 9:00 am  
**Meeting Location:** Hybrid in-person and virtual meeting – Council Chambers,  
4<sup>th</sup> Floor Brampton City Hall, 2 Wellington Street West

**Purpose of the Application:**

1. To permit a proposed exterior stairway leading to a below grade entrance in a required side yard, whereas the by-law does not permit exterior stairways constructed below established grade in the required interior side yard; and
2. To permit an interior side yard setback of 0.05 metres to a proposed exterior stairway leading to a below grade entrance resulting in a combined side yard width of 0.74 metres, whereas the by-law requires a minimum side yard setback of 1.2 metres on one side and 0.6m on the other side provided that the combined total for interior each lot is 1.8 metres.

**Participate in the Meeting:**

- Send an email with your written comments to [coa@brampton.ca](mailto:coa@brampton.ca). Written submissions must include your name and mailing address, the application number or property address you are commenting on, and must be received no later than **4:00 pm on Thursday, November 9, 2023**.
- Participate in person by attending the meeting on the date and time noted above. You are encouraged to register for in person attendance by emailing [coa@brampton.ca](mailto:coa@brampton.ca) and indicating if you plan to address Committee.
- Participate virtually (computer, tablet or smartphone). To participate virtually via WebEx, you must register in advance, no later than **4:00 pm on Thursday, November 9, 2023**, by emailing [coa@brampton.ca](mailto:coa@brampton.ca), and providing your name, mailing address, phone number and email address. Confirmation of registration and participation instructions will be provided.

**Note:** Information provided in your correspondence, virtual or in-person delegation will become part of the public meeting record and will be posted on the City's website. If you do not participate in the public meeting, Committee may make a decision in your absence and you will not be entitled to any further notice in the proceedings.


**Viewing Application Materials:** The application and related materials are available online at [www.brampton.ca/en/city-hall/meetings-agendas](http://www.brampton.ca/en/city-hall/meetings-agendas) and may be viewed in person in the City Clerk's Office during regular business hours. More information regarding the Committee of Adjustment is available at [www.brampton.ca](http://www.brampton.ca).

**Appeal Process:** If you wish to be notified of the decision of Committee, you must submit a written request to [coa@brampton.ca](mailto:coa@brampton.ca). This will also entitle you to be advised of an appeal of the matter to the Ontario Land Tribunal (OLT). Please be advised that only the applicant, municipality, certain public bodies and the Minister can appeal a decision to the OLT. If a decision is appealed, you may request participant status by contacting [olt.clo@ontario.ca](mailto:olt.clo@ontario.ca).

Owners are requested to ensure that their tenant(s) are notified of this application and meeting date. This notice is to be posted by the owner of any land that contains seven or more residential units in a location that is visible to all of the residents.


Dated this 3<sup>rd</sup> day of November 2023

Secretary Treasurer  
Committee of Adjustment, City Clerk's Office  
2 Wellington Street West, Brampton, L6Y 4R2  
P: 905.874.2117  
E: [coa@brampton.ca](mailto:coa@brampton.ca)

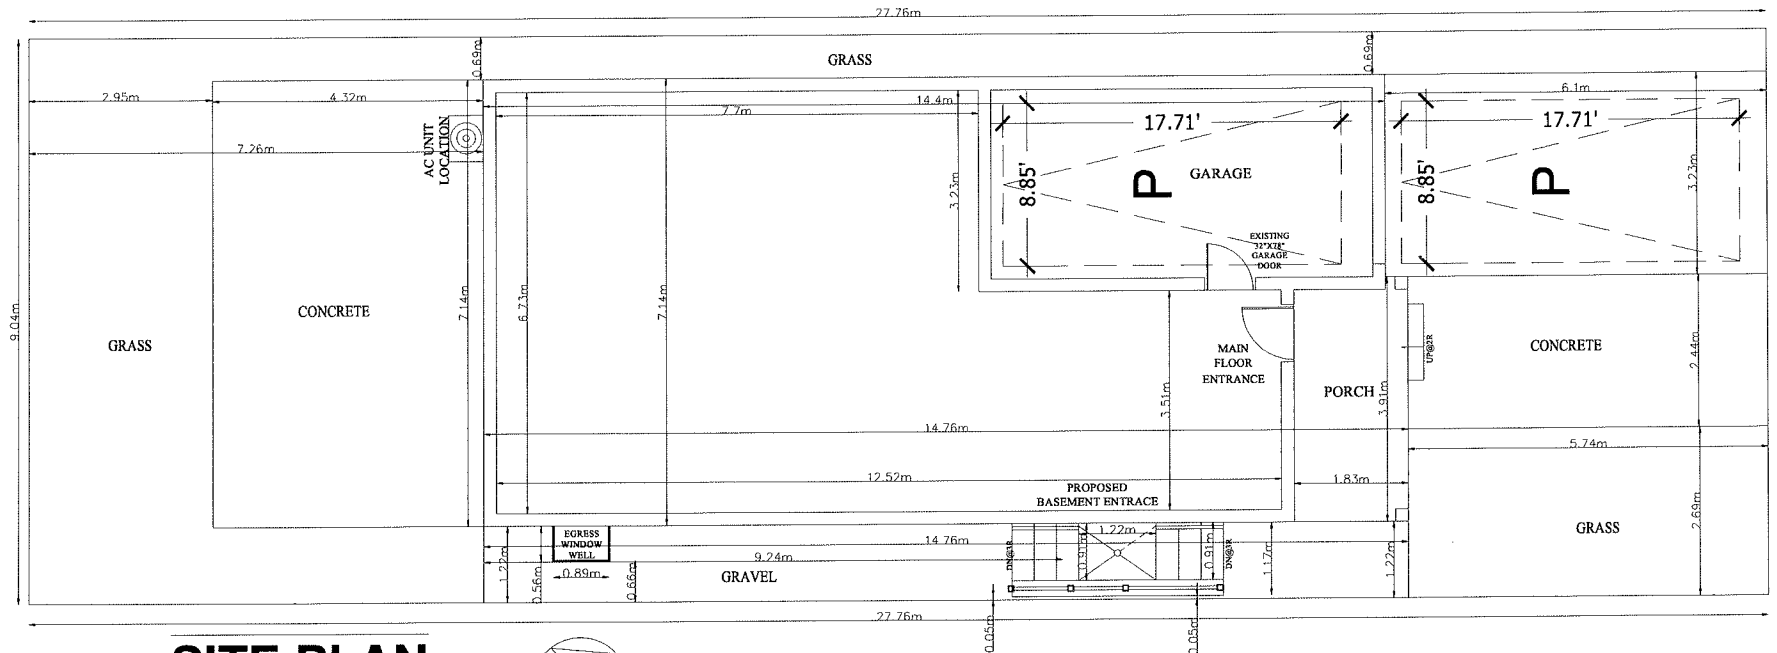

# SITE PLAN

SCALE 3/32" = 1'-0"

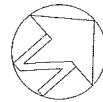

GROUND FLOOR AREA = 1121.40 SFT / 104.18 SM  
 GROSS FLOOR AREA = 2191.65 SFT / 203.61 SM

## 76 ROBERT PARKINSON DRIVE

### GENERAL NOTES

DO NOT SCALE DRAWINGS  
 PROPERTY RIGHTS RETAINED BY:  
 BG CONSTRUCTION DESIGN  
 ANY REPRODUCTION IN WHOLE OR IN PART  
 UNDER THE RULES AND BY-LAWS OF THE  
 CORPORATION IS STRICTLY FORBIDDEN.  
 ANY REPRODUCTIONS MUST BE  
 AUTHORIZED BY  
 ALL DRAWINGS ARE IN METRIC SCALE

### SCOPE OF WORK

PROPOSAL TO CONSTRUCT  
 SECONDARY UNIT

THE UNDERSIGNED HAS REVIEWED AND  
 TAKES RESPONSIBILITY FOR THIS DESIGN,  
 AND HAS THE QUALIFICATIONS AND  
 MEETS THE REQUIREMENTS SET OUT  
 IN THE ONTARIO BUILDING CODE  
 TO BE A DESIGNER.

QUALIFICATION INFORMATION  
 REQUIRED UNLESS DESIGN IS EXEMPT  
 UNDER DIV. C.32.5.1 OF THE BUILDING CODE

SHIVANG TARIKA 106440  
 NAME SIGNATURE BCIN

SHIVANG TARIKA

NO	REVISION / ISSUE	DATE

SITE PLAN

CITY : BRAMPTON

76 ROBERT PARKINSON DRIVE

EXISTING DWELLING

PROJECT	SHEET
JULY 2023	A1
SCALE 3/16" = 1'-0"	