

Application for Minor VarianceSection 45 of the *Planning Act*, R.S.O. 1990 c.P.13

Application Number: A-2023-0326
Property Address: 80 Donald Stewart Road
Legal Description: Plan 43M-2100, Lot 14, Ward 6
Agent: Rely Solutions, Shivang Tarika
Owner(s): Vishal Anand, Sonal Chaudhary
Other applications: nil
under the *Planning Act*

Meeting Date and Time: Tuesday, November 14, 2023 at 9:00 am
Meeting Location: Hybrid in-person and virtual meeting – Council Chambers,
4th Floor Brampton City Hall, 2 Wellington Street West

Purpose of the Application:

1. To permit a proposed exterior stairway leading to a below grade entrance in a required side yard, whereas the by-law does not permit exterior stairways constructed below established grade in the required interior side yard; and
2. To permit an interior side yard setback of 0.05 metres to a (proposed or existing) exterior stairway leading to a below grade entrance, whereas the by-law requires a minimum setback of 0.3 metres to an exterior stairway leading to a below grade entrance in the interior side yard provided that a continuous side yard width of no less than 1.2 metres (3.94 feet) is provided on the opposite side of the dwelling.

Participate in the Meeting:

- Send an email with your written comments to coa@brampton.ca. Written submissions must include your name and mailing address, the application number or property address you are commenting on, and must be received no later than **4:00 pm on Thursday, November 9, 2023**.
- Participate in person by attending the meeting on the date and time noted above. You are encouraged to register for in person attendance by emailing coa@brampton.ca and indicating if you plan to address Committee.
- Participate virtually (computer, tablet or smartphone). To participate virtually via WebEx, you must register in advance, no later than **4:00 pm on Thursday, November 9, 2023**, by emailing coa@brampton.ca, and providing your name, mailing address, phone number and email address. Confirmation of registration and participation instructions will be provided.

Note: Information provided in your correspondence, virtual or in-person delegation will become part of the public meeting record and will be posted on the City's website. If you do not participate in the public meeting, Committee may make a decision in your absence and you will not be entitled to any further notice in the proceedings.


Viewing Application Materials: The application and related materials are available online at www.brampton.ca/en/city-hall/meetings-agendas and may be viewed in person in the City Clerk's Office during regular business hours. More information regarding the Committee of Adjustment is available at www.brampton.ca.

Appeal Process: If you wish to be notified of the decision of Committee, you must submit a written request to coa@brampton.ca. This will also entitle you to be advised of an appeal of the matter to the Ontario Land Tribunal (OLT). Please be advised that only the applicant, municipality, certain public bodies and the Minister can appeal a decision to the OLT. If a decision is appealed, you may request participant status by contacting olt.clo@ontario.ca.


Owners are requested to ensure that their tenant(s) are notified of this application and meeting date. This notice is to be posted by the owner of any land that contains seven or more residential units in a location that is visible to all of the residents.

Dated this 3rd day of November 2023

Secretary Treasurer
Committee of Adjustment, City Clerk's Office
2 Wellington Street West, Brampton, L6Y 4R2
P: 905.874.2117
E: coa@brampton.ca

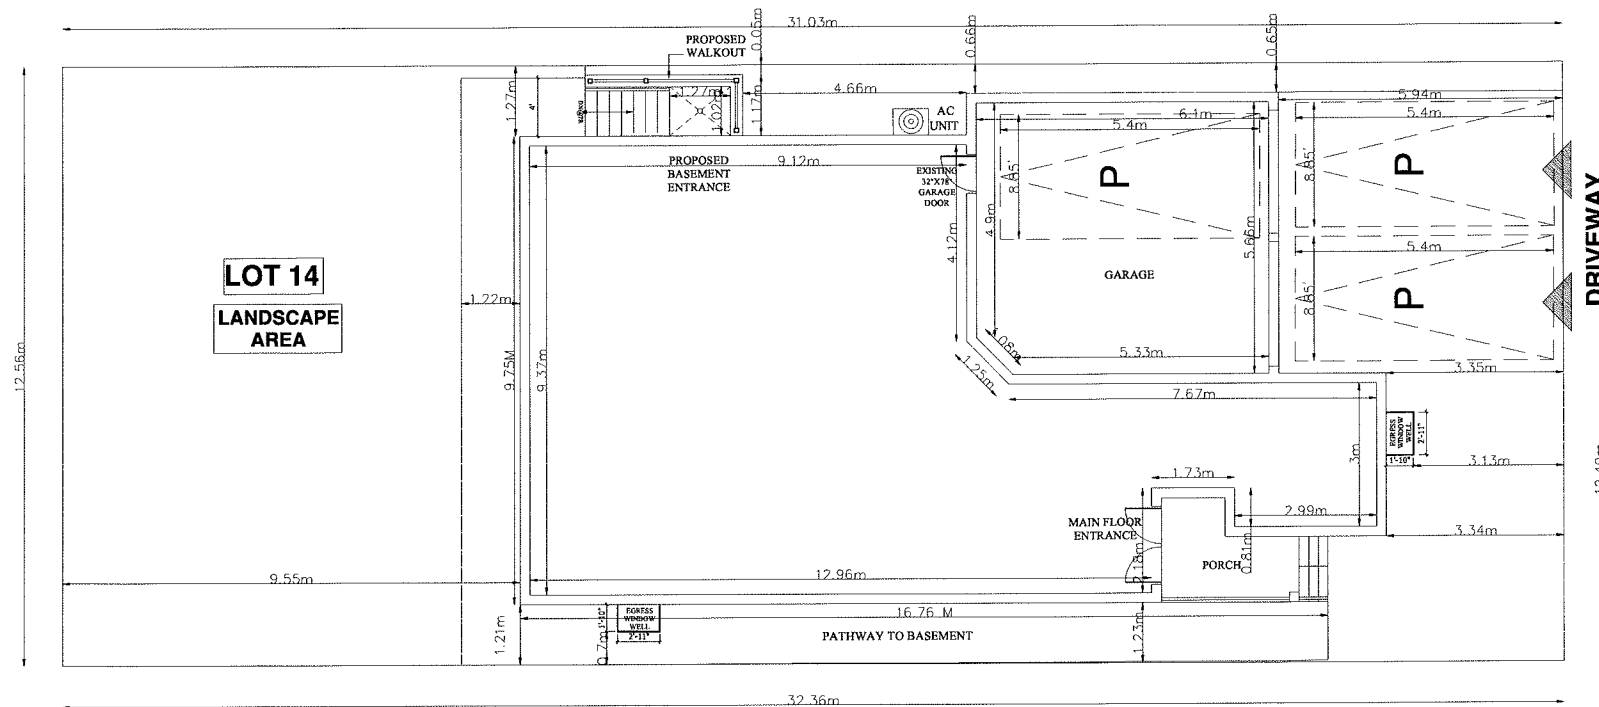

SITE PLAN **SCALE 1:100**

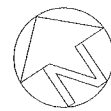

GROUND FLOOR AREA = 1814.47 SFT/168.56 SM
GROSS FLOOR AREA = 3586.8 SFT /333.22 SM

80 DONALD STEWART RD

GENERAL NOTES

DO NOT SCALE DRAWINGS
PROPERTY RIGHTS RETAINED BY:
BG CONSTRUCTION DESIGN
ANY REPRODUCTION IN WHOLE OR IN PART
UNDER THE RULES AND BY-LAWS OF THE
CORPORATION IS STRICTLY FORBIDDEN.
ANY REPRODUCTIONS MUST BE
AUTHORIZED BY
ALL DRAWINGS ARE IN METRIC SCALE

SCOPE OF WORK

**PROPOSAL TO CONSTRUCT
SECONDARY UNIT AND
BELOW GRADE ENTRANCE
FROM SIDE YARD.**

THE UNDERSIGNED HAS REVIEWED AND
TAKES RESPONSIBILITY FOR THIS DESIGN,
AND HAS THE QUALIFICATIONS AND
MEETS THE REQUIREMENTS SET OUT
IN THE ONTARIO BUILDING CODE
TO BE A DESIGNER

QUALIFICATION INFORMATION
REQUIRED UNLESS DESIGN IS EXEMPT
UNDER DIV. C.32.5.1 OF THE BUILDING CODE

SHIVANG TARIKA **106440**
NAME SIGNATURE BCIN

SHIVANG TARIKA

NO	REVISION / ISSUE	DATE

SITE PLAN

CITY : BRAMPTON

80 DONALD STEWART ROAD

EXISTING DWELLING

PROJECT	A1
JULY 2023	
SCALE 1/8"=1'-0"	