

Application for Minor VarianceSection 45 of the *Planning Act*, R.S.O. 1990 c.P.13**Please Note:** You are receiving this notice as you are within 60 meters of the subject property.

Application Number: A-2023-0337
Property Address: 68 Mullis Crescent
Legal Description: Plan M984, Lot 100, Ward 4
Agent: Noble Prime Solutions Limited, Pavneet Kaur
Owner(s): Saurabh Singh, Harbandana Bedi
Other applications: nil
under the *Planning Act*

Meeting Date and Time: Tuesday, December 19, 2023 at 9:30 am
Meeting Location: Hybrid in-person and virtual meeting – Council Chambers,
4th Floor Brampton City Hall, 2 Wellington Street West

Purpose of the Application:

1. To permit a lot coverage of 34%, whereas the by-law permits a maximum lot coverage of 30%.

Participate in the Meeting:

- Send an email with your written comments to coa@brampton.ca. Written submissions must include your name and mailing address, the application number or property address you are commenting on, and must be received no later than **4:00 pm on Thursday, December 14, 2023**.
- Participate in person by attending the meeting on the date and time noted above. You are encouraged to register for in person attendance by emailing coa@brampton.ca and indicating if you plan to address Committee.
- Participate virtually (computer, tablet or smartphone). To participate virtually via WebEx, you must register in advance, no later than **4:00 pm on Thursday, December 14, 2023**, by emailing coa@brampton.ca, and providing your name, mailing address, phone number and email address. Confirmation of registration and participation instructions will be provided.

Note: Information provided in your correspondence, virtual or in-person delegation will become part of the public meeting record and will be posted on the City's website. If you do not participate in the public meeting, Committee may make a decision in your absence and you will not be entitled to any further notice in the proceedings.


Viewing Application Materials: The application and related materials are available online at www.brampton.ca/en/city-hall/meetings-agendas and may be viewed in person in the City Clerk's Office during regular business hours. More information regarding the Committee of Adjustment is available at www.brampton.ca.

Appeal Process: If you wish to be notified of the decision of Committee, you must submit a written request to coa@brampton.ca. This will also entitle you to be advised of an appeal of the matter to the Ontario Land Tribunal (OLT). Please be advised that only the applicant, municipality, certain public bodies and the Minister can appeal a decision to the OLT. If a decision is appealed, you may request participant status by contacting olt.clo@ontario.ca.

Owners are requested to ensure that their tenant(s) are notified of this application and meeting date. This notice is to be posted by the owner of any land that contains seven or more residential units in a location that is visible to all of the residents.

Dated this 6th day of December 2023

Secretary Treasurer
Committee of Adjustment, City Clerk's Office
2 Wellington Street West, Brampton, L6Y 4R2
P: 905.874.2117
E: coa@brampton.ca

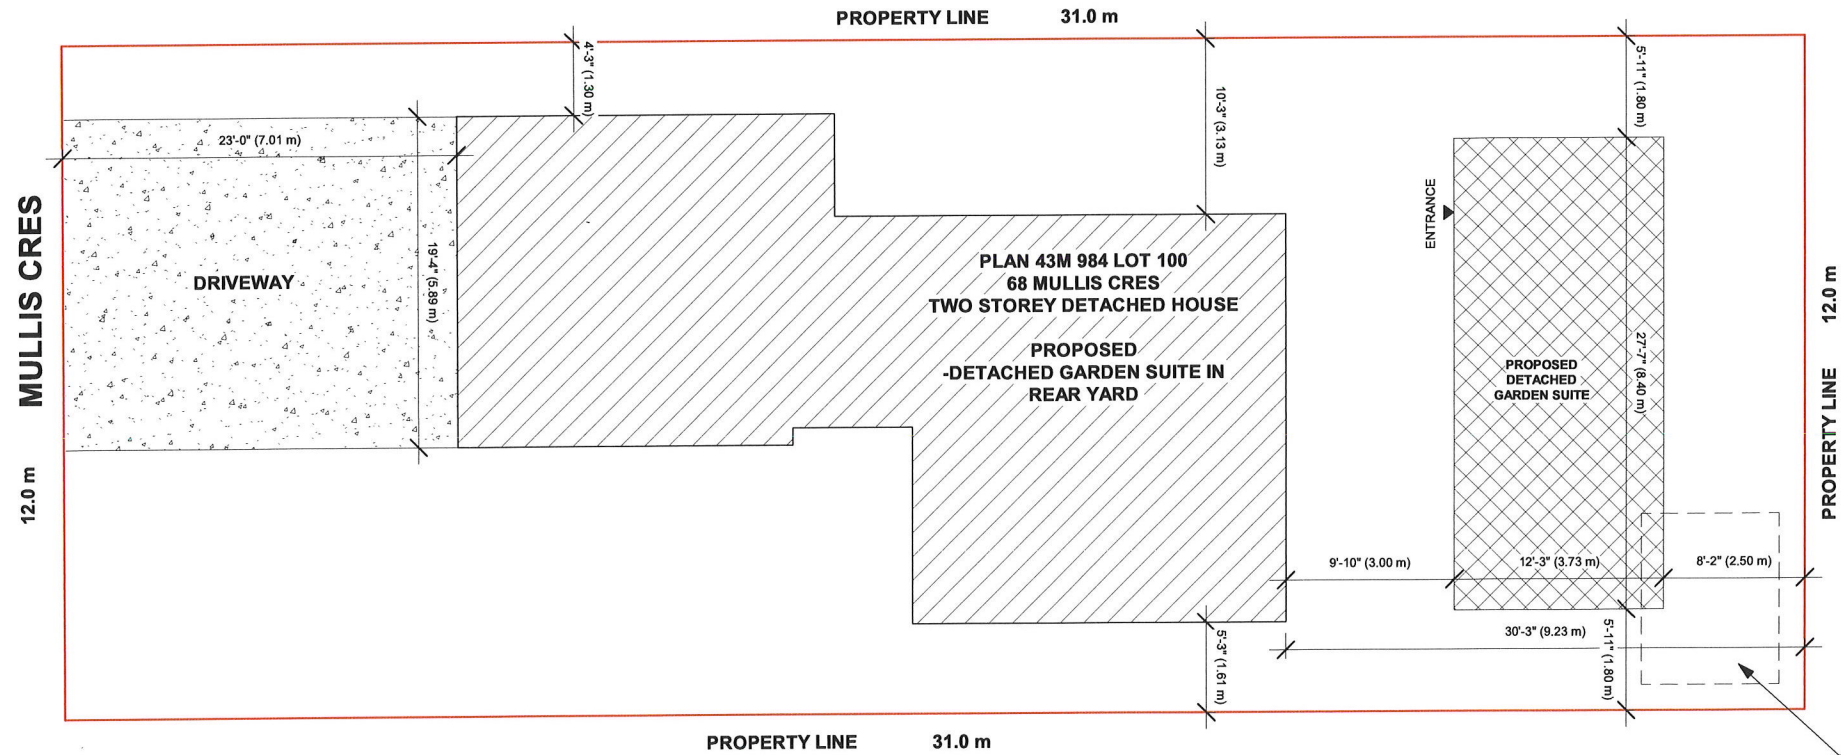

MINOR VARIANCE
-TO PERMIT A MAXIMUM LOT COVERAGE OF 33.41% OF LOT AREA,
WHEREAS ZONING BY LAW PERMITS ONLY 30% OF LOT TO BE A
COVERED AREA IN THE MATURE NEIGHBOURHOOD.

LOT AREA: 372 SQM
LOT COVERAGE: 124.30 SQM
(33.41% OF LOT AREA)

SITE PLAN/ GRADING PLAN

THE CONTRACTOR MUST VERIFY AND ACCEPT RESPONSIBILITY FOR ALL DIMENSIONS AND CONDITIONS ON SITE AND MUST NOTIFY THE DESIGNER/ENGINEER OF ANY VARIATIONS FROM THE SUPPLIED INFORMATION.
CONSTRUCTION MUST CONFORM TO ALL APPLICABLE CODES AND REQUIREMENTS OF AUTHORITIES HAVING JURISDICTION.

STAMP

01 ISSUED FOR VARIANCE OCT 11/23

ADDRESS:
68 MULLIS CRES,
BRAMPTON, ON

DRAWN BY: NK CHECKED BY: JB
PROJECT NUMBER: 23R-28628

NOBLE PRIME
SOLUTIONS LTD
2131 WILLIAMS PARKWAY
UNIT 19,
BRAMPTON, ON
info@nobleltd.ca
(437) 888 1800

DATE: OCT 11/23 DWG No:
SCALE: 1 : 100 A-1