

Application for Minor VarianceSection 45 of the *Planning Act*, R.S.O. 1990 c.P.13**Please Note:** You are receiving this notice as you are within 60 meters of the subject property.

Application Number:	A-2024-0023
Property Address:	19 Millstone Drive
Legal Description:	Plan M829, Lot 12, Ward 4
Agent:	Noble Prime Solutions Ltd. c/o Pavneet Kaur
Owner(s):	Surjit Singh Boparai, Naranjan Singh Boparai, Harminder Kaur Boparai
Other applications: under the <i>Planning Act</i>	nil
Meeting Date and Time:	Tuesday, March 19, 2024 at 9:30 am
Meeting Location:	Hybrid in-person and virtual meeting – Council Chambers, 4th Floor Brampton City Hall, 2 Wellington Street West

Purpose of the Application:

1. To permit a garden suite with a gross floor area of 39 square meters, whereas the by-law requires a maximum garden suite gross floor area of 35 square metres.

Participate in the Meeting:

- Send an email with your written comments to coa@brampton.ca. Written submissions must include your name and mailing address, the application number or property address you are commenting on, along with authorization to post your correspondence on the agenda and must be received no later than **4:00 pm on Thursday, March 14, 2024**.
- Participate in person by attending the meeting on the date and time noted above. You are encouraged to register for in person attendance by emailing coa@brampton.ca and indicating if you plan to address Committee.
- Participate virtually (computer, tablet or smartphone). To participate virtually via WebEx, you must register in advance, no later than **4:00 pm on Thursday, March 14, 2024**, by emailing coa@brampton.ca, and providing your name, mailing address, phone number and email address. Confirmation of registration and participation instructions will be provided.

Note: Information provided in your correspondence, virtual or in-person delegation will become part of the public meeting record and will be posted on the City's website. If you do not participate in the public meeting, Committee may make a decision in your absence, and you will not be entitled to any further notice in the proceedings.

Viewing Application Materials: The application and related materials are available online at www.brampton.ca/en/city-hall/meetings-agendas and may be viewed in person in the City Clerk's Office during regular business hours. More information regarding the Committee of Adjustment is available at www.brampton.ca.

Appeal Process: If you wish to be notified of the decision of Committee, you must submit a written request to coa@brampton.ca. This will also entitle you to be advised of an appeal of the matter to the Ontario Land Tribunal (OLT). Please be advised that only the applicant, municipality, certain public bodies and the Minister can appeal a decision to the OLT. If a decision is appealed, you may request participant status by contacting olt.clo@ontario.ca.


Owners are requested to ensure that their tenant(s) are notified of this application and meeting date. This notice is to be posted by the owner of any land that contains seven or more residential units in a location that is visible to all of the residents.

Dated this 6th day of March 2024

Secretary Treasurer
Committee of Adjustment, City Clerk's Office
2 Wellington Street West, Brampton, L6Y 4R2
P: 905.874.2117
E: coa@brampton.ca

MINOR VARIANCE

-TO PERMIT A GARDEN SUITE MEASURING 39 SQM IN REAR YARD OF THE PROPERTY, WHEREAS ZONING BY-LAW ONLY PERMITS A GARDEN SUITE NO BIGGER THAN 35 SQM IN ANY PROPERTY

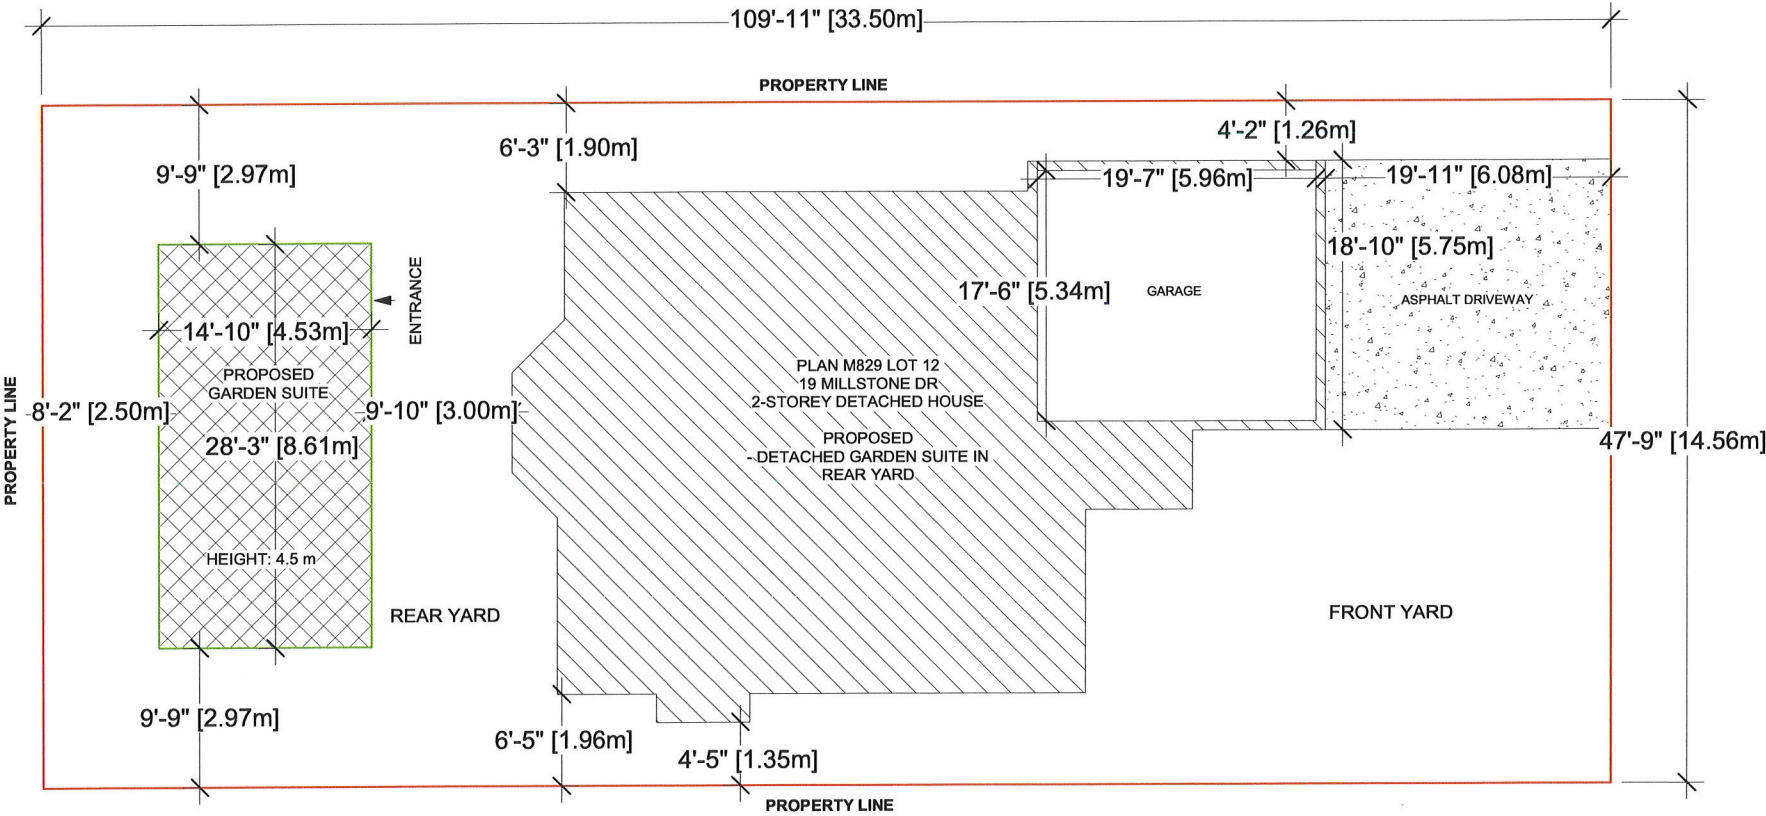

MILLSTONE DR

LOT AREA: 5248.76 SF (487.63 SQM)
PROPOSED GARDEN SUITE AREA: 419.75 SF (39 SQM)
PROPOSED LOT COVERAGE: 2127.24 SF (197.63 SQM)
(40.53% OF LOT COVERED)

RECEIVED
FEB 29 2024
CITY CLERK'S OFFICE

THE CONTRACTOR MUST VERIFY AND ACCEPT RESPONSIBILITY FOR ALL DIMENSIONS AND CONDITIONS ON SITE AND MUST NOTIFY THE DESIGNER/ENGINEER OF ANY VARIATIONS FROM THE SUPPLIED INFORMATION. CONSTRUCTION MUST CONFORM TO ALL APPLICABLE CODES AND REQUIREMENTS OF AUTHORITIES HAVING JURISDICTION.		SITE PLAN	
The undersigned has reviewed and taken responsibility for this design and has qualifications and meet the requirements set out in the Ontario Building Code to be a designer			
QUALIFICATION INFORMATION (Required unless design is exempted under 3.2.5 Division C of OBC)			
DESIGNER	BCIN		
Tanvir Rai	103482		
FIRM	BCIN		
Noble Prime Solutions Ltd	118716		
JAN 16/24			
01 ISSUED FOR PERMIT			
JAN 16/24			
ADDRESS: 19 MILLSTONE DR, BRAMPTON, ON			
DRAWN BY:	VS	CHECKED BY:	JB
PROJECT NUMBER: 24R-29225			
NOBLE PRIME SOLUTIONS LTD. 2131 WILLIAMS PARKWAY UNIT 19, BRAMPTON, ON. info@nobleltd.ca (437) 888 1800 (647) 207 5470			
DATE:	JAN 16/24	DWG No:	A-1
SCALE:	1" = 10'-0"		