


KEY

- CURRENT EXISTING WALLS
- WALLS TO BE ADDED TO THE SPACE 4" IN THICKNESS
- 3 - PRONG RECEPTACLE OUTLETS  
SYM. N.T.S

**1**  
ID1.0

PROPOSED MAIN LEVEL FLOOR PLAN  
SCALE: 1/8" = 1' - 0"

PROJECT: <b>RUSSO FAMILY CLINIC</b>		SHEET TITLE MAIN FLOOR
DRWN: D. BANTON	DATE: 2023 - 09 - 15	SHEET NUMBER
	SCALE: 1/8" = 1' 0"	<b>ID1.0</b>

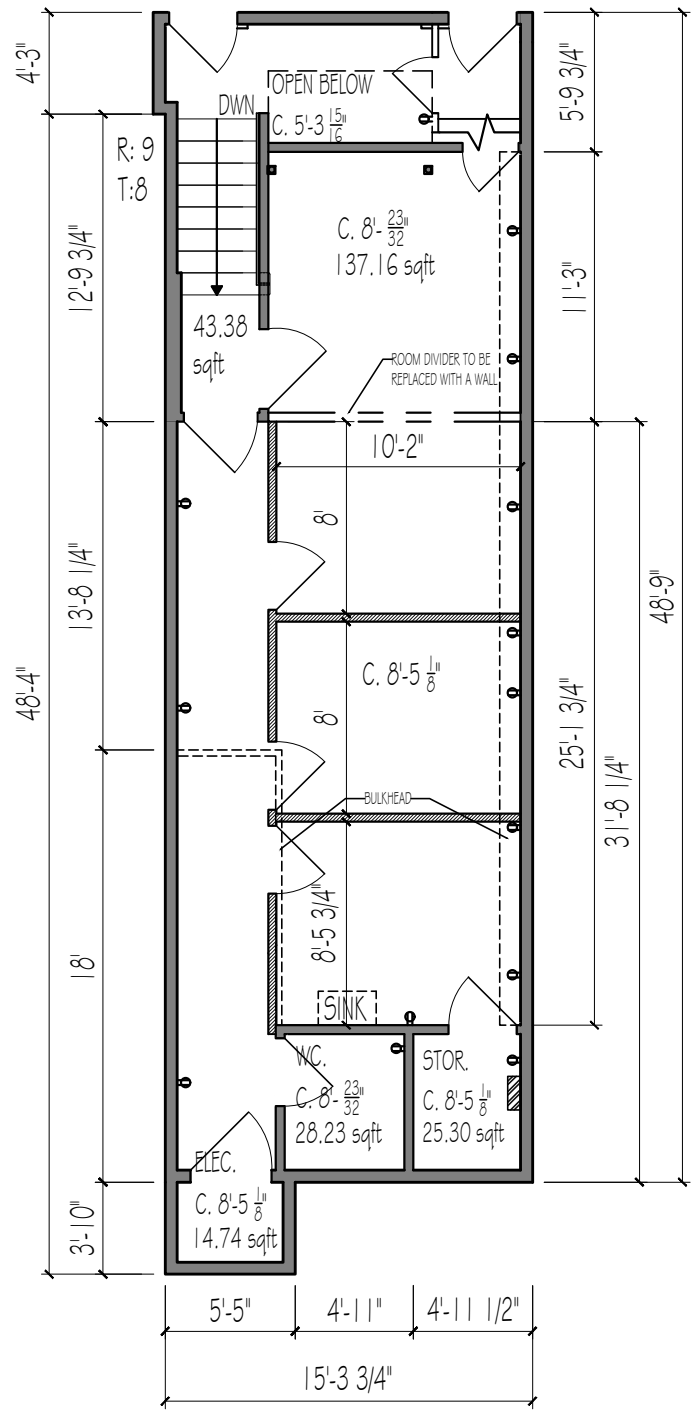

KEY

	CURRENT EXISTING WALLS
	WALLS TO BE ADDED TO THE SPACE 4" IN THICKNESS
⊕	3 - PRONG RECEPTACLE OUTLETS. SYM. N.T.S

1 PROPOSED BASEMENT FLOOR PLAN  
ID2.0 SCALE: 1/8" = 1' - 0"

PROJECT:		<b>RUSSO FAMILY CLINIC</b>		SHEET TITLE	BASEMENT
DRWN:	D. BANTON	DATE:	2023 - 09 - 15	SHEET NUMBER	<b>ID2.0</b>
		SCALE:	1/8" = 1' 0"		