

Application for Minor VarianceSection 45 of the *Planning Act*, R.S.O. 1990 c.P.13

Please Note: You are receiving this notice as you are within 60 meters of the subject property.

Application Number: A-2024-0452
Property Address: 24 National Crescent
Legal Description: Plan M1201, Lot 63, Ward 2
Agent: Shivang Tarika
Owner(s): Jaskaran Preet Singh, Harman Preet Singh
Other applications: nil
under the *Planning Act*

Meeting Date and Time: Tuesday, January 28, 2025, at 9:30 am
Meeting Location: Hybrid in-person and virtual meeting – Council Chambers,
4th Floor Brampton City Hall, 2 Wellington Street West

Purpose of the Application:

1. To permit an interior side yard setback of 0.03 metres to an existing exterior stairway leading to a below grade entrance, whereas the by-law requires a minimum setback of 0.3 metres to an exterior stairway leading to a below grade entrance in the interior side yard provided that a continuous side yard width of no less than 1.2 metres (3.94 feet) is provided on the opposite side of the dwelling.

Participate in the Meeting:

- Send an email with your written comments to coa@brampton.ca. Written submissions must include your name and mailing address, the application number or property address you are commenting on, along with authorization to post your correspondence on the agenda and must be received no later than **12:00 pm on Thursday, January 23, 2025**.
- Participate in person by attending the meeting on the date and time noted above. You are encouraged to register for in person attendance by emailing coa@brampton.ca and indicating if you plan to address Committee.
- Participate virtually (computer, tablet or smartphone). To participate virtually via WebEx, you must register in advance, no later than **12:00 pm on Thursday, January 23, 2025**, by emailing coa@brampton.ca, and providing your name, mailing address, phone number and email address. Confirmation of registration and participation instructions will be provided.

Note: Information provided in your correspondence, virtual or in-person delegation will become part of the public meeting record and will be posted on the City's website. If you do not participate in the public meeting, Committee may make a decision in your absence, and you will not be entitled to any further notice in the proceedings.


Viewing Application Materials: The application and related materials are available online at www.brampton.ca/en/city-hall/meetings-agendas and may be viewed in person in the City Clerk's Office during regular business hours. More information regarding the Committee of Adjustment is available at www.brampton.ca.

Appeal Process: If you wish to be notified of the decision of Committee, you must submit a written request to coa@brampton.ca. This will also entitle you to be advised of an appeal of the matter to the Ontario Land Tribunal (OLT). Please be advised that only the applicant, municipality, certain public bodies and the Minister can appeal a decision to the OLT. If a decision is appealed, you may request participant status by contacting olt.clo@ontario.ca.

Owners are requested to ensure that their tenant(s) are notified of this application and meeting date. This notice is to be posted by the owner of any land that contains seven or more residential units in a location that is visible to all of the residents.

Dated this 14th day of January 2025

Secretary Treasurer
Committee of Adjustment, City Clerk's Office
2 Wellington Street West, Brampton, L6Y 4R2
E: coa@brampton.ca

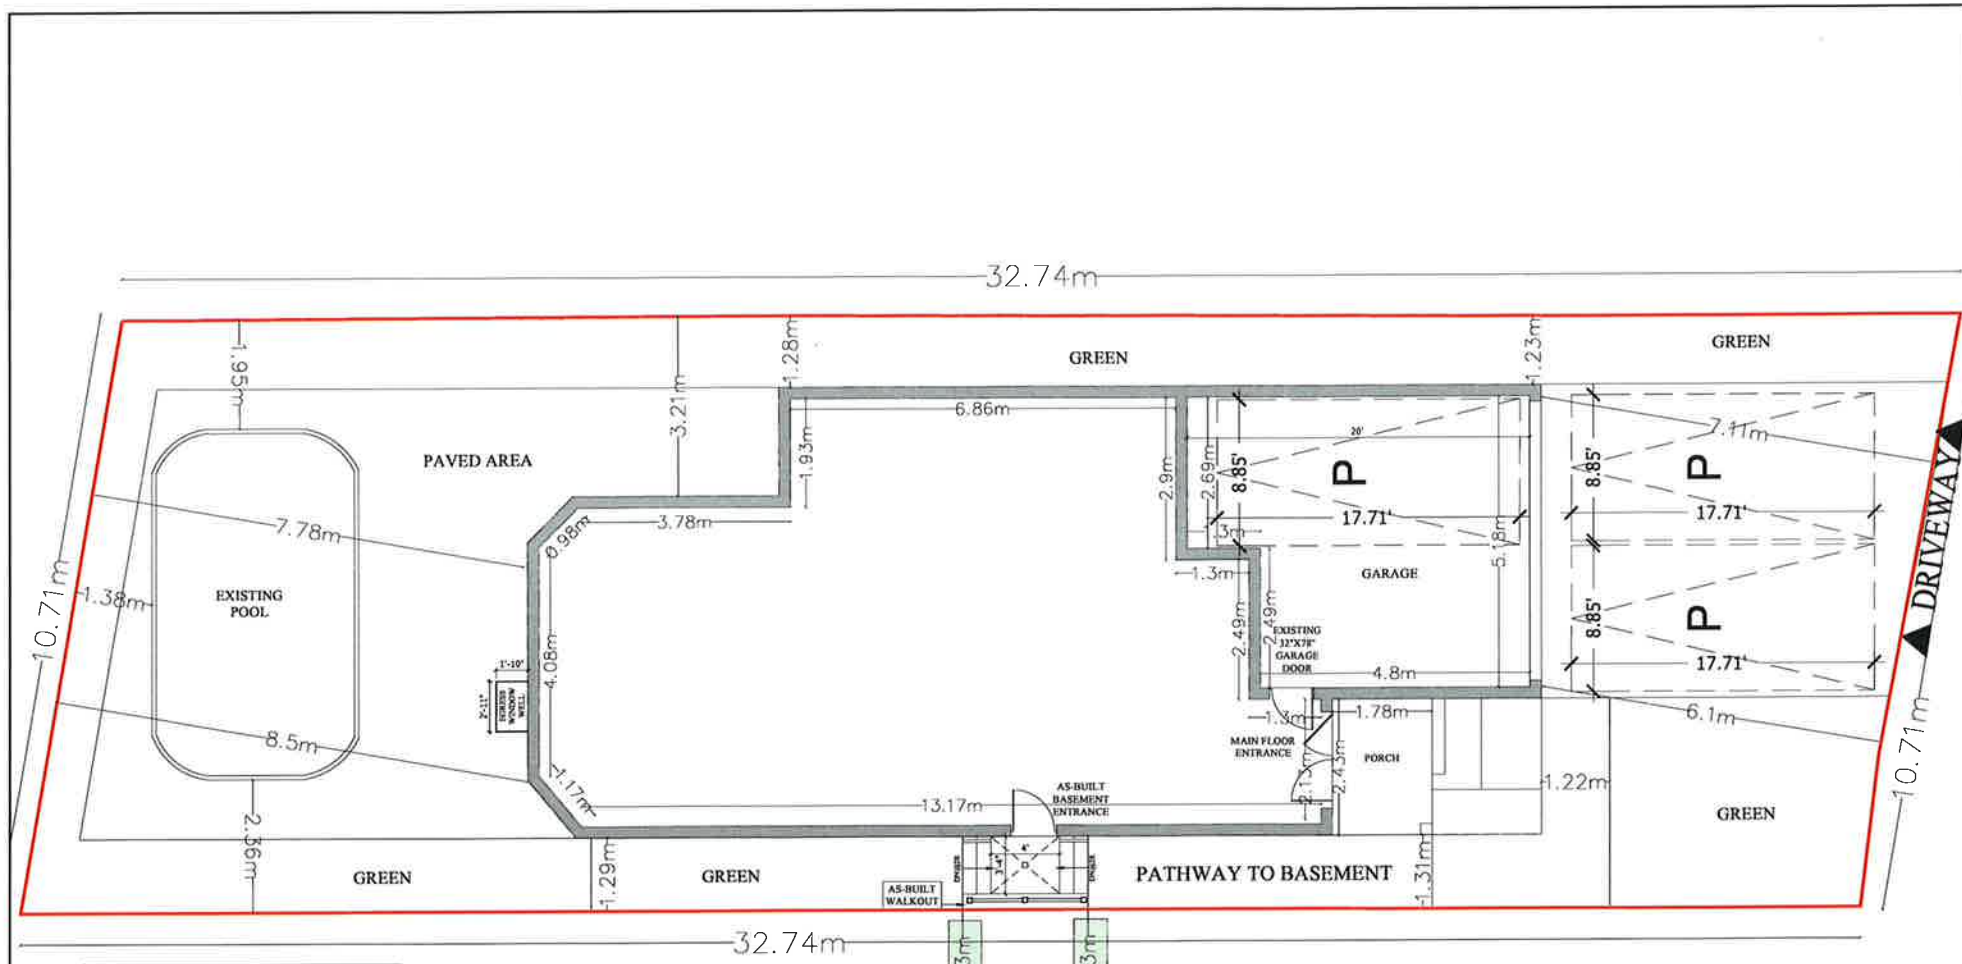

SITE PLAN
SCALE 1:100



24 NATIONAL CRES

GENERAL NOTES

DO NOT SCALE DRAWINGS
 PROPERTY RIGHTS RETAINED BY:
 BG CONSTRUCTION DESIGN
 ANY REPRODUCTION IN WHOLE OR IN PART
 UNDER THE RULES AND BY-LAWS OF THE
 CORPORATION IS STRICTLY FORBIDDEN.
 ANY REPRODUCTIONS MUST BE
 AUTHORIZED BY
 ALL DRAWINGS ARE IN METRIC SCALE

SCOPE OF WORK

**PROPOSAL TO CONSTRUCT
 SECONDARY UNIT AND
 BELOW GRADE ENTRANCE
 FROM SIDE YARD.**

THE UNDERSIGNED HAS REVIEWED AND
 TAKES RESPONSIBILITY FOR THIS DESIGN,
 AND HAS THE QUALIFICATIONS AND
 MEETS THE REQUIREMENTS SET OUT
 IN THE ONTARIO BUILDING CODE
 TO BE A DESIGNER.

**QUALIFICATION INFORMATION
 REQUIRED UNLESS DESIGN IS EXEMPT
 UNDER DIV. C.3.2.5.1 OF THE BUILDING CODE**

SHIVANG TARIKA 106440
 NAME SIGNATURE BCIN

SHIVANG TARIKA

NO	REVISION / ISSUE	DATE

SITE PLAN

CITY : BRAMPTON

24 NATIONAL CRES

EXISTING DWELLING

PROJECT	SHEET A1
NOV 2024	
SCALE 1:100	