
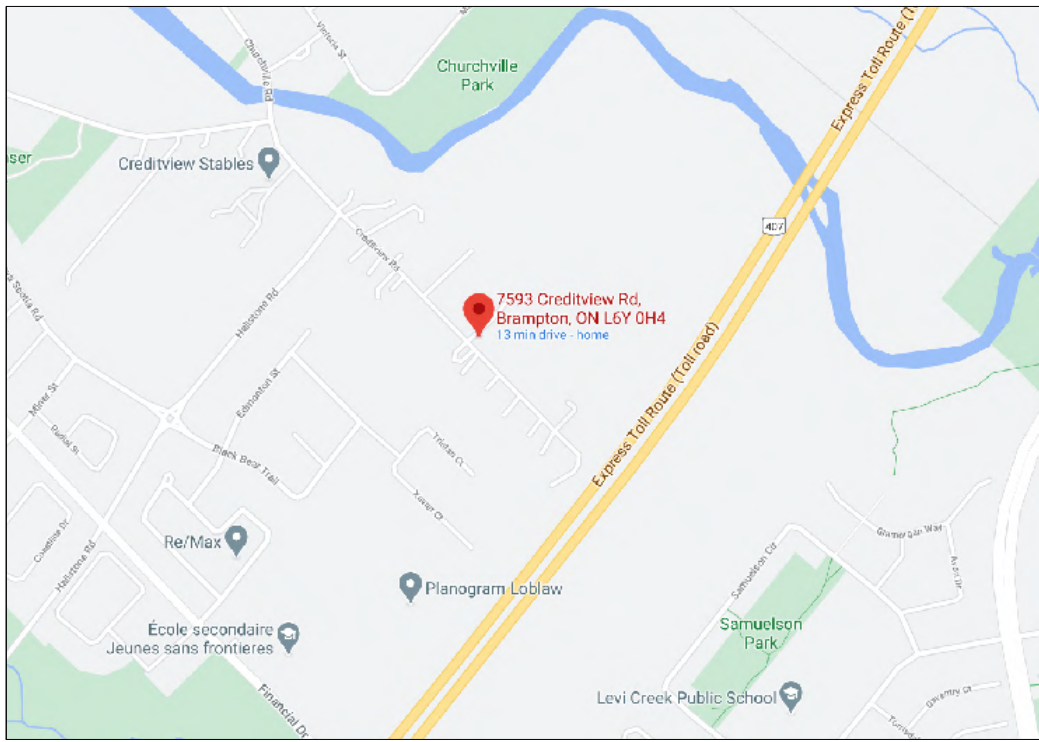


CREDITVIEW RD.

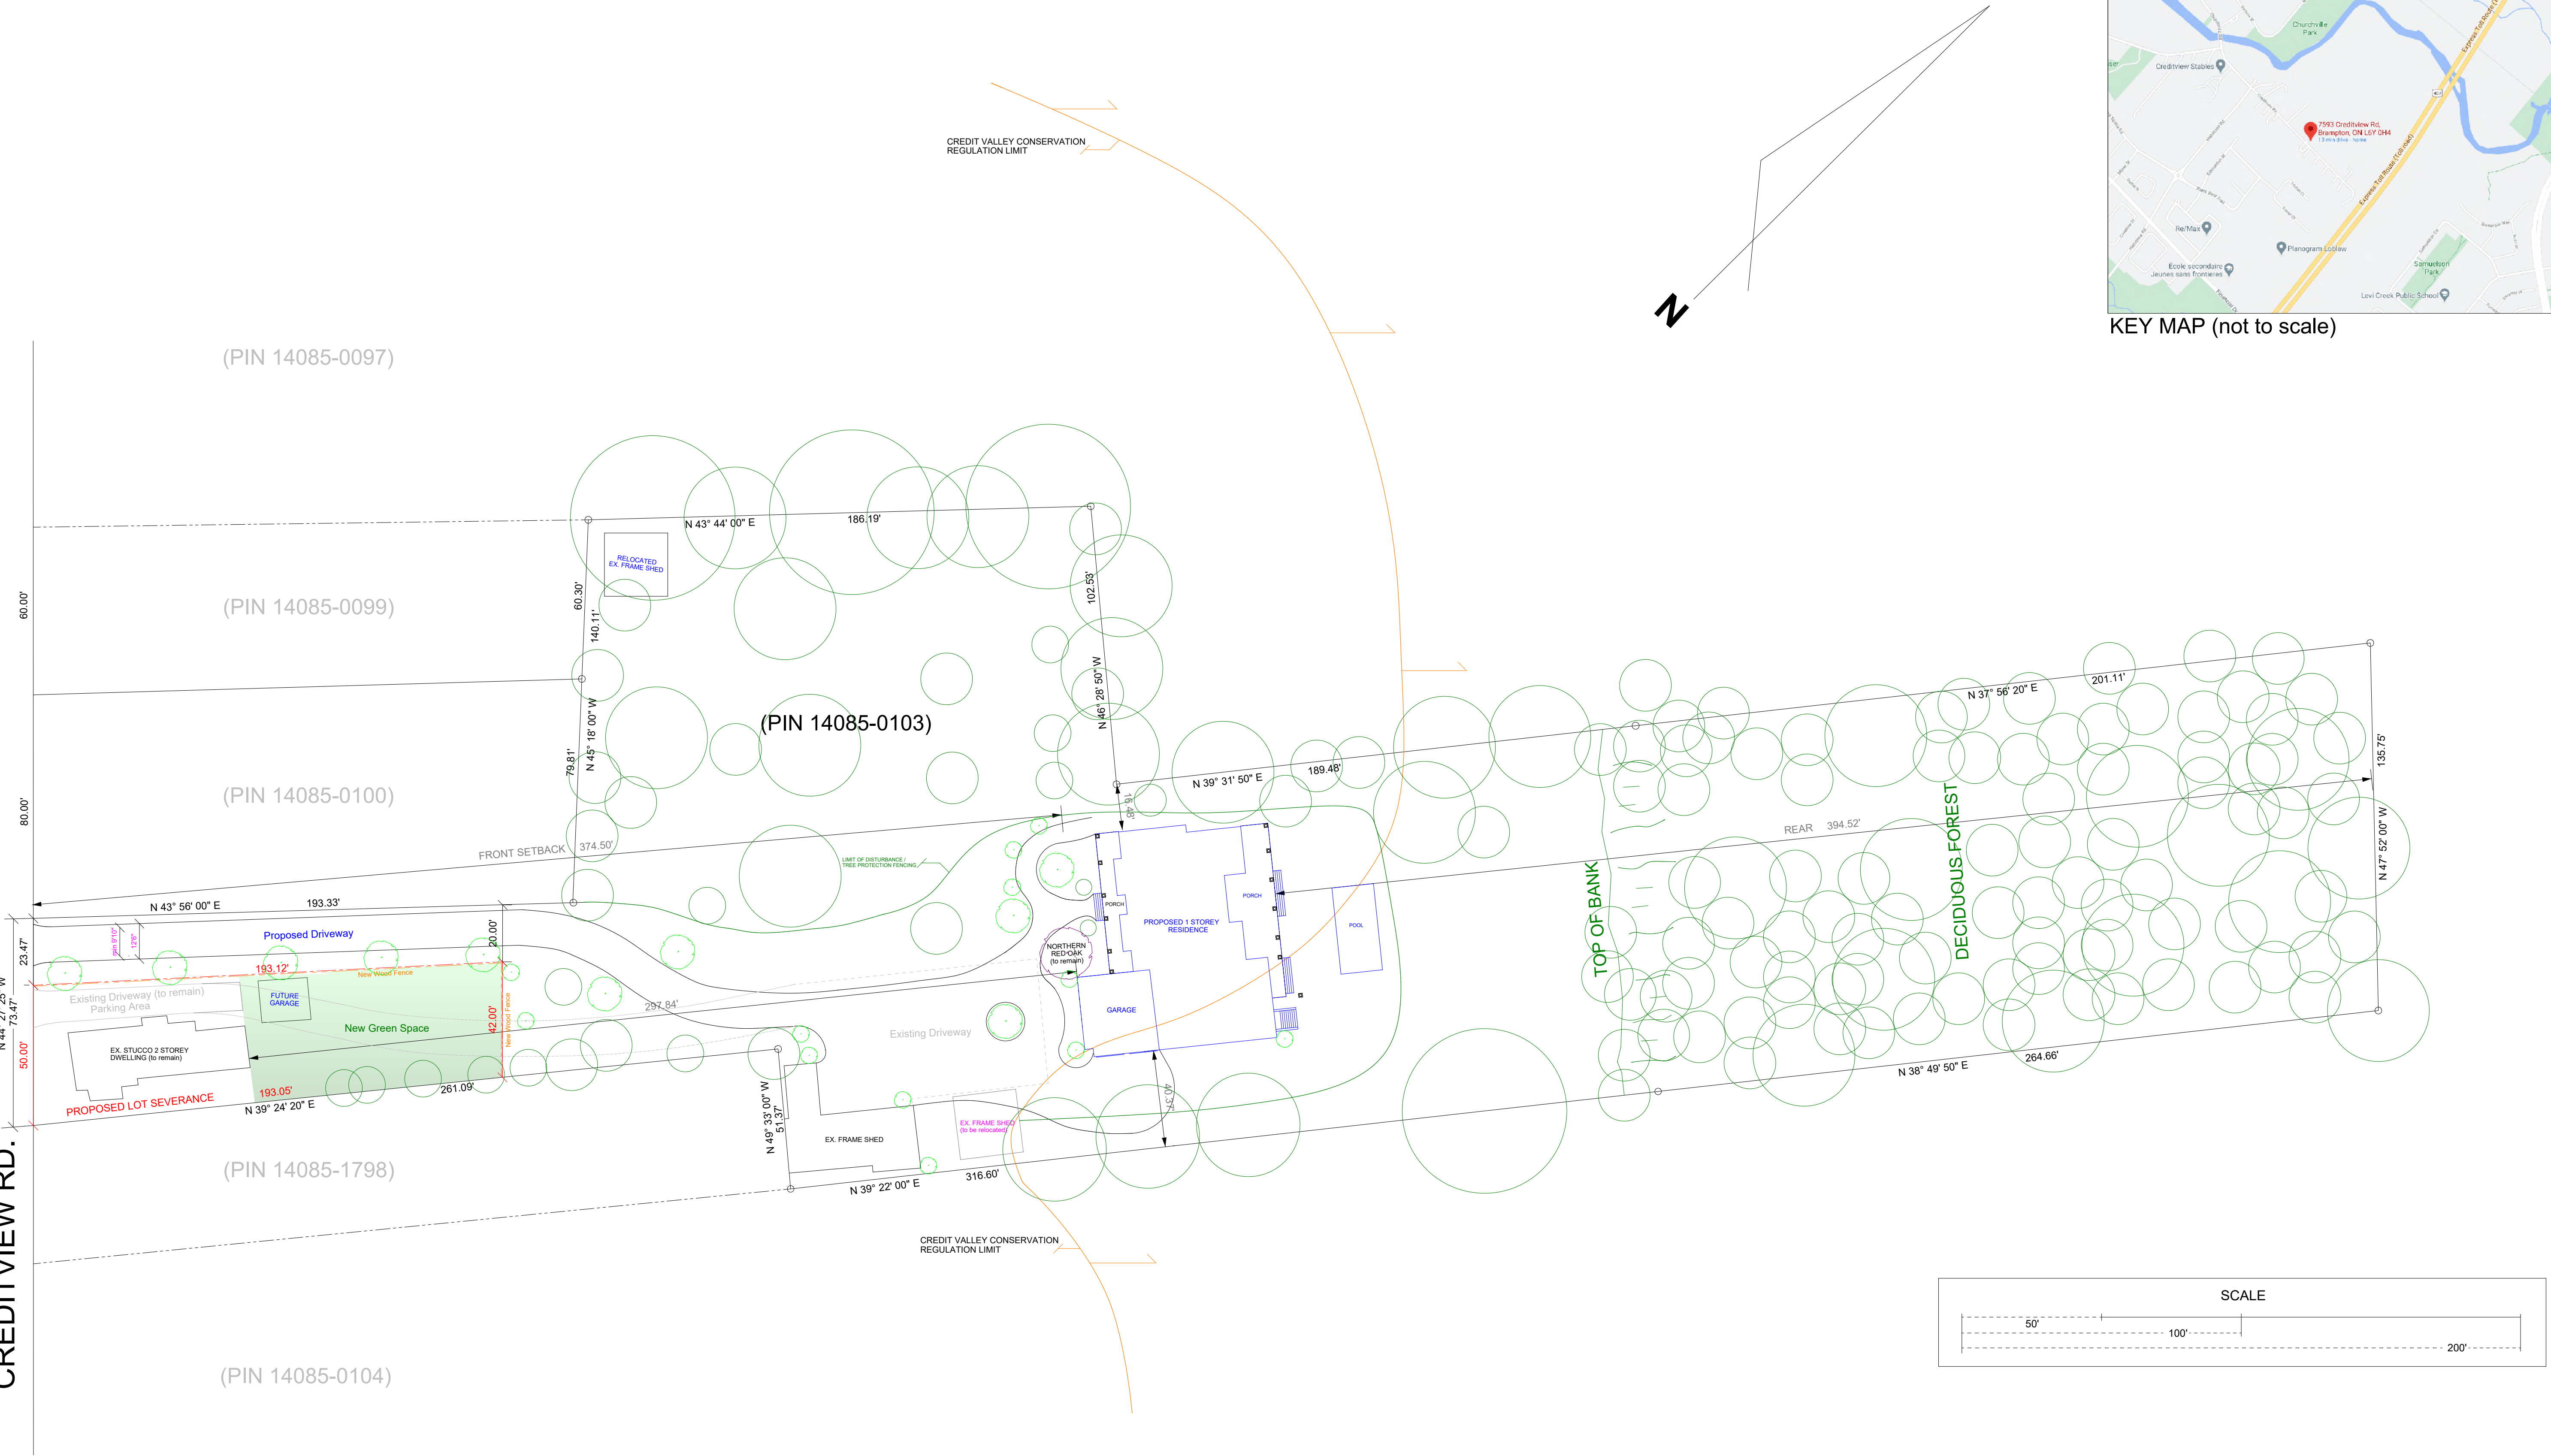

KEY MAP (not to scale)

No.	Revisions	Date
1	Original	March 22 2021
2	Part 1 Lot Depth	April 28 2021
3	Floorplan adjustment	May 22 2021
4	House flp. garage adj.	May 30 2021
5	lot. Tree & add measurement	June 3 2021
6	Total Res. m ² correction	June 11 2021

- GENERAL NOTES:
- DO NOT SCALE DRAWINGS
 - ALL DRAWINGS ARE THE PROPERTY OF THE ARCHITECT/DESIGNER AND SHALL NOT BE REPRODUCED IN WHOLE OR IN PART WITHOUT WRITTEN CONSENT FROM THE SAID ARCHITECT/DESIGNER.
 - CONTRACTOR TO CHECK AND VERIFY ALL DIMENSIONS BEFORE COMMENCING WORK AND TO REPORT ANY DISCREPANCIES TO THE ARCHITECT/DESIGNER. FAILURE TO DO SO WILL CAUSE FORFEIT TO ANY CLAIM.
 - ALL CONSTRUCTION TO BE ACCORDING TO BEST COMMON PRACTICE AND TO CONFORM TO THE ONTARIO BUILDING CODE OR OTHER CODES HAVING JURISDICTION.
 - GENERAL CONTRACTOR SHALL GUARANTEE ALL MATERIAL AND WORKMANSHIP FOR A PERIOD OF (1) ONE YEAR FOLLOWING SUBSTANTIAL COMPLETION. ALL OTHER MANUFACTURER'S GUARANTEES TO APPLY.
 - GENERAL CONTRACTOR SHALL OBTAIN AND PAY FOR ALL PERMITS EXCEPT FOR THE BUILDING PERMIT, WHICH WILL BE OBTAINED BY THE OWNER.
 - PROVIDE ADEQUATE TEMPORARY SHORING AS REQUIRED DURING ANY CONSTRUCTION OR REMOVAL OF STRUCTURAL WALLS, COMPONENTS OR SITE CONDITIONS. ANY AND ALL RESULTING DAMAGE SHALL BE REPAIRED AT THE CONTRACTOR'S EXPENSE.

PROJECT:

**PROPOSED
NEW RESIDENCE
FOR
MR. & MRS. LAMOUREUX**

7593 CREDITVIEW RD.
BRAMPTON, ON L6Y 0H4

DRAWING:		
SITE PLAN		
SCALE: AS INDICATED	DRAWN DATE: April 28th 2021	
DESIGN BY: ROBERT LAMOUREUX	CHECKED BY:	
DRAWN BY: ROBERT LAMOUREUX	REVISIONS BY: RL	
FILE LOCATION: C:\7593 Creditview\New Home Build 2020		
PROJECT NO.	SHEET NO.	REVISION NO.
7593	A01	3