



1 TERTIARY PLAN
A1.2 SCALE: 1:500

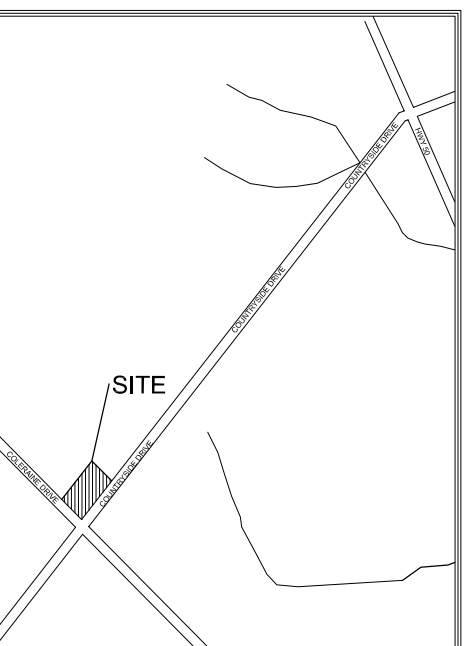

KEY PLAN

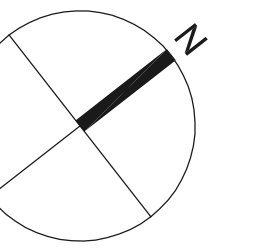

No.	DESCRIPTION	REVISIONS
1		

ISSUED FOR CONSTRUCTION
ISSUED FOR BID
ISSUED FOR BUILDING PERMIT
ISSUED FOR SITE PLAN APPROVAL 2022-05-16
SUBMITTALS

CONTRACTORS MUST CHECK AND VERIFY ALL DIMENSIONS AND CONDITIONS ON THE PROJECT AND MUST REPORT ANY DISCREPANCIES TO THE DESIGNER BEFORE PROCEEDING WITH CONSTRUCTION.
THIS DRAWING MUST NOT BE USED FOR CONSTRUCTION PURPOSES UNTIL SEALED AND SIGNED BY THE DESIGNER.
DO NOT SCALE DRAWINGS.

FCA
FAUSTO CORTESE ARCHITECTS
3590 RUTHERFORD RD. UNIT 7
VAUGHAN, ONTARIO, L4H 3T8
905-303-7416
FCORTESE@FCARCHITECTS.CA

PROJECT:
PROPOSED PARKING & OPEN STORAGE LAYOUT FOR
5556 COUNTRYSIDE DR
FILE #: SPA-2022-0103
BRAMPTON, ON

DRAWING: TERTIARY PLAN	
PLOTTED:	PROJECT No. 2021-39
DATE: AUGUST 2021	DRAWING No. AS NOTED
SCALE: AS NOTED	FILE NAME: A1.2
DRAWN BY: AD	REVIEWED BY: FC