


CREDIT VIEW RD

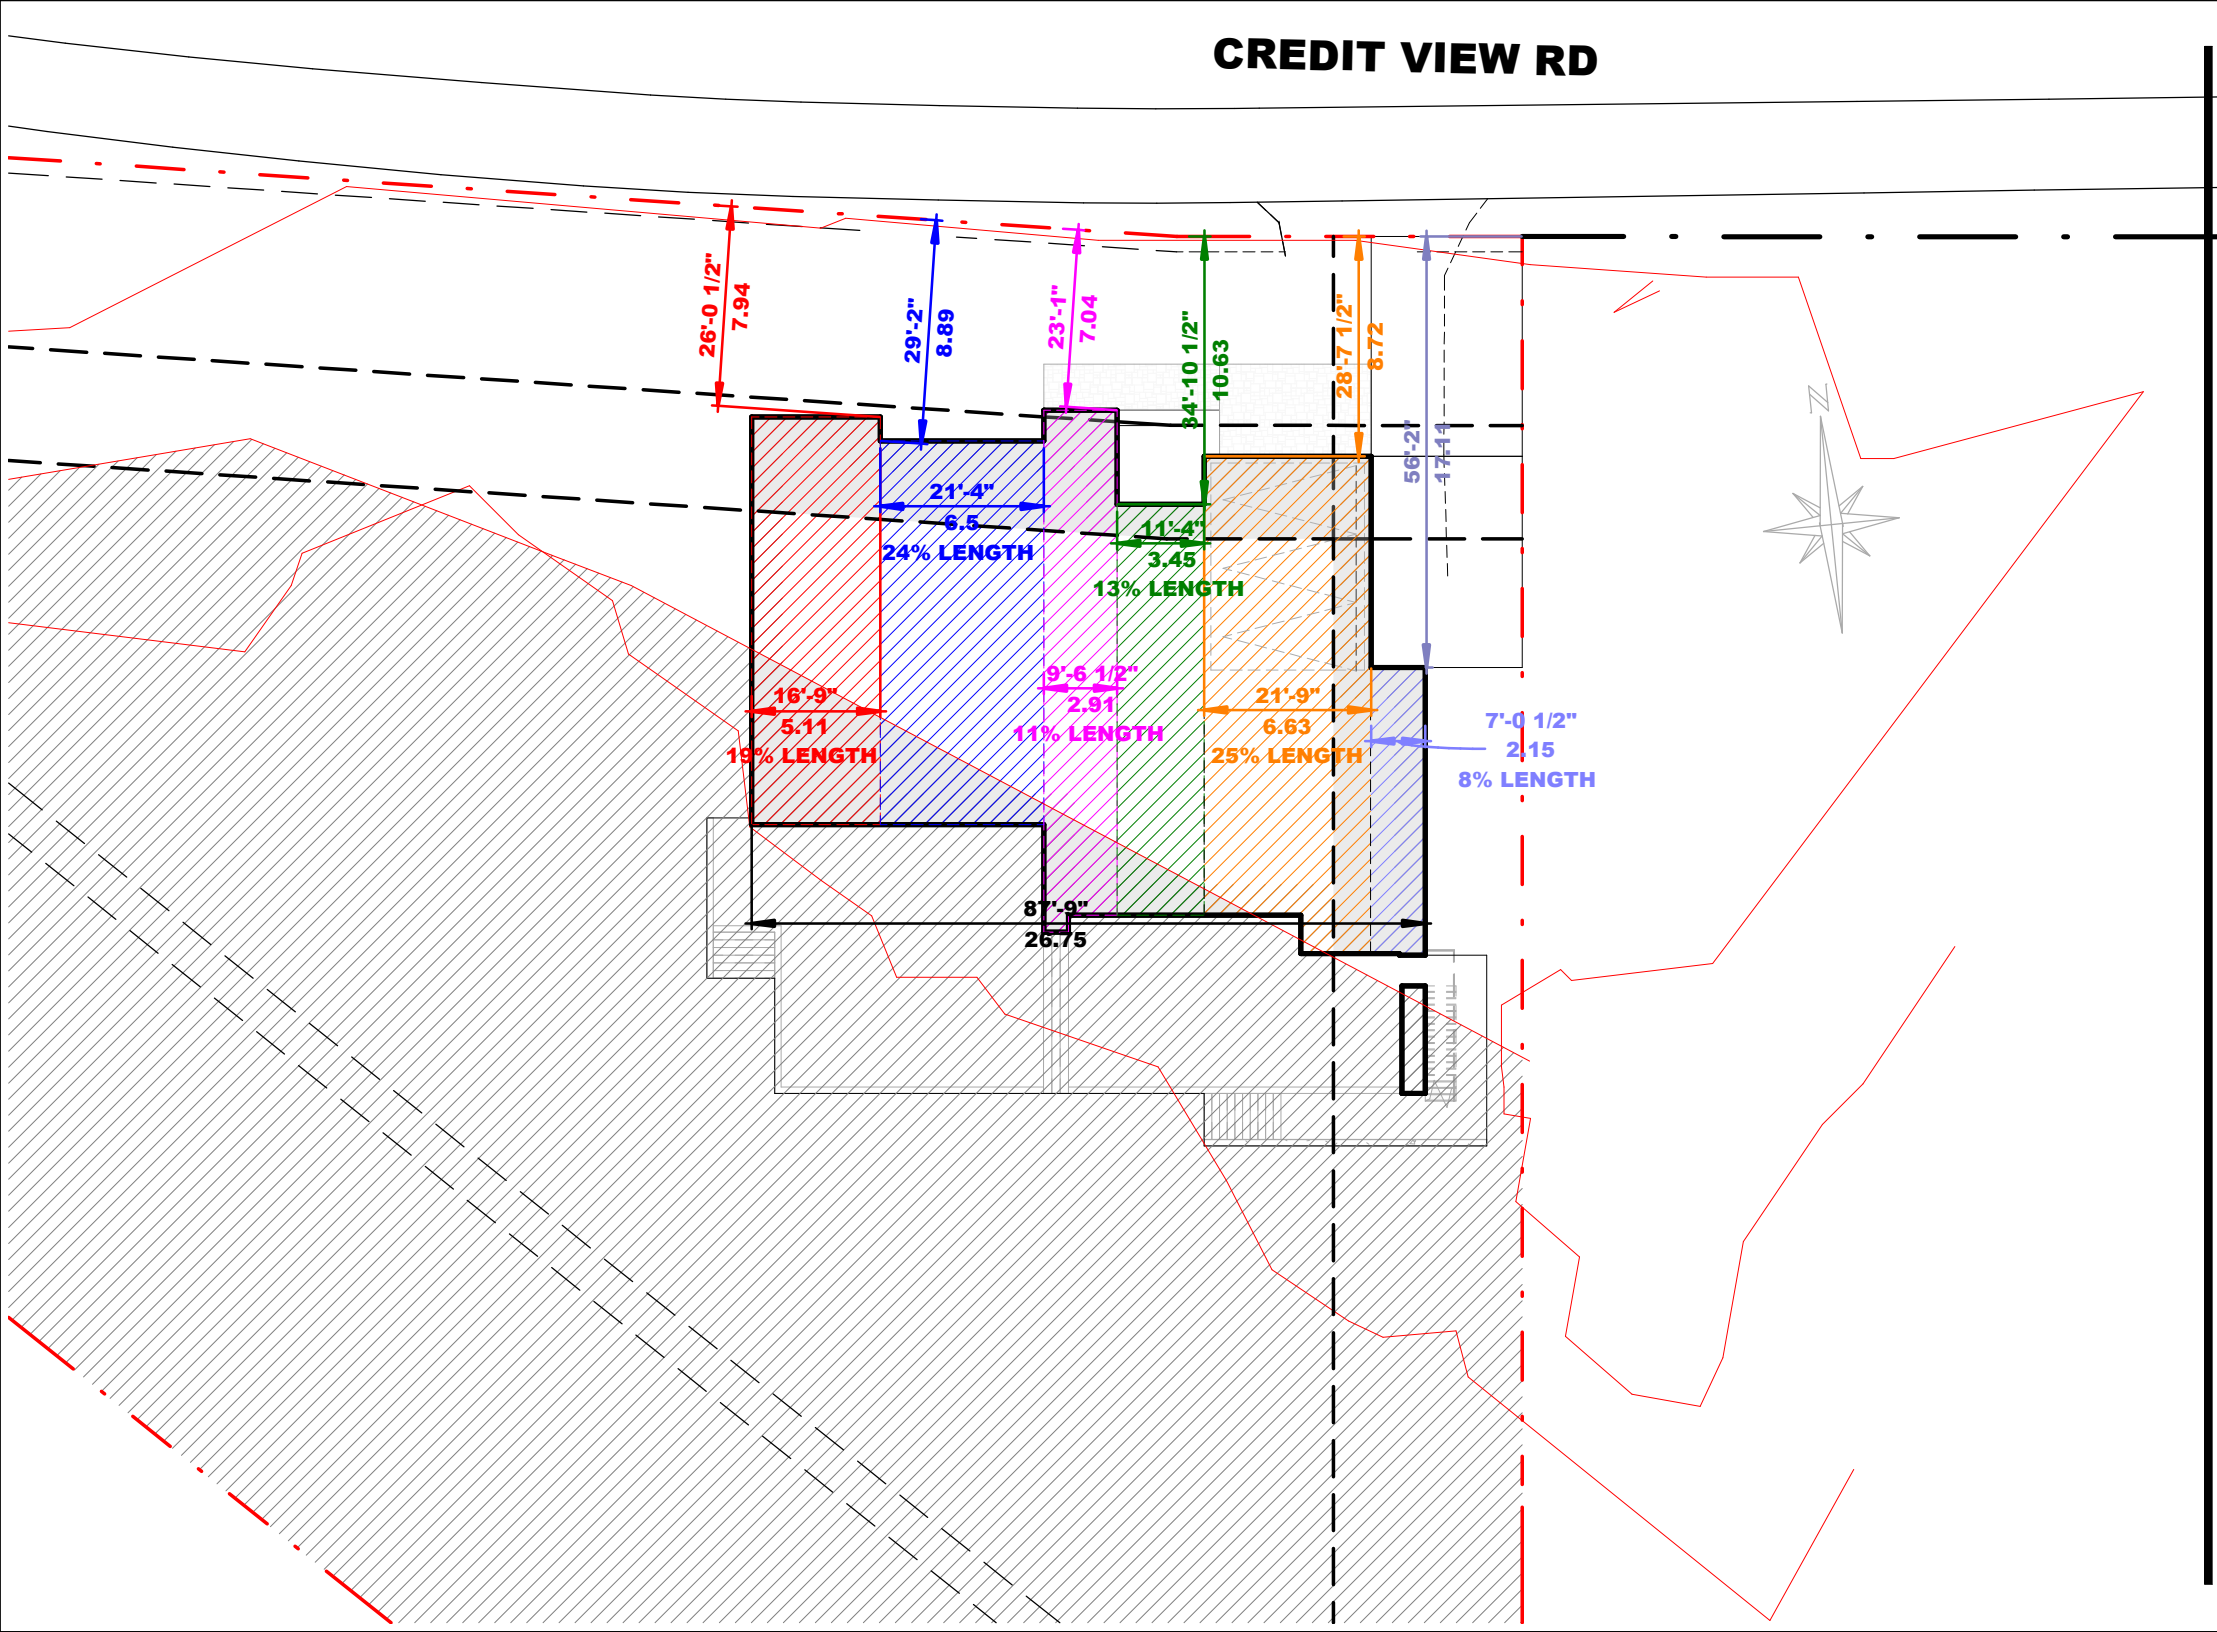

Project:
8488 Credit View Rd
BRAMPTON ONTARIO

Submission Chart

No.	Date:	Issued For:	By:
1			
2			
3			
4			
5			
6			
7			
8			
9			

All Drawings, Specifications and Related Documents are the property of Hyphen Studio Inc., the copyright in the same being reserved to them. Reproduction of Drawings, Specifications and Related Documents in part or whole is not permitted without the written permission of Hyphen Studio Inc. This drawing must not be scaled. The contractor is to verify dimensions and data noted herein with conditions on the site and is held responsible for reporting any discrepancy to Hyphen Studio Inc., for adjustment. This drawing is not to be used for Construction purpose until signed and sealed by the Architect.

HYPHEN STUDIO


3429 Yonge St., Toronto, ON, M4N 2N1
info@Hyphenstudio.co
(+1)647-869-9356 (+1)647-9796879

Sheet Title: **COA**

Drawn: Author Sheet No:
Checked: Checker
Project No: 16-146
Date: DEC 2016
Scale: 1 : 300

A06-01

CREDIT VIEW RD

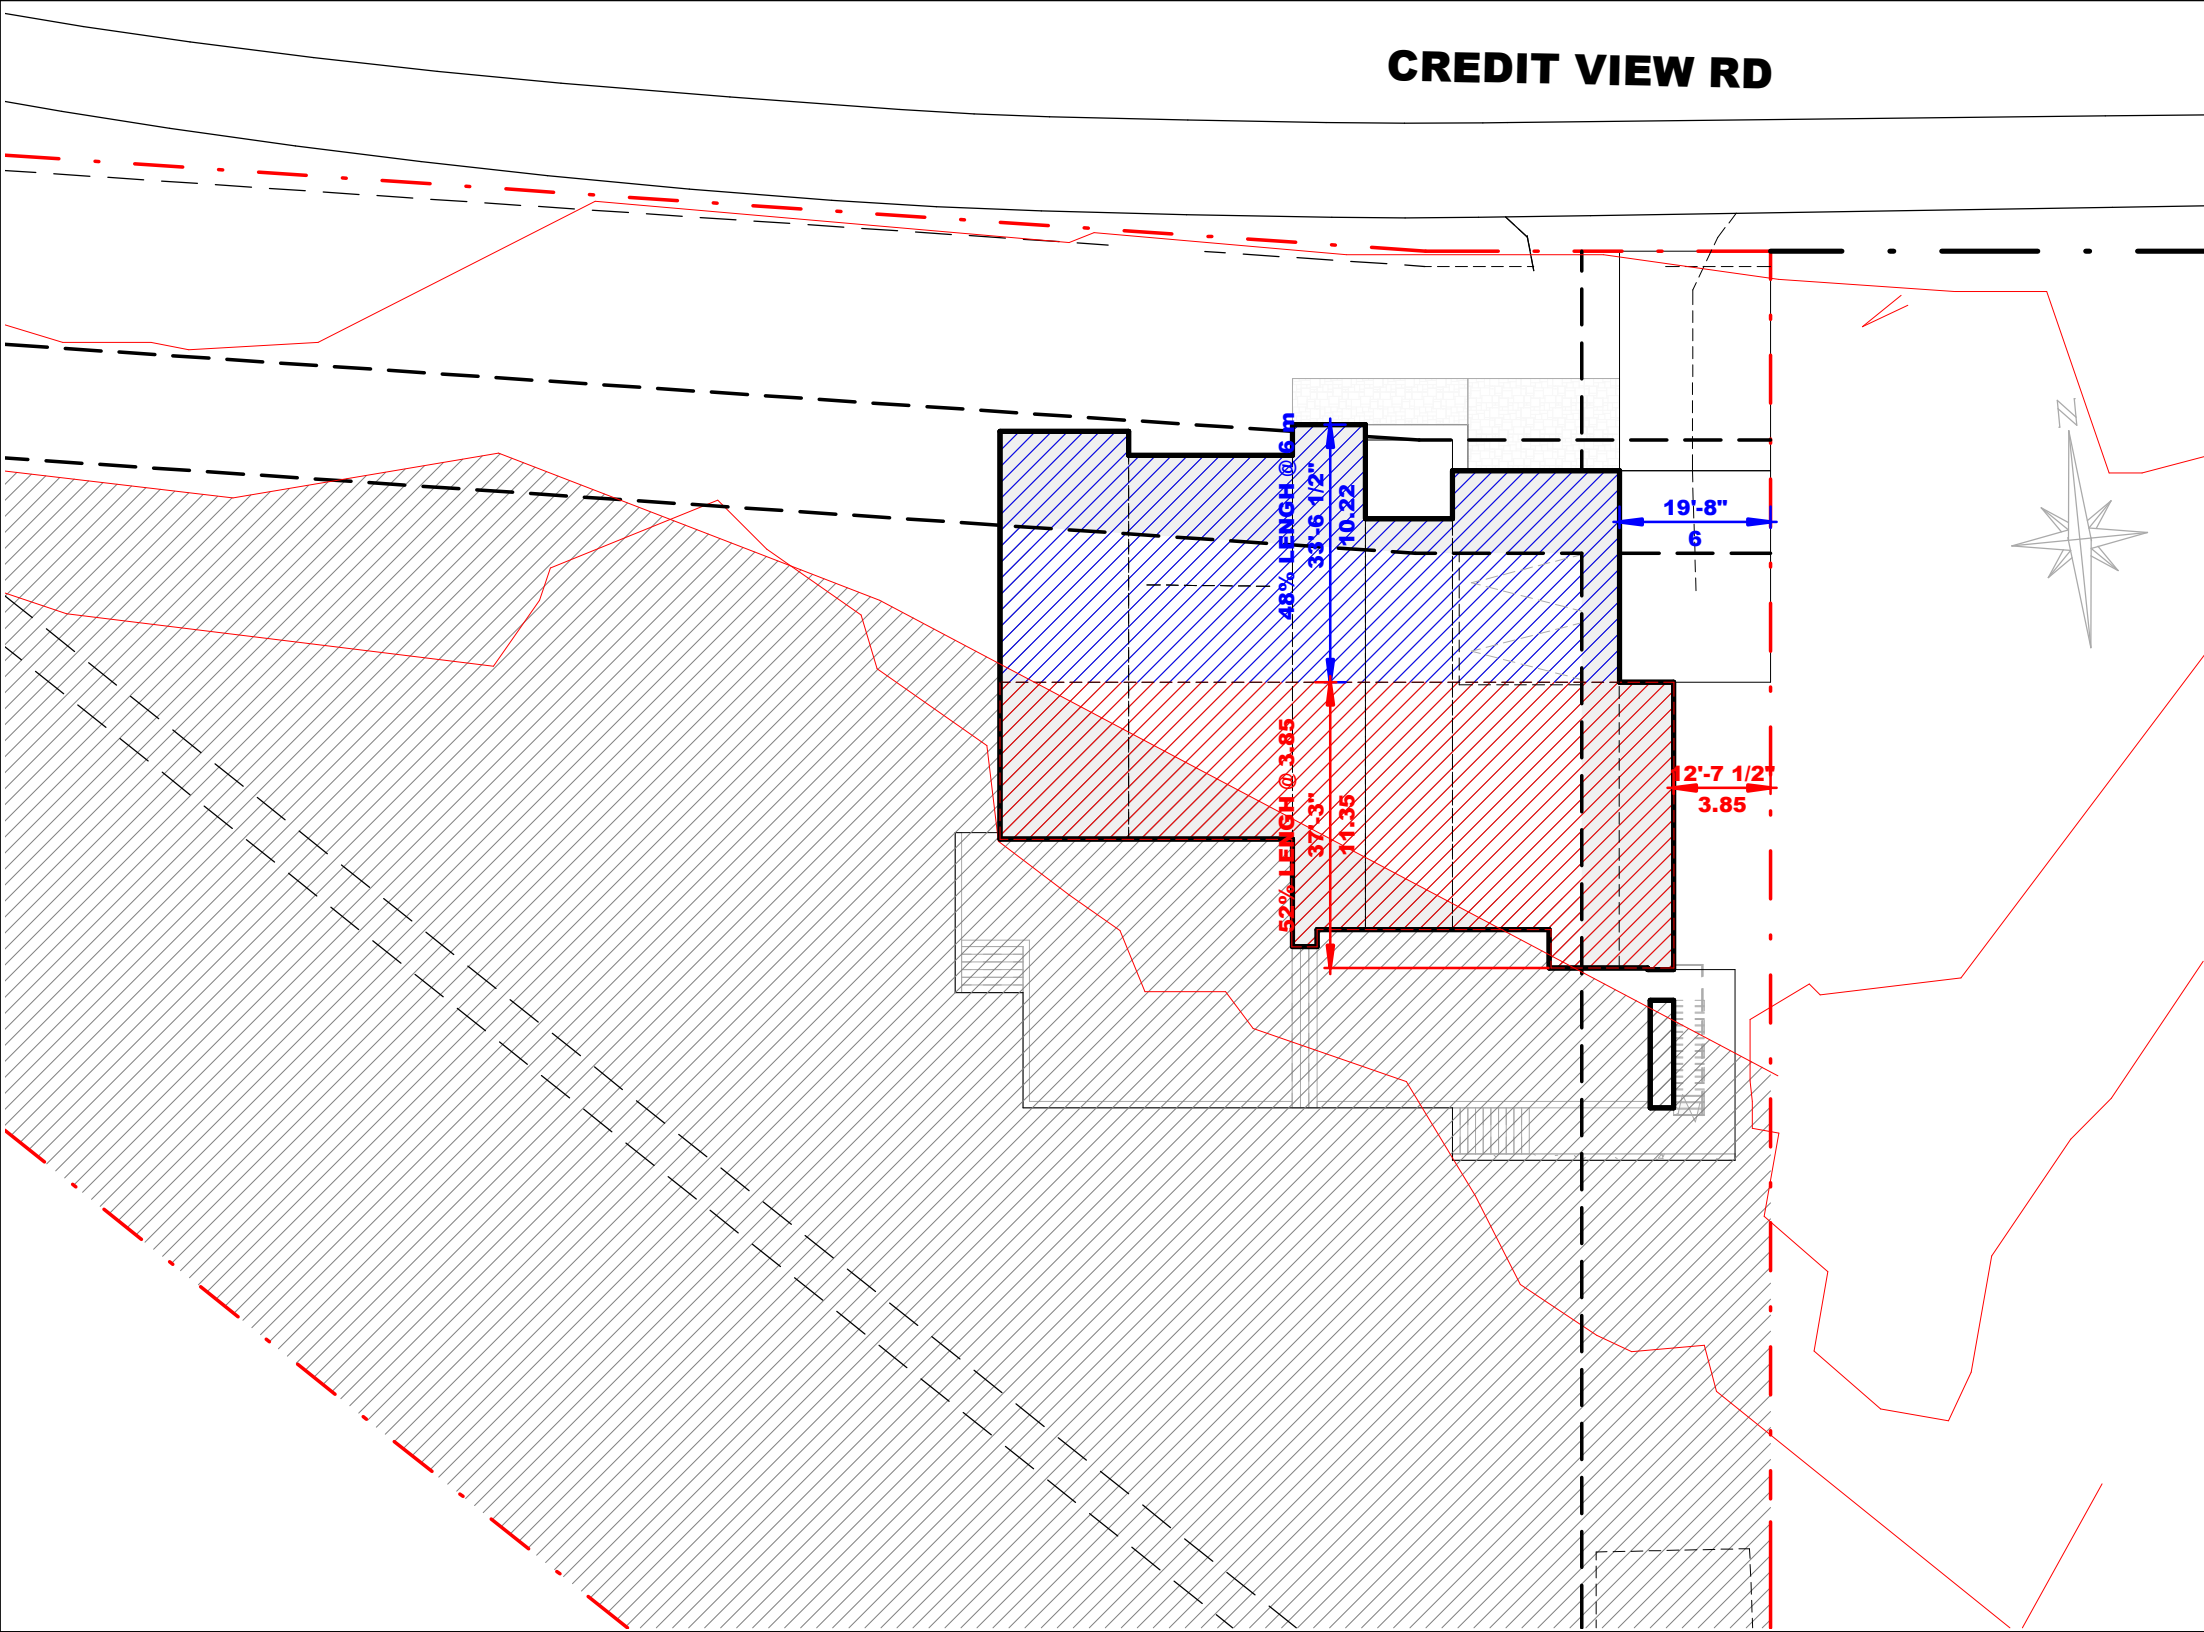

Project:
8488 Credit View Rd
BRAMPTON ONTARIO

Submission Chart

No.	Date:	Issued For:	By:
1			
2			
3			
4			
5			
6			
7			
8			
9			

All Drawings, Specifications and Related Documents are the property of Hyphen Studio Inc., the copyright in the same being reserved to them. Reproduction of Drawings, Specifications and Related Documents in part or whole is not permitted without the written permission of Hyphen Studio Inc. This drawing must not be scaled. The contractor is to verify dimensions and data noted herein with conditions on the site and is held responsible for reporting any discrepancy to Hyphen Studio Inc., for adjustment. This drawing is not to be used for Construction purpose until signed and sealed by the Architect.




3429 Yonge St., Toronto, ON, M4N 2N1
info@Hyphenstudio.co
(+1)647-869-9356 (+1)647-9796879

Sheet Title:
COA

Drawn: Author Sheet No:
Checked: Checker
Project No: 16-146
Date: DEC 2016
Scale: 1 : 300

A06-02

CREDIT VIEW RD

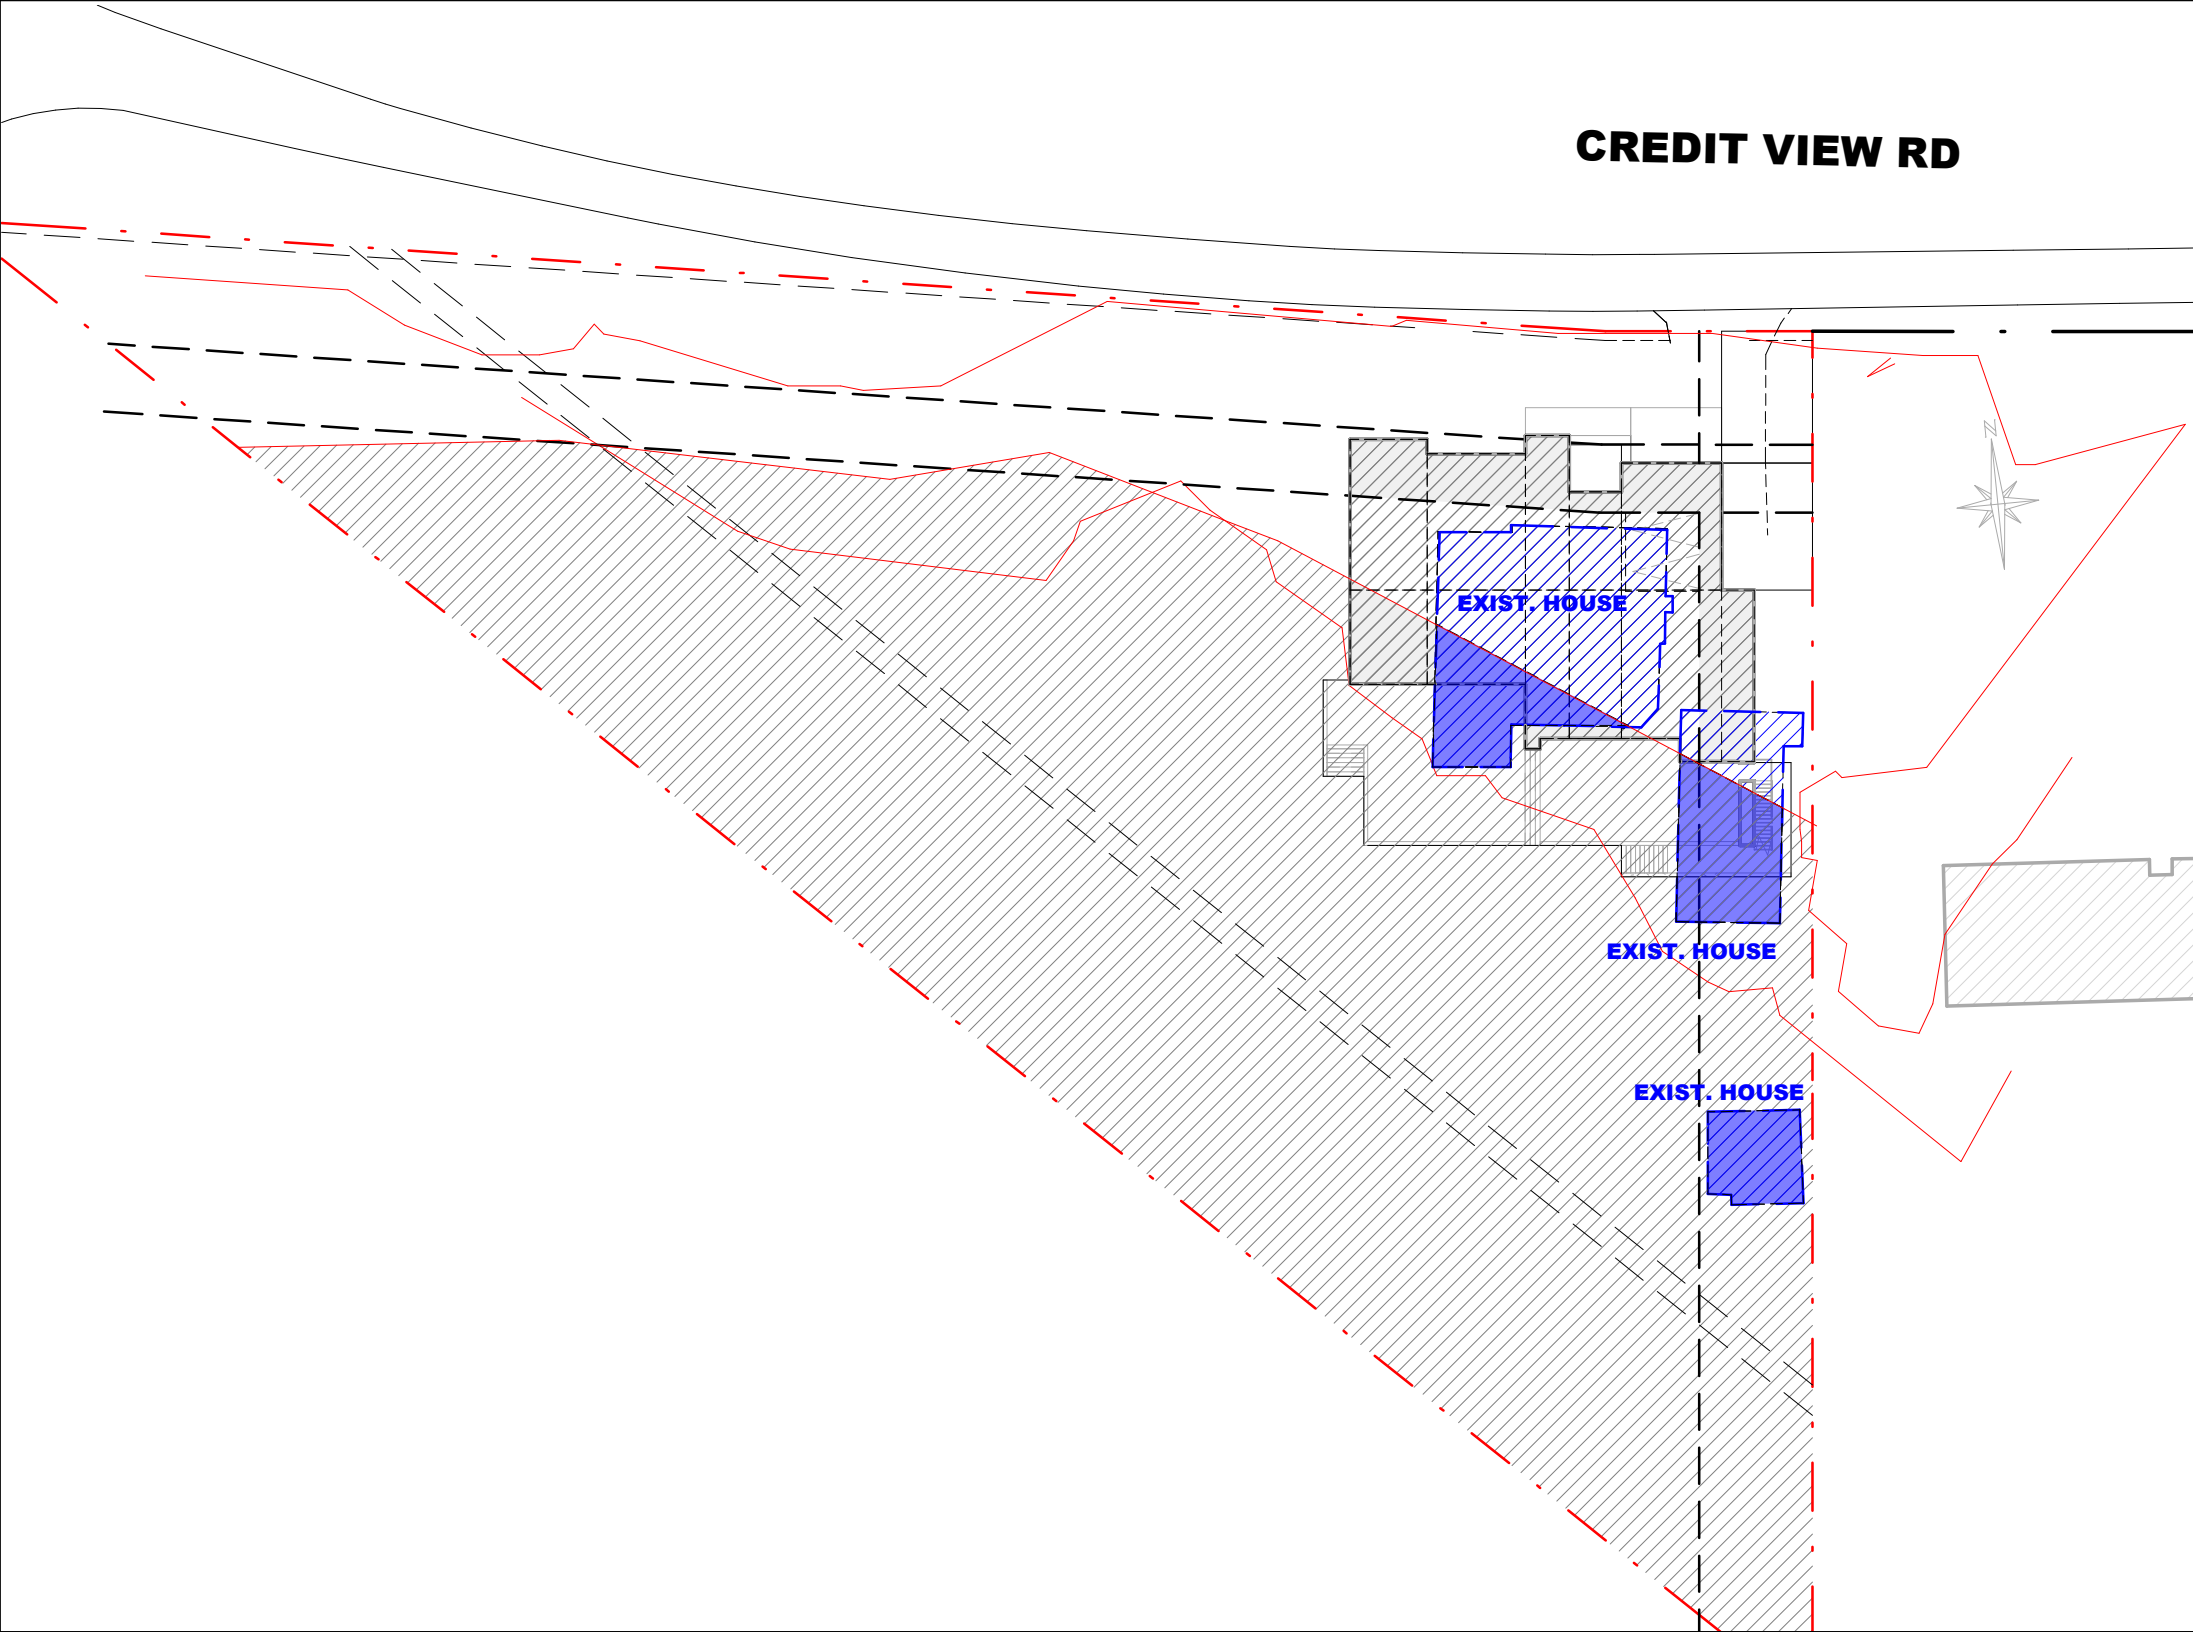

Project:

8488 Credit View Rd
BRAMPTON ONTARIO

Submission Chart

No.	Date:	Issued For:	By:
1			
2			
3			
4			
5			
6			
7			
8			
9			

All Drawings, Specifications and Related Documents are the property of Hyphen Studio Inc., the copyright in the same being reserved to them. Reproduction of Drawings, Specifications and Related Documents in part or whole is not permitted without the written permission of Hyphen Studio Inc. This drawing must not be scaled. The contractor is to verify dimensions and data noted herein with conditions on the site and is held responsible for reporting any discrepancy to Hyphen Studio Inc., for adjustment. This drawing is not to be used for Construction purpose until signed and sealed by the Architect.

HYPHEN STUDIO

3429 Yonge St., Toronto, ON, M4N 2N1
info@Hyphenstudio.co
(+1)647-869-9356 (+1)647-9796879

Sheet Title:

COA

Drawn: Author
Checked: Checker
Project No: 16-146
Date: DEC 2016
Scale: 1 : 500

Sheet No:

A06-03