

Application for Minor VarianceSection 45 of the *Planning Act*, R.S.O. 1990 c.P.13**Please Note:** You are receiving this notice as you are within 60 meters of the subject property.

Application Number:	A-2023-0346
Property Address:	3 Elmcrest Drive
Legal Description:	Plan 43M1896, Lot 132, Ward 4
Agent:	Rely Solutions, Shivang Tarika
Owner(s):	Gourave Kapoor, Sunny Kapoor
Other applications: under the <i>Planning Act</i>	nil
Meeting Date and Time:	Tuesday, December 19, 2023 at 9:30 am
Meeting Location:	Hybrid in-person and virtual meeting – Council Chambers, 4th Floor Brampton City Hall, 2 Wellington Street West

Purpose of the Application:

1. To permit a proposed exterior stairway leading to a below grade entrance in a required side yard, whereas the by-law does not permit exterior stairways constructed below established grade in the required interior side yard; and
2. To permit an interior side yard setback of 0.11 metres to a proposed exterior stairway leading to a below grade entrance, whereas the by-law requires a minimum side yard setback of 1.2 metres.

Participate in the Meeting:

- Send an email with your written comments to coa@brampton.ca. Written submissions must include your name and mailing address, the application number or property address you are commenting on, and must be received no later than **4:00 pm on Thursday, December 14, 2023**.
- Participate in person by attending the meeting on the date and time noted above. You are encouraged to register for in person attendance by emailing coa@brampton.ca and indicating if you plan to address Committee.
- Participate virtually (computer, tablet or smartphone). To participate virtually via WebEx, you must register in advance, no later than **4:00 pm on Thursday, December 14, 2023**, by emailing coa@brampton.ca, and providing your name, mailing address, phone number and email address. Confirmation of registration and participation instructions will be provided.

Note: Information provided in your correspondence, virtual or in-person delegation will become part of the public meeting record and will be posted on the City's website. If you do not participate in the public meeting, Committee may make a decision in your absence and you will not be entitled to any further notice in the proceedings.

Viewing Application Materials: The application and related materials are available online at www.brampton.ca/en/city-hall/meetings-agendas and may be viewed in person in the City Clerk's Office during regular business hours. More information regarding the Committee of Adjustment is available at www.brampton.ca.


Appeal Process: If you wish to be notified of the decision of Committee, you must submit a written request to coa@brampton.ca. This will also entitle you to be advised of an appeal of the matter to the Ontario Land Tribunal (OLT). Please be advised that only the applicant, municipality, certain public bodies and the Minister can appeal a decision to the OLT. If a decision is appealed, you may request participant status by contacting olt.clo@ontario.ca.

Owners are requested to ensure that their tenant(s) are notified of this application and meeting date. This notice is to be posted by the owner of any land that contains seven or more residential units in a location that is visible to all of the residents.


Dated this 6th day of December 2023

Secretary Treasurer
Committee of Adjustment, City Clerk's Office
2 Wellington Street West, Brampton, L6Y 4R2
P: 905.874.2117
E: coa@brampton.ca

SCALE 1/8"=1'-0"

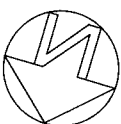

3 ELMCREST DR

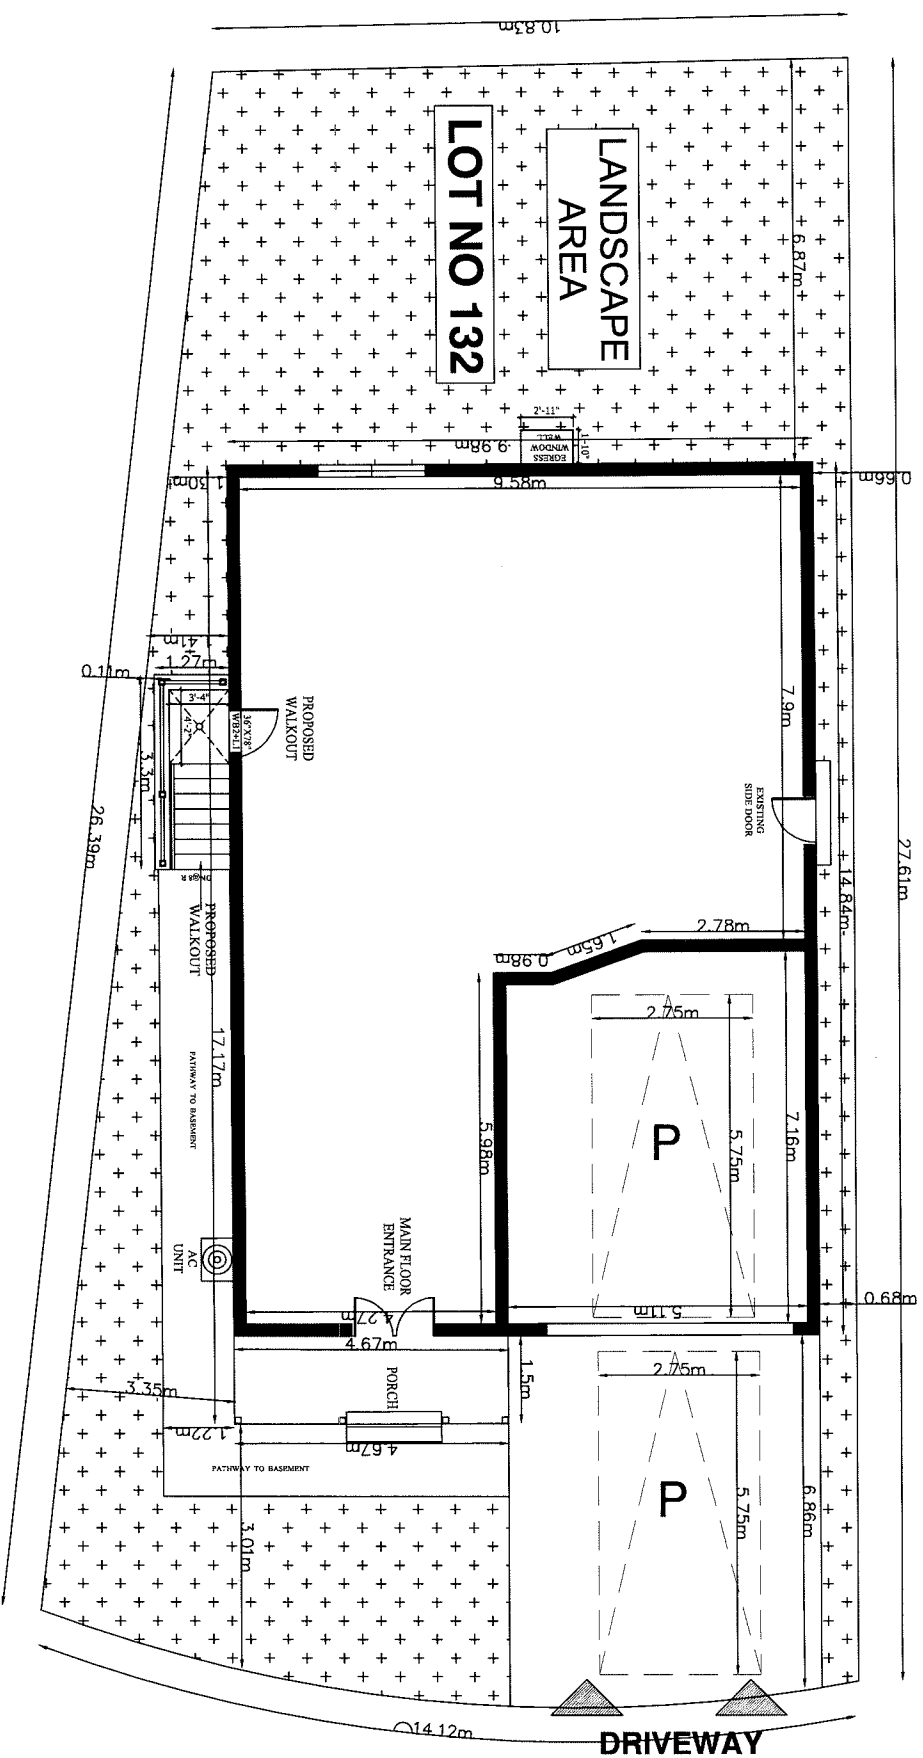

DO NOT SCALE DRAWINGS
PROPERTY RIGHTS RETAINED BY:
BG CONSTRUCTION DESIGN
ANY REPRODUCTION IN WHOLE OR IN PART
UNDER THE RULES AND BY-LAWS OF THE
CORPORATION IS STRICTLY FORBIDDEN.
ANY REPRODUCTIONS MUST BE
AUTHORIZED BY
ALL DRAWINGS ARE IN METRIC SCALE

PROPOSAL TO CONSTRUCT SECONDARY UNIT

THE UNDERSIGNED HAS REVIEWED AND TAKES RESPONSIBILITY FOR THIS DESIGN, AND HAS THE QUALIFICATIONS AND MEETS THE REQUIREMENTS SET OUT IN THE ONTARIO BUILDING CODE TO BE A DESIGNER.

REQUIRED UNLESS DESIGN IS EXEMPT
UNDER DIV. C325.1 OF THE BUILDING CODE

NAME	SIGNATURE	BCIN
SHIVANG TARICA		106440

SHIMONG TAKIKA

NO	REVISION / ISSUE	DATE

CITY : BRAMPTON

3 ELMCREST DR

EXISTING DWELLING

PROJECT	SHEET A1
JULY 2023	
SCALE 3/16"=1'-0"	