

The Personal Information collected on this form is collected pursuant to section 45 of the Planning Act and will be used in the processing of this application. Applicants are advised that the Committee of Adjustment is a public process and the information contained in the Committee of Adjustment files is considered public information and is available to anyone upon request and will be published on the City's website. Questions about the collection of personal information should be directed to the Secretary-Treasurer, Committee of Adjustment, City of Brampton.

APPLICATION
Minor Variance or Special Permission
(Please read Instructions)

NOTE: It is required that this application be filed with the Secretary-Treasurer of the Committee of Adjustment and be accompanied by the applicable fee.

The undersigned hereby applies to the Committee of Adjustment for the City of Brampton under section 45 of the Planning Act, 1990, for relief as described in this application from By-Law **270-2004**.

1. **Name of Owner(s)** Virjanand Singh & Amrita Lall
Address 23 PERMAFROST DR .BRAMPTON, ON, L6R 3M4

Phone # +1 9059653016 **Fax #** _____
Email vvsingh2005@yahoo.com

2. **Name of Agent** Shivang Tarika
Address 106 Morningside Dr, Georgetown, L7G0M2, ON

Phone # +1 4168212630 **Fax #** _____
Email shivang@relysolution.com

3. **Nature and extent of relief applied for (variances requested):**
A. To Propose an exterior stairway leading to a below grade entrance in the required interior side yard.
B. Proposed Interior side Yard Set back is 0.00m to the below Grade Stairway and the required is 1.27m.

4. **Why is it not possible to comply with the provisions of the by-law?**
The owner of the property wants to build a second dwelling unit to manage his mortgage. However to provide a second dwelling unit the entrance has to be below the grade which is not possible on rear yard and the other side of the property due to insufficient space and privacy reason. So the only space where owner can construct the entrance is the side of the property. The entrance is designed in such a way that it doesn't block the passage to

5. **Legal Description of the subject land:**
Lot Number 117
Plan Number/Concession Number M1666
Municipal Address 23 PERMAFROST DR .BRAMPTON.

6. **Dimension of subject land (in metric units)**
Frontage 13.70 M
Depth 27.00M
Area 370.17 SQM

7. **Access to the subject land is by:**
Provincial Highway ☐ **Seasonal Road** ☐
Municipal Road Maintained All Year ☒ **Other Public Road** ☐
Private Right-of-Way ☐ **Water** ☐

8. Particulars of all buildings and structures on or proposed for the subject land: (specify in metric units ground floor area, gross floor area, number of storeys, width, length, height, etc., where possible)

EXISTING BUILDINGS/STRUCTURES on the subject land: List all structures (dwelling, shed, gazebo, etc.)

Ground Floor Area: 152.07 sqm

Gross Floor Area: 308.86 sqm,

No. of Levels: 2

Width: 11.19 m

Length: 13.04 m

PROPOSED BUILDINGS/STRUCTURES on the subject land:

9. Location of all buildings and structures on or proposed for the subject lands: (specify distance from side, rear and front lot lines in metric units)

EXISTING

Front yard setback4.63 M

Rear yard setback7.49 M

Side yard setback1.27 M

Side yard setback1.23M

PROPOSED

Front yard setback4.63 M

Rear yard setback7.49 M

Side yard setback0.00 M

Side yard setback1.23 M

10. Date of Acquisition of subject land: 2019
11. Existing uses of subject property: Residential - Single Dwelling Unit
12. Proposed uses of subject property: Residential - Two Dwelling Unit
13. Existing uses of abutting properties: Residential
14. Date of construction of all buildings & structures on subject land: 2011
15. Length of time the existing uses of the subject property have been continued: 8 yrs

16. (a) What water supply is existing/proposed?
- Municipal☒

Well☐

Other (specify)
- (b) What sewage disposal is/will be provided?
- Municipal☒

Septic☐

Other (specify)
- (c) What storm drainage system is existing/proposed?
- Sewers☒

Ditches☐

Swales☐

Other (specify)

17. Is the subject property the subject of an application under the Planning Act, for approval of a plan of subdivision or consent?

Yes ☐ No ☒

If answer is yes, provide details: File # _____ Status _____

18. Has a pre-consultation application been filed?

Yes ☐ No ☒

19. Has the subject property ever been the subject of an application for minor variance?

Yes ☐ No ☒ Unknown ☐

If answer is yes, provide details:

File # _____	Decision _____	Relief _____
File # _____	Decision _____	Relief _____
File # _____	Decision _____	Relief _____

Shivang Tarika

Signature of Applicant(s) or Authorized Agent

DATED AT THE 17th OF December

THIS 14 DAY OF December, 2023.

IF THIS APPLICATION IS SIGNED BY AN AGENT, SOLICITOR OR ANY PERSON OTHER THAN THE OWNER OF THE SUBJECT LANDS, WRITTEN AUTHORIZATION OF THE OWNER MUST ACCOMPANY THE APPLICATION. IF THE APPLICANT IS A CORPORATION, THE APPLICATION SHALL BE SIGNED BY AN OFFICER OF THE CORPORATION AND THE CORPORATION'S SEAL SHALL BE AFFIXED.

I, Shivang Tarika, OF THE Town Region OF Kalton Hills
IN THE Region OF Kalton SOLEMNLY DECLARE THAT:

ALL OF THE ABOVE STATEMENTS ARE TRUE AND I MAKE THIS SOLEMN DECLARATION CONSCIENTIOUSLY BELIEVING IT TO BE TRUE AND KNOWING THAT IT IS OF THE SAME FORCE AND EFFECT AS IF MADE UNDER OATH.

DECLARED BEFORE ME AT THE

City OF Brampton

IN THE Region OF

Peel THIS 14 DAY OF
December, 2023

[Signature]
A Commissioner etc.

Mercelyn Osayamen Osaze
a Commissioner, etc.,
Province of Ontario,
for the Corporation of the
City of Brampton.
Expires June 20, 2025.

Shivang Tarika

Signature of Applicant or Authorized Agent

Submit by Email

FOR OFFICE USE ONLY

Present Official Plan Designation: _____

Present Zoning By-law Classification: _____

R1C-1261

This application has been reviewed with respect to the variances required and the results of the said review are outlined on the attached checklist.

Shiza Athar

Zoning Officer

2023/12/11

Date

DATE RECEIVED

Dec 14, 2023

Date Application Deemed
Complete by the Municipality

VL

APPOINTMENT AND AUTHORIZATION OF AGENT

To: The Secretary-Treasurer
Committee of Adjustment
City of Brampton
2 Wellington Street West
Brampton, Ontario
L6Y 4R2

LOCATION OF THE SUBJECT LAND: 23 PERMAFROST DR .BRAMPTON.

I/We, Virjanand Singh & Amrita Lall
please print/type the full name of the owner(s)

the undersigned, being the registered owner(s) of the subject lands, hereby authorize

Shivang Tarika

please print/type the full name of the agent(s)

to make application to the **City of Brampton Committee of Adjustment** in the matter of an application for minor variance with respect to the subject land.

Dated this 04 day of DECEMBER, 2023.

VS

Amrita

(signature of the owner(s), or where the owner is a firm or corporation, the signature of an officer of the owner.)

(where the owner is a firm or corporation, please print or type the full name of the person signing.)

NOTE: If the owner is a firm or corporation, the corporate seal shall be affixed hereto.

NOTE: Unit owners within a Peel Standard Condominium Corporation are to secure authorization from the Directors of the Condominium Corporation in a form satisfactory to the City of Brampton, prior to submission of an application. Signatures from all Members of the Board of Directors are required.

PERMISSION TO ENTER

To: The Secretary-Treasurer
Committee of Adjustment
City of Brampton
2 Wellington Street West
Brampton, Ontario
L6Y 4R2

LOCATION OF THE SUBJECT LAND: 23 PERMAFROST DR .BRAMPTON.

I/We, Virjanand Singh & Amrita Lall
please print/type the full name of the owner(s)

the undersigned, being the registered owner(s) of the subject land, hereby authorize the Members of the City of Brampton Committee of Adjustment and City of Brampton staff members, to enter upon the above noted property for the purpose of conducting a site inspection with respect to the attached application for Minor Variance and/or consent.

Dated this 04 day of DECEMBER, 2023.


VS Amrita

(signature of the owner[s], or where the owner is a firm or corporation, the signature of an officer of the owner.)


(where the owner is a firm or corporation, please print or type the full name of the person signing.)

NOTE: *If the owner is a firm or corporation, the corporate seal shall be affixed hereto.*

NO DISCUSSION SHALL TAKE PLACE BETWEEN THE COMMITTEE MEMBERS AND THE APPLICANT DURING THE SITE INSPECTION

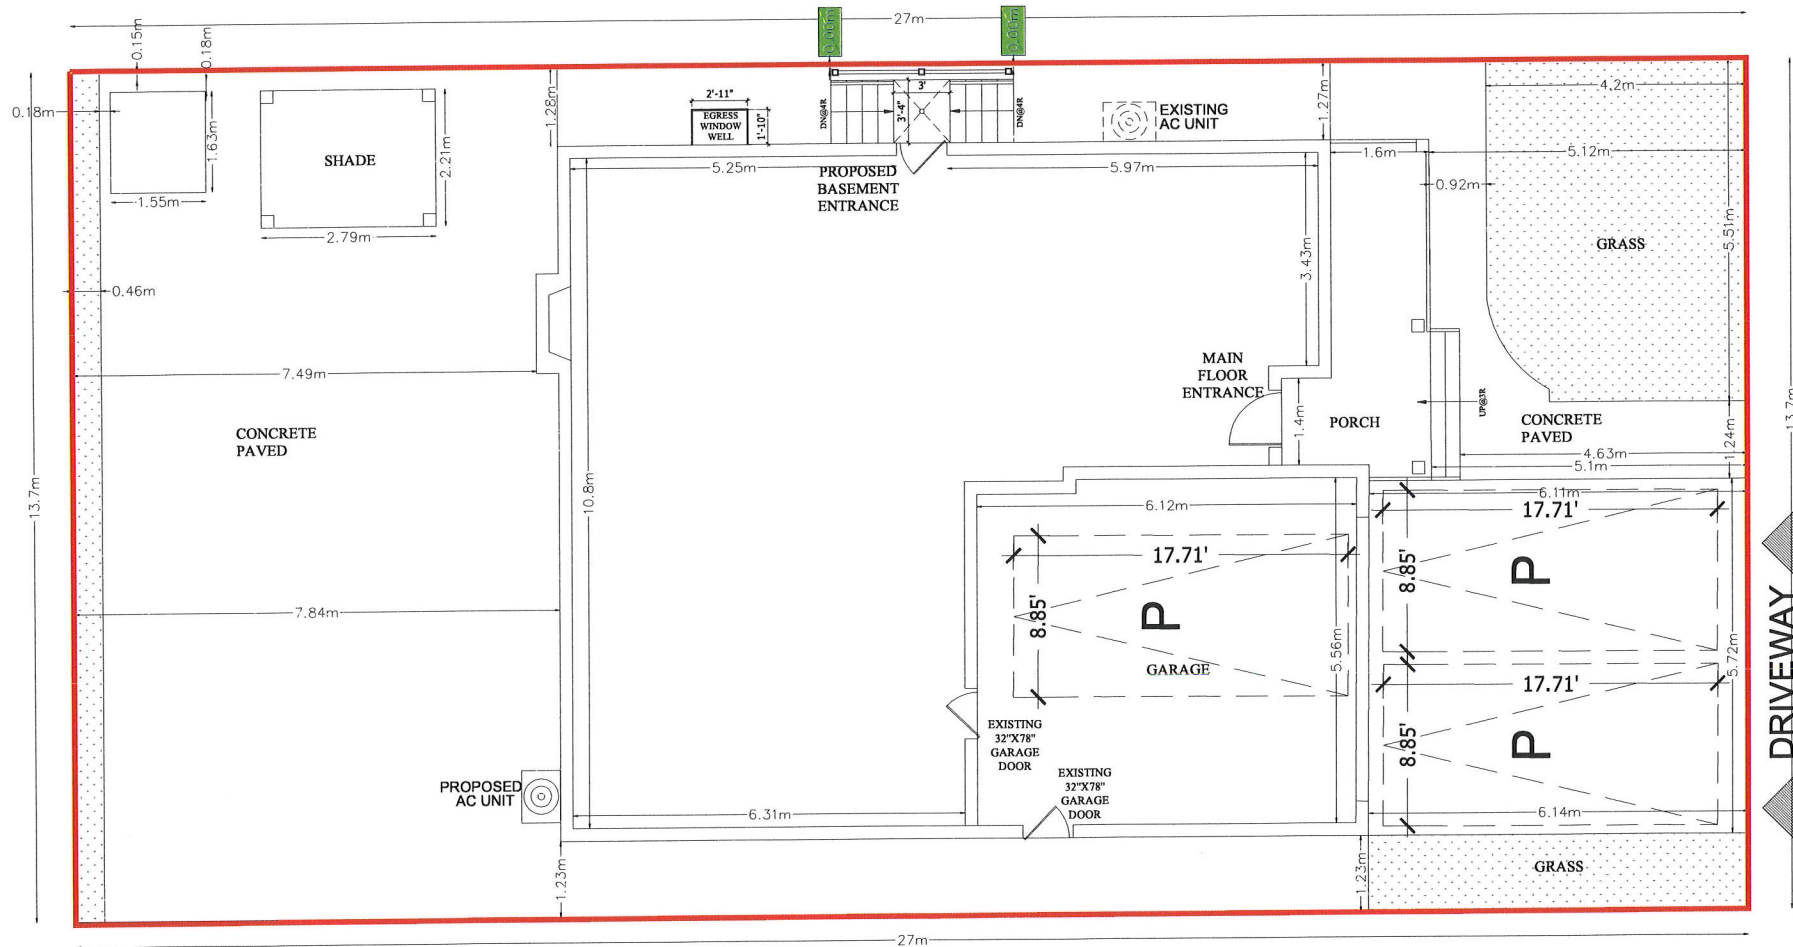

SITE PLAN
SCALE 1/8"=1'-0"

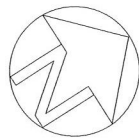

23 PERMAFROST DRIVE

GENERAL NOTES

DO NOT SCALE DRAWINGS
PROPERTY RIGHTS RETAINED BY:
BG CONSTRUCTION DESIGN
ANY REPRODUCTION IN WHOLE OR IN PART
UNDER THE RULES AND BY-LAWS OF THE
CORPORATION IS STRICTLY FORBIDDEN.
ANY REPRODUCTIONS MUST BE
AUTHORIZED BY
ALL DRAWINGS ARE IN METRIC SCALE

SCOPE OF WORK

**PROPOSAL TO CONSTRUCT
SECONDARY UNIT**

THE UNDERSIGNED HAS REVIEWED AND
TAKES RESPONSIBILITY FOR THIS DESIGN,
AND HAS THE QUALIFICATIONS AND
MEETS THE REQUIREMENTS SET OUT
IN THE ONTARIO BUILDING CODE
TO BE A DESIGNER.

QUALIFICATION INFORMATION
REQUIRED UNLESS DESIGN IS EXEMPT
UNDER DIV. C.32.5.1 OF THE BUILDING CODE

SHIVANG TARIKA 106440
NAME SIGNATURE BCIN

SHIVANG TARIKA

NO	REVISION / ISSUE	DATE

SITE PLAN

CITY : BRAMPTON

23 PERMAFROST DRIVE

EXISTING DWELLING

PROJECT	SHEET
NOV 2023	A1
SCALE 1/8"=1'-0"	

Zoning Non-compliance Checklist

File No.
A-2023-0398

Applicant: Shivang Tarika
Address: 23 Permafrost Dr
Zoning: R1C-1261
By-law 270-2004, as amended

Category	Proposal	By-law Requirement	Section #
USE			
LOT DIMENSIONS AREA / DEPTH / WIDTH			
BUILDING SETBACKS FRONT / SIDE / REAR			
BUILDING SIZE			
BUILDING HEIGHT			
COVERAGE			
BELOW GRADE ENTRANCE	<div><div>1. To permit a proposed exterior stairway leading to a below grade entrance in a required side yard,</div><div>2. To permit an interior side yard setback of 0.00m to a <i>proposed</i> exterior stairway leading to a below grade entrance,</div></div>	<div><div>1. whereas the by-law does not permit exterior stairways constructed below established grade in the required interior side yard.</div><div>2. whereas the by-law requires a minimum setback of 0.3m to an exterior stairway leading to a below grade entrance in the interior side yard provided that a continuous side yard width of no less than 1.2m (3.94 ft.) is provided on the opposite side of the dwelling.</div></div>	<div><div>1. 10.23.1</div><div>2. 10.23.2</div></div>
ACCESSORY STRUCTURE SETBACKS			
ACCESSORY STRUCTURE SIZE / HEIGHT			
MULTIPLE ACCESSORY STRUCTURES			
DRIVEWAY WIDTH			
LANDSCAPED OPEN SPACE			
ENCROACHMENTS			
TWO-UNIT DWELLING			
SCHEDULE "C"			
OTHER – DECK			

2023/12/11

Date
