

The Personal Information collected on this form is collected pursuant to section 45 of the Planning Act and will be used in the processing of this application. Applicants are advised that the Committee of Adjustment is a public process and the information contained in the Committee of Adjustment files is considered public information and is available to anyone upon request and will be published on the City's website. Questions about the collection of personal information should be directed to the Secretary-Treasurer, Committee of Adjustment, City of Brampton.

APPLICATION

Minor Variance or Special Permission

(Please read Instructions)

NOTE: It is required that this application be filed with the Secretary-Treasurer of the Committee of Adjustment and be accompanied by the applicable fee.

The undersigned hereby applies to the Committee of Adjustment for the City of Brampton under section 45 of the Planning Act, 1990, for relief as described in this application from By-Law **270-2004**.

1. **Name of Owner(s)** Paramjot Singh, Arshjot Singh, Ravinder Singh Sidhu & Pawandeep Kaur Sidhu
Address 117 Tysonville Circle, Brampton, ON, L7A 4B3

Phone # +1 6476211756 **Fax #**
Email param.sandhuspl@hotmail.com

2. **Name of Agent** Shivang Tarika
Address 106 Morningside Dr, Georgetown, L7G0M2, ON

Phone # +1 4168212630 **Fax #**
Email shivang@relysolution.com

3. **Nature and extent of relief applied for (variances requested):**
A. To Propose an exterior stairway leading to a below grade entrance in the required interior side yard.
B. Proposed Interior side Yard Set back is 0.12m to the below Grade Stairway and the required is 1.21m.

4. **Why is it not possible to comply with the provisions of the by-law?**
The owner of the property wants to build a second dwelling unit to manage his mortgage. However to provide a second dwelling unit the entrance has to be below the grade which is not possible on rear yard and the other side of the property due to insufficient space and privacy reason. So the only space where owner can construct the entrance is the side of the property. The entrance is designed in such a way that it doesn't block the passage to

5. **Legal Description of the subject land:**
Lot Number 48
Plan Number/Concession Number M1942
Municipal Address 117 TYSONVILLE CIR, BRAMPTON, ON, L7A 4B3

6. **Dimension of subject land (in metric units)**
Frontage 8.94 M
Depth 27.61 M
Area 246.8 SQM

7. **Access to the subject land is by:**

Provincial Highway☐

Municipal Road Maintained All Year☒

Private Right-of-Way☐

Seasonal Road☐

Other Public Road☐

Water☐

8. Particulars of all buildings and structures on or proposed for the subject land: (specify in metric units ground floor area, gross floor area, number of storeys, width, length, height, etc., where possible)

EXISTING BUILDINGS/STRUCTURES on the subject land: List all structures (dwelling, shed, gazebo, etc.)

Ground Floor Area: 91.8 sqm
Gross Floor Area: 237.40 sqm,
No. of Levels: 2
Width: 7.23 m
Length: 12.85 m

PROPOSED BUILDINGS/STRUCTURES on the subject land:

9. Location of all buildings and structures on or proposed for the subject lands: (specify distance from side, rear and front lot lines in metric units)

EXISTING

Front yard setback6.17 M
Rear yard setback7.62 M
Side yard setback0.48 M
Side yard setback1.19 M

PROPOSED

Front yard setback6.17 M
Rear yard setback7.62 M
Side yard setback0.48 M
Side yard setback0.12 M

10. Date of Acquisition of subject land: 2022

11. Existing uses of subject property: Residential - Single Dwelling Unit

12. Proposed uses of subject property: Residential - Two Dwelling Unit

13. Existing uses of abutting properties: Residential

14. Date of construction of all buildings & structures on subject land: 2015

15. Length of time the existing uses of the subject property have been continued: 7 yrs

16. (a) What water supply is existing/proposed?
Municipal☒
Well☐Other (specify) _____

(b) What sewage disposal is/will be provided?
Municipal☒
Septic☐Other (specify) _____

(c) What storm drainage system is existing/proposed?
Sewers☒
Ditches☐
Swales☐Other (specify) _____

17. Is the subject property the subject of an application under the Planning Act, for approval of a plan of subdivision or consent?

Yes ☐ No ☒

If answer is yes, provide details: File # _____ Status _____

18. Has a pre-consultation application been filed?

Yes ☐ No ☒

19. Has the subject property ever been the subject of an application for minor variance?

Yes ☐ No ☒ Unknown ☐

If answer is yes, provide details:

File # _____	Decision _____	Relief _____
File # _____	Decision _____	Relief _____
File # _____	Decision _____	Relief _____

Shuang Tania

Signature of Applicant(s) or Authorized Agent

DATED AT THE 14th OF December

THIS 14 DAY OF December, 2023.

IF THIS APPLICATION IS SIGNED BY AN AGENT, SOLICITOR OR ANY PERSON OTHER THAN THE OWNER OF THE SUBJECT LANDS, WRITTEN AUTHORIZATION OF THE OWNER MUST ACCOMPANY THE APPLICATION. IF THE APPLICANT IS A CORPORATION, THE APPLICATION SHALL BE SIGNED BY AN OFFICER OF THE CORPORATION AND THE CORPORATION'S SEAL SHALL BE AFFIXED.

I, Shuang Tania, OF THE Town OF Kelton Hills

IN THE Region OF Kelton SOLEMNLY DECLARE THAT:

ALL OF THE ABOVE STATEMENTS ARE TRUE AND I MAKE THIS SOLEMN DECLARATION CONSCIENTIOUSLY BELIEVING IT TO BE TRUE AND KNOWING THAT IT IS OF THE SAME FORCE AND EFFECT AS IF MADE UNDER OATH.

DECLARED BEFORE ME AT THE

City OF Brampton

IN THE Region OF

Peel THIS 14 DAY OF

December, 2023

[Signature]
A Commissioner etc.

Mercelyn Osayamen Osaze
a Commissioner, etc.,
Province of Ontario,
for the Corporation of the
City of Brampton.
Expires June 20, 2025.

Shuang Tania
Signature of Applicant or Authorized Agent

FOR OFFICE USE ONLY

Present Official Plan Designation: _____

Present Zoning By-law Classification: _____

R1F-9-2201

This application has been reviewed with respect to the variances required and the results of the said review are outlined on the attached checklist.

Shiza Athar

Zoning Officer

2023/11/29

Date

DATE RECEIVED

Dec 14, 2023

Date Application Deemed
Complete by the Municipality

APPOINTMENT AND AUTHORIZATION OF AGENT

To: The Secretary-Treasurer
Committee of Adjustment
City of Brampton
2 Wellington Street West
Brampton, Ontario
L6Y 4R2

LOCATION OF THE SUBJECT LAND: 117 Tysonville Circle, Brampton, ON

I/We, Paramjot Singh Arshjot Singh, Ravinder Singh Sidhu & pawandeep Kaur Sidhu
please print/type the full name of the owner(s)


the undersigned, being the registered owner(s) of the subject lands, hereby authorize

Shivang Tarika

please print/type the full name of the agent(s)

to make application to the **City of Brampton Committee of Adjustment** in the matter of an application for **minor variance** with respect to the subject land.

Dated this 21 day of NOVEMBER, 2023.

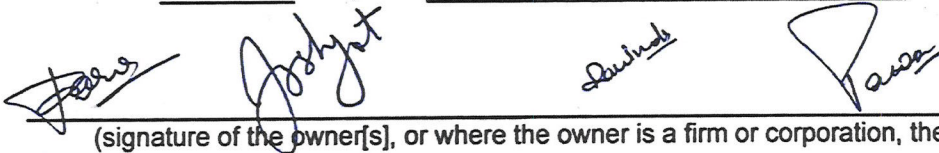

(signature of the owner[s], or where the owner is a firm or corporation, the signature of an officer of the owner.)

(where the owner is a firm or corporation, please print or type the full name of the person signing.)

NOTE: If the owner is a firm or corporation, the corporate seal shall be affixed hereto.

NOTE: Unit owners within a Peel Standard Condominium Corporation are to secure authorization from the Directors of the Condominium Corporation in a form satisfactory to the City of Brampton, prior to submission of an application. Signatures from all Members of the Board of Directors are required.

PERMISSION TO ENTER



To: The Secretary-Treasurer
Committee of Adjustment
City of Brampton
2 Wellington Street West
Brampton, Ontario
L6Y 4R2

LOCATION OF THE SUBJECT LAND: 117 TYSONVILLE CIR, BRAMPTON

I/We, Paramjot Singh, Arshjot Singh, Ravinder Singh Sidhu & Pawandeep Kaur Sidhu
please print/type the full name of the owner(s)

the undersigned, being the registered owner(s) of the subject land, hereby authorize the Members of the City of Brampton Committee of Adjustment and City of Brampton staff members, to enter upon the above noted property for the purpose of conducting a site inspection with respect to the attached application for Minor Variance and/or consent.

Dated this 21 day of NOVEMBER, 2023.

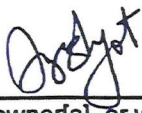
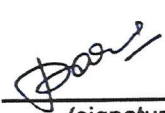


(signature of the owner[s], or where the owner is a firm or corporation, the signature of an officer of the owner.)

(where the owner is a firm or corporation, please print or type the full name of the person signing.)

NOTE: If the owner is a firm or corporation, the corporate seal shall be affixed hereto.

NO DISCUSSION SHALL TAKE PLACE BETWEEN THE COMMITTEE MEMBERS AND THE APPLICANT DURING THE SITE INSPECTION

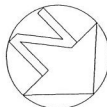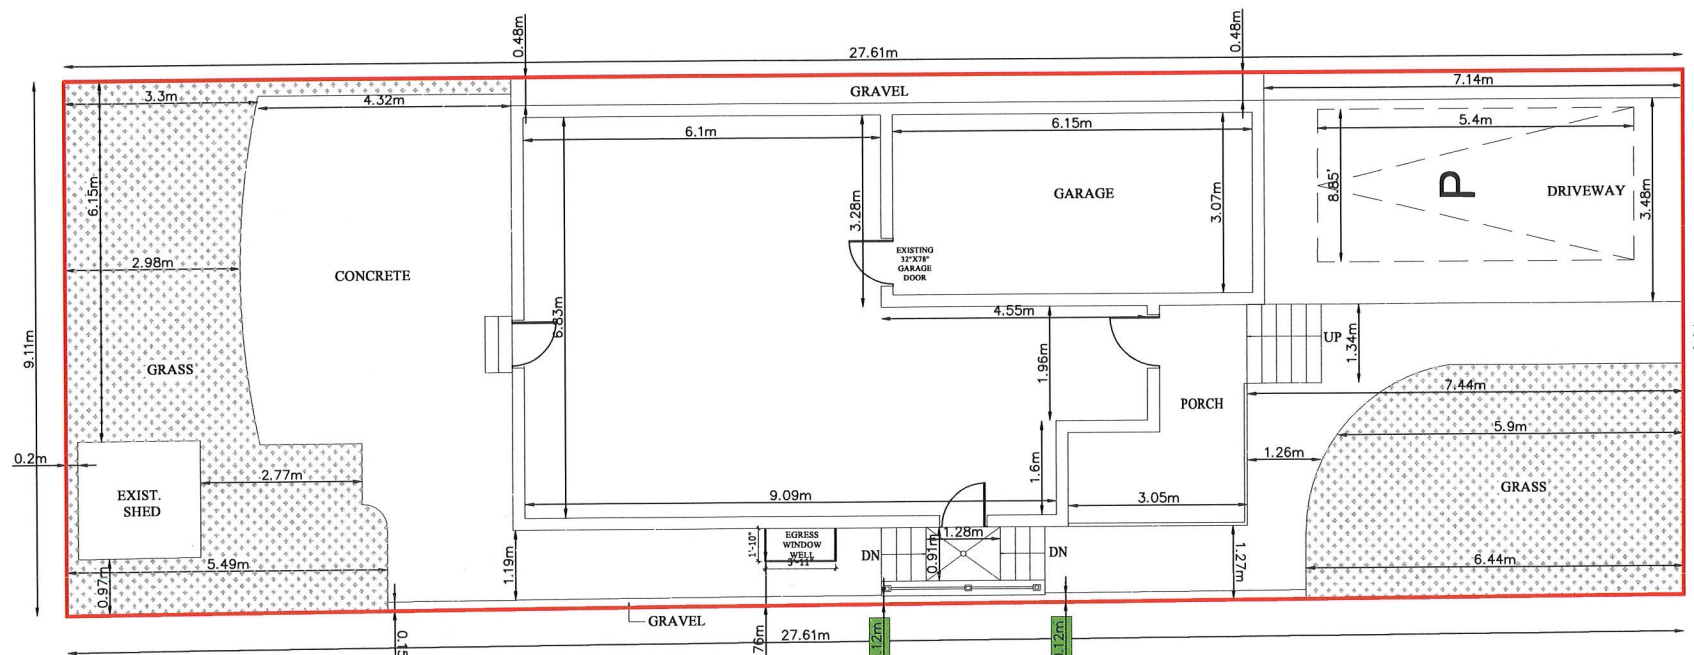

SITE PLAN
SCALE 1/8"=1'-0"

GROUND FLOOR AREA = 989.11 SFT / 91.8 SM
GROSS FLOOR AREA = 2555.45 SFT / 237.40 SM
LOT AREA = 2682.95 SFT / 249.25 SM

117 TYSONVILLE CIRCLE

GENERAL NOTES

DO NOT SCALE DRAWINGS
PROPERTY RIGHTS RETAINED BY:
SG CONSTRUCTION DESIGN
ANY REPRODUCTION IN WHOLE OR IN PART
UNDER THE RULES AND BY-LAWS OF THE
CORPORATION IS STRICTLY FORBIDDEN.
ANY REPRODUCTIONS MUST BE
AUTHORIZED BY
ALL DRAWINGS ARE IN METRIC SCALE

SCOPE OF WORK

**PROPOSAL TO CONSTRUCT
SECONDARY UNIT AND
BELOW GRADE ENTRANCE
FROM SIDE YARD**

THE UNDERSIGNED HAS REVIEWED AND
TAKES RESPONSIBILITY FOR THIS DESIGN,
AND HAS THE QUALIFICATIONS AND
MEETS THE REQUIREMENTS SET OUT
IN THE ONTARIO BUILDING CODE
TO BE A DESIGNER.

QUALIFICATION INFORMATION
REQUIRED UNLESS DESIGN IS EXEMPT
UNDER DIV. C.32.5.1 OF THE BUILDING CODE

SHIVANG TARIKA 106440
NAME SIGNATURE BCIN

SHIVANG TARIKA

NO	REVISION / ISSUE	DATE

SITE PLAN

CITY : BRAMPTON

117 TYSONVILLE CIRCLE

EXISTING DWELLING

PROJECT	A1
OCT 2023	
SCALE 1/8"=1'-0"	

Zoning Non-compliance Checklist

File No.
A-2023-0399

Applicant: Shivang Tarika
Address: 117 Tysonville Circle
Zoning: R1F-9-2201
By-law 270-2004, as amended

Category	Proposal	By-law Requirement	Section #
USE			
LOT DIMENSIONS AREA / DEPTH / WIDTH			
BUILDING SETBACKS FRONT / SIDE / REAR			
BUILDING SIZE			
BUILDING HEIGHT			
COVERAGE			
BELOW GRADE ENTRANCE	<div><div>1. To permit a proposed exterior stairway leading to a below grade entrance in a required side yard,</div><div>2. To permit an interior side yard setback of 0.12m to a proposed exterior stairway leading to a below grade entrance,</div></div>	<div><div>1. whereas the by-law does not permit exterior stairways constructed below established grade in the required interior side yard.</div><div>2. whereas the by-law requires a minimum interior side yard setback of 1.20m.</div></div>	<div><div>1. 10.2</div><div>3.1</div><div>2. 220</div><div>1.2</div><div>(7)</div><div>(a.)</div></div>
ACCESSORY STRUCTURE SETBACKS			
ACCESSORY STRUCTURE SIZE / HEIGHT			
MULTIPLE ACCESSORY STRUCTURES			
DRIVEWAY WIDTH			
LANDSCAPED OPEN SPACE			
ENCROACHMENTS			
TWO-UNIT DWELLING			
SCHEDULE "C"			
OTHER – DECK			

Shiza Athar

Reviewed by Zoning

2023/11/29

Date