


**01** LAYOUT PLAN  
 101.00 SCALE 1/4" = 1'-0"

LEGEND	
No.	ELEMENT & DESCRIPTION
1	<b>CORNER STONE</b> SIZE : 2'-4" (L) x 2'-4" (B) x 3'-4" (H) SPECS : CONSTRUCTION IN BRICK CLADDED WITH GRANITE ON ALL 4 SIDES WITH PROVISION FOR ELECTRICAL AS PER DESIGN
2	<b>SEATING BENCH</b> SIZE : 5' (L) x 1'-3" (W) SPECS : GRANITE STONE CARVED TO DESIGN WITH COMBINATION OF POLISHED & GRAINED SAND BLASTED FINISH
3	<b>PILLAR PODIUM</b> SIZE : 2'-4" (L) x 2'-4" (B) x 1'-2" (H) SPECS : CONSTRUCTION IN BRICK CLADDED WITH GRANITE ON ALL 4 SIDES WITH PROVISION FOR ELECTRICAL AS PER DESIGN
4	<b>PILLAR POST</b> SIZE : 15" DIA x 8'-2" (H) SPECS : GRANITE STONE CARVED TO DESIGN WITH COMBINATION OF POLISHED & GRAINED SAND BLASTED FINISH
5	<b>PILLAR HEADER ARCH</b> SIZE : 2'-0" DIA x 3'-0" (H) SPECS : GRANITE STONE MOUNTING AND ARCHITRAVE FIXED ONTO ALUMINUM FRAMEWORK TO HOLD STRUCTURE AS PER DESIGN
6	<b>BRANDING SIGN</b> SIZE : 3'-0" (L) x 3'-0" (H) SPECS : BACKLIT SIGNAGE BOX WITH CHANGEBLABLE VISUAL AS PER DESIGN
7	<b>MONUMENT STRUCTURE</b> SIZE : 12'-0" (L) x 12'-0" (B) x 15'-10" (DIAGONAL HT) SPECS : FABRICATION OF BOOK IN STAINLESS STEEL, GLASS, PLEXI GLASS AND INTERNAL LED LIGHTS AS PER DESIGN
8	<b>MONUMENT BASE STRUCTURE</b> SIZE : 12'-0" (L) x 12'-0" (B) x 5'-4" (H) SPECS : CONSTRUCTION IN BRICK CLADDED WITH GRANITE ON ALL 4 SIDES WITH PROVISION FOR ELECTRICAL AS PER DESIGN

CLIENT :  
**TAMIL GENOCIDE MONUMENT**  
 PROJECT :  
 GENOCIDE MONUMENT  
 ADDRESS :  
 PARK, BRAMPTON  
 DATE : 07/02/2024 AREA : 1295 SQ.FT  
 REVISIONS :  
 01 DESCRIPTION :

DRAWING TITLE :  
**LAYOUT PLAN**

FLOOR LVL :  
 GROUND LVL  
 General Notes :  
 1. ALL THE MEASUREMENTS ARE IN FT UNLESS OTHERWISE SPECIFIED.  
 2. ALL DRAWINGS AND SITE MEASUREMENTS ARE TO BE VERIFIED BY THE CONTRACTOR PRIOR TO CONSTRUCTION.  
 3. FIGURED DIMENSIONS NEED TO BE FOLLOWED.  
 4. DRAWINGS ARE AS PER THE SCALE.

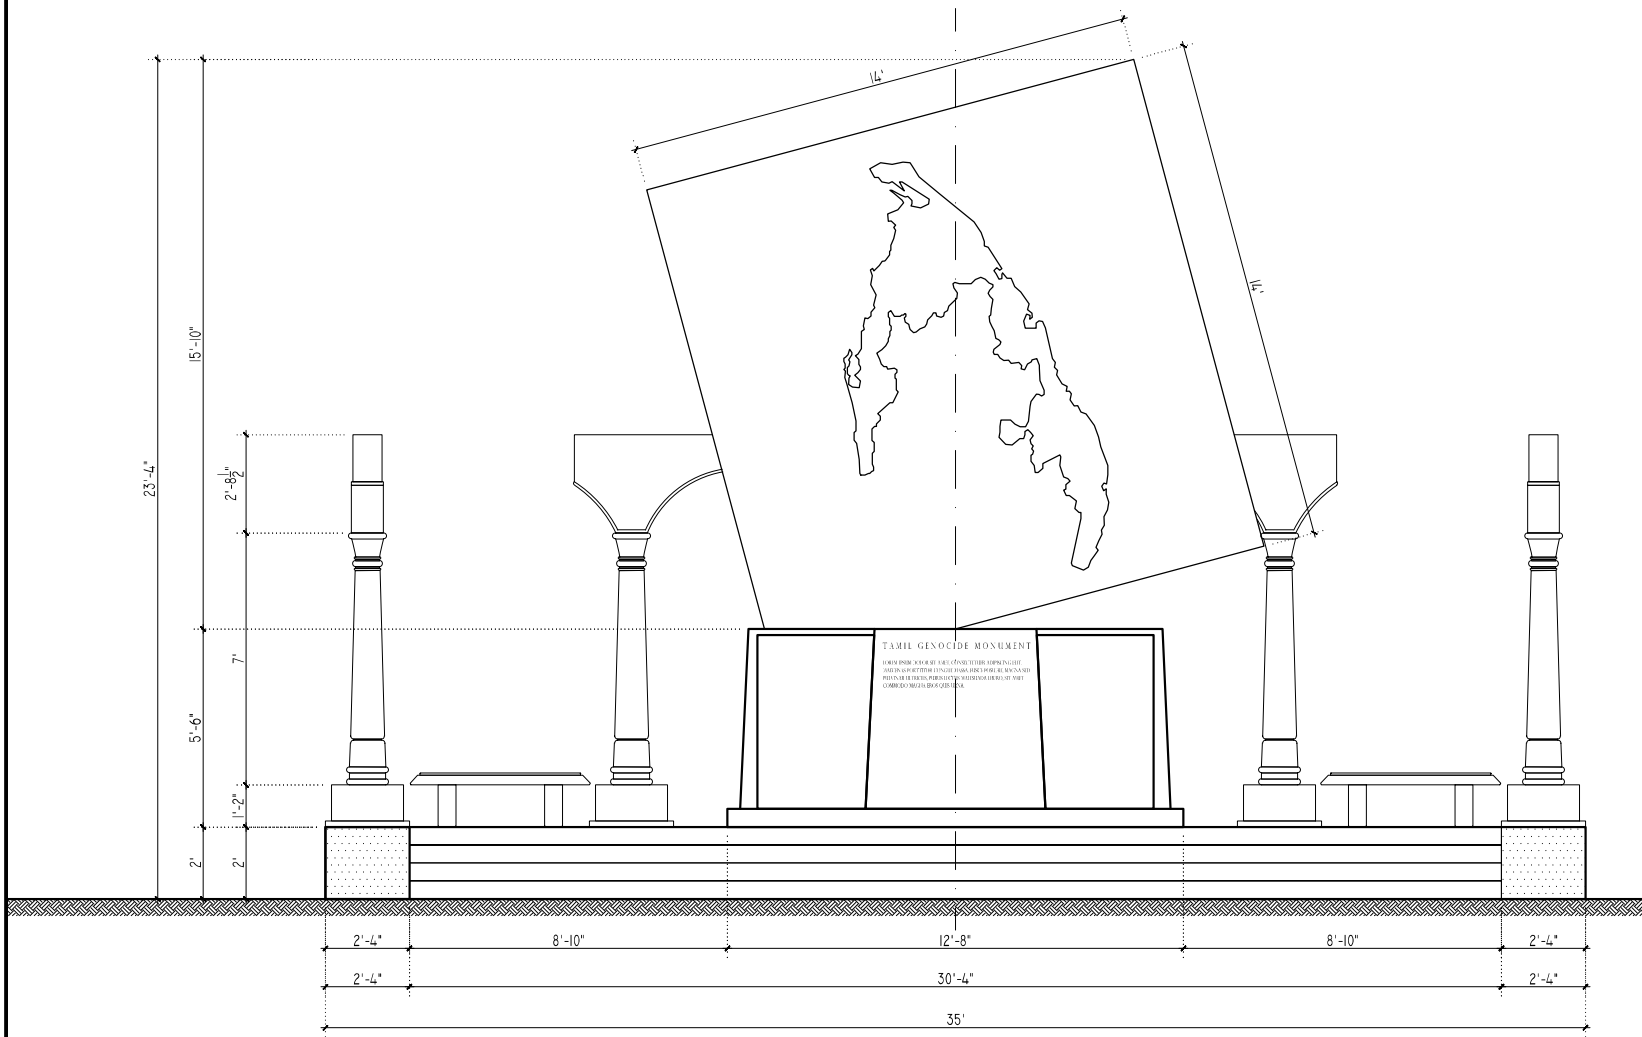

**02** ELEVATION (FRONT)  
 101.00 SCALE  $\frac{3}{8}$  : 1'-0"

CLIENT :  
**TAMIL GENOCIDE MONUMENT**

PROJECT :  
 GENOCIDE MONUMENT

ADDRESS :  
 PARK, BRAMPTON

DATE : 07/02/2024 AREA : 1295 Sq.Ft

REVISIONS :


01	DESCRIPTION

DRAWING TITLE :  
**ELEVATION (FRONT)**

FLOOR LVL :  
 GROUND LVL

General Notes :

1. ALL THE MEASUREMENTS ARE IN FT UNLESS OTHERWISE SPECIFIED.
2. ALL DRAWINGS AND SITE MEASUREMENTS ARE TO BE VERIFIED BY THE CONTRACTOR PRIOR TO CONSTRUCTION.
3. FIGURED DIMENSIONS NEED TO BE FOLLOWED.
4. DRAWINGS ARE AS PER THE SCALE.

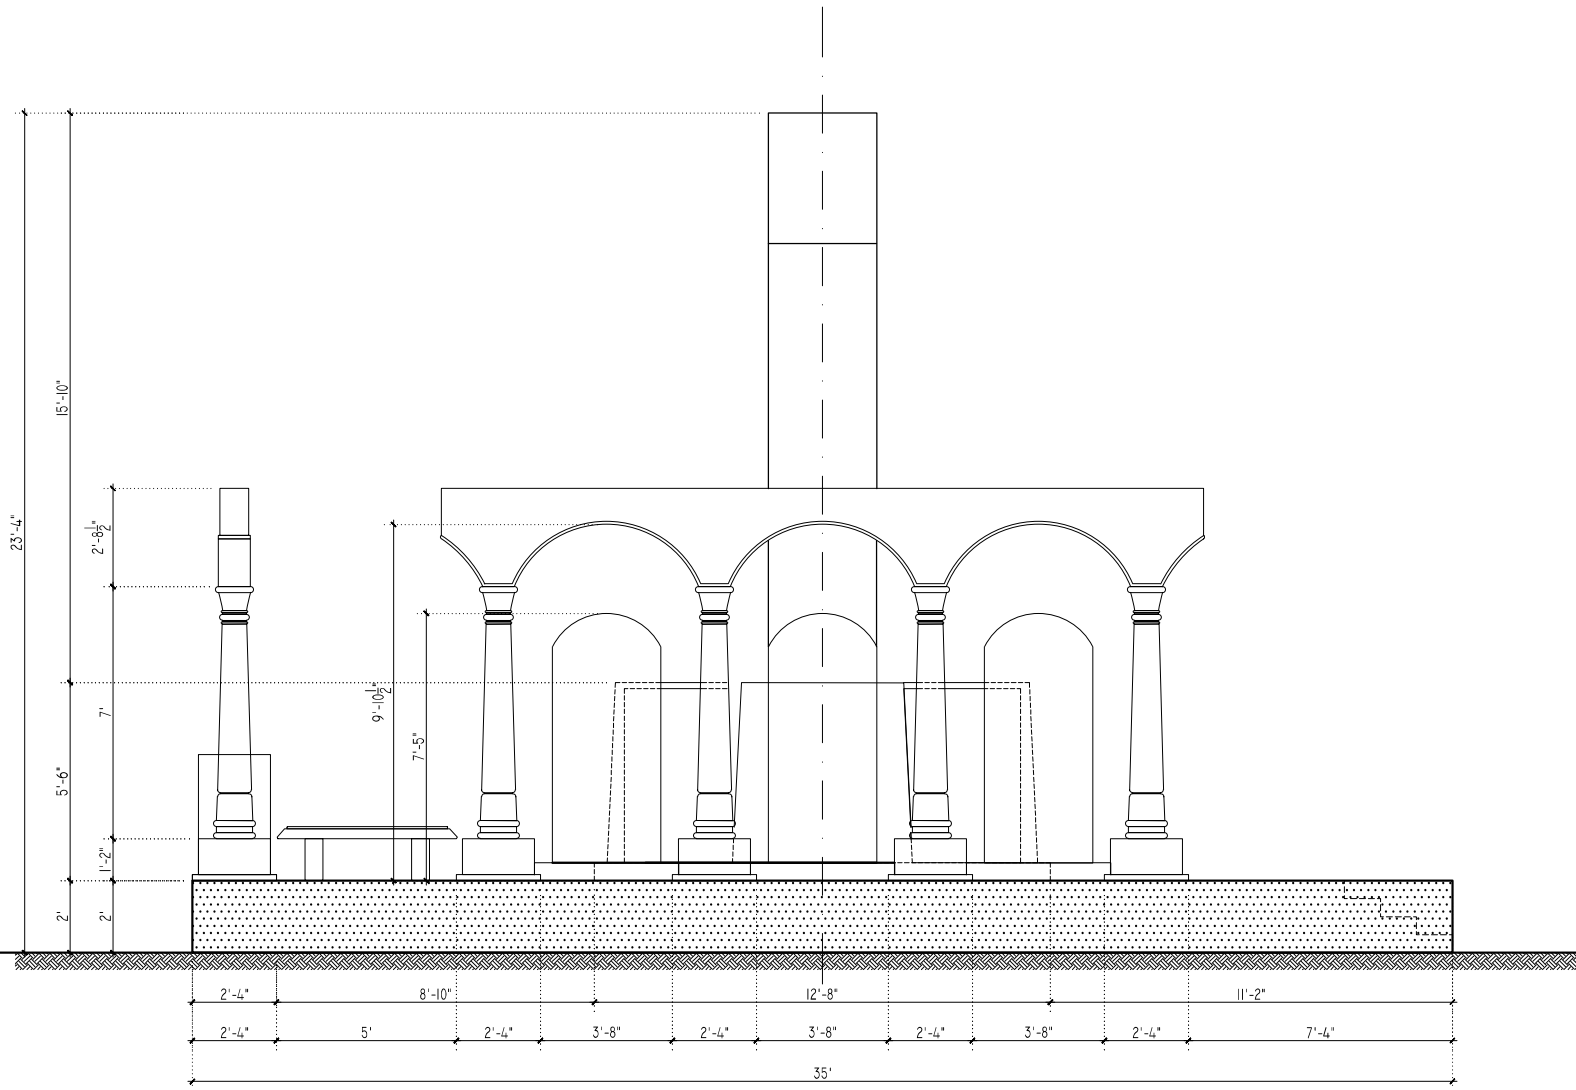

**03 ELEVATION (FRONT)**  
SCALE  $\frac{3}{8}$ " : 1'-0"

CLIENT :  
**TAMIL GENOCIDE MONUMENT**  
PROJECT :  
GENOCIDE MONUMENT  
ADDRESS :  
PARK, BRAMPTON

DATE : 07/02/2024 AREA : 1295 Sq.Ft

REVISIONS :

01	DESCRIPTION

DRAWING TITLE :  
**ELEVATION (SIDE)**

FLOOR LVL :  
GROUND LVL

- General Notes :
- ALL THE MEASUREMENTS ARE IN FT UNLESS OTHERWISE SPECIFIED.
  - ALL DRAWINGS AND SITE MEASUREMENTS ARE TO BE VERIFIED BY THE CONTRACTOR PRIOR TO CONSTRUCTION.
  - FIGURED DIMENSIONS NEED TO BE FOLLOWED.
  - DRAWINGS ARE AS PER THE SCALE.