


40mm HL3 ASPHALT
 65mm HL8 ASPHALT (See Note #3)
 150mm GRANULAR "A" OR 130mm OF 20mm CRUSHER RUN LIMESTONE
 300mm GRANULAR "B" OR 225 mm OF 50mm CRUSHER RUN LIMESTONE

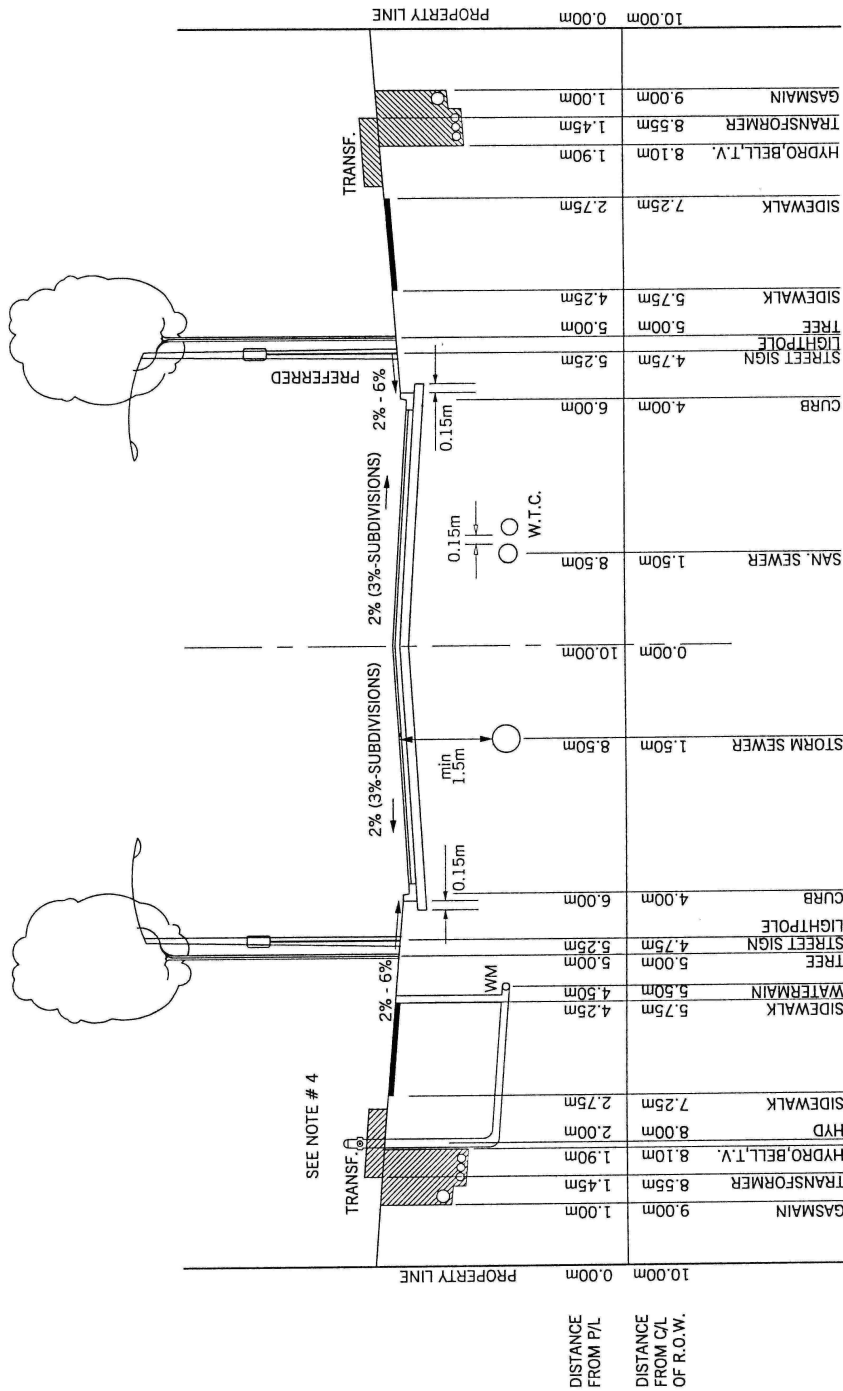

- NOTES:
1. LOCAL SOIL CONDITIONS MAY REQUIRE CHANGES IN THE DEPTHS OF MATERIALS TO BE PLACED.
 2. WATERMAIN MAY BE LOCATED ON EITHER BLVD.
 3. ADDITIONAL 15mm OF HL8 REQUIRED FOR ALL NEW SUBDIVISION ROADS.
 4. FOR JOINT USE TRENCH DETAILS, SEE STD. No. 345.

CITY OF BRAMPTON
 WORKS and TRANSPORTATION DEPARTMENT

LOCAL ROAD
 8.0m PAVEMENT ON 20.0m R.O.W.

REVISION: 15 REV. DATE: 04-03-29
 DATE: 89-09-01
 CHECKED: *C. M. Paul*
 APPROVED: *T. W. Shillington*
 SCALE: N.T.S. DWG. No. 201