

FILE NUMBER:

A-2024-0237

The Personal Information collected on this form is collected pursuant to section 45 of the Planning Act and will be used in the processing of this application. Applicants are advised that the Committee of Adjustment is a public process and the information contained in the Committee of Adjustment files is considered public information and is available to anyone upon request and will be published on the City's website. Questions about the collection of personal information should be directed to the Secretary-Treasurer, Committee of Adjustment, City of Brampton.

APPLICATION

Minor Variance or Special Permission

(Please read Instructions)

NOTE: It is required that this application be filed with the Secretary-Treasurer of the Committee of Adjustment and be accompanied by the applicable fee.

The undersigned hereby applies to the Committee of Adjustment for the City of Brampton under section 45 of the Planning Act, 1990, for relief as described in this application from By-Law **270-2004**.

1.

Name of Owner(s) BUTA SEKHON

Address 3 KAMBALDA RD BRAMPTON, ON, L7A 5J3

Phone # 647-292-9500

Fax #

Email kaonke12@yahoo.com

2.

Name of Agent PAVNEET KAUR(NOBLE PRIME SOLUTIONS LTD)

Address 19-2131 WILLIAMS PKWY BRAMPTON ON, L6S 5Z4

Phone # 437-888-1800

Fax #

Email APPLICATIONS@NOBLELTD.CA

3.

Nature and extent of relief applied for (variances requested):

TO PERMIT AN ABOVE GRADE SIDE DOOR IN SIDE YARD WITHOUT CLEAR ACCESS OF 1.2m LEADING TO IT

4.

Why is it not possible to comply with the provisions of the by-law?

SIDE DOOR DOESN'T HAVE CLEAR ACCESS

5.

Legal Description of the subject land:

Lot Number 119

Plan Number/Concession Number M2099

Municipal Address 3 KAMBALDA RD BRAMPTON, ON, L7A 5J3

6.

Dimension of subject land (in metric units)

Frontage 11.60 M

Depth 27.50M

Area 319 M²

7.

Access to the subject land is by:

Provincial Highway ☐

Municipal Road Maintained All Year ☒

Private Right-of-Way ☐

Seasonal Road ☐

Other Public Road ☐

Water ☐

8. Particulars of all buildings and structures on or proposed for the subject land: (specify in metric units ground floor area, gross floor area, number of storeys, width, length, height, etc., where possible)

EXISTING BUILDINGS/STRUCTURES on the subject land: List all structures (dwelling, shed, gazebo, etc.)

N/A

PROPOSED BUILDINGS/STRUCTURES on the subject land:

N/A

9. Location of all buildings and structures on or proposed for the subject lands: (specify distance from side, rear and front lot lines in metric units)

EXISTING

Front yard setback	2.83M
Rear yard setback	7M
Side yard setback	1.25M
Side yard setback	0.60M

PROPOSED

Front yard setback	NO CHANGE
Rear yard setback	NO CHANGE
Side yard setback	NO CHANGE
Side yard setback	NO CHANGE

10. Date of Acquisition of subject land: 12 MAY, 2021
11. Existing uses of subject property: RESIDENTIAL
12. Proposed uses of subject property: RESIDENTIAL
13. Existing uses of abutting properties: RESIDENTIAL
14. Date of construction of all buildings & structures on subject land: OCTOBER, 2021
15. Length of time the existing uses of the subject property have been continued: 2 YEARS

16. (a) What water supply is existing/proposed?
- | | | |
|-----------|-------------------------------------|-----------------------|
| Municipal | <input checked="" type="checkbox"/> | Other (specify) _____ |
| Well | <input type="checkbox"/> | |
- (b) What sewage disposal is/will be provided?
- | | | |
|-----------|-------------------------------------|-----------------------|
| Municipal | <input checked="" type="checkbox"/> | Other (specify) _____ |
| Septic | <input type="checkbox"/> | |
- (c) What storm drainage system is existing/proposed?
- | | | |
|---------|-------------------------------------|-----------------------|
| Sewers | <input checked="" type="checkbox"/> | Other (specify) _____ |
| Ditches | <input type="checkbox"/> | |
| Swales | <input type="checkbox"/> | |

17. Is the subject property the subject of an application under the Planning Act, for approval of a plan of subdivision or consent?

Yes ☐ No ☒

If answer is yes, provide details: File # _____ Status _____

18. Has a pre-consultation application been filed?

Yes ☐ No ☒

19. Has the subject property ever been the subject of an application for minor variance?

Yes ☐ No ☐ Unknown ☒

If answer is yes, provide details:

File # _____	Decision _____	Relief _____
File # _____	Decision _____	Relief _____
File # _____	Decision _____	Relief _____

ASH.
Signature of Applicant(s) or Authorized Agent

DATED AT THE CITY OF BRAMPTON

THIS 12th DAY OF FEBRUARY, 20 24.

IF THIS APPLICATION IS SIGNED BY AN AGENT, SOLICITOR OR ANY PERSON OTHER THAN THE OWNER OF THE SUBJECT LANDS, WRITTEN AUTHORIZATION OF THE OWNER MUST ACCOMPANY THE APPLICATION. IF THE APPLICANT IS A CORPORATION, THE APPLICATION SHALL BE SIGNED BY AN OFFICER OF THE CORPORATION AND THE CORPORATION'S SEAL SHALL BE AFFIXED.

I, TANVIR RAI, OF THE CITY OF BRAMPTON
IN THE REGION OF PEEL SOLEMNLY DECLARE THAT:

ALL OF THE ABOVE STATEMENTS ARE TRUE AND I MAKE THIS SOLEMN DECLARATION CONSCIENTIOUSLY BELIEVING IT TO BE TRUE AND KNOWING THAT IT IS OF THE SAME FORCE AND EFFECT AS IF MADE UNDER OATH.

DECLARED BEFORE ME AT THE

City OF Brampton

IN THE Region OF

Peel THIS 12th DAY OF

February, 20 24

[Signature]
A Commissioner etc.

Gagandeep Jaswal
a Commissioner, etc.,
Province of Ontario,
for the Corporation of the
City of Brampton
Expires September 20, 2026

ASH.
Signature of Applicant or Authorized Agent

FOR OFFICE USE ONLY

Present Official Plan Designation: _____

Present Zoning By-law Classification: _____

R1F-9-2556

This application has been reviewed with respect to the variances required and the results of the said review are outlined on the attached checklist.

Shiza Athar

Zoning Officer

2024/02/06

Date

DATE RECEIVED

Feb 12, 2024

Date Application Deemed
Complete by the Municipality

VL

Revised 2022/02/17

APPOINTMENT AND AUTHORIZATION OF AGENT

To: The Secretary-Treasurer
Committee of Adjustment
City of Brampton
2 Wellington Street West
Brampton, Ontario
L6Y 4R2

LOCATION OF THE SUBJECT LAND: 3 KAMBALDA ROAD, BRAMPTON, ON L7A 5J3

I/We, BUTA SEKHON
please print/type the full name of the owner(s)

the undersigned, being the registered owner(s) of the subject lands, hereby authorize

Noble Prime Solutions Ltd
please print/type the full name of the agent(s)

to make application to the **City of Brampton Committee of Adjustment** in the matter of an application for **minor variance** with respect to the subject land.

Dated this 30 day of 01, 2024.

Buta Sekhon
(signature of the owner[s], or where the owner is a firm or corporation, the signature of an officer of the owner.)

(where the owner is a firm or corporation, please print or type the full name of the person signing.)

NOTE: If the owner is a firm or corporation, the corporate seal shall be affixed hereto.

NOTE: Unit owners within a Peel Standard Condominium Corporation are to secure authorization from the Directors of the Condominium Corporation in a form satisfactory to the City of Brampton, prior to submission of an application. Signatures from all Members of the Board of Directors are required.

PERMISSION TO ENTER

To: The Secretary-Treasurer
Committee of Adjustment
City of Brampton
2 Wellington Street West
Brampton, Ontario
L6Y 4R2

LOCATION OF THE SUBJECT LAND: 3 KAMBALDA ROAD, BRAMPTON, ON L7A5J3

I/We, BUTA SEKHON
please print/type the full name of the owner(s)

the undersigned, being the registered owner(s) of the subject land, hereby authorize the Members of the City of Brampton Committee of Adjustment and City of Brampton staff members, to enter upon the above noted property for the purpose of conducting a site inspection with respect to the attached application for Minor Variance and/or consent.


Dated this 30 day of 01, 2024

Buta Sekhon
(signature of the owner[s], or where the owner is a firm or corporation, the signature of an officer of the owner.)

(where the owner is a firm or corporation, please print or type the full name of the person signing.)

NOTE: If the owner is a firm or corporation, the corporate seal shall be affixed hereto.

NO DISCUSSION SHALL TAKE PLACE BETWEEN THE COMMITTEE MEMBERS AND THE APPLICANT DURING THE SITE INSPECTION

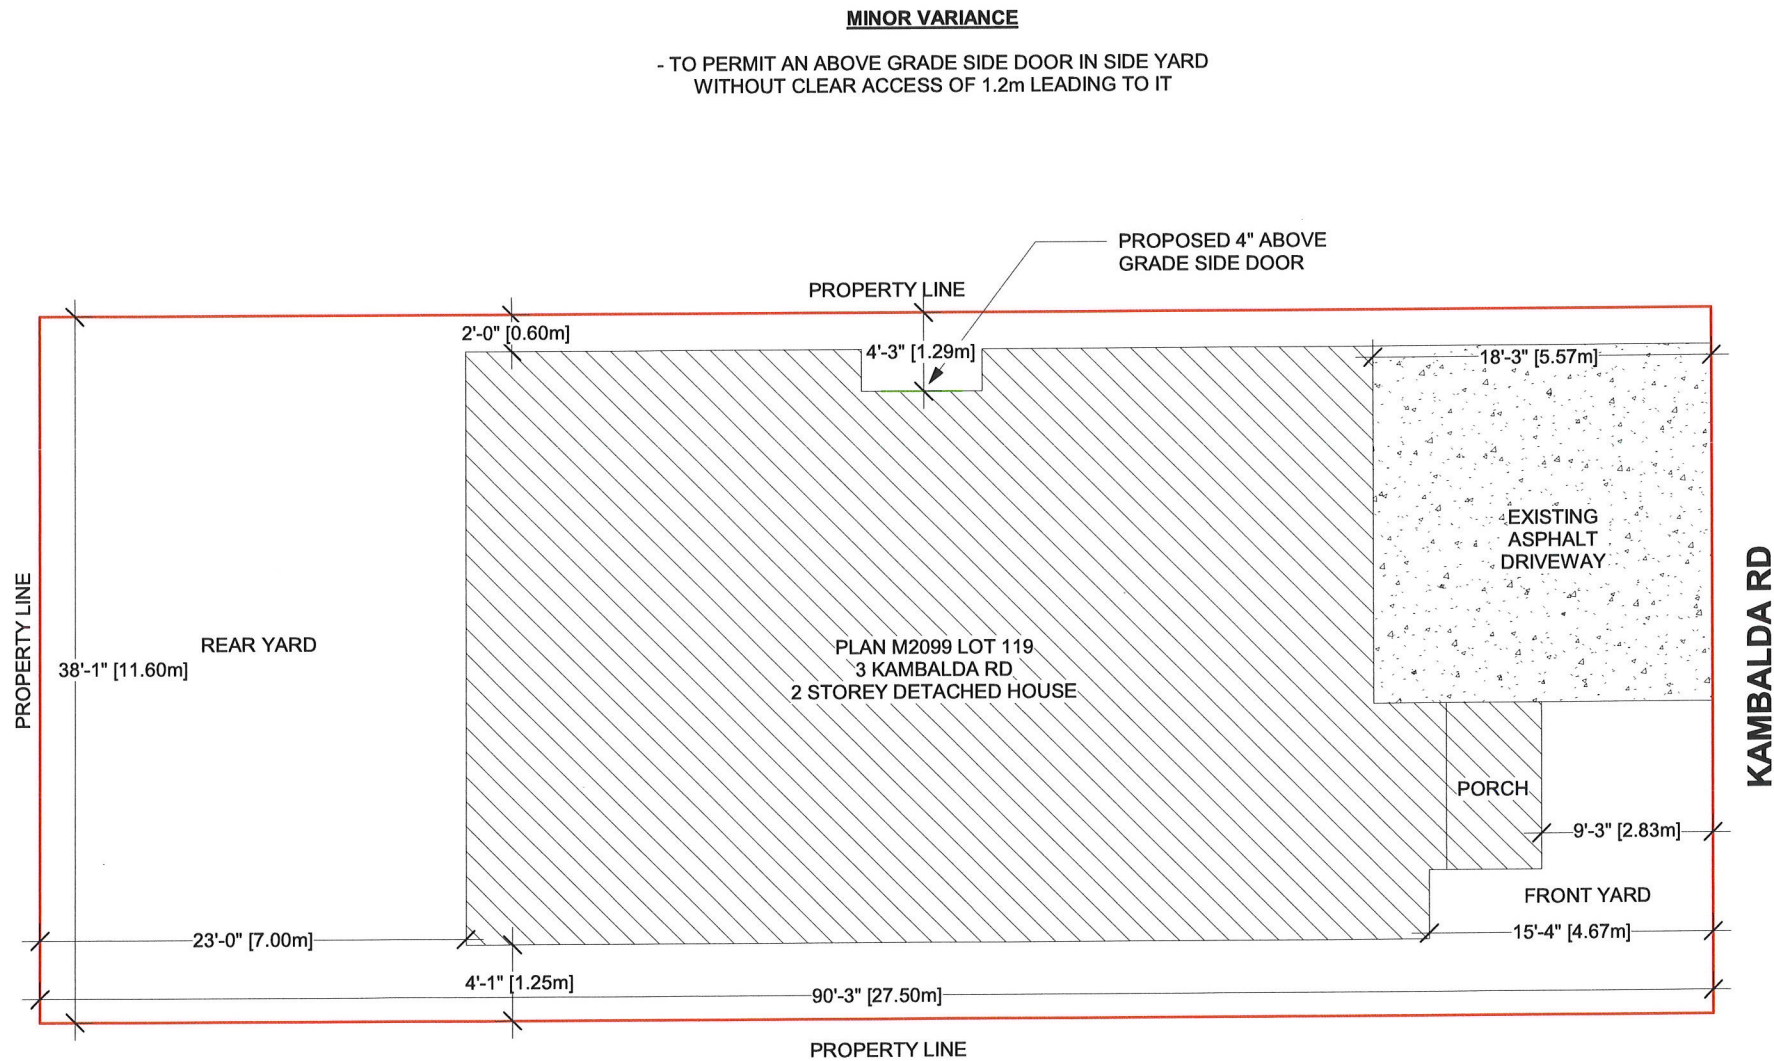

THE CONTRACTOR MUST VERIFY AND ACCEPT RESPONSIBILITY FOR ALL DIMENSIONS AND CONDITIONS ON SITE AND MUST NOTIFY THE DESIGNER/ENGINEER OF ANY VARIATIONS FROM THE SUPPLIED INFORMATION.
CONSTRUCTION MUST CONFORM TO ALL APPLICABLE CODES AND REQUIREMENTS OF AUTHORITIES HAVING JURISDICTION.

SITE PLAN

The undersigned has reviewed and taken responsibility for this design and has qualifications and meet the requirements set out in the Ontario Building Code to be a designer

QUALIFICATION INFORMATION
(Required unless design is exempted under 3.2.5 Division C of OBC)

DESIGNER	BCIN
Tanvir Rai	103482

[Signature]

FIRM	BCIN
Noble Prime Solutions Ltd	118716

JAN 31/24

01	ISSUED FOR PERMIT	JAN 31/24
----	-------------------	-----------

ADDRESS:
3 KAMBALDA RD,
BRAMPTON, ON

DRAWN BY: VS	CHECKED BY: TR
PROJECT NUMBER: 24R-29371	

NOBLE PRIME SOLUTIONS LTD.
2131 WILLIAMS PARKWAY
UNIT 19,
BRAMPTON, ON.
info@nobleltd.ca
(437) 888 1800
(647) 207 5470

DATE: JAN 31/24	DWG No:
SCALE: 1/8" = 1' 0"	A-1

Zoning Non-compliance Checklist

File No.

A-2024-0037

Applicant: Pavneet Kaur
Address: 3 Kambalda Rd
Zoning: R1F-9-2556
By-law 270-2004, as amended

Category	Proposal	By-law Requirement	Section #
USE			
LOT DIMENSIONS AREA / DEPTH / WIDTH			
BUILDING SETBACKS FRONT / SIDE / REAR			
BUILDING SIZE			
BUILDING HEIGHT			
COVERAGE			
ABOVE GRADE ENTRANCE	To permit a proposed above grade entrance in a side yard having a minimum width of 0.60m extending from the front wall of the dwelling up to the door,	whereas the by-law permits an above grade entrance when the side yard within which the door is located has a minimum width of 1.2m (3.94 ft.) extending from the front wall of the dwelling up to and including the door.	10.24.1 (a)
ACCESSORY STRUCTURE SETBACKS			
ACCESSORY STRUCTURE SIZE / HEIGHT			
MULTIPLE ACCESSORY STRUCTURES			
GARAGE WIDTH			
LANDSCAPED OPEN SPACE			
ENCROACHMENTS			
TWO-UNIT DWELLING			
SCHEDULE "C"			
OTHER – DECK			

Shiza Athar

Reviewed by Zoning

2024/02/06

Date