



The Personal Information collected on this form is collected pursuant to section 45 of the Planning Act and will be used in the processing of this application. Applicants are advised that the Committee of Adjustment is a public process and the information contained in the Committee of Adjustment files is considered public information and is available to anyone upon request and will be published on the City's website. Questions about the collection of personal information should be directed to the Secretary-Treasurer, Committee of Adjustment, City of Brampton.

APPLICATION
Minor Variance or Special Permission
(Please read Instructions)

NOTE: It is required that this application be filed with the Secretary-Treasurer of the Committee of Adjustment and be accompanied by the applicable fee.

The undersigned hereby applies to the Committee of Adjustment for the City of Brampton under section 45 of the Planning Act, 1990, for relief as described in this application from By-Law **270-2004**.

1. **Name of Owner(s)** ALMA MATER HOMES CORPORATION
Address 9 SAMS CRES . BRAMPTON, ON, L7A 3T8

Phone # +1 6479946007 **Fax #** _____
Email vishal_n1990@yahoo.com

2. **Name of Agent** Shivang Tarika
Address 106 Morningside Dr, Georgetown, L7G0M2, ON

Phone # +1 4168212630 **Fax #** _____
Email shivang@relysolution.com

3. **Nature and extent of relief applied for (variances requested):**

A. To Propose an exterior stairway leading to a below grade entrance in the required interior side yard.
B. Proposed Interior side Yard Set back is 2.59m to the below Grade Stairway and the required is 3.88m.

4. **Why is it not possible to comply with the provisions of the by-law?**

The owner of the property wants to build a second dwelling unit to manage his mortgage. However to provide a second dwelling unit the entrance has to be below the grade which is not possible on rear yard and the other side of the property due to insufficient space and privacy reason. So the only space where owner can construct the entrance is the side of the property. The entrance is designed in such a way that it doesn't block the passage to

5. **Legal Description of the subject land:**
Lot Number 71
Plan Number/Concession Number M1640
Municipal Address 9 SAMS CRES . BRAMPTON, ON, L7A 3T8

6. **Dimension of subject land (in metric units)**
Frontage 13.4 M
Depth 27.8 M
Area 372.52 SQM

7. **Access to the subject land is by:**

Provincial Highway	<input type="checkbox"/>	Seasonal Road	<input type="checkbox"/>
Municipal Road Maintained All Year	<input checked="" type="checkbox"/>	Other Public Road	<input type="checkbox"/>
Private Right-of-Way	<input type="checkbox"/>	Water	<input type="checkbox"/>

8. Particulars of all buildings and structures on or proposed for the subject land: (specify in metric units ground floor area, gross floor area, number of storeys, width, length, height, etc., where possible)

EXISTING BUILDINGS/STRUCTURES on the subject land: List all structures (dwelling, shed, gazebo, etc.)

Ground Floor Area: 122.31 sqm
 Gross Floor Area: 304.30 sqm,
 No. of Levels: 2
 Width: 14.61 m
 Length: 9.1 m

PROPOSED BUILDINGS/STRUCTURES on the subject land:

9. Location of all buildings and structures on or proposed for the subject lands: (specify distance from side, rear and front lot lines in metric units)

EXISTING

Front yard setback	3.56 M	_____
Rear yard setback	7.63 M	_____
Side yard setback	2.4 M	_____
Side yard setback	0.63 M	_____

PROPOSED

Front yard setback	3.56 M	_____
Rear yard setback	7.63 M	_____
Side yard setback	2.4 M	_____
Side yard setback	0.63 M	_____

10. Date of Acquisition of subject land: 2020

11. Existing uses of subject property: Residential - Single Dwelling Unit

12. Proposed uses of subject property: Residential - Two Dwelling Unit

13. Existing uses of abutting properties: Residential

14. Date of construction of all buildings & structures on subject land: 2006

15. Length of time the existing uses of the subject property have been continued: 14 yrs

16. (a) What water supply is existing/proposed?
 Municipal Other (specify) _____
 Well
- (b) What sewage disposal is/will be provided?
 Municipal Other (specify) _____
 Septic
- (c) What storm drainage system is existing/proposed?
 Sewers Other (specify) _____
 Ditches
 Swales

17. Is the subject property the subject of an application under the Planning Act, for approval of a plan of subdivision or consent?

Yes No

If answer is yes, provide details: File # _____ Status _____

18. Has a pre-consultation application been filed?

Yes No

19. Has the subject property ever been the subject of an application for minor variance?

Yes No Unknown

If answer is yes, provide details:

File # _____	Decision _____	Relief _____
File # _____	Decision _____	Relief _____
File # _____	Decision _____	Relief _____

Paras

Signature of Applicant(s) or Authorized Agent

DATED AT THE CITY OF BRAMPTON
THIS 13 DAY OF MAY, 2024.

IF THIS APPLICATION IS SIGNED BY AN AGENT, SOLICITOR OR ANY PERSON OTHER THAN THE OWNER OF THE SUBJECT LANDS, WRITTEN AUTHORIZATION OF THE OWNER MUST ACCOMPANY THE APPLICATION. IF THE APPLICANT IS A CORPORATION, THE APPLICATION SHALL BE SIGNED BY AN OFFICER OF THE CORPORATION AND THE CORPORATION'S SEAL SHALL BE AFFIXED.

I, PARAS NARANG, OF THE CITY OF BRAMPTON
IN THE REGION OF PEEL SOLEMNLY DECLARE THAT:

ALL OF THE ABOVE STATEMENTS ARE TRUE AND I MAKE THIS SOLEMN DECLARATION CONSCIENTIOUSLY BELIEVING IT TO BE TRUE AND KNOWING THAT IT IS OF THE SAME FORCE AND EFFECT AS IF MADE UNDER OATH.

DECLARED BEFORE ME AT THE

City OF Brampton

IN THE Region OF

Peel THIS 13 DAY OF

May, 2024

Clara Vani,
a Commissioner, etc.,
Province of Ontario,
for the Corporation of the
City of Brampton

A Commissioner etc.

Expires September 20, 2026

Paras

Signature of Applicant or Authorized Agent

Submit by Email

FOR OFFICE USE ONLY

Present Official Plan Designation: _____

Present Zoning By-law Classification: R1D-1195 _____


This application has been reviewed with respect to the variances required and the results of the said review are outlined on the attached checklist.

Dhwani Shah
Zoning Officer

29 Feb 2024
Date


DATE RECEIVED May 13, 2024

Date Application Deemed Complete by the Municipality Clara

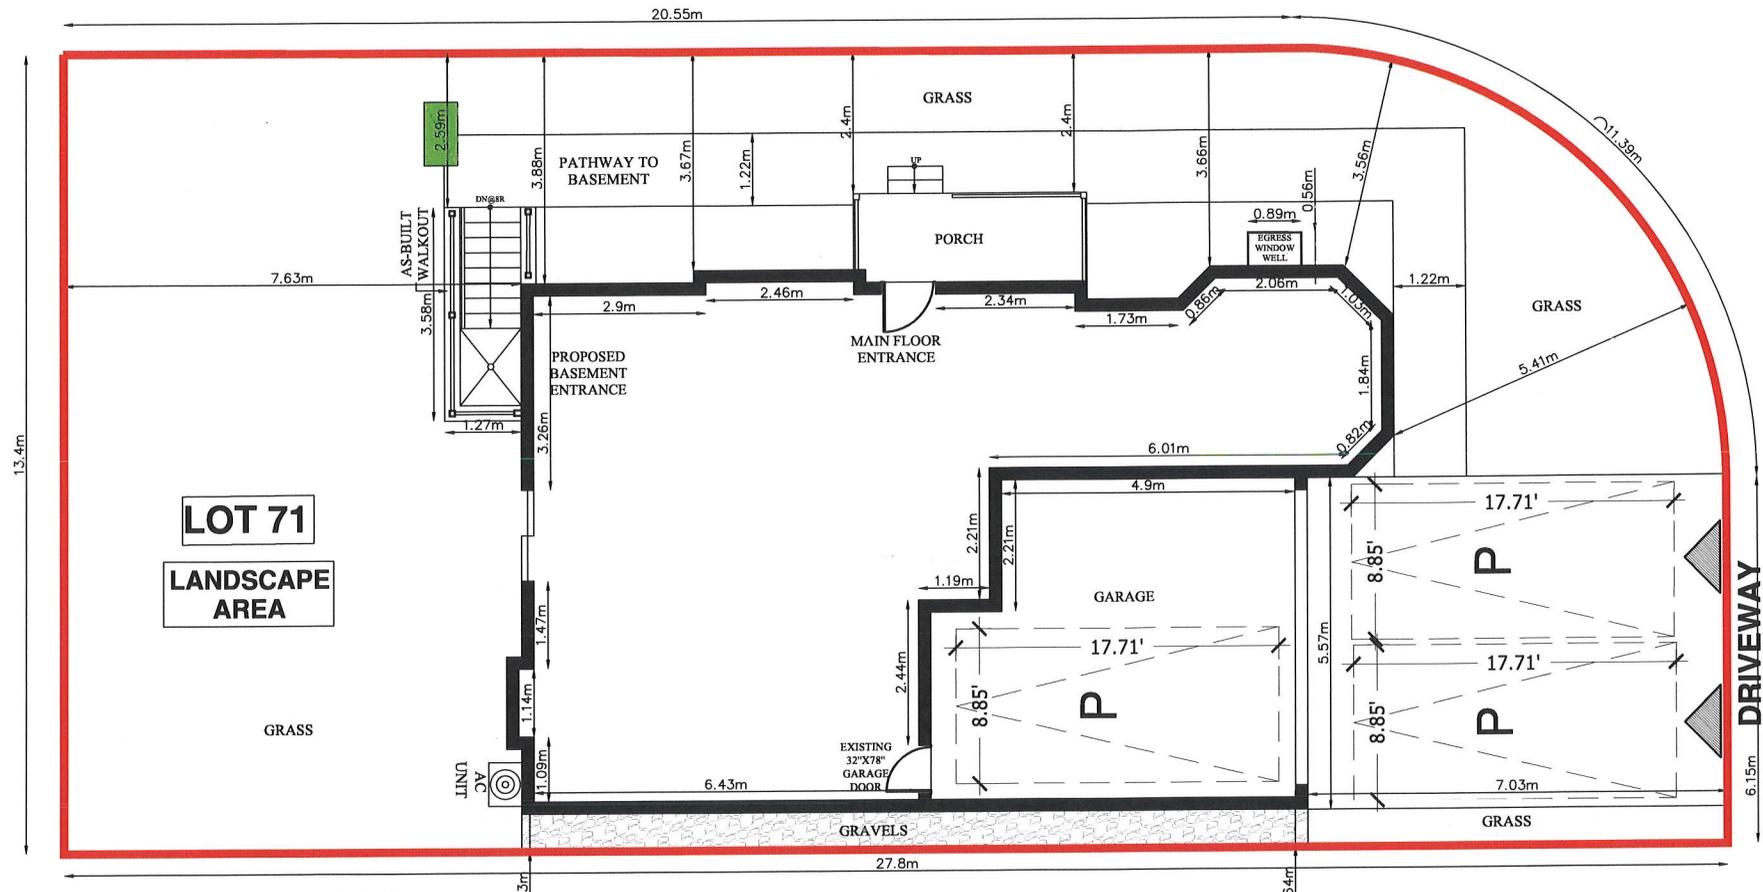

SITE PLAN

SCALE 1/8"=1'-0"

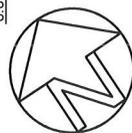

GROUND FLOOR AREA = 1316.57 S.FT / 122.31 S.M
 GROSS FLOOR AREA = 3,275.5 S.FT / 304.30 S.M
 LOT AREA = 3887.56 S.FT / 361.16 S.M

9 SAMS CRESCENT

GENERAL NOTES

DO NOT SCALE DRAWINGS
 PROPERTY RIGHTS RETAINED BY:
 BG CONSTRUCTION DESIGN
 ANY REPRODUCTION IN WHOLE OR IN PART
 UNDER THE RULES AND BY-LAWS OF THE
 CORPORATION IS STRICTLY FORBIDDEN.
 ANY REPRODUCTIONS MUST BE
 AUTHORIZED BY
 ALL DRAWINGS ARE IN METRIC SCALE

SCOPE OF WORK

PROPOSAL TO CONSTRUCT
 SECONDARY UNIT

THE UNDERSIGNED HAS REVIEWED AND
 TAKES RESPONSIBILITY FOR THIS DESIGN,
 AND HAS THE QUALIFICATIONS AND
 MEETS THE REQUIREMENTS SET OUT
 IN THE ONTARIO BUILDING CODE
 TO BE A DESIGNER.

QUALIFICATION INFORMATION
 REQUIRED UNLESS DESIGN IS EXEMPT
 UNDER DIV. C-32.5.1 OF THE BUILDING CODE

SHIVANG TARIKA 10640
 NAME SIGNATURE BCIN

SHIVANG TARIKA

NO	REVISION / ISSUE	DATE

SITE PLAN

CITY : BRAMPTON

9 SAMS CRESCENT


EXISTING DWELLING

PROJECT	SHEET
FEB 2024	A1
SCALE 1/8"=1'-0"	

ESCENT

RED PLAN 43M-1640)
4-7551

DOCUMENTS RELEASED PURSUANT TO A REQUEST
UNDER THE
MUNICIPAL FREEDOM OF INFORMATION AND
PROTECTION OF PRIVACY ACT R.S.O. 1990c. 153
COPYRIGHT ACT R.S., 1985, c. C42 APPLIES TO THE
USE AND REPRODUCTION OF THESE DOCUMENTS

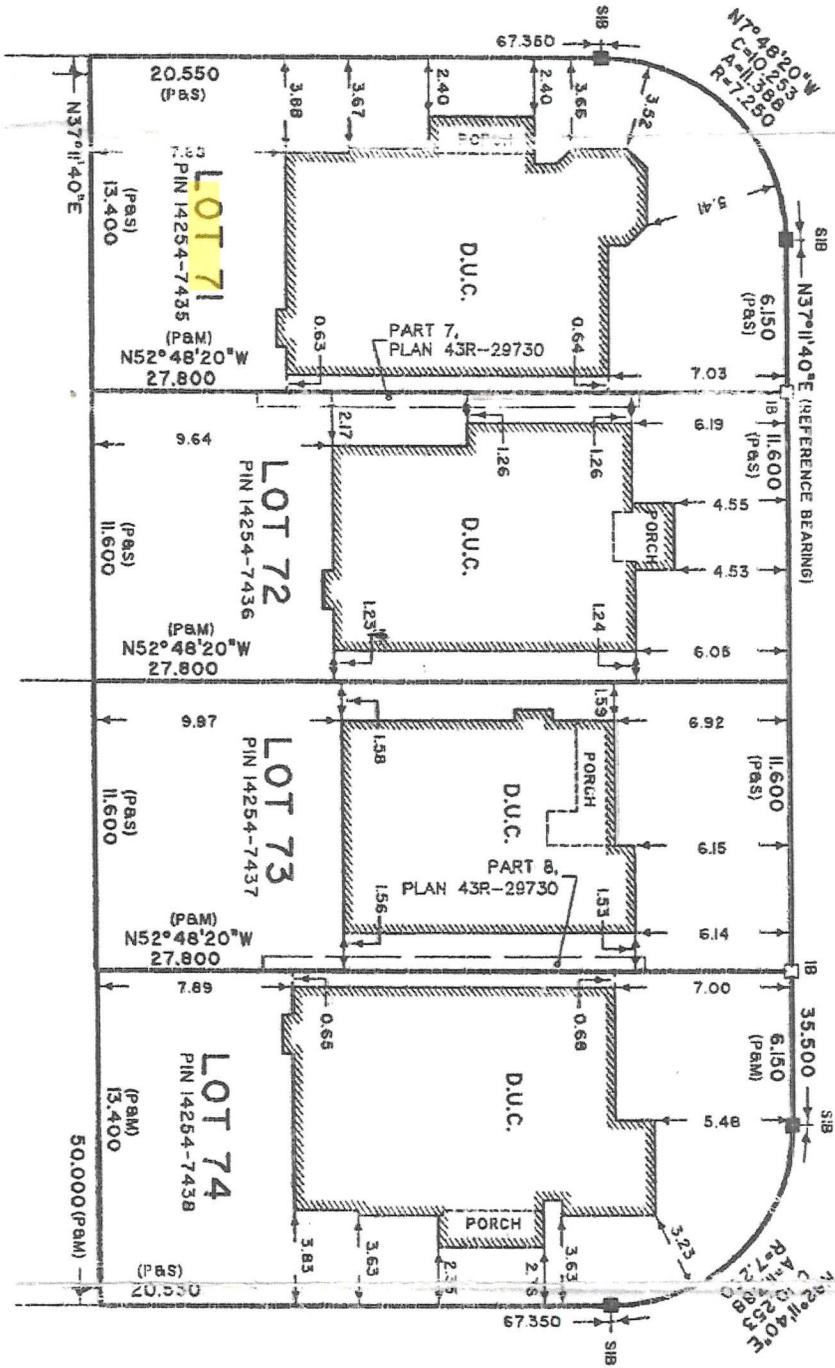

ESCENT

RED PLAN 43M-1640)
4-7551

Zoning Non-compliance Checklist

File No.
A-2024-0160

Applicant: Vishal Narayan
 Address: 9 Sams Cres
 Zoning: R1D-1195
 By-law 270-2004, as amended

Category	Proposal	By-law Requirement	Section #
USE			
LOT DIMENSIONS AREA / DEPTH / WIDTH			
BUILDING SETBACKS FRONT / SIDE / REAR			
BUILDING SIZE			
BUILDING HEIGHT			
COVERAGE			
BELOW GRADE ENTRANCE	To permit a proposed exterior stairway leading to a below grade entrance located between the main wall of the dwelling and the flankage lot line/ Exterior Side yard.	Whereas the by-law does not permit a stairway constructed below established grade to be located between the main wall of a dwelling and the flankage lot line/Exterior side yard.	10.23.1
ACCESSORY STRUCTURE SETBACKS	To permit an exterior side yard setback of 2.59m to a proposed staircase.	whereas the by-law requires a minimum interior side yard setback of 3.0m.	R1D-1195.2(6)
ACCESSORY STRUCTURE SIZE / HEIGHT			
MULTIPLE ACCESSORY STRUCTURES			
DRIVEWAY WIDTH			
LANDSCAPED OPEN SPACE			
ENCROACHMENTS			
PARKING			
SCHEDULE "C"			

Dhwani Shah

Reviewed by Zoning

2024/02/29

Date

APPOINTMENT AND AUTHORIZATION OF AGENT

To: The Secretary-Treasurer
Committee of Adjustment
City of Brampton
2 Wellington Street West
Brampton, Ontario
L6Y 4R2

LOCATION OF THE SUBJECT LAND: 9 SAMS CRES , BRAMPTON, ON, L7A 3T8

I/We, Vishal Narayan (ALMA MATER HOMES CORPORATION)

please print/type the full name of the owner(s)


the undersigned, being the registered owner(s) of the subject lands, hereby authorize

Shivang Tarika

please print/type the full name of the agent(s)

to make application to the **City of Brampton Committee of Adjustment** in the matter of an application for **minor variance** with respect to the subject land.

Dated this 28 day of FEBRUARY, 2024.

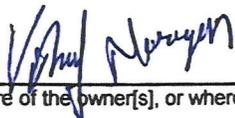

(signature of the owner[s], or where the owner is a firm or corporation, the signature of an officer of the owner.)

(where the owner is a firm or corporation, please print or type the full name of the person signing.)

NOTE: If the owner is a firm or corporation, the corporate seal shall be affixed hereto.

NOTE: Unit owners within a Peel Standard Condominium Corporation are to secure authorization from the Directors of the Condominium Corporation in a form satisfactory to the City of Brampton, prior to submission of an application. Signatures from all Members of the Board of Directors are required.

PERMISSION TO ENTER

To: The Secretary-Treasurer
Committee of Adjustment
City of Brampton
2 Wellington Street West
Brampton, Ontario
L6Y 4R2

LOCATION OF THE SUBJECT LAND: 9 SAMS CRES , BRAMPTON, ON, L7A 3T8


I/We, Vishal Narayan (ALMA MATER HOMES CORPORATION)

please print/type the full name of the owner(s)

the undersigned, being the registered owner(s) of the subject land, hereby authorize the Members of the City of Brampton Committee of Adjustment and City of Brampton staff members, to enter upon the above noted property for the purpose of conducting a site inspection with respect to the attached application for Minor Variance and/or consent.

Dated this 28 day of FEBRUARY, 2024.

(signature of the owner[s], or where the owner is a firm or corporation, the signature of an officer of the owner.)

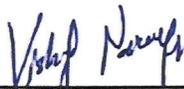

(where the owner is a firm or corporation, please print or type the full name of the person signing.)

NOTE: If the owner is a firm or corporation, the corporate seal shall be affixed hereto.

NO DISCUSSION SHALL TAKE PLACE BETWEEN THE COMMITTEE MEMBERS AND THE APPLICANT DURING THE SITE INSPECTION