



Dec 21st @ 18:18 pm 20
SCALE: 1 : 4000 SHD-02

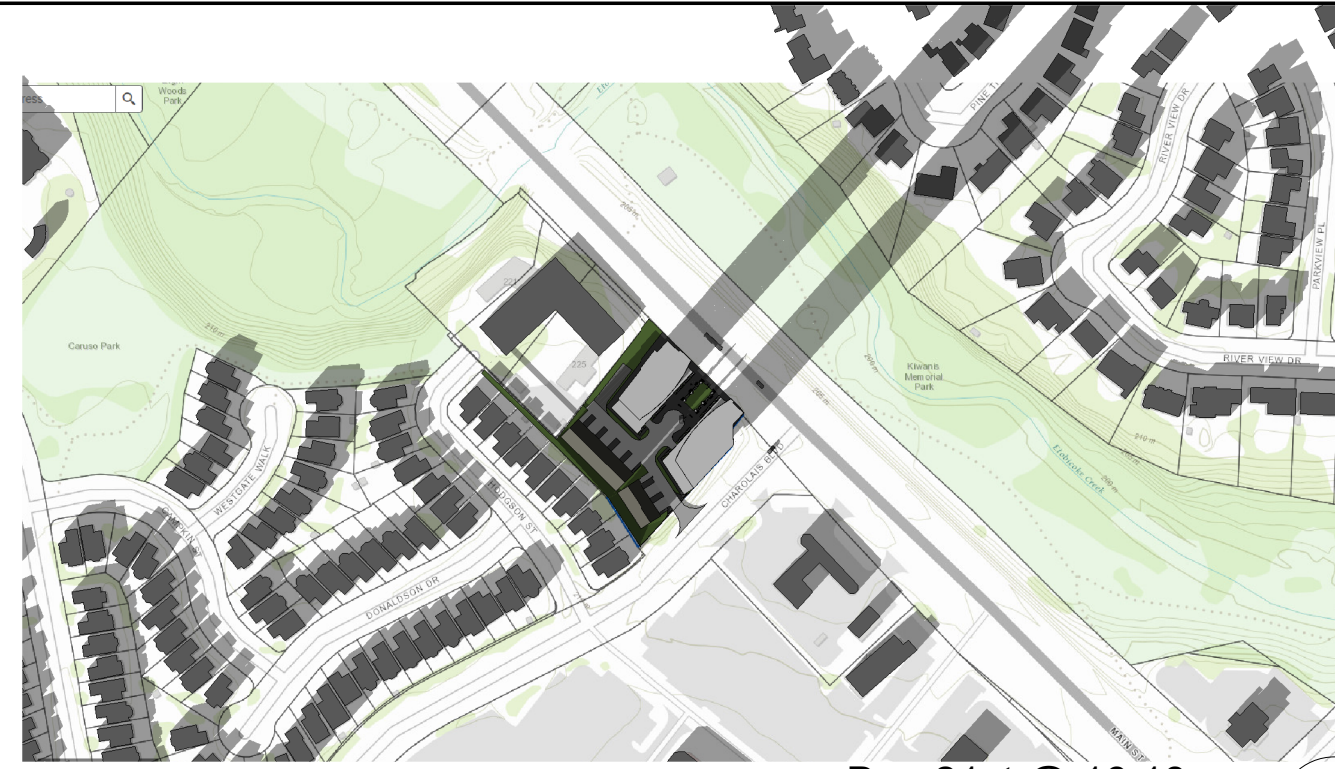

Dec 21st @ 17:18 pm 19
SCALE: 1 : 4000 SHD-02



Dec 21st @ 16:18 pm 18
SCALE: 1 : 4000 SHD-02

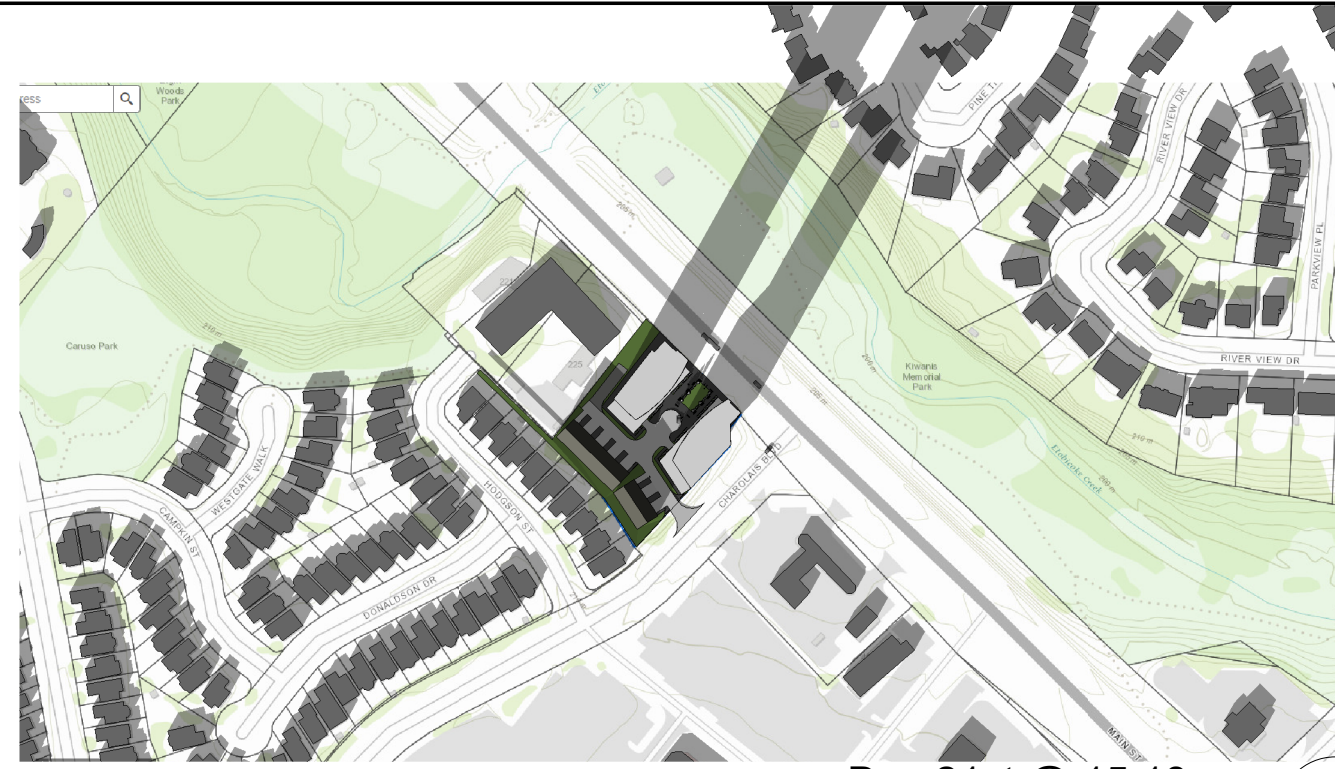

Dec 21st @ 15:18 pm 17
SCALE: 1 : 4000 SHD-02



Dec 21st @ 14:18 pm 16
SCALE: 1 : 4000 SHD-02



Dec 21st @ 13:18 pm 15
SCALE: 1 : 4000 SHD-02



Dec 21st @ 12:18 pm 14
SCALE: 1 : 4000 SHD-02



Dec 21st @ 11:18 am 13
SCALE: 1 : 4000 SHD-02



Dec 21st @ 10:18 am 12
SCALE: 1 : 4000 SHD-02



Dec 21st @ 09:18 am 11
SCALE: 1 : 4000 SHD-02



June 21st @ 18:18 pm 10
SCALE: 1 : 4000 SHD-02



June 21st @ 17:18 pm 9
SCALE: 1 : 4000 SHD-02



June 21st @ 16:18 pm 8
SCALE: 1 : 4000 SHD-02



June 21st @ 15:18 pm 7
SCALE: 1 : 4000 SHD-02



June 21st @ 14:18 pm 6
SCALE: 1 : 4000 SHD-02



June 21st @ 13:18 pm 5
SCALE: 1 : 4000 SHD-02



June 21st @ 12:18 pm 4
SCALE: 1 : 4000 SHD-02



June 21st @ 11:18 am 3
SCALE: 1 : 4000 SHD-02



June 21st @ 10:18 am 2
SCALE: 1 : 4000 SHD-02



June 21st @ 09:18 am 1
SCALE: 1 : 4000 SHD-02

Contractor Must Check And Verify All Dimensions On The Job.


Do Not Scale The Drawings

All Drawings, Specifications And Related Documents Are The Copyright Property Of The Architect And Must Be Returned Upon Request. Reproduction Of Drawings, Specifications And Related Documents In Part Or Whole Is Forbidden Without The Architect's Written Permission.

This Drawing Is Not To Be Used For Construction Until Signed By The Architect.

Date:

NO. ISSUE / REVISION DATE

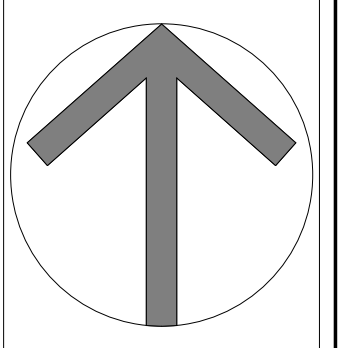

WAYNE LONG
ARCHITECT

24 Brant Road North
Tel: (416) 904-8873
Cambridge, ON N1S 2W1
wlong@longarchitect.com

Project
227, 229 MAIN ST. SOUTH
BRAMPTON ON

Drawing Title
SHADOW STUDY
JUNE 21
DECEMBER 21

Drawn by AMR Checked by WL
Scale AS INDICATED Date FEB 2024
Project no. 2024-11

SHD-02

Plot Date: 2024-02-14 10:58 AM

Appendix A



Sep 21st @ 18:18 pm 20
SCALE: 1:4000 SHD-01



Sep 21st @ 17:18 pm 19
SCALE: 1:4000 SHD-01



Sep 21st @ 16:18 pm 18
SCALE: 1:4000 SHD-01



Sep 21st @ 15:18 pm 17
SCALE: 1:4000 SHD-01



Sep 21st @ 14:18 pm 16
SCALE: 1:4000 SHD-01



Sep 21st @ 13:18 pm 15
SCALE: 1:4000 SHD-01



Sep 21st @ 12:18 pm 14
SCALE: 1:4000 SHD-01



Sep 21st @ 11:18 am 13
SCALE: 1:4000 SHD-01




Sep 21st @ 10:18 am 12
SCALE: 1:4000 SHD-01



Sep 21st @ 09:18 am 11
SCALE: 1:4000 SHD-01




March 21st @ 18:18 pm 10
SCALE: 1:4000 SHD-01

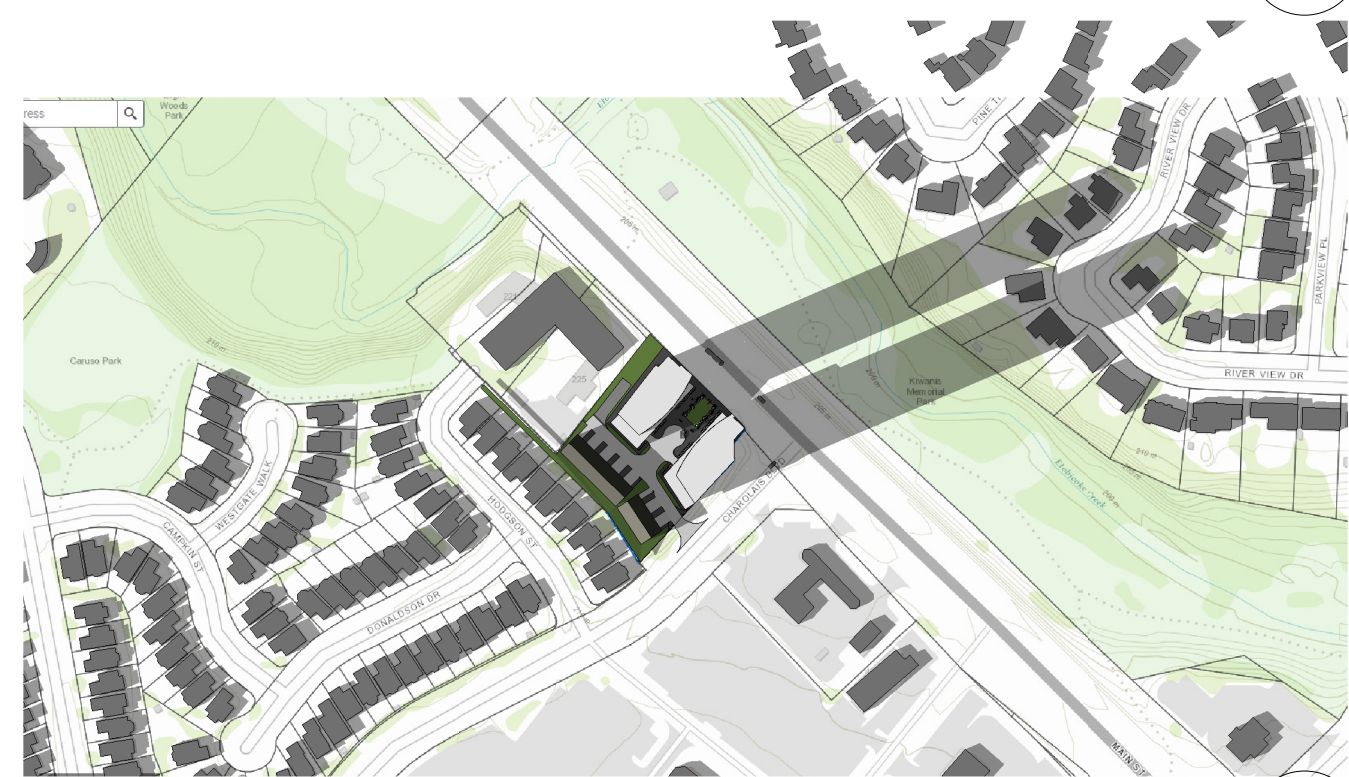

March 21st @ 17:18 pm 9
SCALE: 1:4000 SHD-01



March 21st @ 16:18 pm 8
SCALE: 1:4000 SHD-01

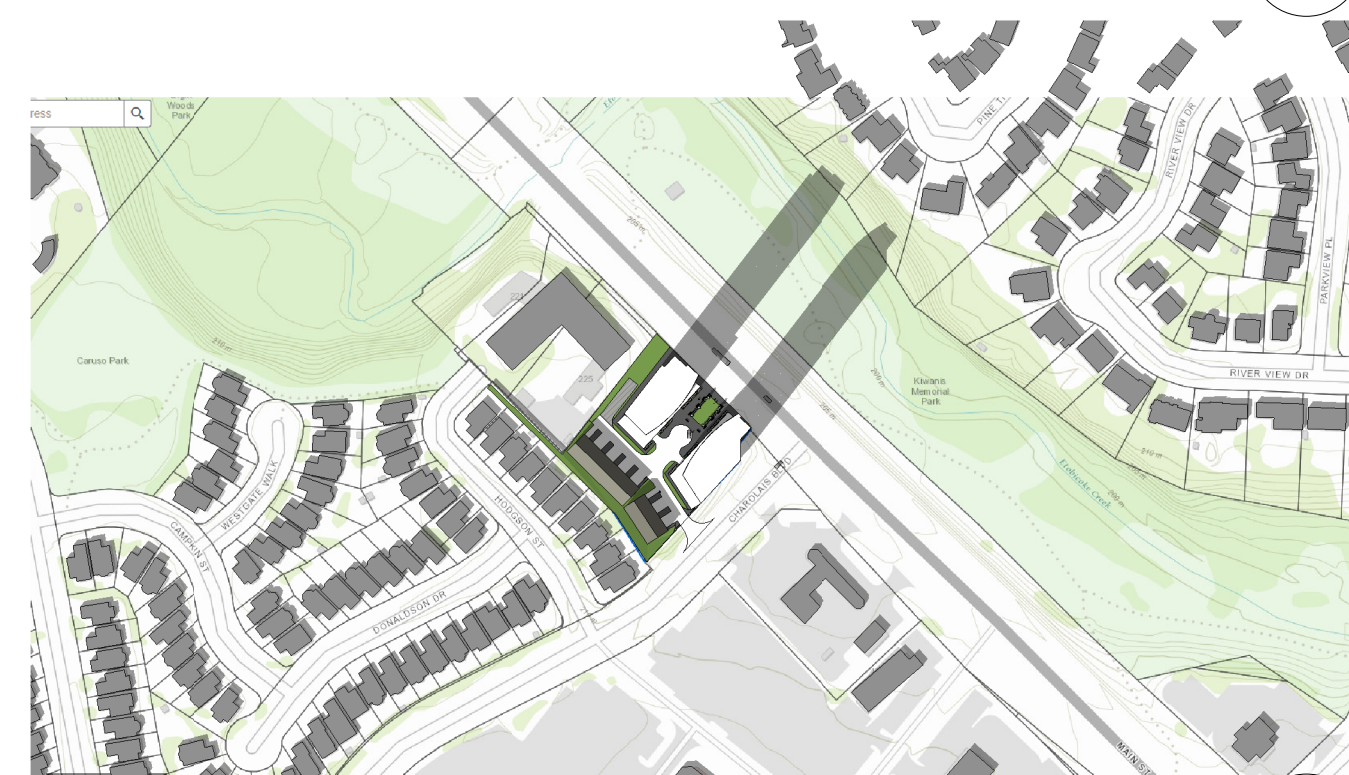

March 21st @ 15:18 pm 7
SCALE: 1:4000 SHD-01



March 21st @ 14:18 pm 6
SCALE: 1:4000 SHD-01



March 21st @ 13:18 pm 5
SCALE: 1:4000 SHD-01



March 21st @ 12:18 pm 4
SCALE: 1:4000 SHD-01



March 21st @ 11:18 am 3
SCALE: 1:4000 SHD-01





March 21st @ 10:18 am 2
SCALE: 1:4000 SHD-01



March 21st @ 09:18 am 1
SCALE: 1:4000 SHD-01

Contractor Must Check And Verify All Dimensions On The Job.
Do Not Scale The Drawings
All Drawings, Specifications And Related Documents Are The Copyright Property Of The Architect And Must Be Returned Upon Request. Reproduction Of Drawings, Specifications And Related Documents In Part Or Whole Is Forbidden Without The Architect's Written Permission.
This Drawing Is Not To Be Used For Construction Until Signed By The Architect.
Date:

NO.	ISSUE / REVISION	DATE

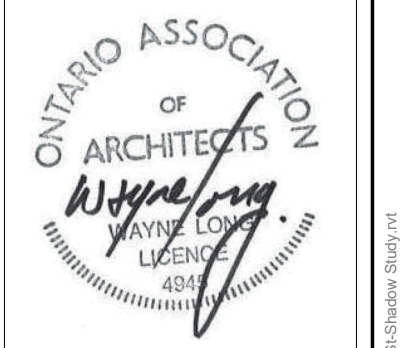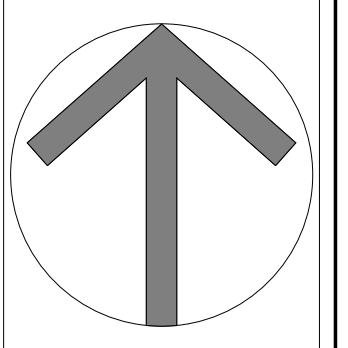

WAYNE LONG
ARCHITECT
24 Brant Road North
Tel: (416) 904-8873
Cambridge, ON N1S 2W1
wlong@longarchitect.com

Project
227, 229 MAIN ST. SOUTH
BRAMPTON ON

Drawing Title
SHADOW STUDY
MARCH 21
SEPTEMBER 21

Drawn by AMR Checked by WL
Scale AS INDICATED Date FEB 2024
Project no. 2024-11
SHD-01

PLT DATE: 2024-04-09 4:23:01 PM