



For Office Use Only
(to be inserted by the Secretary-Treasurer
after application is deemed complete)

FILE NUMBER: A-2024-0165

The Personal Information collected on this form is collected pursuant to section 45 of the Planning Act and will be used in the processing of this application. Applicants are advised that the Committee of Adjustment is a public process and the information contained in the Committee of Adjustment files is considered public information and is available to anyone upon request and will be published on the City's website. Questions about the collection of personal information should be directed to the Secretary-Treasurer, Committee of Adjustment, City of Brampton.

APPLICATION
Minor Variance or Special Permission
(Please read Instructions)

NOTE: It is required that this application be filed with the Secretary-Treasurer of the Committee of Adjustment and be accompanied by the applicable fee.

The undersigned hereby applies to the Committee of Adjustment for the City of Brampton under section 45 of the Planning Act, 1990, for relief as described in this application from By-Law **270-2004**.

1. **Name of Owner(s)** ARPIT JAIN & GARIMA JAIN
Address 80 VEZNA CRES BRAMPTON, ON, L6X 5K4

Phone # 289-541-6307 **Fax #** _____
Email ARPIT3006@GMAIL.COM

2. **Name of Agent** TANVIR RAI(NOBLE PRIME SOLUTIONS LTD)
Address 19-2131 WILLIAMS PKWY BRAMPTON ON, L6S 5Z4

Phone # 437-888-1800 **Fax #** _____
Email APPLICATIONS@NOBLELTD.CA

3. **Nature and extent of relief applied for (variances requested):**
-TO PERMIT A BELOW GRADE ENTRANCE IN THE EXTERIOR SIDE YARD WITH SETBACK OF 1.95M,

4. **Why is it not possible to comply with the provisions of the by-law?**
WHEREAS ZONING BY LAW REQUIRES MINIMUM REQUIRED EXTERIOR SIDE YARD SETBACK OF 3.0M

5. **Legal Description of the subject land:**
Lot Number 183R
Plan Number/Concession Number M1962
Municipal Address 80 VEZNA CRES BRAMPTON, ON, L6X 5K4

6. **Dimension of subject land (in metric units)**
Frontage 10.05
Depth 27
Area 263.28

7. **Access to the subject land is by:**

Provincial Highway	<input type="checkbox"/>	Seasonal Road	<input type="checkbox"/>
Municipal Road Maintained All Year	<input checked="" type="checkbox"/>	Other Public Road	<input type="checkbox"/>
Private Right-of-Way	<input type="checkbox"/>	Water	<input type="checkbox"/>

8. Particulars of all buildings and structures on or proposed for the subject land: (specify in metric units ground floor area, gross floor area, number of storeys, width, length, height, etc., where possible)

EXISTING BUILDINGS/STRUCTURES on the subject land: List all structures (dwelling, shed, gazebo, etc.)

N/A

PROPOSED BUILDINGS/STRUCTURES on the subject land:

N/A

9. Location of all buildings and structures on or proposed for the subject lands: (specify distance from side, rear and front lot lines in metric units)

EXISTING

Front yard setback	5.44	_____
Rear yard setback	7.53	_____
Side yard setback	1.54	_____
Side yard setback	0	_____

PROPOSED

Front yard setback	NO CHANGE	_____
Rear yard setback	NO CHANGE	_____
Side yard setback	NO CHANGE	_____
Side yard setback	NO CHANGE	_____

10. Date of Acquisition of subject land: _____

11. Existing uses of subject property: RESIDENTIAL _____

12. Proposed uses of subject property: RESIDENTIAL _____

13. Existing uses of abutting properties: RESIDENTIAL _____

14. Date of construction of all buildings & structures on subject land: 05/27/2015 _____

15. Length of time the existing uses of the subject property have been continued: 8 YEARS _____

16. (a) What water supply is existing/proposed?
Municipal Other (specify) _____
Well

(b) What sewage disposal is/will be provided?
Municipal Other (specify) _____
Septic

(c) What storm drainage system is existing/proposed?
Sewers Other (specify) _____
Ditches
Swales

17. Is the subject property the subject of an application under the Planning Act, for approval of a plan of subdivision or consent?

Yes No

If answer is yes, provide details: File # _____ Status _____

18. Has a pre-consultation application been filed?

Yes No

19. Has the subject property ever been the subject of an application for minor variance?

Yes No Unknown

If answer is yes, provide details:

File # _____	Decision _____	Relief _____
File # _____	Decision _____	Relief _____
File # _____	Decision _____	Relief _____

Pavneet Kaur
Signature of Applicant(s) or Authorized Agent

DATED AT THE City OF Brampton
THIS 14 DAY OF May, 2024.

IF THIS APPLICATION IS SIGNED BY AN AGENT, SOLICITOR OR ANY PERSON OTHER THAN THE OWNER OF THE SUBJECT LANDS, WRITTEN AUTHORIZATION OF THE OWNER MUST ACCOMPANY THE APPLICATION. IF THE APPLICANT IS A CORPORATION, THE APPLICATION SHALL BE SIGNED BY AN OFFICER OF THE CORPORATION AND THE CORPORATION'S SEAL SHALL BE AFFIXED.

I, Pavneet Kaur, OF THE City OF Brampton
IN THE Region OF Peel SOLEMNLY DECLARE THAT:

ALL OF THE ABOVE STATEMENTS ARE TRUE AND I MAKE THIS SOLEMN DECLARATION CONSCIENTIOUSLY BELIEVING IT TO BE TRUE AND KNOWING THAT IT IS OF THE SAME FORCE AND EFFECT AS IF MADE UNDER OATH.

DECLARED BEFORE ME AT THE

Region OF Peel

IN THE Province OF

Canada THIS 14th DAY OF

May, 2024.

Pavneet Kaur
Signature of Applicant or Authorized Agent

A ~~COMMISSIONER~~ **ARORA**
Barrister Solicitor & Notary Public
Commissioner of Oaths in and for Ontario
309-50 Sunny Meadow Blvd,
Brampton Ontario L6R 0Y7
Ph# 905-791-2500; Fax # 905-790-7757

FOR OFFICE USE ONLY

Present Official Plan Designation: _____

Present Zoning By-law Classification: _____

This application has been reviewed with respect to the variances required and the results of the said review are outlined on the attached checklist.

Zoning Officer

Date

DATE RECEIVED

Date Application Deemed

May 15, 2024

Arora

APPOINTMENT AND AUTHORIZATION OF AGENT

To: The Secretary-Treasurer
Committee of Adjustment
City of Brampton
2 Wellington Street West
Brampton, Ontario
L6Y 4R2

LOCATION OF THE SUBJECT LAND: Arpit Jain 80 Vezna Cres Brampton, ON L6X 5K5

I/We, Arpit Jain and Garima Jain
please print/type the full name of the owner(s)

the undersigned, being the registered owner(s) of the subject lands, hereby authorize

Noble Prime Solutions Ltd
please print/type the full name of the agent(s)

to make application to the **City of Brampton Committee of Adjustment** in the matter of an application for **minor variance** with respect to the subject land.

Dated this 30 day of April, **20** 24.

DocuSigned by:
 

(signature of the owner[s], or where the owner is a firm or corporation, the signature of an officer of the owner.)

Arpit Jain Garima Jain

(where the owner is a firm or corporation, please print or type the full name of the person signing.)

NOTE: If the owner is a firm or corporation, the corporate seal shall be affixed hereto.

NOTE: Unit owners within a Peel Standard Condominium Corporation are to secure authorization from the Directors of the Condominium Corporation in a form satisfactory to the City of Brampton, prior to submission of an application. Signatures from all Members of the Board of Directors are required.

PERMISSION TO ENTER

To: The Secretary-Treasurer
Committee of Adjustment
City of Brampton
2 Wellington Street West
Brampton, Ontario
L6Y 4R2

LOCATION OF THE SUBJECT LAND: 80 Vezna Cr
L6X 5K5

I/We, Arpit Jain and Garima Jain
please print/type the full name of the owner(s)

the undersigned, being the registered owner(s) of the subject land, hereby authorize the Members of the City of Brampton Committee of Adjustment and City of Brampton staff members, to enter upon the above noted property for the purpose of conducting a site inspection with respect to the attached application for Minor Variance and/or consent.

Dated this 30 day of April, 2024.

DocuSigned by:
 

(signature of the owner[s], or where the owner is a firm or corporation, the signature of an officer of the owner.)

Arpit Jain and Garima Jain


(where the owner is a firm or corporation, please print or type the full name of the person signing.)

NOTE: If the owner is a firm or corporation, the corporate seal shall be affixed hereto.

NO DISCUSSION SHALL TAKE PLACE BETWEEN THE COMMITTEE MEMBERS AND THE APPLICANT DURING THE SITE INSPECTION

MINOR VARIANCE

-TO PERMIT A BELOW GRADE ENTRANCE IN THE EXTERIOR SIDE YARD WITH SETBACK OF 1.95M, WHEREAS ZONING BY LAW REQUIRES MINIMUM REQUIRED EXTERIOR SIDE YARD SETBACK OF 3.0M.

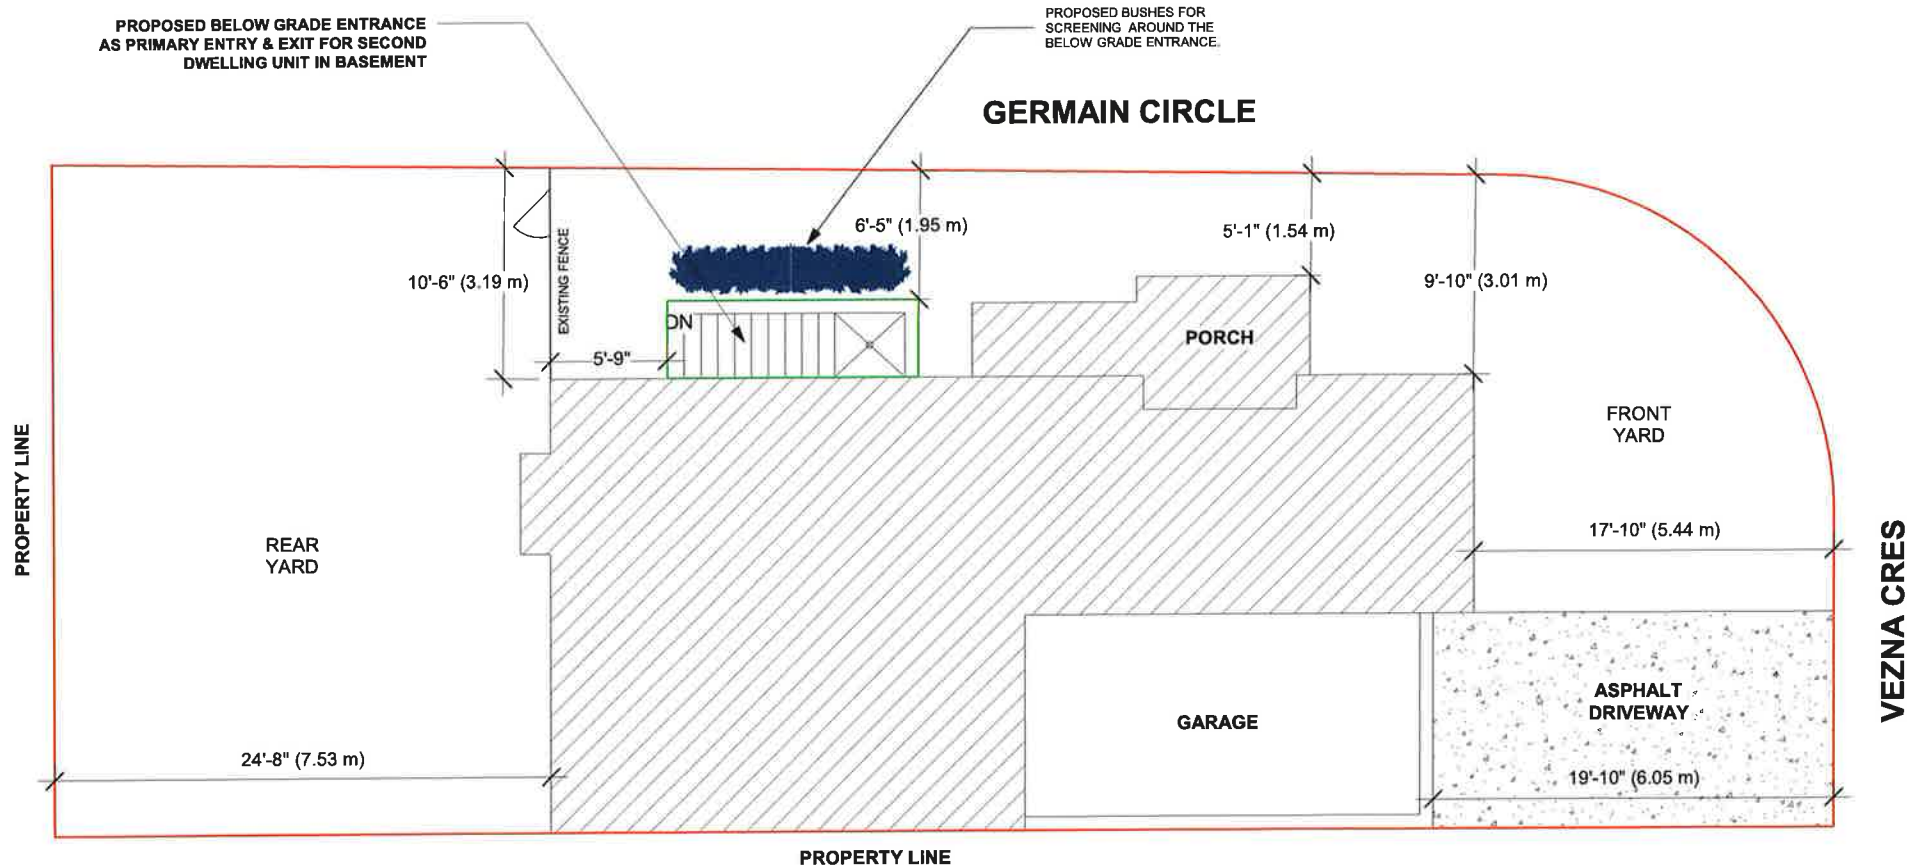

SITE PLAN

THE CONTRACTOR MUST VERIFY AND ACCEPT RESPONSIBILITY FOR ALL DIMENSIONS AND CONDITIONS ON SITE AND MUST NOTIFY THE DESIGNER/ENGINEER OF ANY VARIATIONS FROM THE SUPPLIED INFORMATION.
CONSTRUCTION MUST CONFORM TO ALL APPLICABLE CODES AND REQUIREMENTS OF AUTHORITIES HAVING JURISDICTION.

STAMP

01 ISSUED FOR PERMIT MAY 08/24

ADDRESS:
80 VEZNA CRES
BRAMPTON, ON

DRAWN BY: HS CHECKED BY: TR
PROJECT NUMBER: 24R-29944

NOBLE PRIME SOLUTIONS LTD
2131 WILLIAMS PARKWAY
UNIT 19,
BRAMPTON, ON
info@nobleltd.ca
(437) 888 1800

DATE: MAY 08/24 DWG No:
SCALE: 1 : 85 A-1

Zoning Non-compliance Checklist

File No.

A-2024-0165

Applicant: ARPIT JAIN & GARIMA JAIN

Address: 80 Vezna Cres

Zoning: R2E-8-2308

By-law 270-2004, as amended

Category	Proposal	By-law Requirement	Section #
USE			
LOT DIMENSIONS AREA / DEPTH / WIDTH			
BUILDING SETBACKS FRONT / SIDE / REAR			
BUILDING SIZE			
BUILDING HEIGHT			
COVERAGE			
BELOW GRADE ENTRANCE	To permit a proposed exterior stairway leading to a below grade entrance in a required side yard.	Whereas the by-law does not permit exterior stairways constructed below established grade in the required side yard.	10.23.1
BELOW GRADE ENTRANCE SETBACKS	To permit an exterior side yard setback of 1.95m to a proposed exterior stairway leading to a below grade entrance.	Whereas the by-law requires a minimum exterior side yard setback of 3.0m to the proposed exterior stairway leading to a below grade entrance.	R2E-15.8.2(f)
ACCESSORY STRUCTURE SIZE / HEIGHT			
MULTIPLE ACCESSORY STRUCTURES			
DRIVEWAY WIDTH			
LANDSCAPED OPEN SPACE			
ENCROACHMENTS			
PARKING			
SCHEDULE "C"			

Dhwani Shah

Reviewed by Zoning

14 May 2024

Date